

DOCUMENT 00 91 13.03 – ADDENDUM NO. 3

PART 1 - GENERAL

ADDENDUM NOTICE

- A. This Addendum is issued by Walker-Coen-Lorentzen, Architects, Inc. to all known bidders before receipt of proposals for the purpose of explaining, interpreting or modifying the original plans and specifications. When enumerated by the bidder upon the Bid Form the information or instructions given will be equally binding on all parties as if included in the original Bid Documents.

1. Bidders must enter the Addendum Number of this Addendum on the Bid Form.

1.2 ADDENDUM ITEMS

A. **GENERAL**

1. Elevator Contact for Security Camera
 - a. Elevator contractor to provide an extra contact/signal to notify when the alarm button has been pushed.
 - b. Contact to be provided at elevator controller in machine room for security contractor to utilize.
2. Exhaust Hood on Administration Building
 - a. The existing exhaust hood on the north exterior wall is to be removed.
 - b. The masonry wall to be patched with masonry units
 - c. Masonry units to match in size, texture, and color.

B. **DRAWINGS**

1. A200
 - a. **REPLACE** Detail 1/A200 with the detail shown on the attached supplemental drawing (ASD 101) addressing demolition of the exhaust hood.
 - b. **ADD** exterior photo showing demolition of the exhaust hood (ASD 102)
 - c. **REPLACE** Detail 2/A200 with the detail shown on the attached supplemental drawing (ASD 103) addressing the patching of the masonry opening.

C. **SPECIFICATIONS**

None at this time


END OF ADDENDUM NO. 3.

ELEVATOR MODERNIZATION
FOR SCOTT COUNTY
400 AND 600 W 4TH ST
DAVENPORT, IOWA

05.24.18

ASD 101

REF: 1/A200

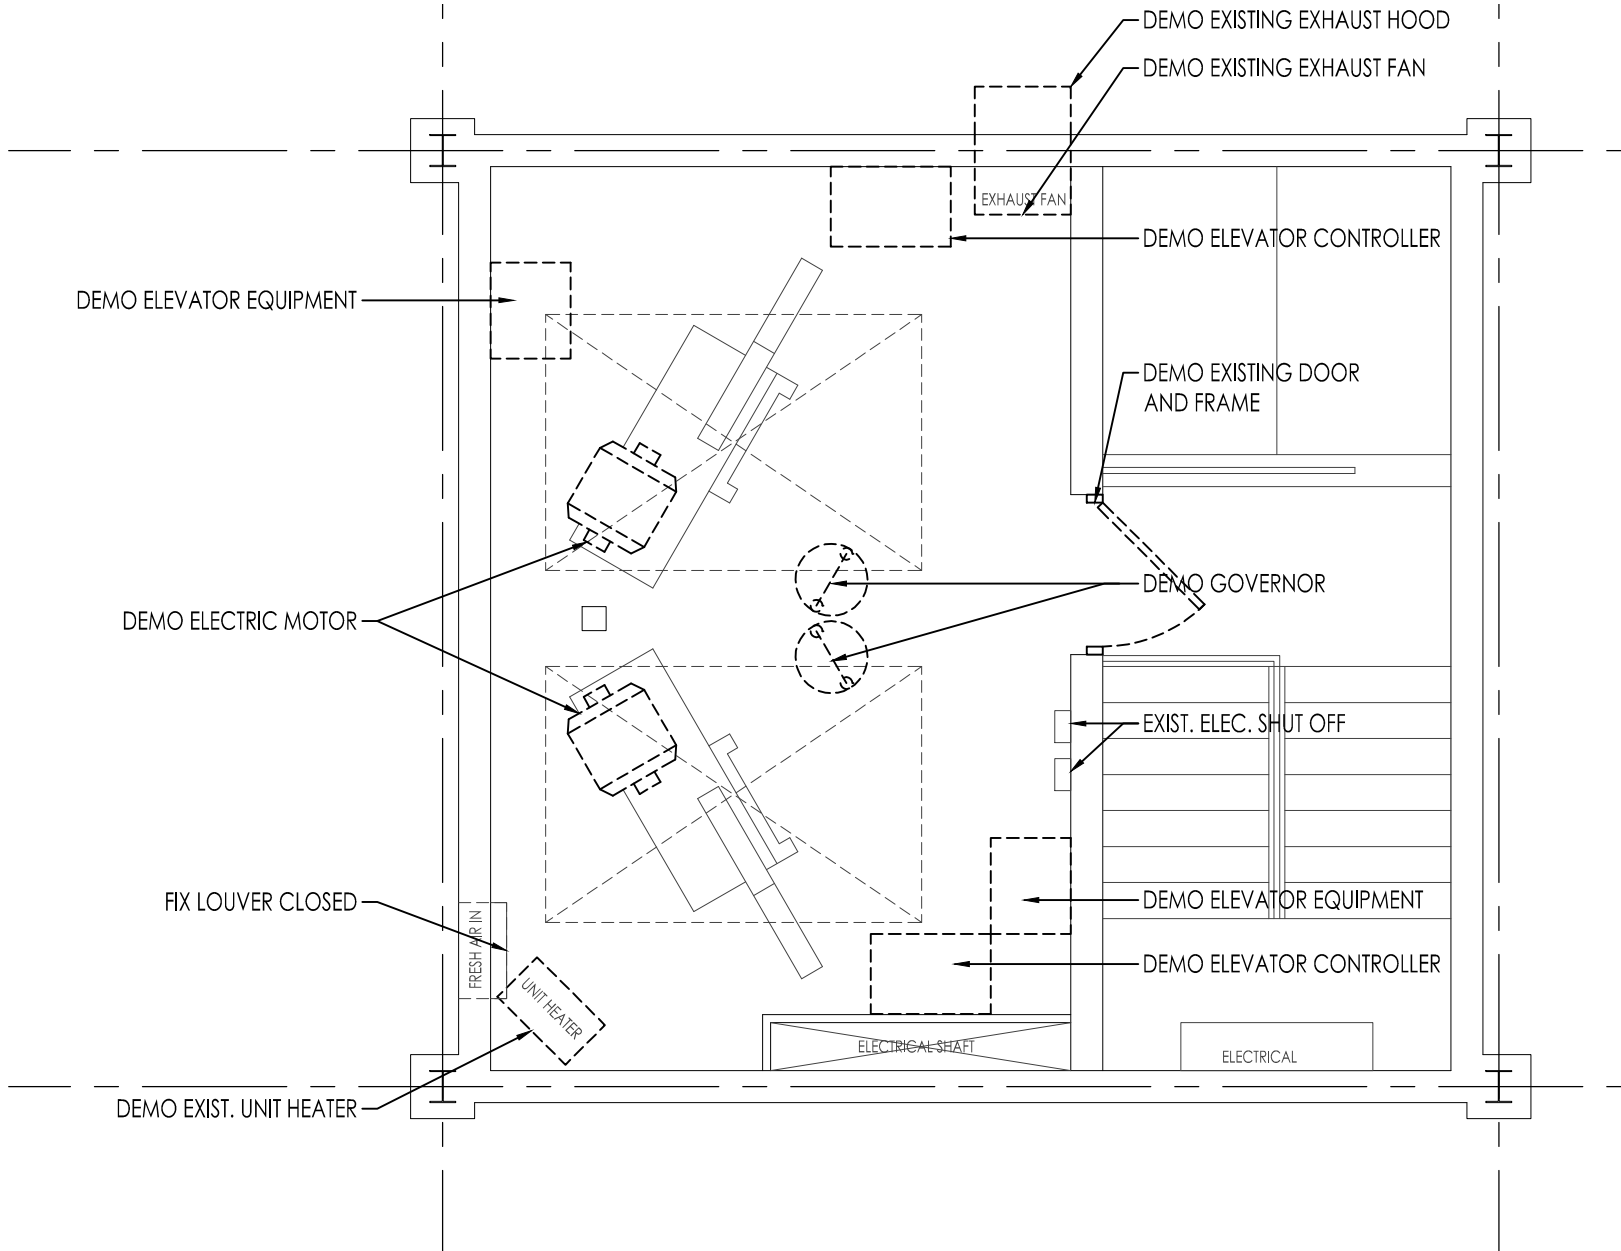

1
A200 **PENTHOUSE DEMO PLAN**
SCALE: 1/4"=1'-0"

17-022



DEMO EXISTING EXHAUST FAN HOOD
(MASONRY PATCH)
(MATCH BRICK COLOR AND TEXTURE)


WALKER | COEN | LORENTZEN
architects, inc.
3706 Ingersoll Avenue
Des Moines, Iowa 50312
136 S Dubuque
Iowa City, Iowa 52240
(515) 279-8818

ELEVATOR MODERNIZATION
FOR SCOTT COUNTY
400 AND 600 W 4TH ST
DAVENPORT, IOWA

05.24.18

ASD 102

REF: NONE

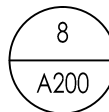

DEMO PHOTO - EXTERIOR

SCALE: 1/4"=1'-0"

WALKER | COEN | LORENTZEN
architects, inc.


3706 Ingersoll Avenue
Des Moines, Iowa 50312
136 S Dubuque
Iowa City, Iowa 52240
(515) 279-8818

ELEVATOR MODERNIZATION
FOR SCOTT COUNTY
400 AND 600 W 4TH ST
DAVENPORT, IOWA

05.24.18

ASD 103

REF: 2/A200

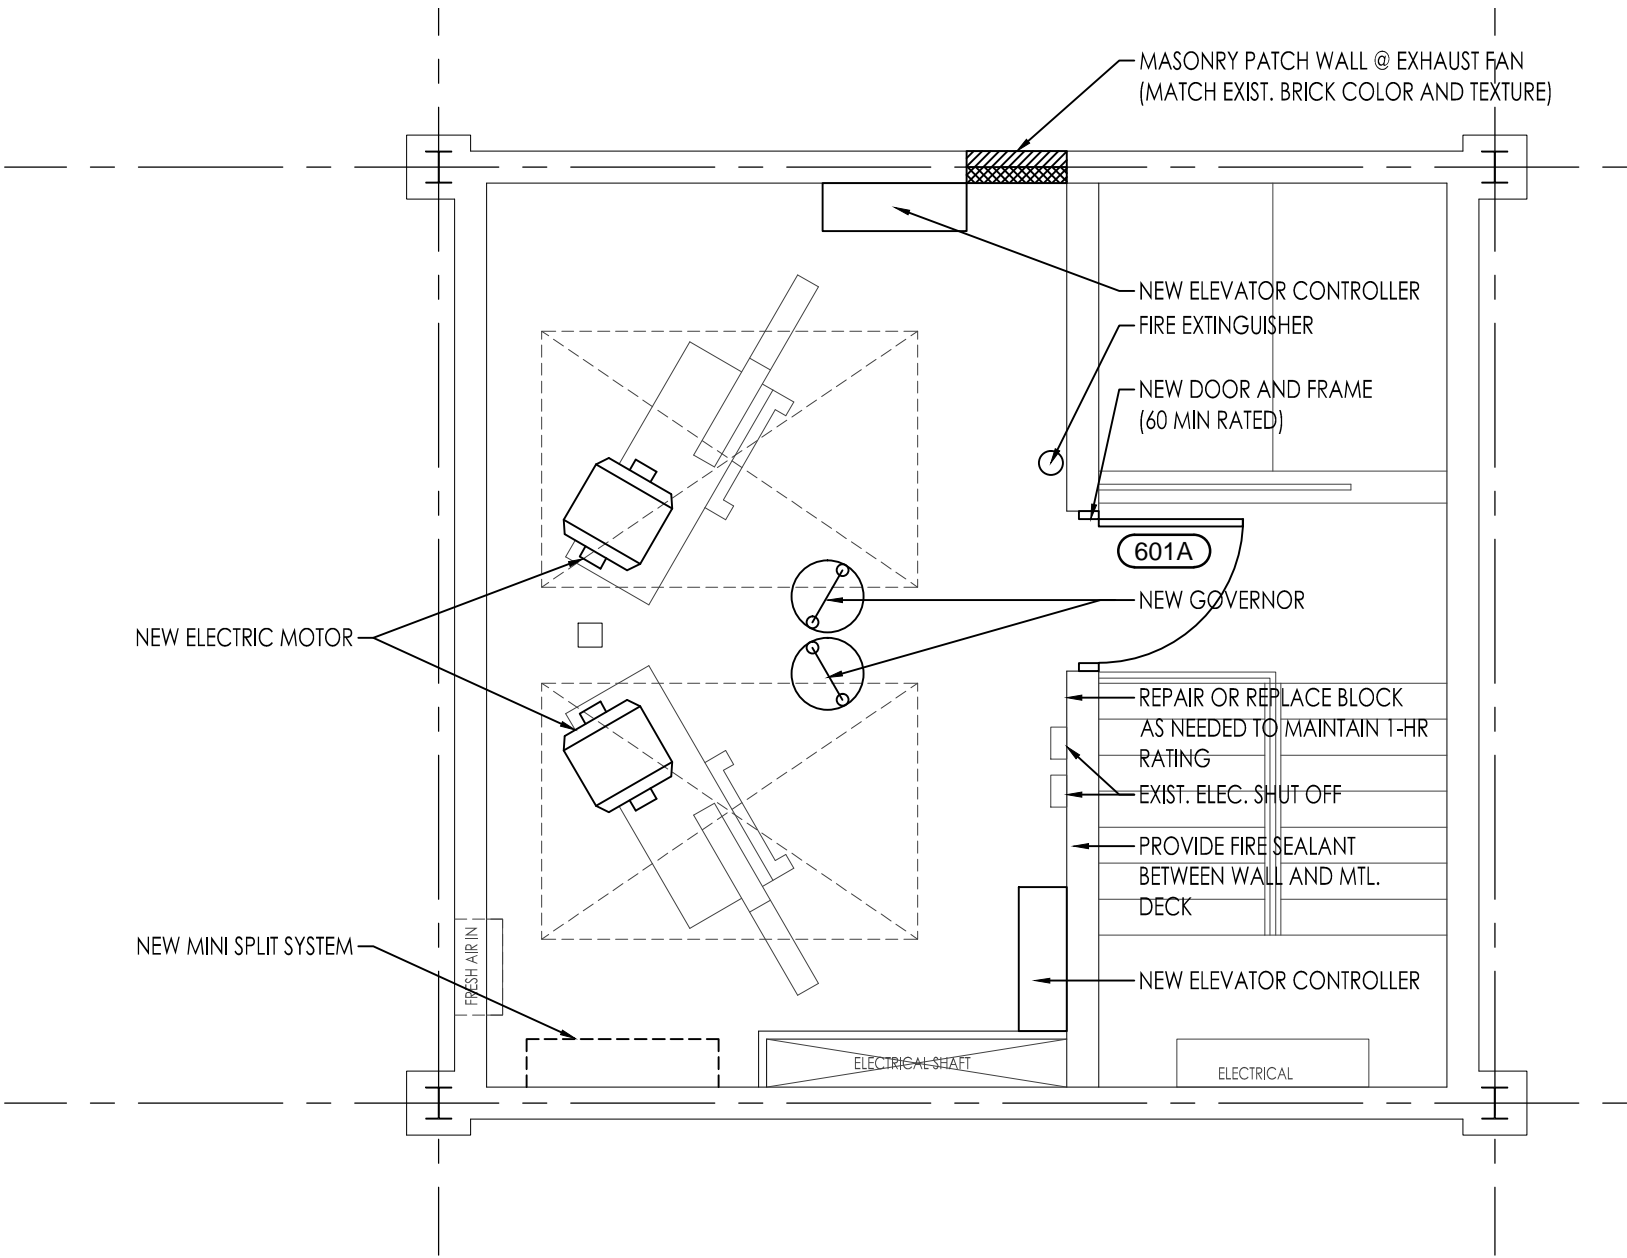

2
A200 **PENTHOUSE FLOOR PLAN**
SCALE: 1/4"=1'-0"