

**SECTION 00 9111
ADDENDUM NUMBER 2**

PARTICULARS

DATE: JUNE 02, 2023

PROJECT: SCOTT COUNTY PARK AND WEST LAKE PARK TRAIL IMPROVEMENTS

PROJECT NUMBER: 2132202550

OWNER: SCOTT COUNTY CONSERVATION BOARD

ENGINEER: SHIVE-HATTERY, INC.

TO: Prospective Bidders:

THIS ADDENDUM FORMS A PART OF THE BIDDING AND CONTRACT DOCUMENTS AND MODIFIES THE BIDDING DOCUMENTS DATED MAY 17, 2023, WITH AMENDMENTS AND ADDITIONS NOTED BELOW. THIS ADDENDUM SUPERSEDES AND SUPPLEMENTS ALL PORTIONS OF THE ORIGINAL BIDDING AND CONTRACT DOCUMENTS WITH WHICH IT CONFLICTS.

ACKNOWLEDGE RECEIPT OF THIS ADDENDUM IN THE SPACE PROVIDED IN THE BID FORM. FAILURE TO DO SO MAY DISQUALIFY THE BIDDER.

CHANGES TO:

A. BIDDING REQUIREMENTS:

1. Liquidated damages will not be imposed on this project.
2. Project will be awarded to one contractor, lowest responsive bidder, lump sum bid price total.
3. Cad and xml files are available upon request, email kcrawford@shive-hattery.com

B. PROJECT MANUAL- NO CHANGES THIS ADDENDUM

C. DRAWINGS:

1. Scott County Park Trail Plans C501 CONSTRUCTION DETAILS – SCOTT COUNTY: REPLACE SHEET, update handrail note and add PCC Parking Lot Pavement Option
2. West Lake Park Trail Plans C202 GRADING PLAN TRAIL OUTLET: REPLACE SHEET, updated handrail note
3. West Lake Park Trail Plans C501 CONSTRUCTION DETAILS – WEST LAKE: REPLACE SHEET, update PCC Parking Lot Pavement Option detail

PREPARED BY: SHIVE-HATTERY, INC.

Kristin Crawford

KRISTIN E. CRAWFORD

LICENSE NO. 19664

LICENSE RENEWAL DATE: DECEMBER 31, 2023

END OF SECTION 00 9111

**Scott County Park and West
Lake Park Trail Improvements
Project # 2132202550**

Issued for Bidding





**Addendum Number 2
00 9111 - 1**



This page intentionally left blank

DRAWN BY	JOY
APPROVED BY	KEC
ISSUED FOR	BIDDING
ISSUE DATE	05/17/2023
PROJECT NUMBER	2132202560
FIELD BOOK	


STATION TO STATION	NOTES	
100+00.00	114+50.00	SLOPE RIGHT
114+50.00	115+79.08	SLOPE RIGHT W/ DITCH
115+79.08	118+89.48	SLOPE RIGHT
118+89.48	132+63.30	SLOPE LEFT
132+82.94	133+83.76	SLOPE RIGHT
133+83.76	137+93.74	SLOPE RIGHT W/ DITCH
137+93.74	139+50.77	SLOPE RIGHT
139+50.77	142+00.00	SLOPE RIGHT W/ DITCH
142+00.00	143+04.97	SLOPE RIGHT - CULVERT XING
143+04.97	149+93.99	SLOPE RIGHT

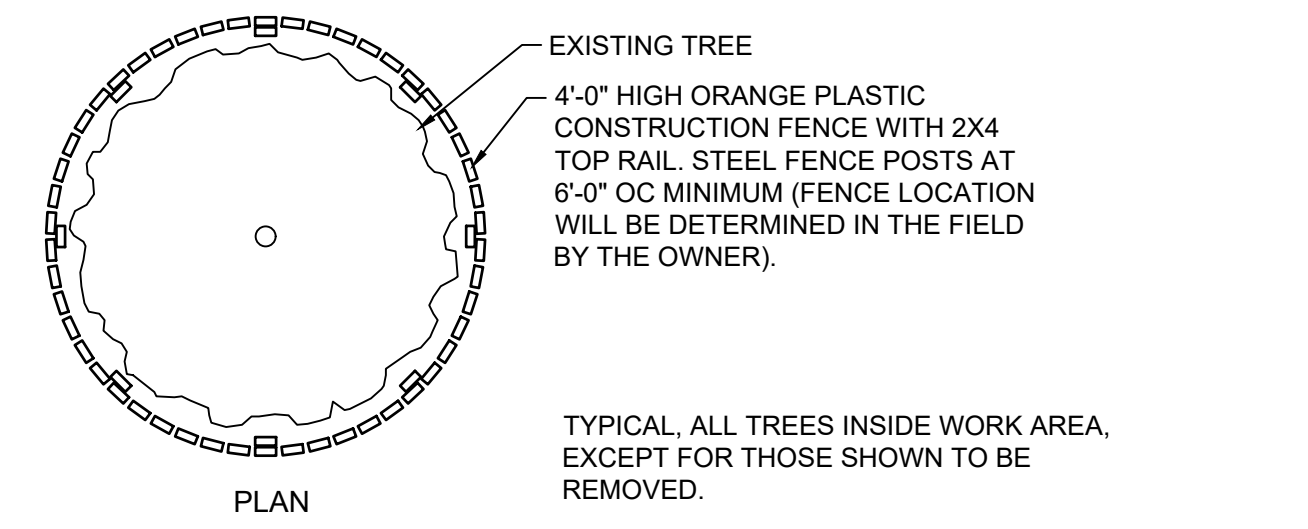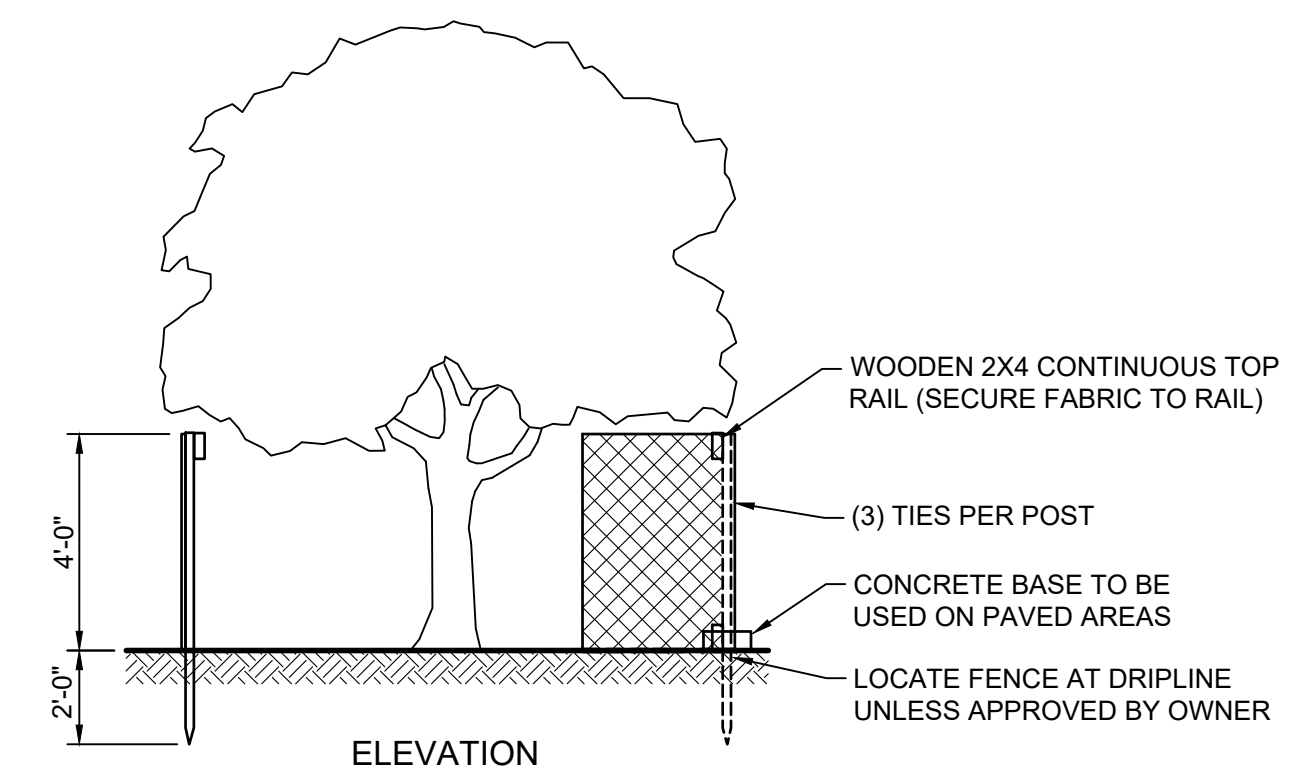


3 TREE PROTECTION FENCE LAYOUT
NOT TO SCALE

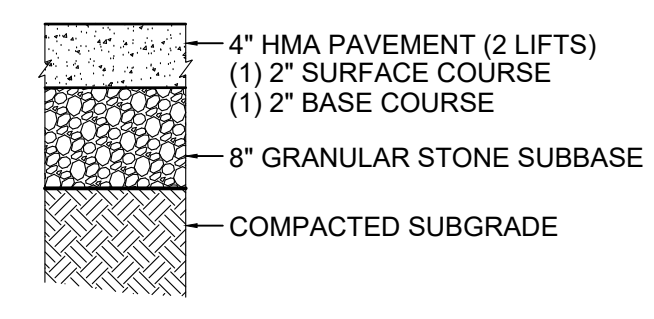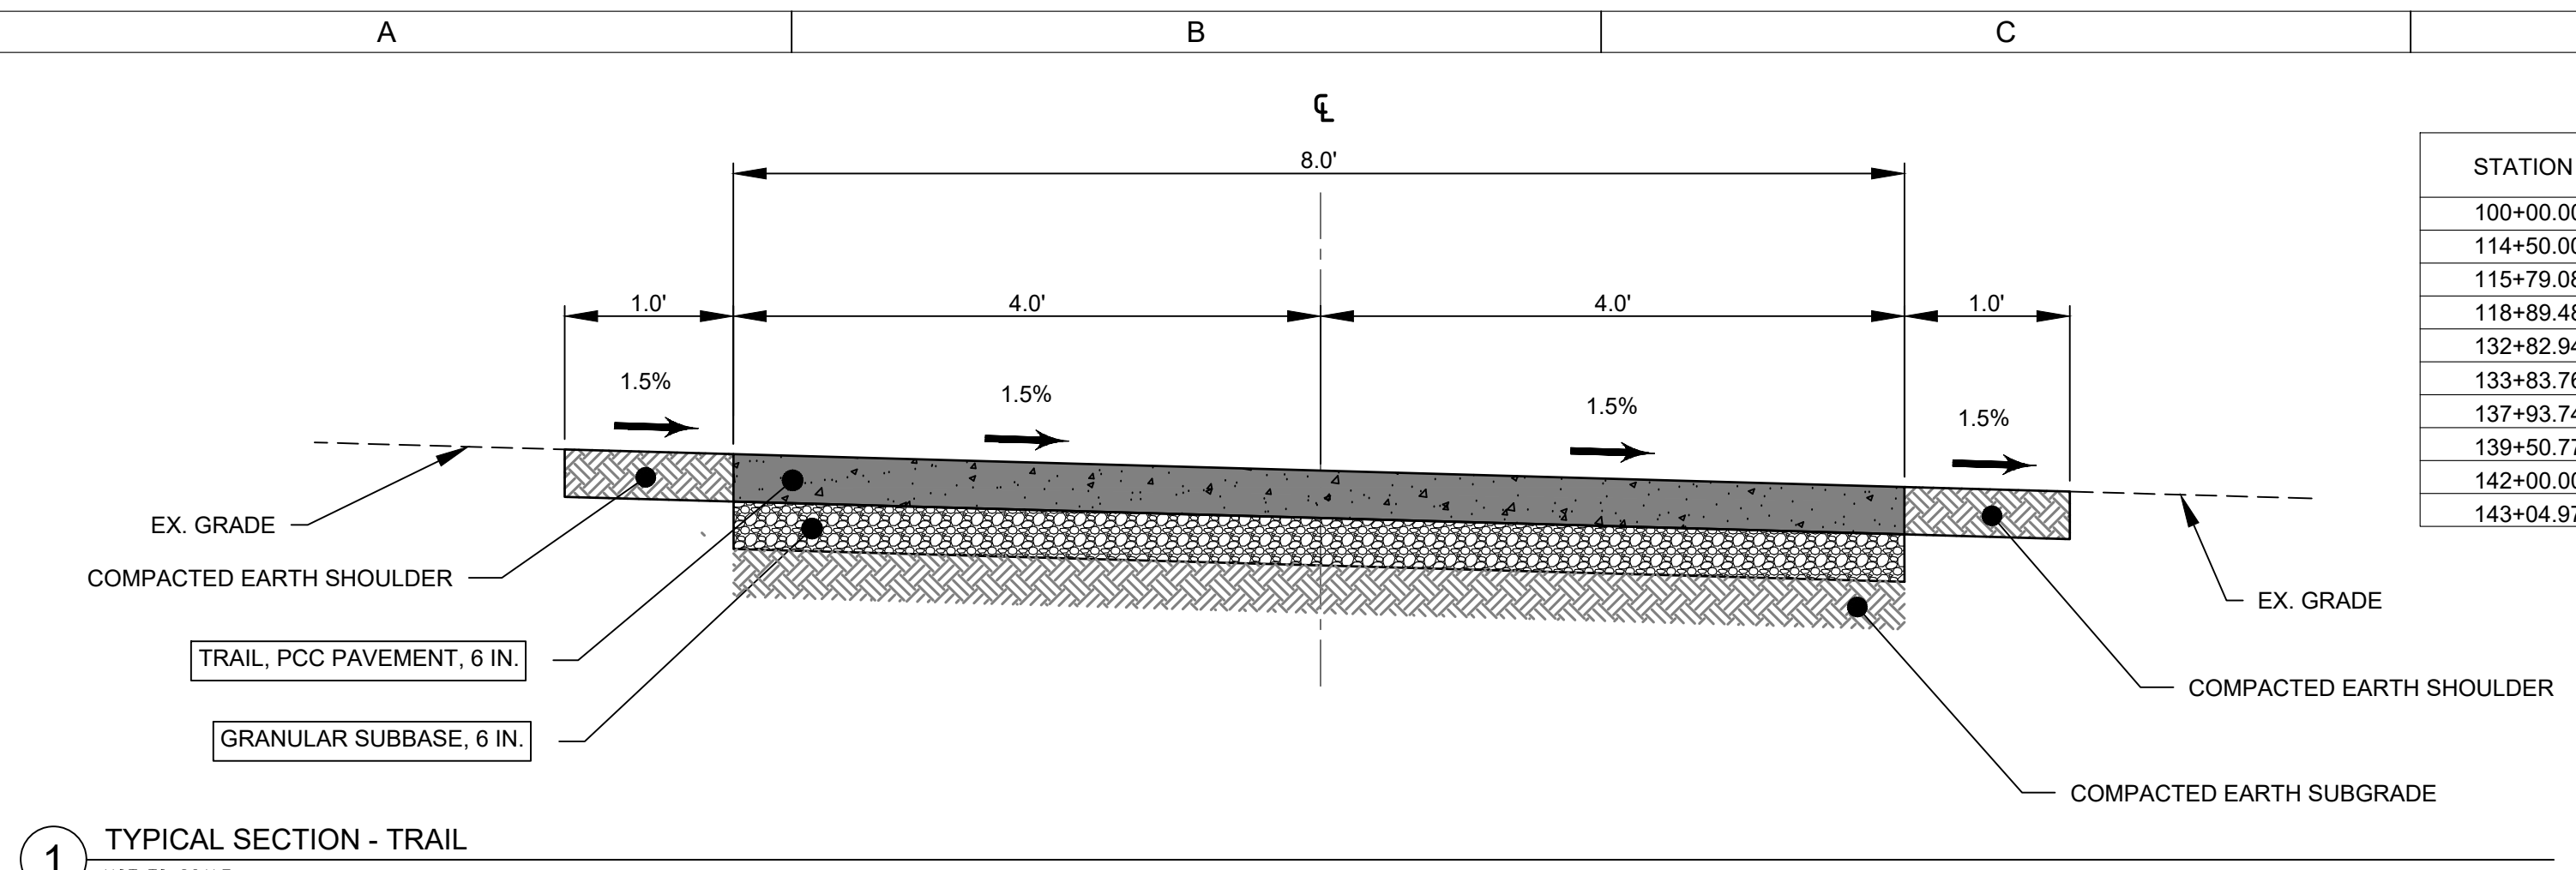


4 4" HMA PAVEMENT - PARKING LOTS
NOT TO SCALE

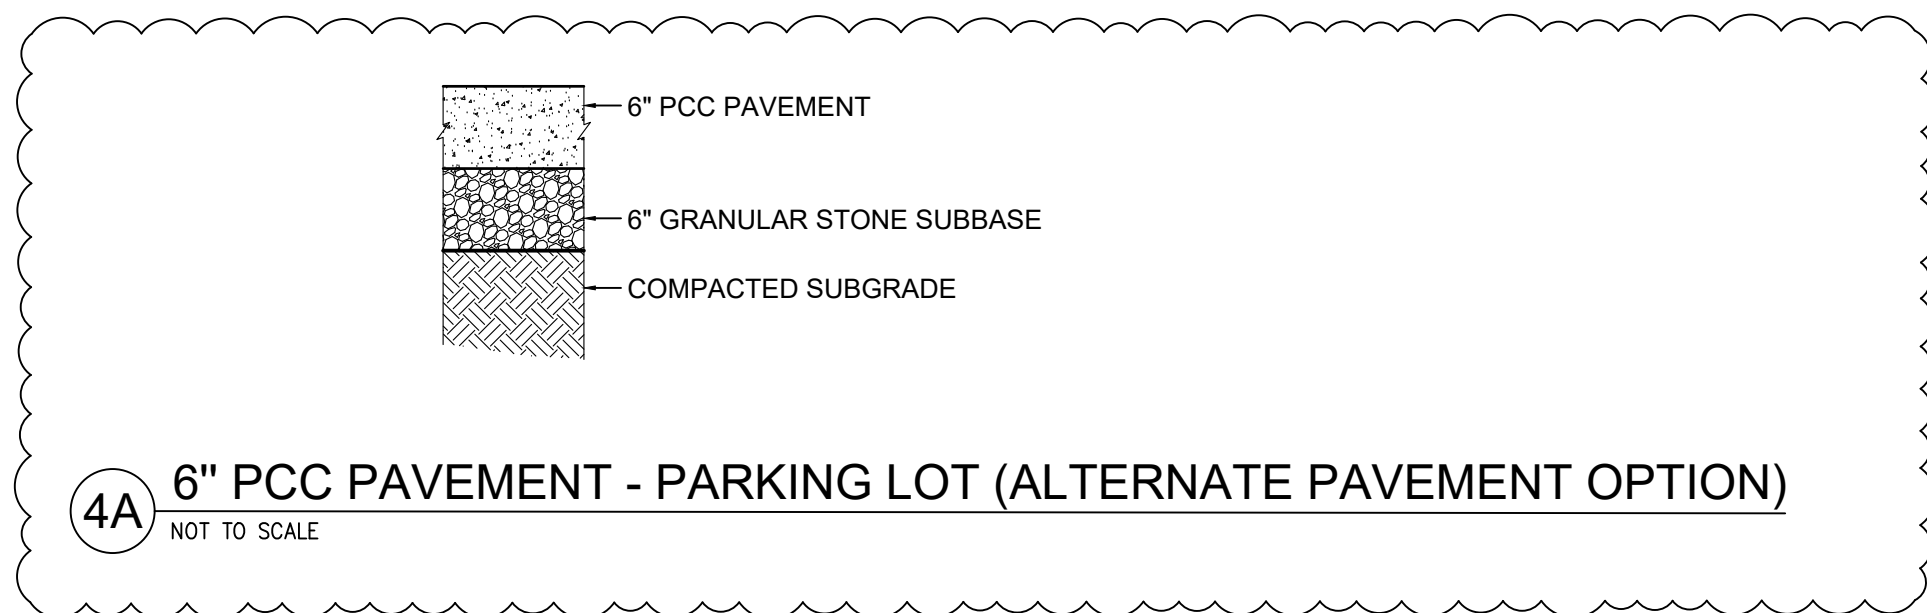

4A 6" PCC PAVEMENT - PARKING LOT (ALTERNATE PAVEMENT OPTION)
NOT TO SCALE

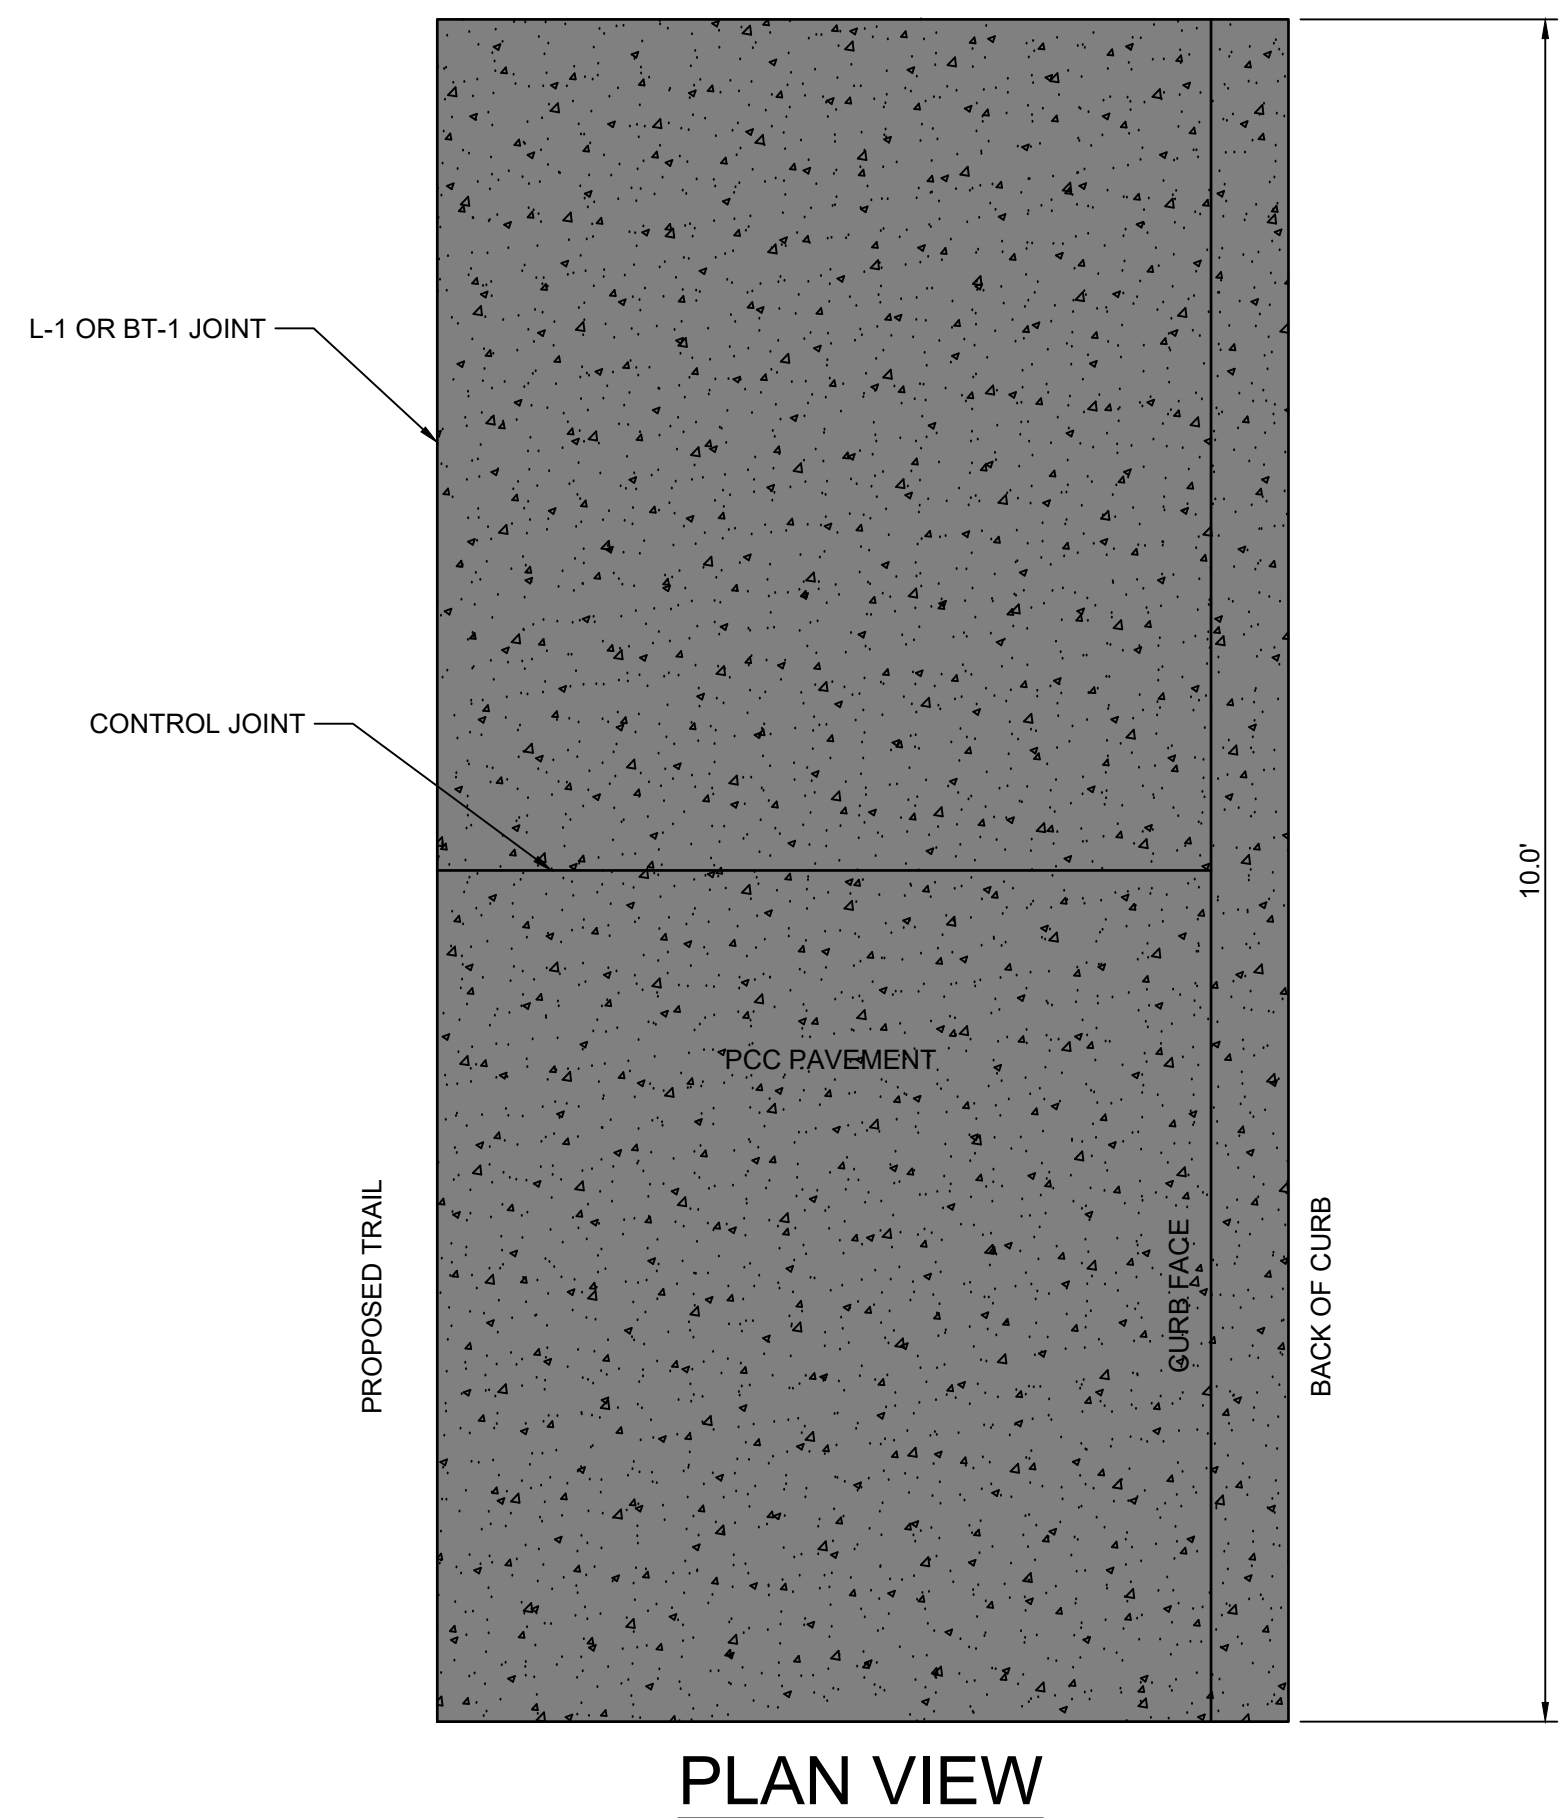


PLAN VIEW

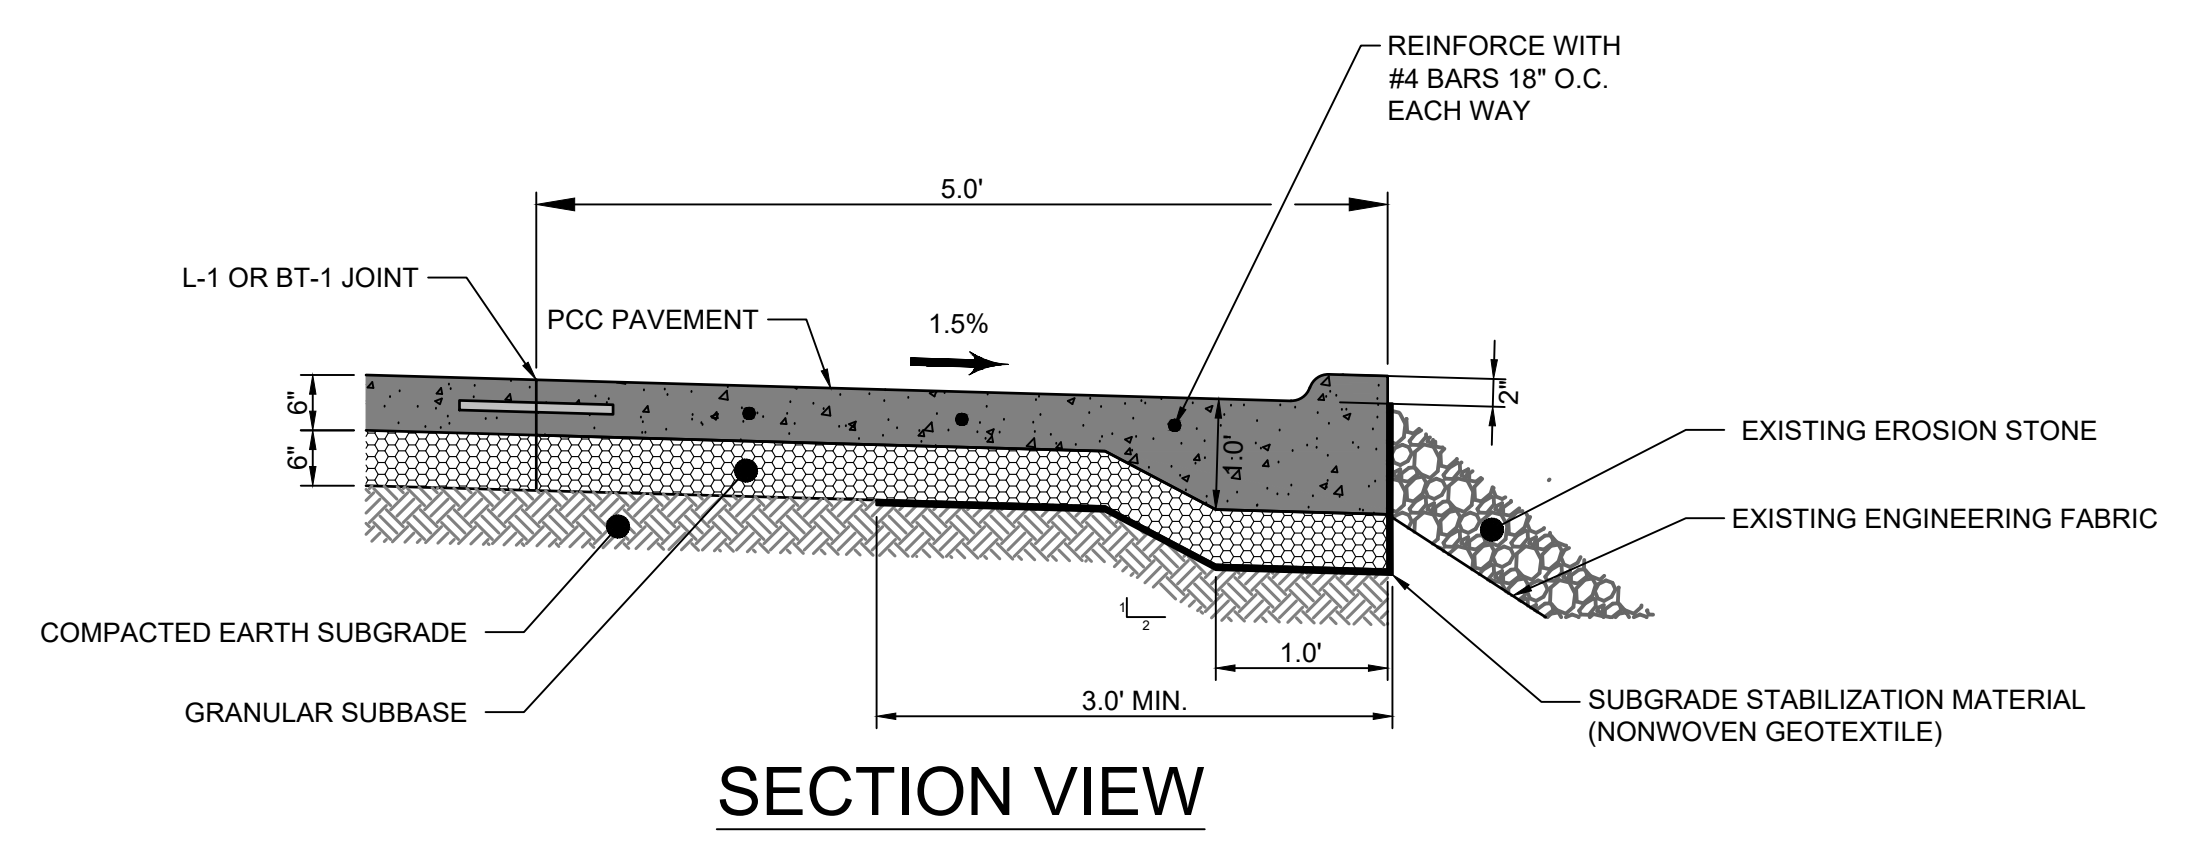

SECTION VIEW

2 FISHING BUMPOUT
NOT TO SCALE

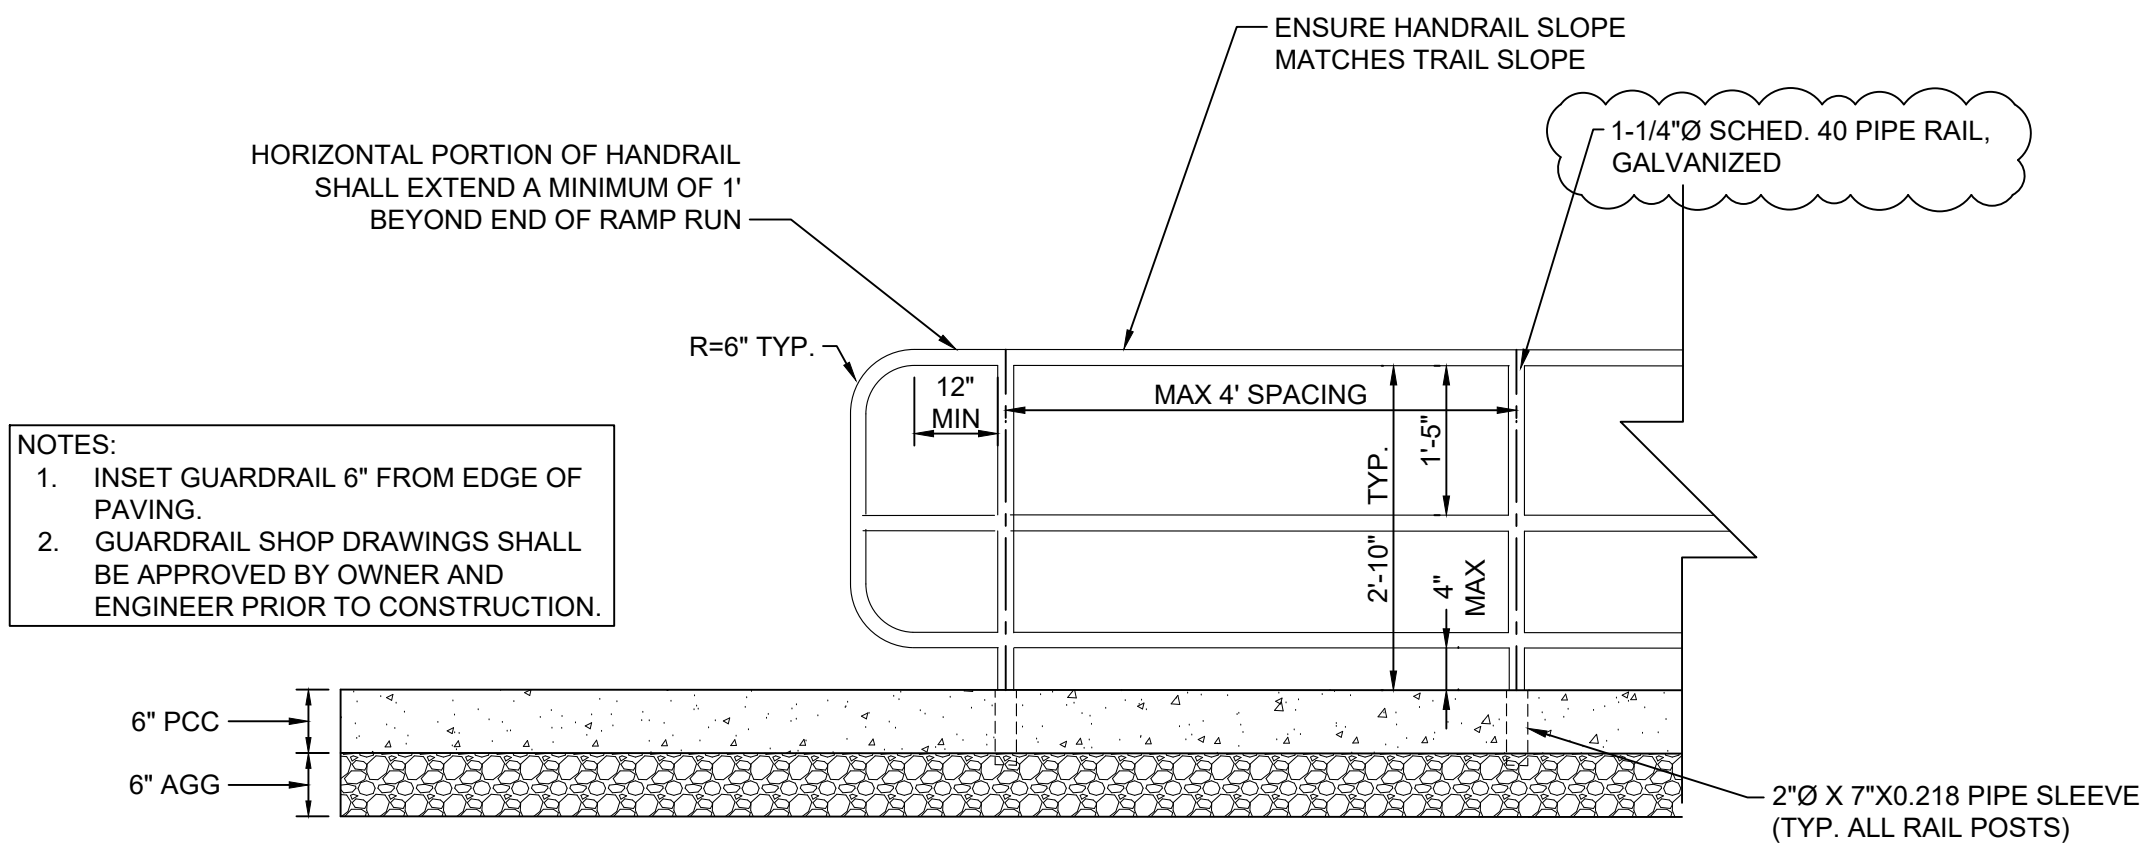

NOTES:
1. INSET GUARDRAIL 6" FROM EDGE OF PAVING.
2. GUARDRAIL SHOP DRAWINGS SHALL BE APPROVED BY OWNER AND ENGINEER PRIOR TO CONSTRUCTION.

P:\Projects\10232202560\Drawings\05_Civil\Scott County Park\CSI CONSTRUCTION DETAILS.dwg
Printed: 02/23/23 3:11 PM

A



B

C

D

E

F

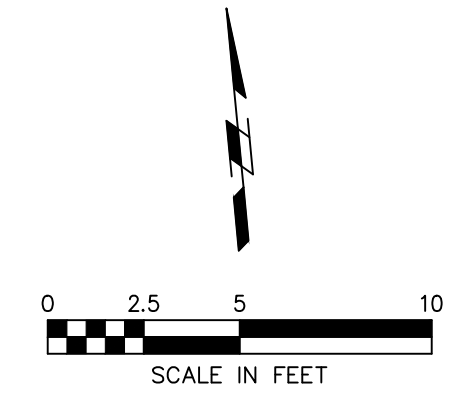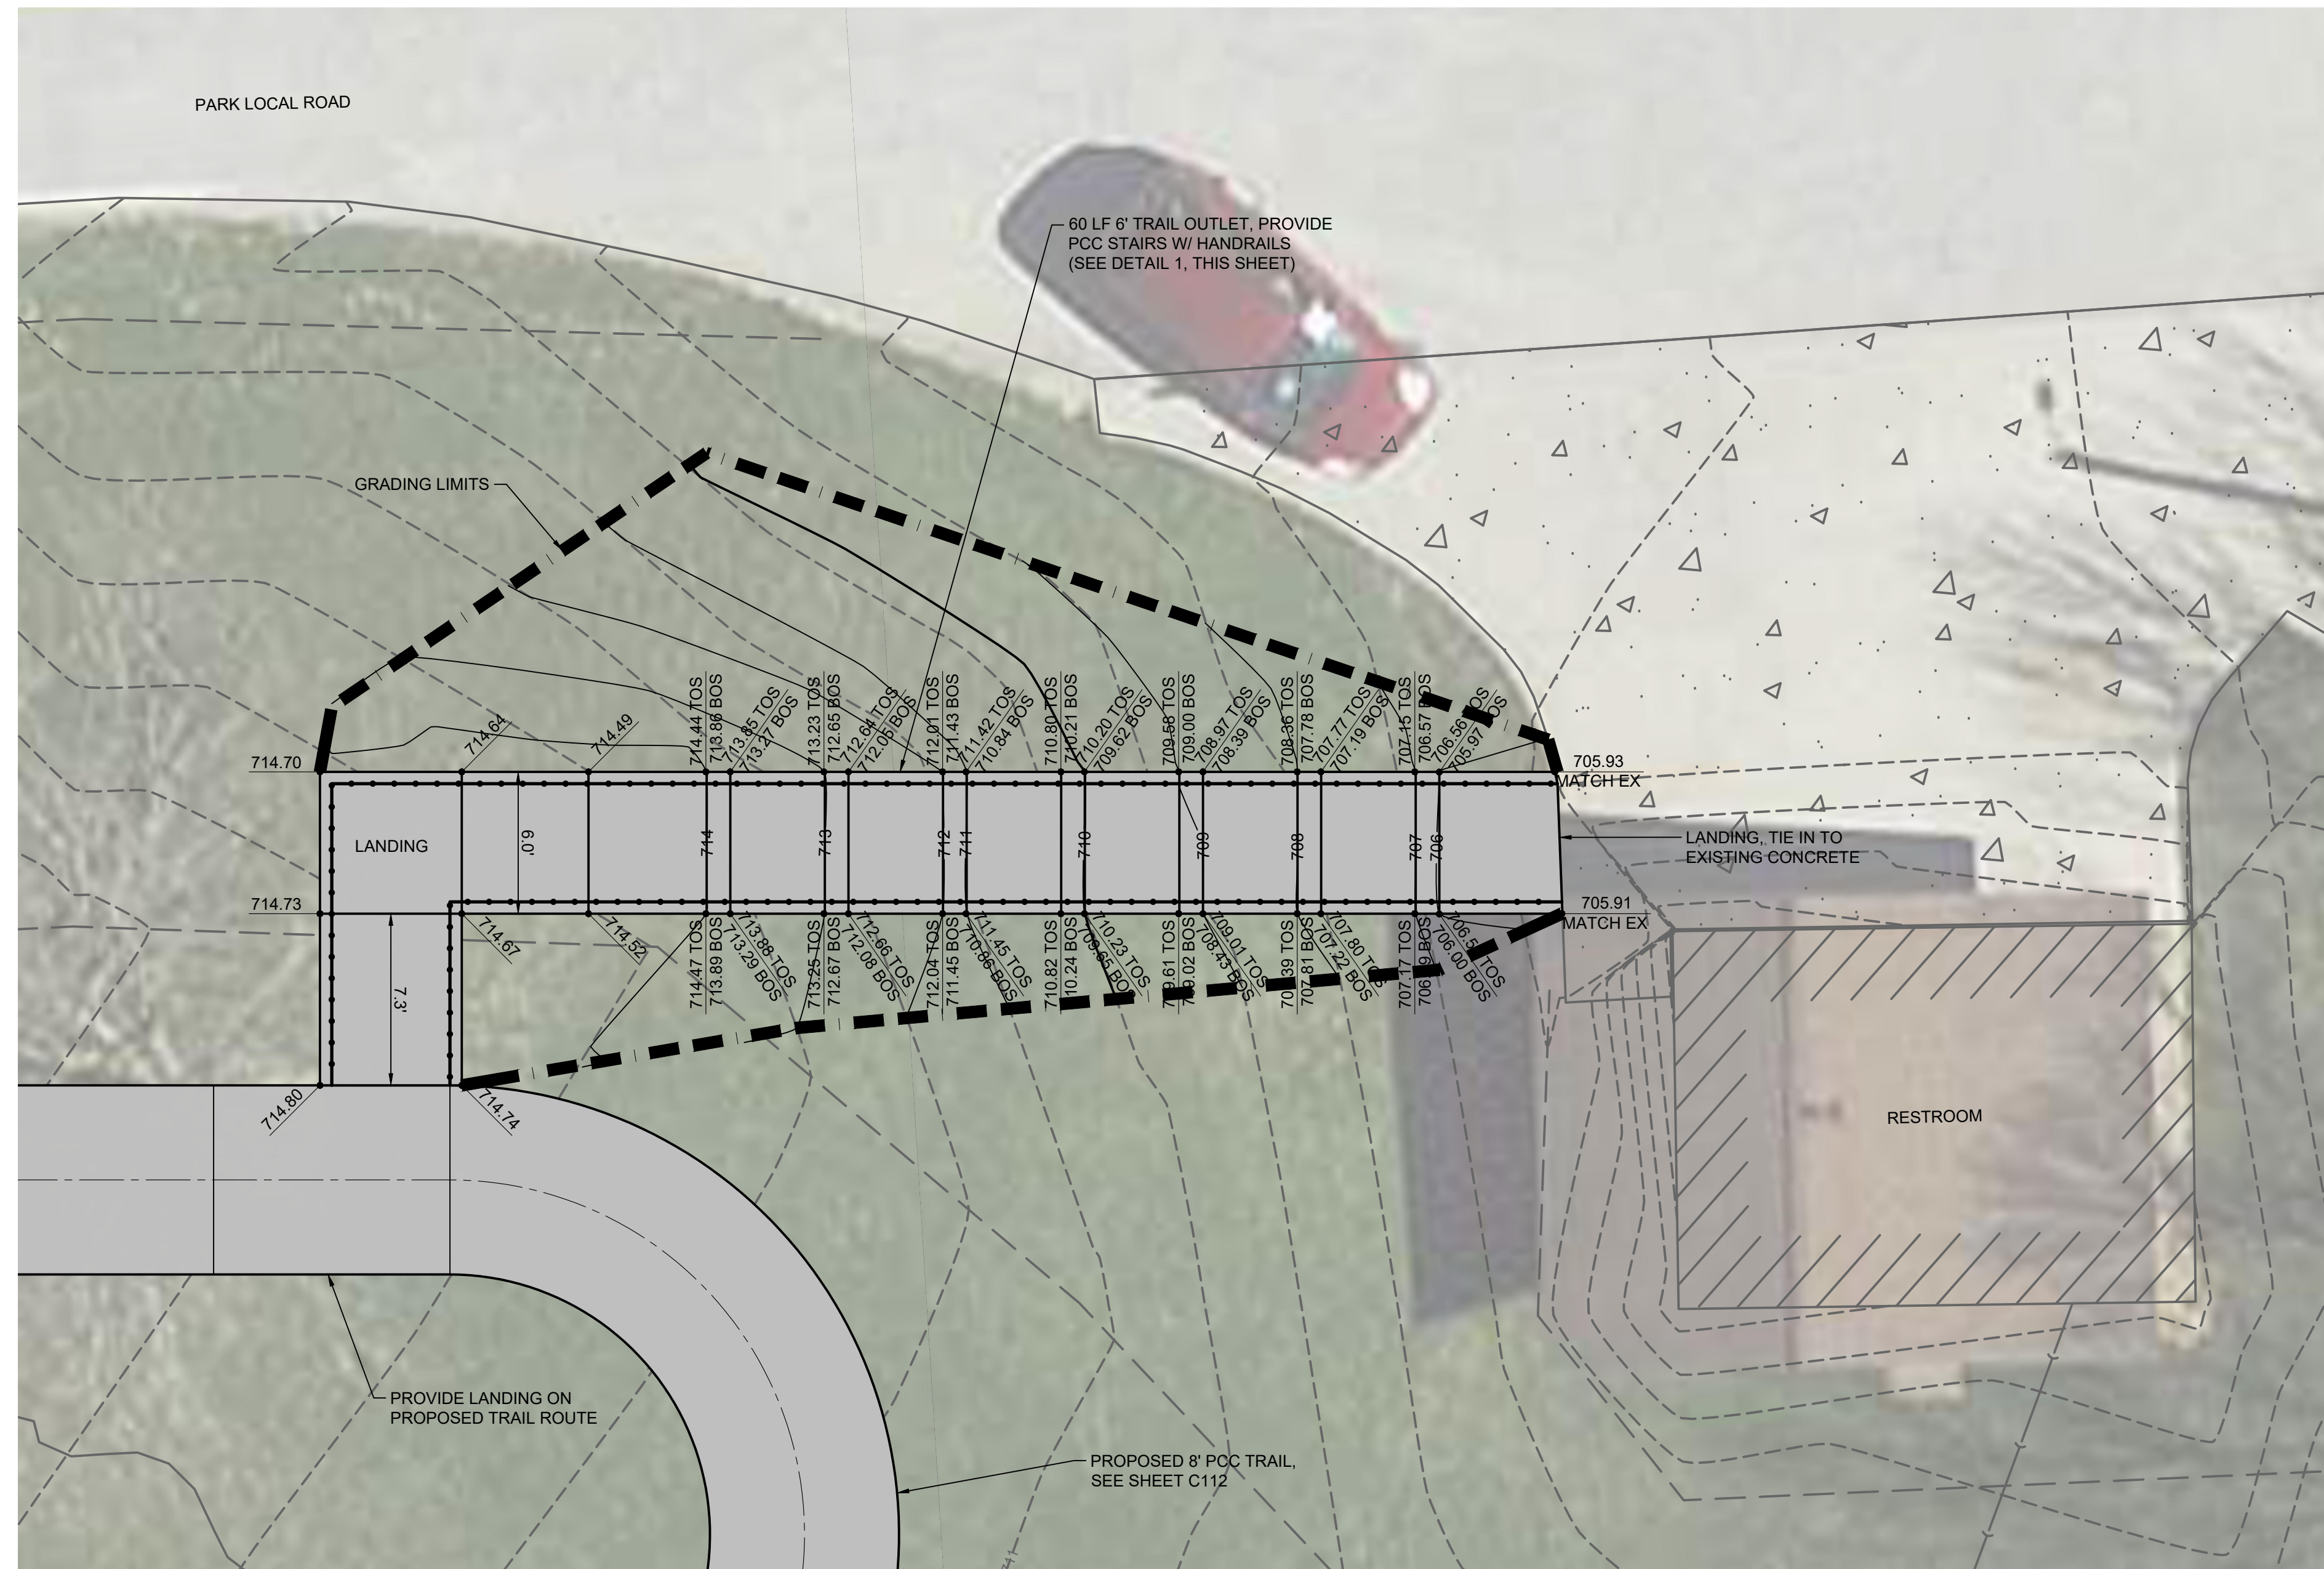

DEFINITIONS:
 • TOS = TOP OF STAIR
 • BOS = BOTTOM OF STAIR


SCOTT COUNTY CONSERVATION BOARD - WEST LAKE PARK TRAIL

SCOTT COUNTY CONSERVATION BOARD
 14910 110TH AVE, DAVENPORT, IA 52804

PRELIMINARY
 - NOT FOR
 CONSTRUCTION

DRAWN BY	JCY
APPROVED BY	KEC
ISSUED FOR	BIDDING
ISSUE DATE	05/17/2023
PROJECT NUMBER	2132202560
FIELD BOOK	-

GRADING PLAN - TRAIL OUTLET

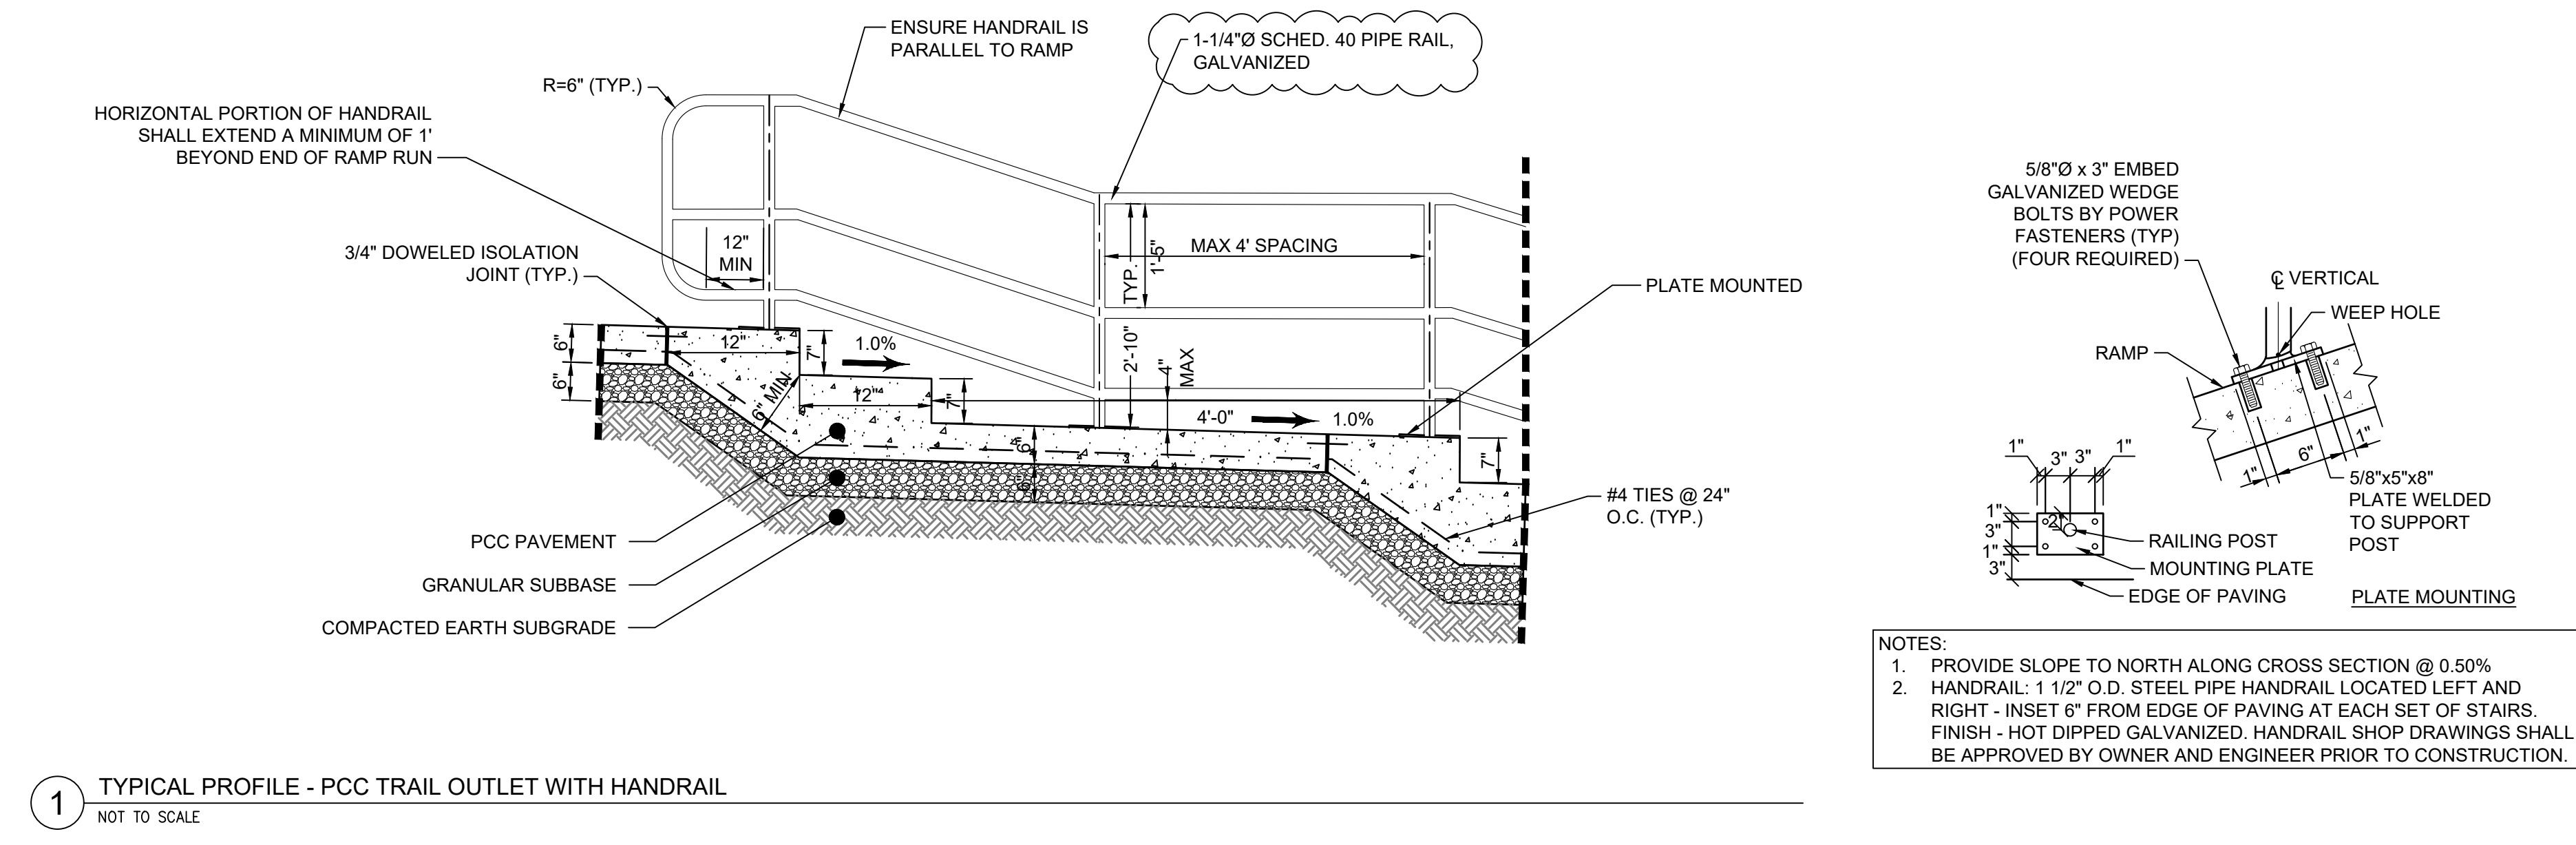

- NOTES:
1. PROVIDE SLOPE TO NORTH ALONG CROSS SECTION @ 0.50%
 2. HANDRAIL: 1 1/2" O.D. STEEL PIPE HANDRAIL LOCATED LEFT AND RIGHT - INSET 6" FROM EDGE OF PAVING AT EACH SET OF STAIRS. FINISH - HOT DIPPED GALVANIZED. HANDRAIL SHOP DRAWINGS SHALL BE APPROVED BY OWNER AND ENGINEER PRIOR TO CONSTRUCTION.

1 TYPICAL PROFILE - PCC TRAIL OUTLET WITH HANDRAIL
 NOT TO SCALE

A

B

C

D


E

F



P:\Projects\102320220560\Drawings\Submittals\Civil\Sheet Lay Plan\C201 GRADING PLAN.dwg
 Printed: 10/20/23 2:45:58 PM

DRAWN BY	JCY
APPROVED BY	KEC
ISSUED FOR	BIDDING
ISSUE DATE	05/17/2023
PROJECT NUMBER	2132202560
FIELD BOOK	


STATION TO	STATION FROM	NOTES
100+00.00	100+50.00	SLOPE LEFT
100+50.00	113+00.00	SLOPE RIGHT W/ DITCH
113+00.00	135+24.11	SLOPE RIGHT
135+24.11	139+40.01	SLOPE LEFT
139+40.01	140+43.21	SLOPE RIGHT
140+43.21	142+52.10	SLOPE LEFT
142+52.10	143+17.55	SLOPE LEFT
143+17.55	146+91.25	SLOPE LEFT - GRADE TO ROAD
146+91.25	148+35.97	SLOPE RIGHT
148+35.97	150+10.79	SLOPE LEFT - GRADE TO ROAD
150+10.79	151+11.63	SLOPE LEFT
151+11.63	152+06.74	SLOPE RIGHT
200+00.00	206+09.66	SLOPE RIGHT

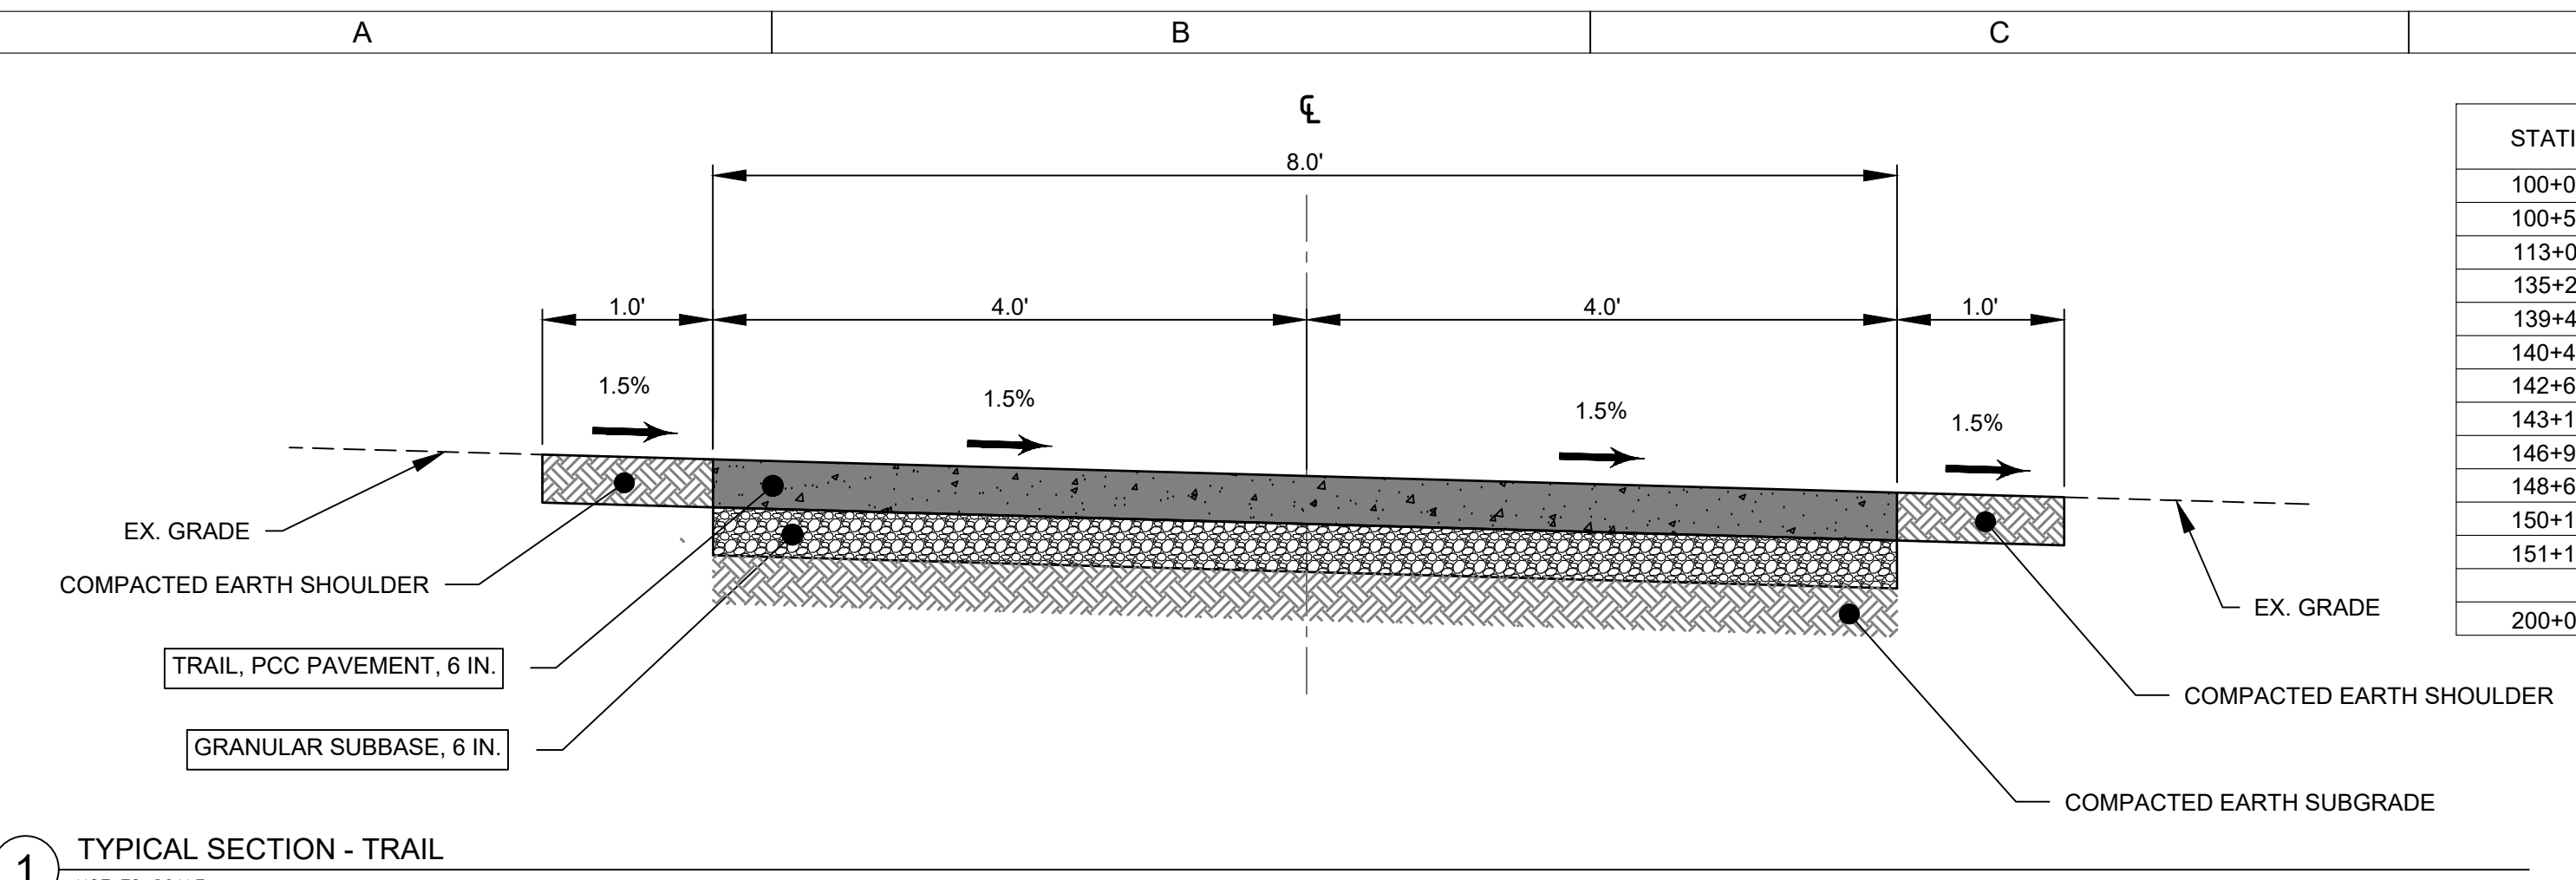


1 TYPICAL SECTION - TRAIL
NOT TO SCALE

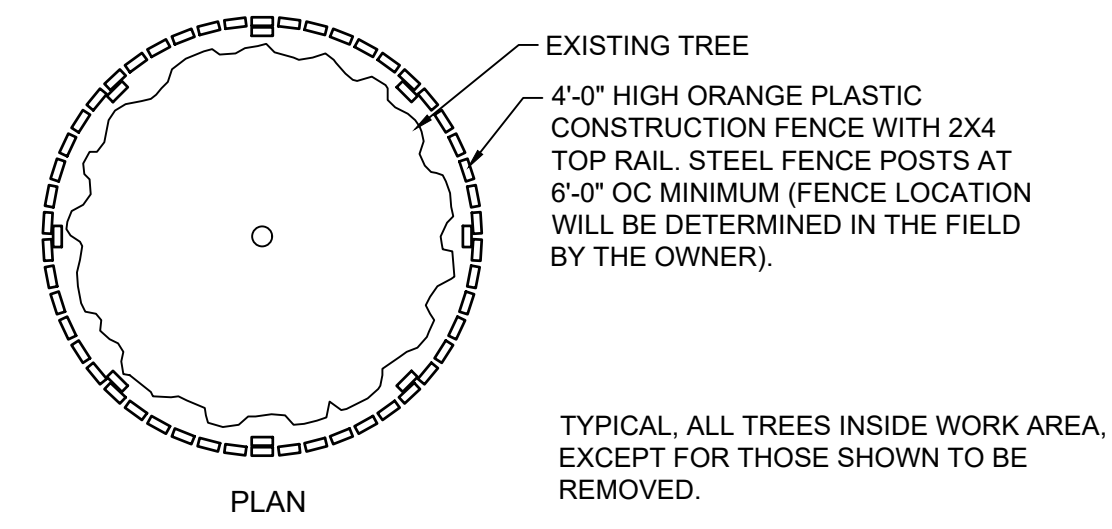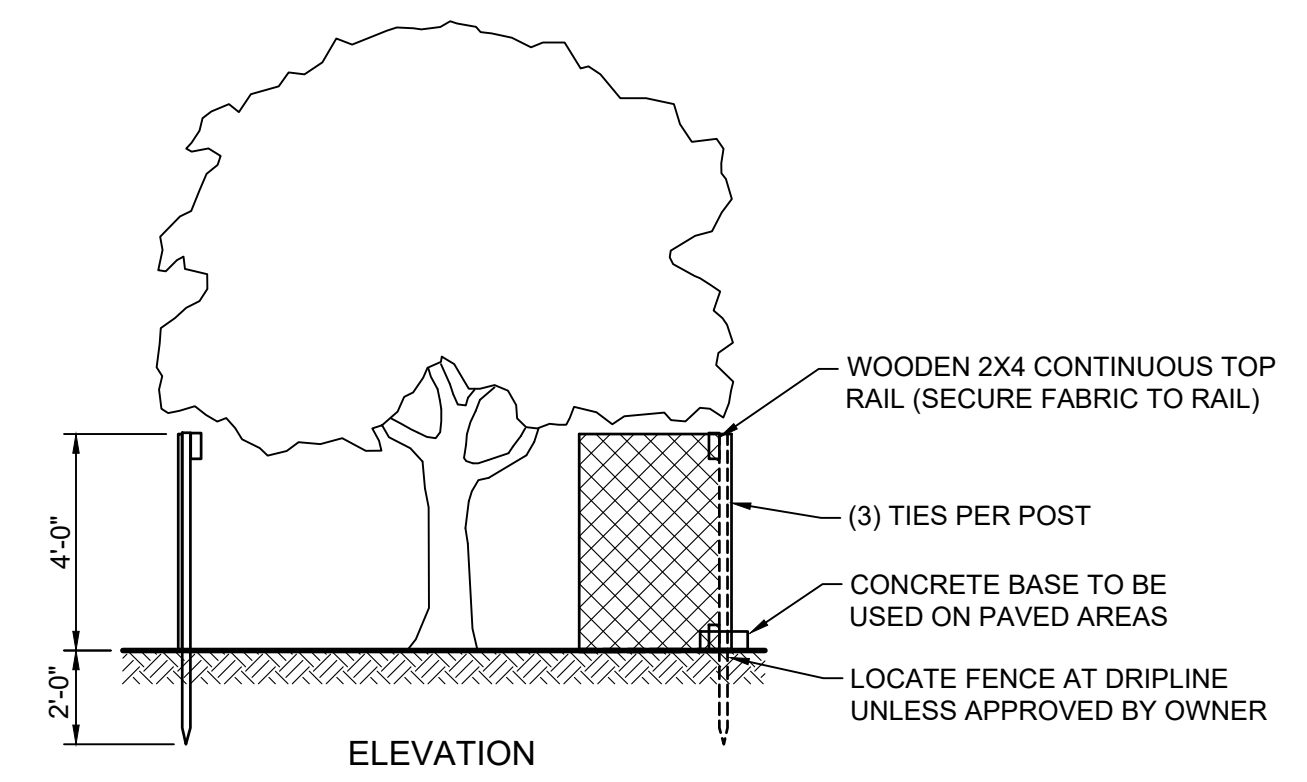


3 TREE PROTECTION FENCE LAYOUT
NOT TO SCALE

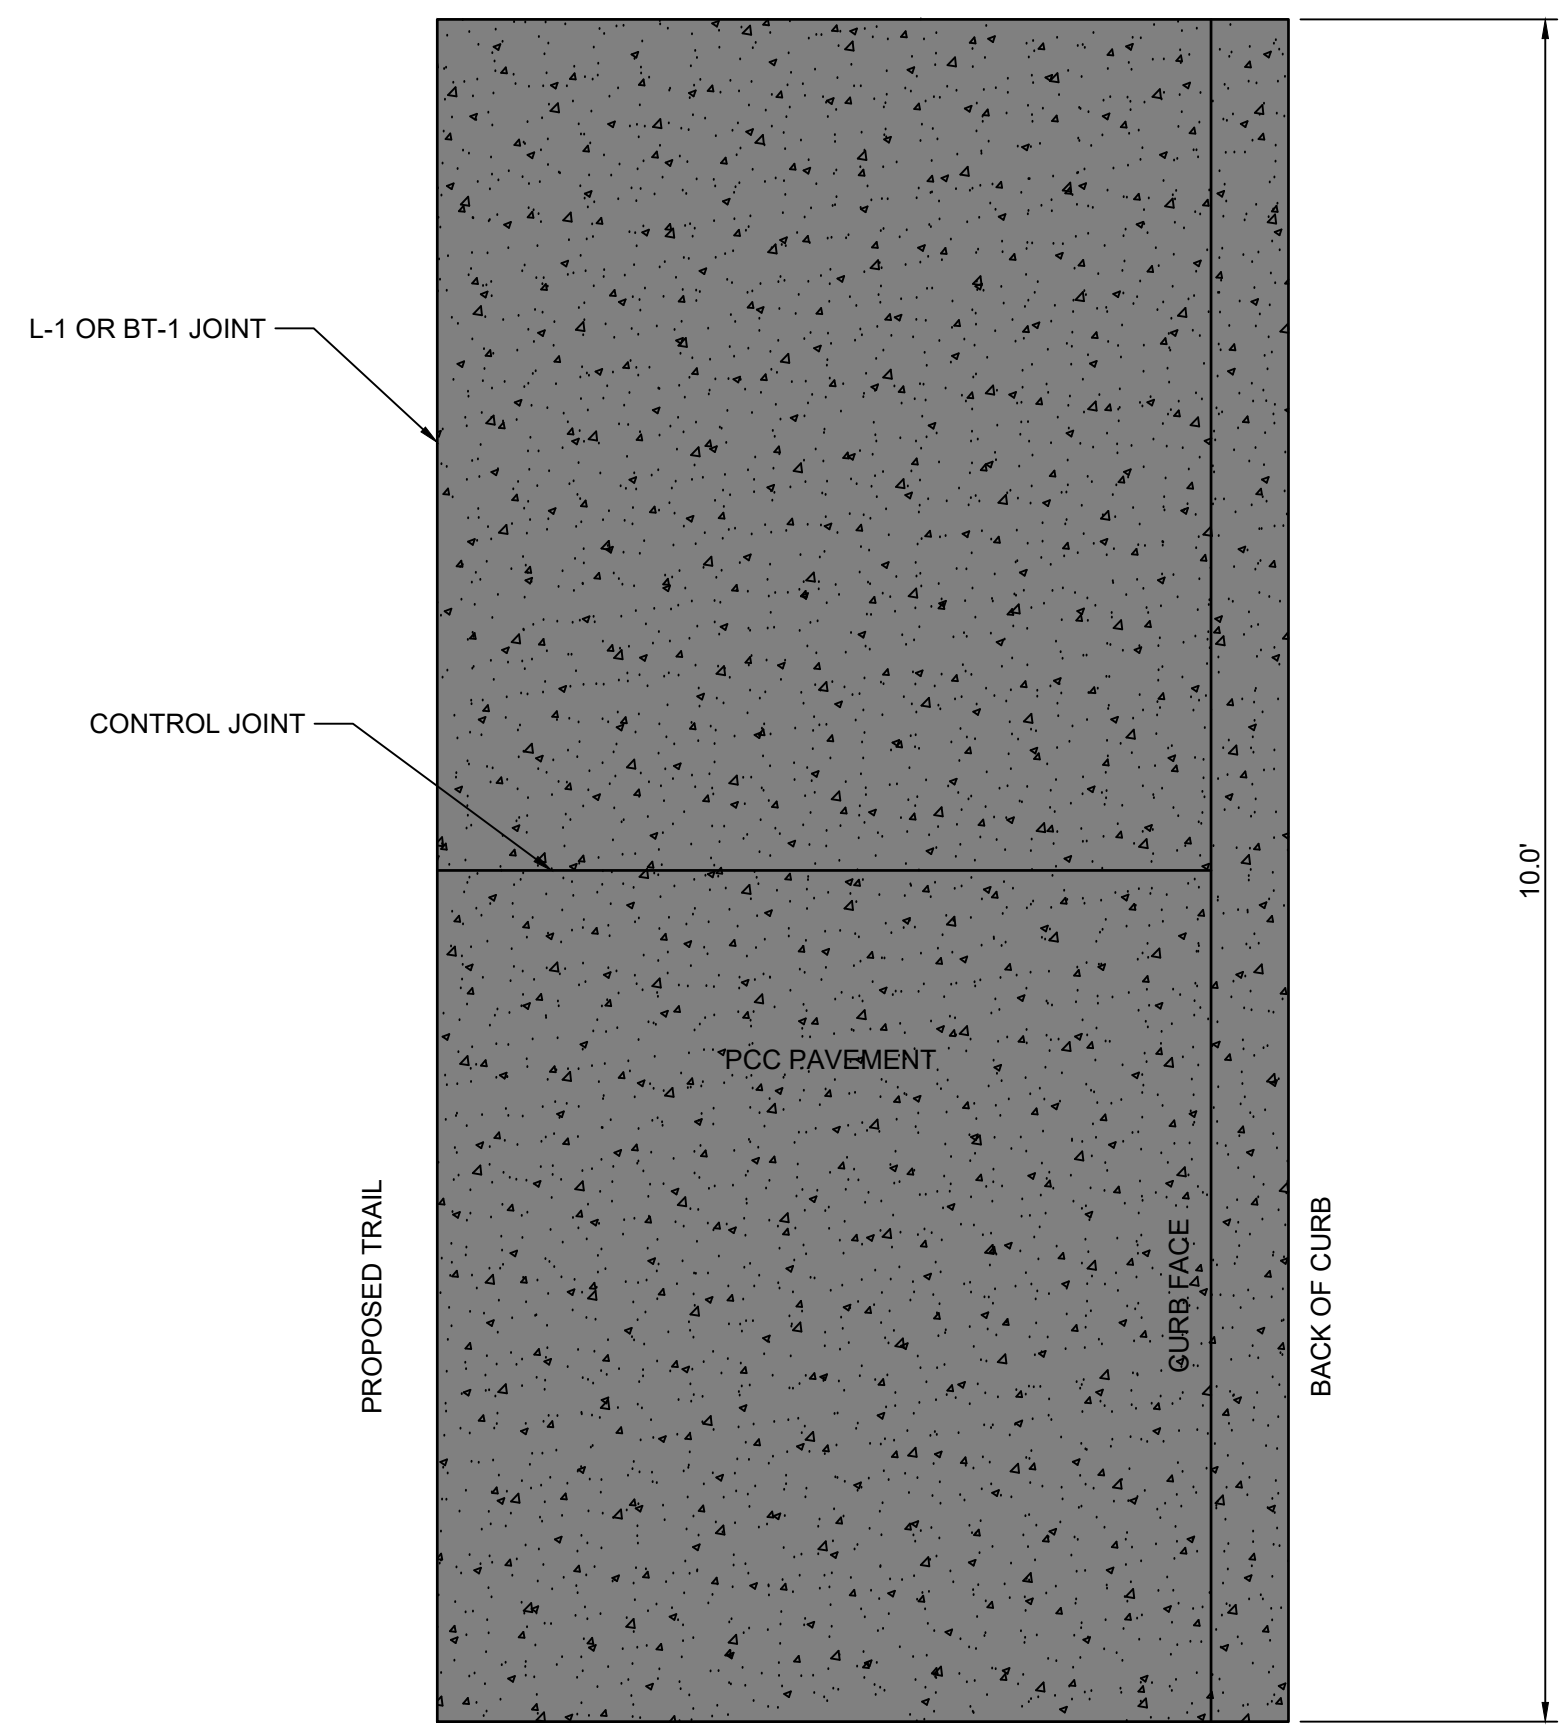

PLAN VIEW

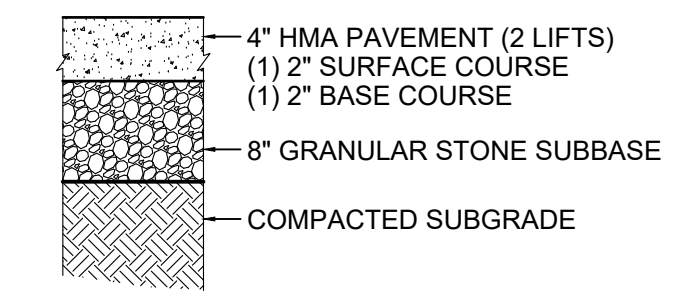


4 4" HMA PAVEMENT - PARKING LOT
NOT TO SCALE

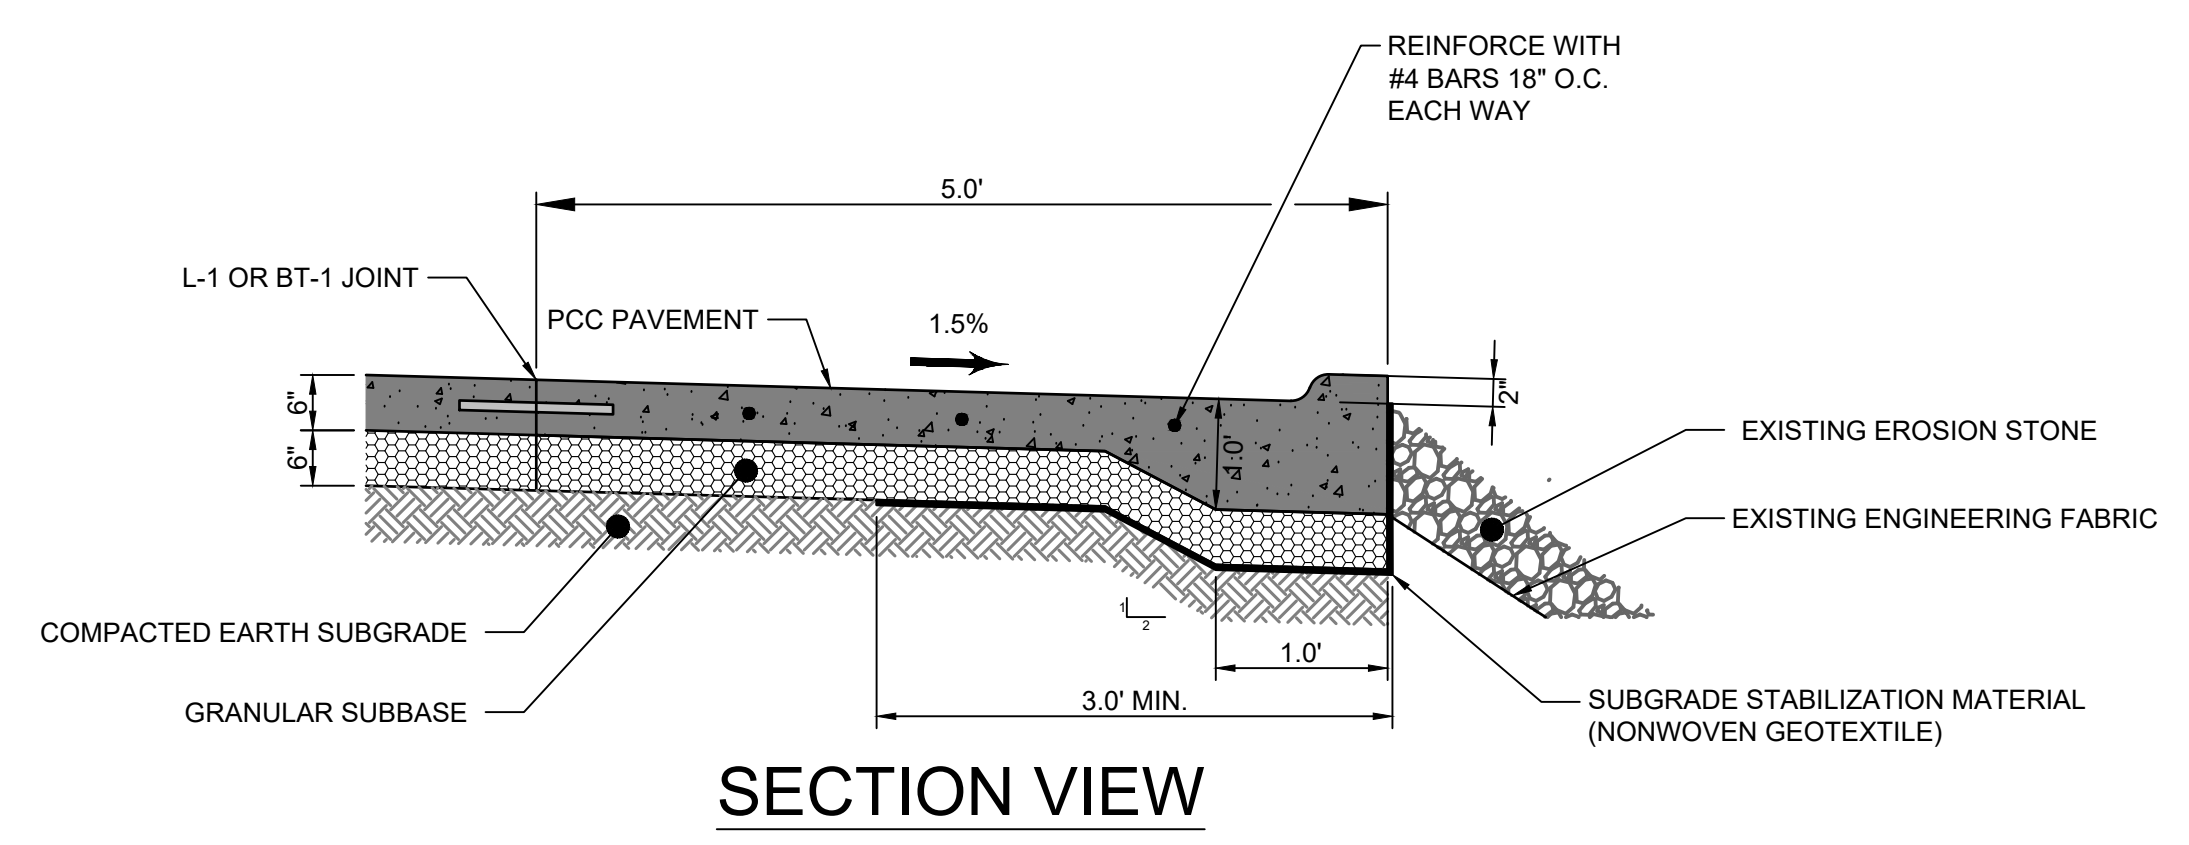

SECTION VIEW

2 FISHING BUMPOUT
NOT TO SCALE

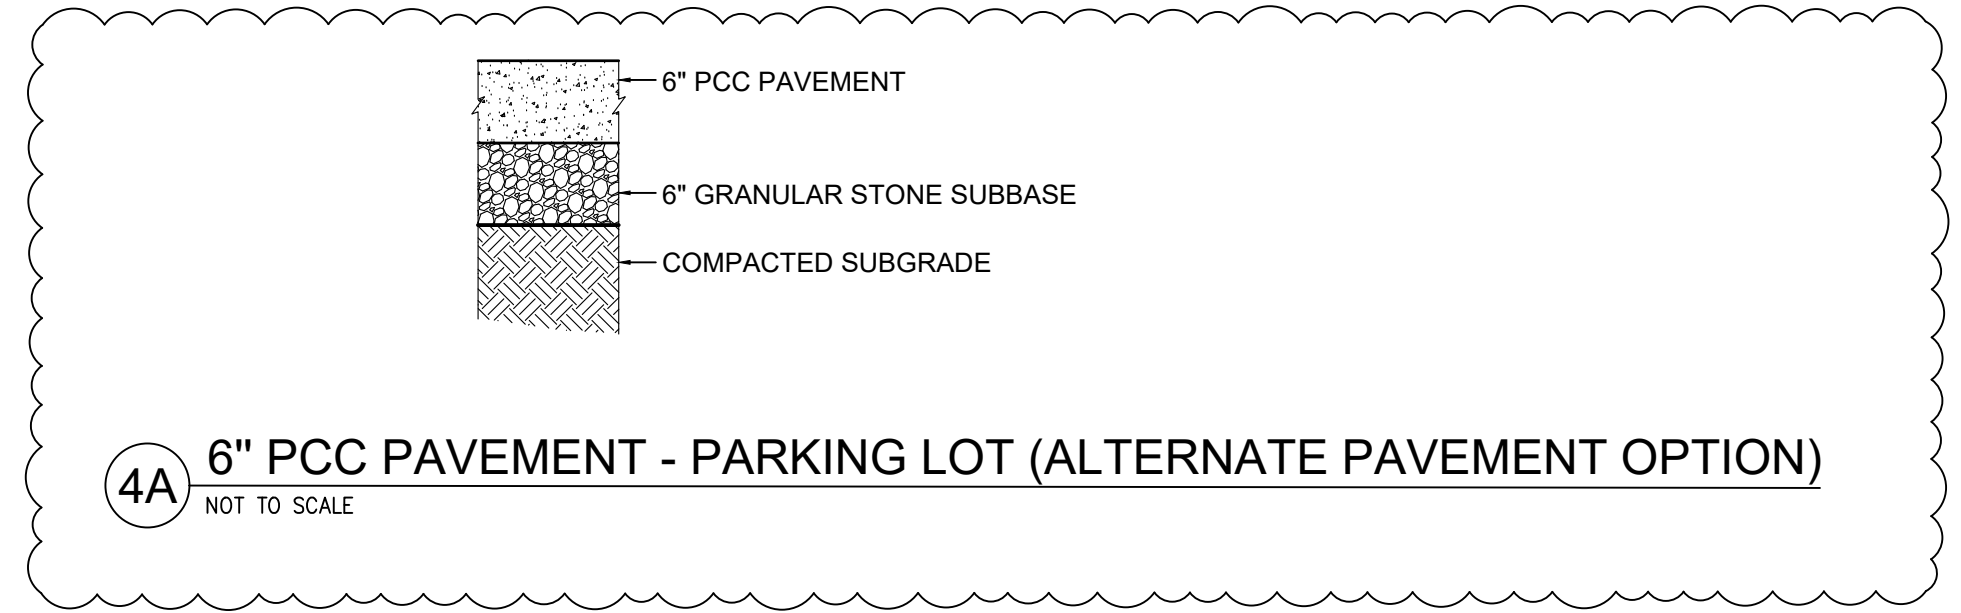

4A 6" PCC PAVEMENT - PARKING LOT (ALTERNATE PAVEMENT OPTION)
NOT TO SCALE

P:\Projects\10232202560\Drawings\DWG\C501_Construction_Details.dwg
Printed: 02/23/2023 10:58 PM