

G-3

51



1/2 = McCARTHY IMPROVEMENT Co.
1/2 = LINWOOD STONE PRODUCTS
7-3-78

Transfer Page 355 LD

NE 1/4, NW 1/4 SEC. 10-78-4
SCALE: 1" = 100'


03

HOPEWELL AVE.

OUTLOT 2
3.161 Ac
VALLEYWYNDS THIRD ADDITION
HOMEDOWNERS ASSOCIATION INC
6-30-03

01

5

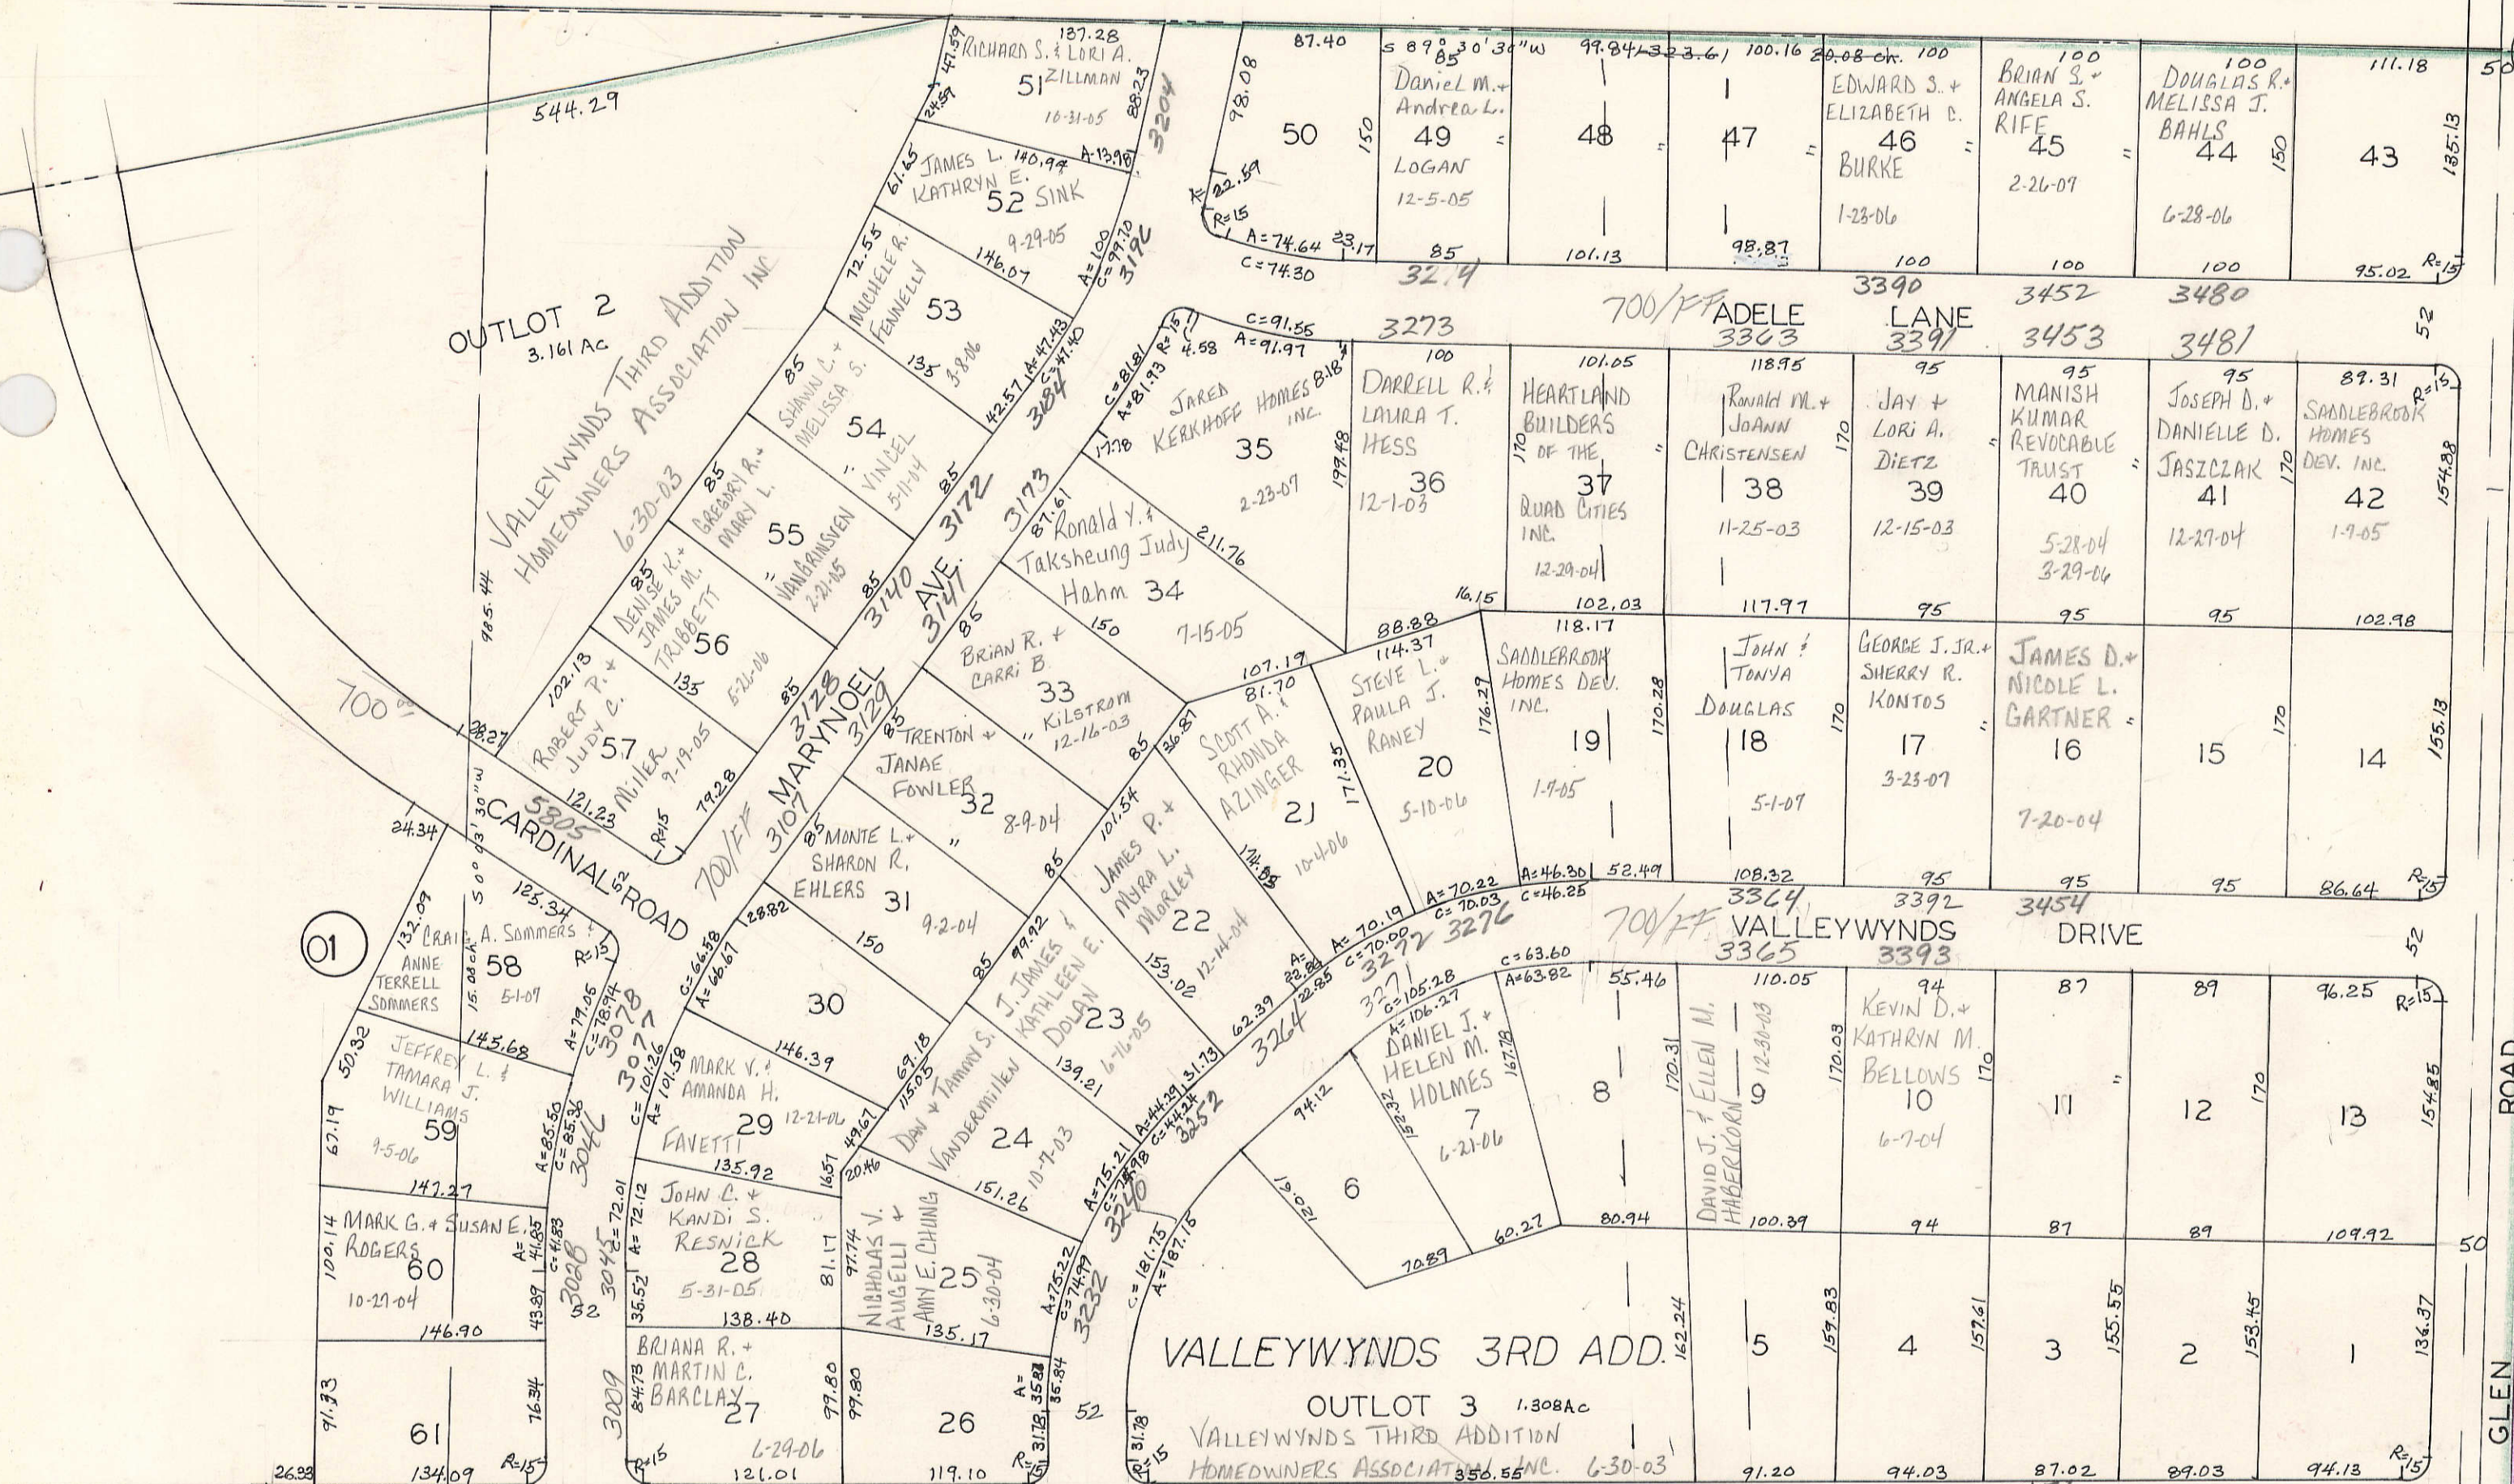

VALLEYWYNDS 3RD ADD.

OUTLOT 3 1.308Ac

VALLEYWYNDS THIRD ADDITION
HOMEDOWNERS ASSOCIATION INC. 6-30-03

FIELD SIKE DRIVE

CREEK VIEW ADD.

EUGENE R. + JENNIE L. HOOPER

STEVEN P. + PATRICIA K. WILGER

HENRY A. STAUFFENBERG

HAROLD L. + EVELYN J. WIATT

KATHLEEN J. TODM

CARLOS G. CALDERON + MAI T. NGUYEN

SEE ALSO PAGE 19

19



DEVILS ROAD

GLEN ROAD