


SE 14, SW 14 SEC. 24-79-3
SCALE: 1" = 100'

35

STONE BROOK LA

E. LOMAR ST

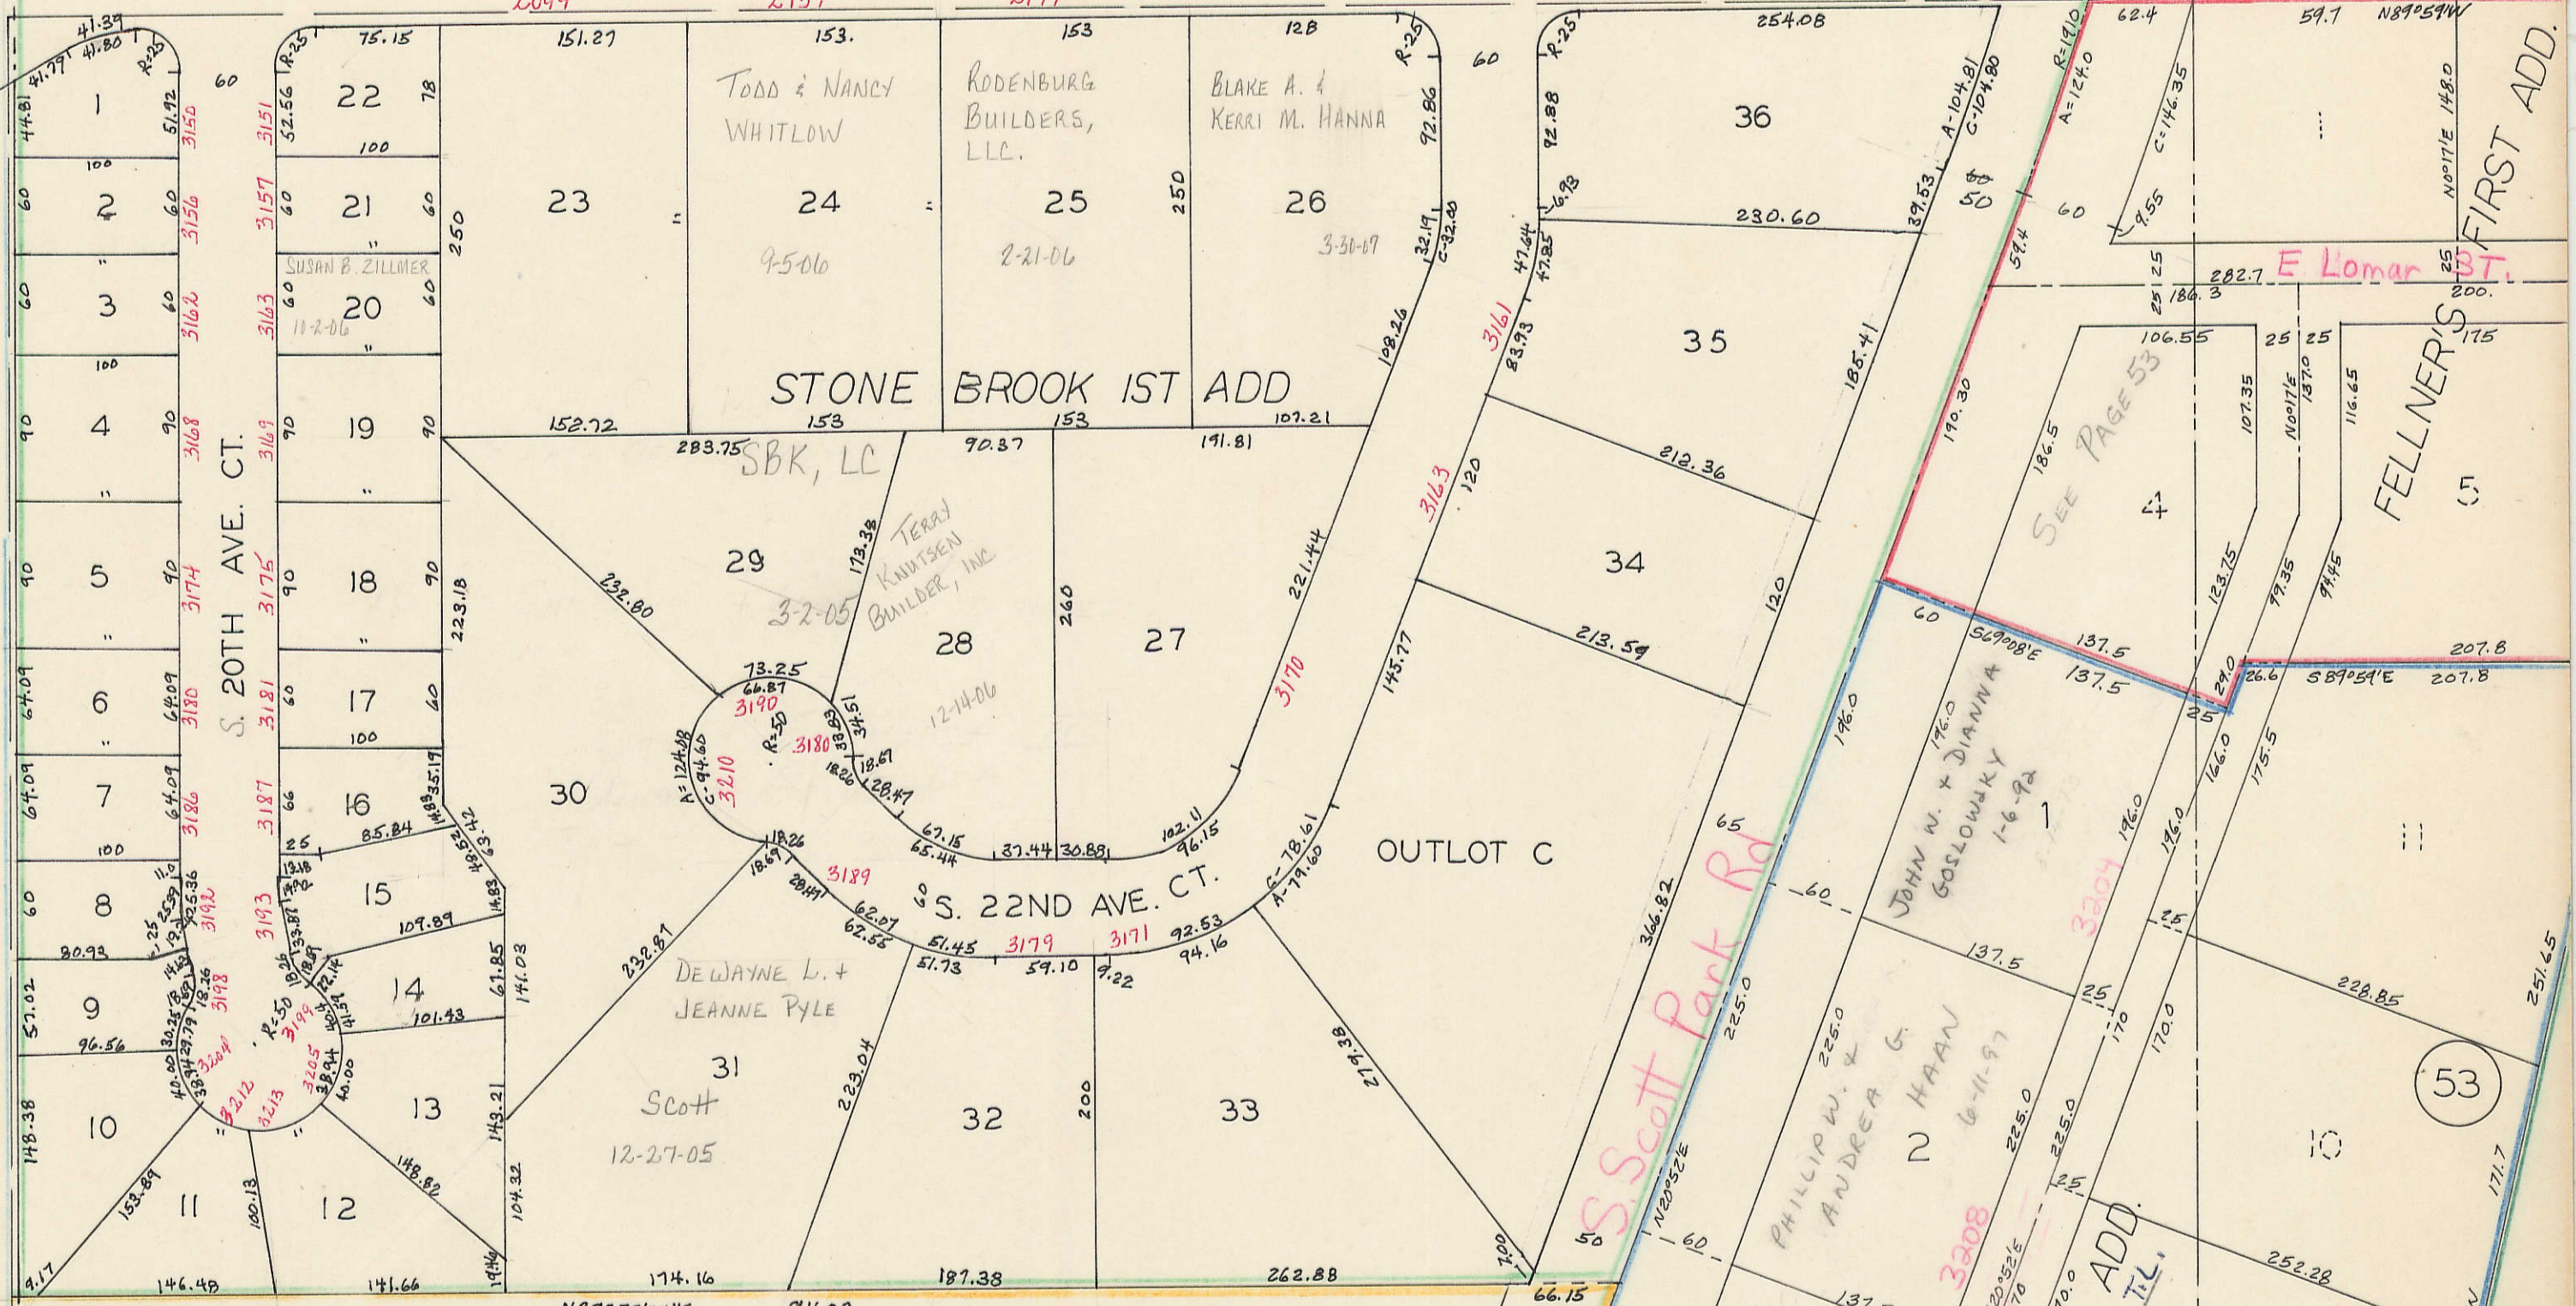

TOTAL PAINTBALL 1ST ADD

LANCER COURT LLC

4-3-07

9.23

STATE OF IOWA 0.47 Ac 10-27-77

SEC. 25

49

53

24
25

E. Blackhawk TL

FELLNER'S SECOND ADD
TRANSITION PAGE 1088 T.L.

FELLNER'S FIRST ADD.

SEE PAGE 53

SEE PAGE 53

S. Scott Park Rd

FELLNER'S SECOND ADD
TRANSITION PAGE 1088 T.L.

FLLOYD E. + LORETTA V. SPENDER

ROBERT J. + BARBARA A. NICEWANNER

RYAN C. LEPP

PHILLIP W. + ANDREA G. HAAN

JOHN W. + DIANNA GOSLOWSKY

TODD & NANCY WHITLOW

RODENBURG BUILDERS, LLC.

BLAKE A. + KERRI M. HANNA

SUSAN B. ZILLMER

STONE BROOK 1ST ADD

SBK, LC

TERRY KNUTSEN BUILDER, INC.

DEWAYNE L. + JEANNE PYLE

SCOTT

12-27-05

E. Blackhawk TL