


Transfer Page 217 LANDS
SEC. 28

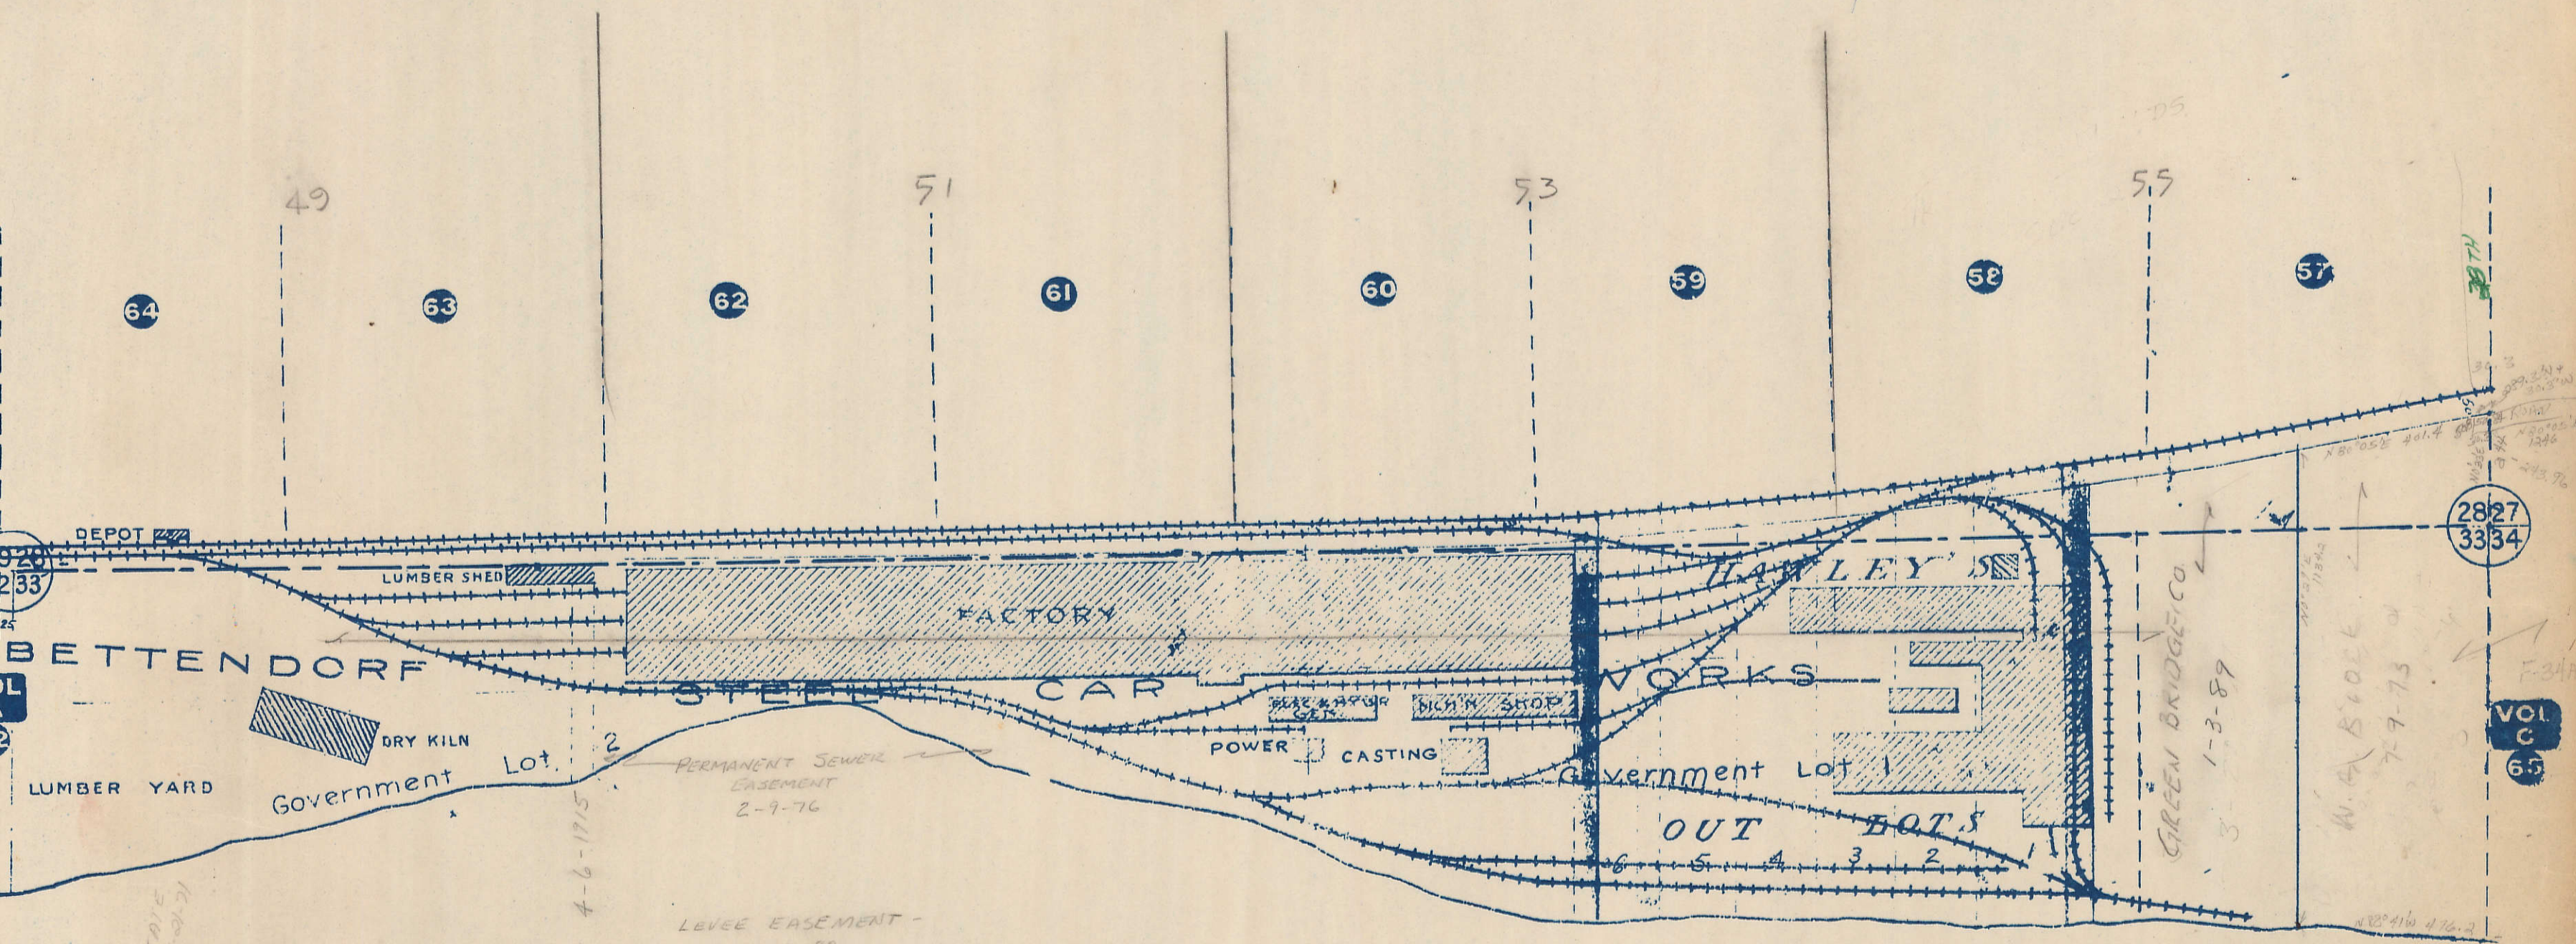

DEPOT
LUMBER SHED
BETTENDORF

FACTORY
STEEL CAR
POWER
CASTING
WORKS

DRY KILN
LUMBER YARD
Government Lot 2

Government Lot 1

OUT FLOTS

PERMANENT SEWER
EASEMENT
2-9-76

LEVEE EASEMENT -
7-23-82
12450-82

COLLECTION EASEMENT AGREEMENT
4-13-83 # 5455-83

MISSISSIPPI

RIVER Transfer Page 221 LANDS
SEC. 33

2827
3334

VOL
C
65