

Transfer Page 6lds-210
SW 1/4, NE 1/4 SEC. 9-78-4
SCALE: 1"=100'

4/3.22


LIMITS
LIMITS
DAVENPORT
BETTENDORF

Y-9


19

CITY
1100' 1540" CITY
1327.09

W 10 AC - E 20 AC
Survey # 16162-2005
5-24-2005
7.86 AC
17.403 AC
MC CARTHY IMPROVEMENT CO.
LINDWOOD STONE PRODUCTS CO, INC
7-3-78

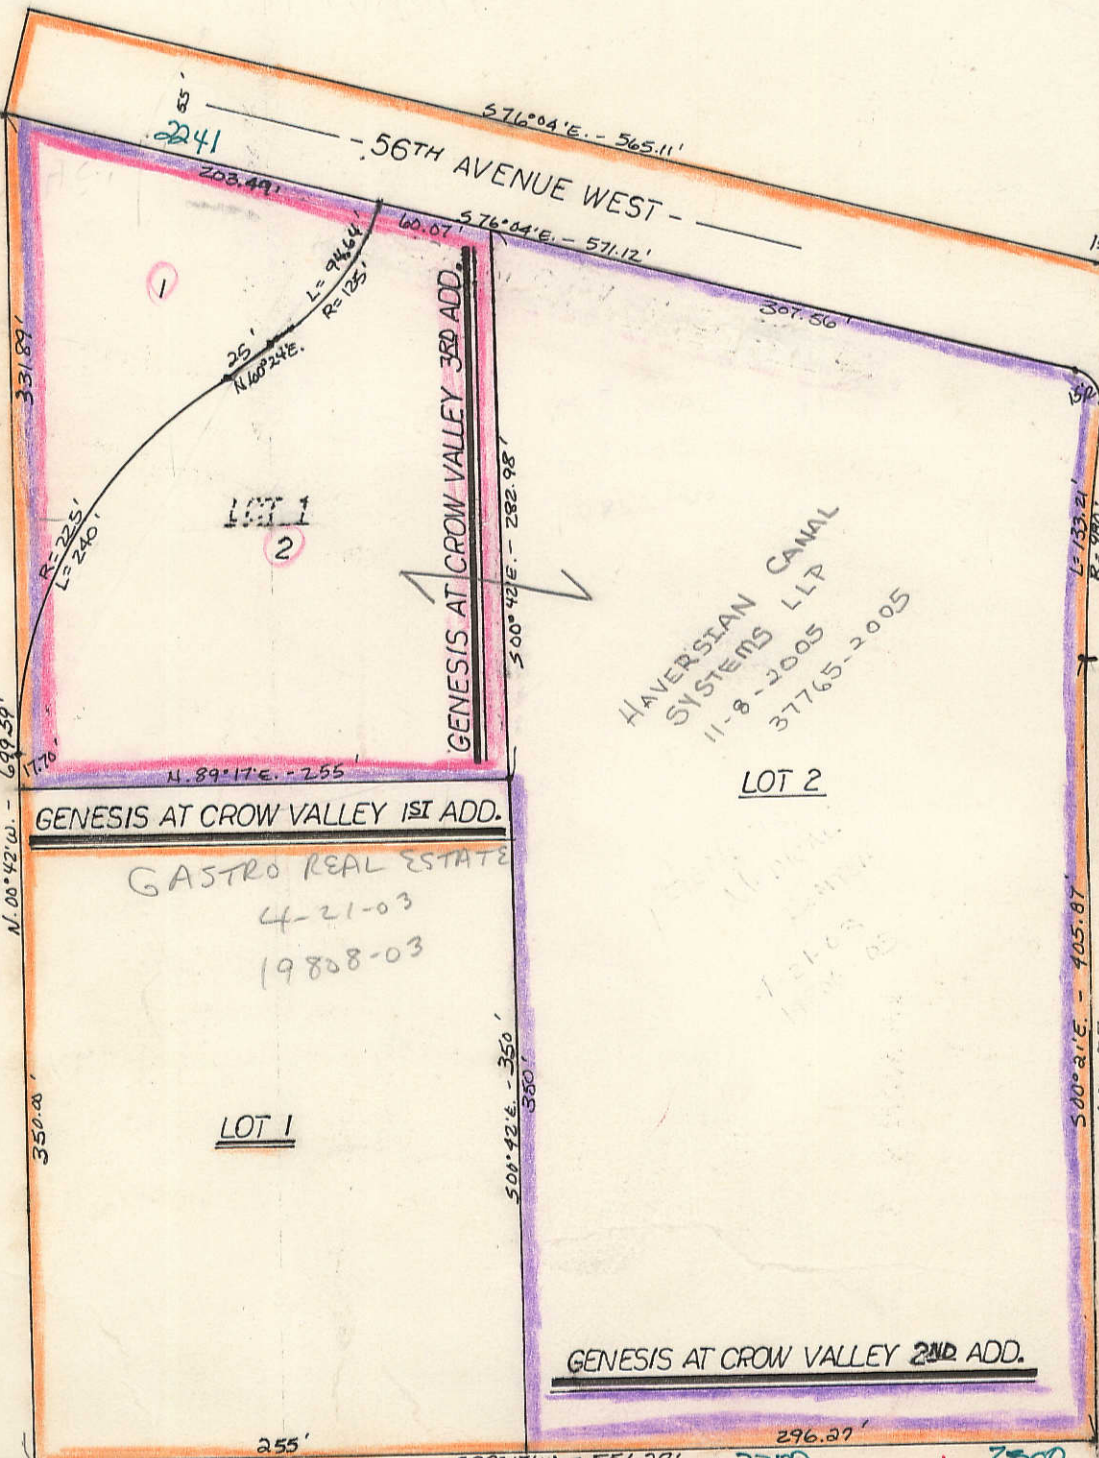

TRANSFER PAGE 25-2476

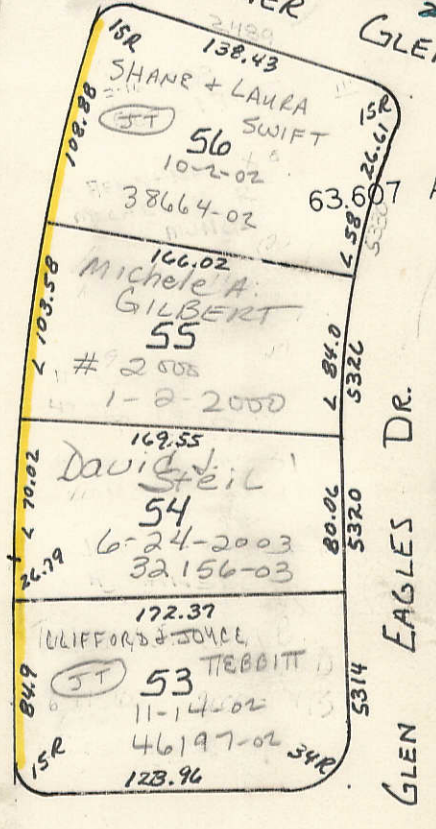

See page 23 52

HEATHER GLEN AT ST. ANDREWS ADDN.
ALL PLANS TO: MC CARTHY IMPROV. CO.
& LINDWOOD STONE PRODUCTS CO. INC.

53RD ST. 413.75 9 571.10 53RD AVE. 589' 15" 15" W 2650.10 100 31.50 CH.

18TH ST.