

35


JOHN NOEL
MICHAEL NOEL
ANN FERNANDEZ
9-2-88 cot
13265-2004
4-20-2004

7-17-98
26690-98

840351002

49

53

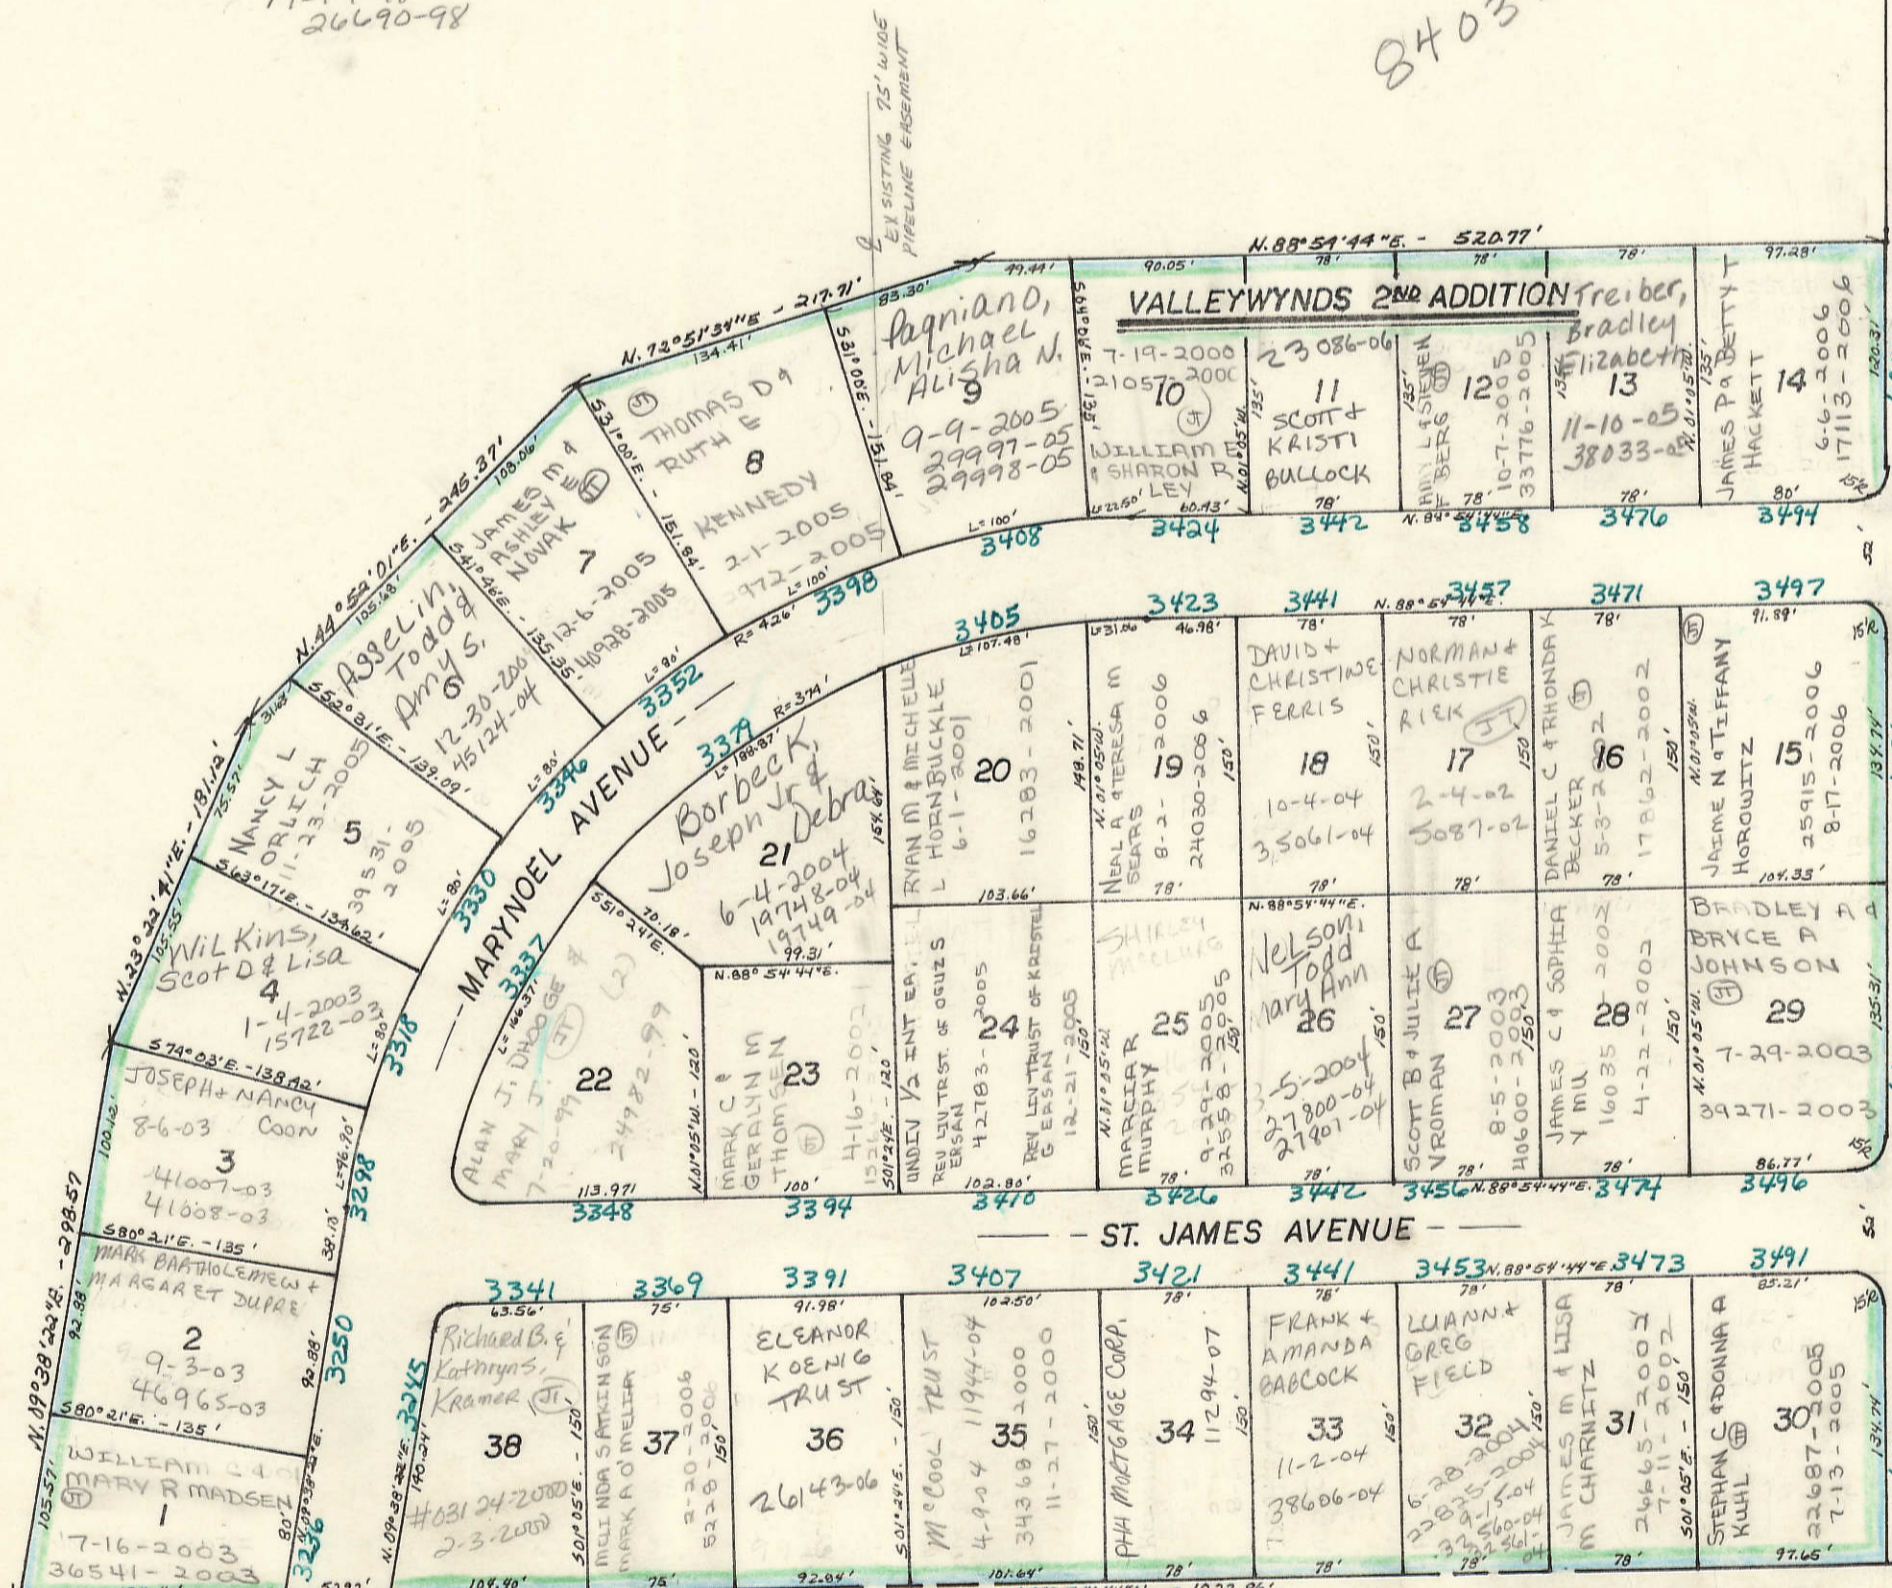

DEVILS GLEN ROAD
SURVEY # 2004-0603
3-26-2004

TRANSFER PAGE 25-2307

BLANKS TO:
JOHN NOEL
ANN FERNANDEZ + Michael Noel
8-1-41
3-17-82
10-15-97

G-10

2

VALLEYWYNDS ADDITION AT
CROW VALLEY

TRANSFER PAGE 25-2280

HOPEWELL AVE.