


9TH STREET

STREET

60

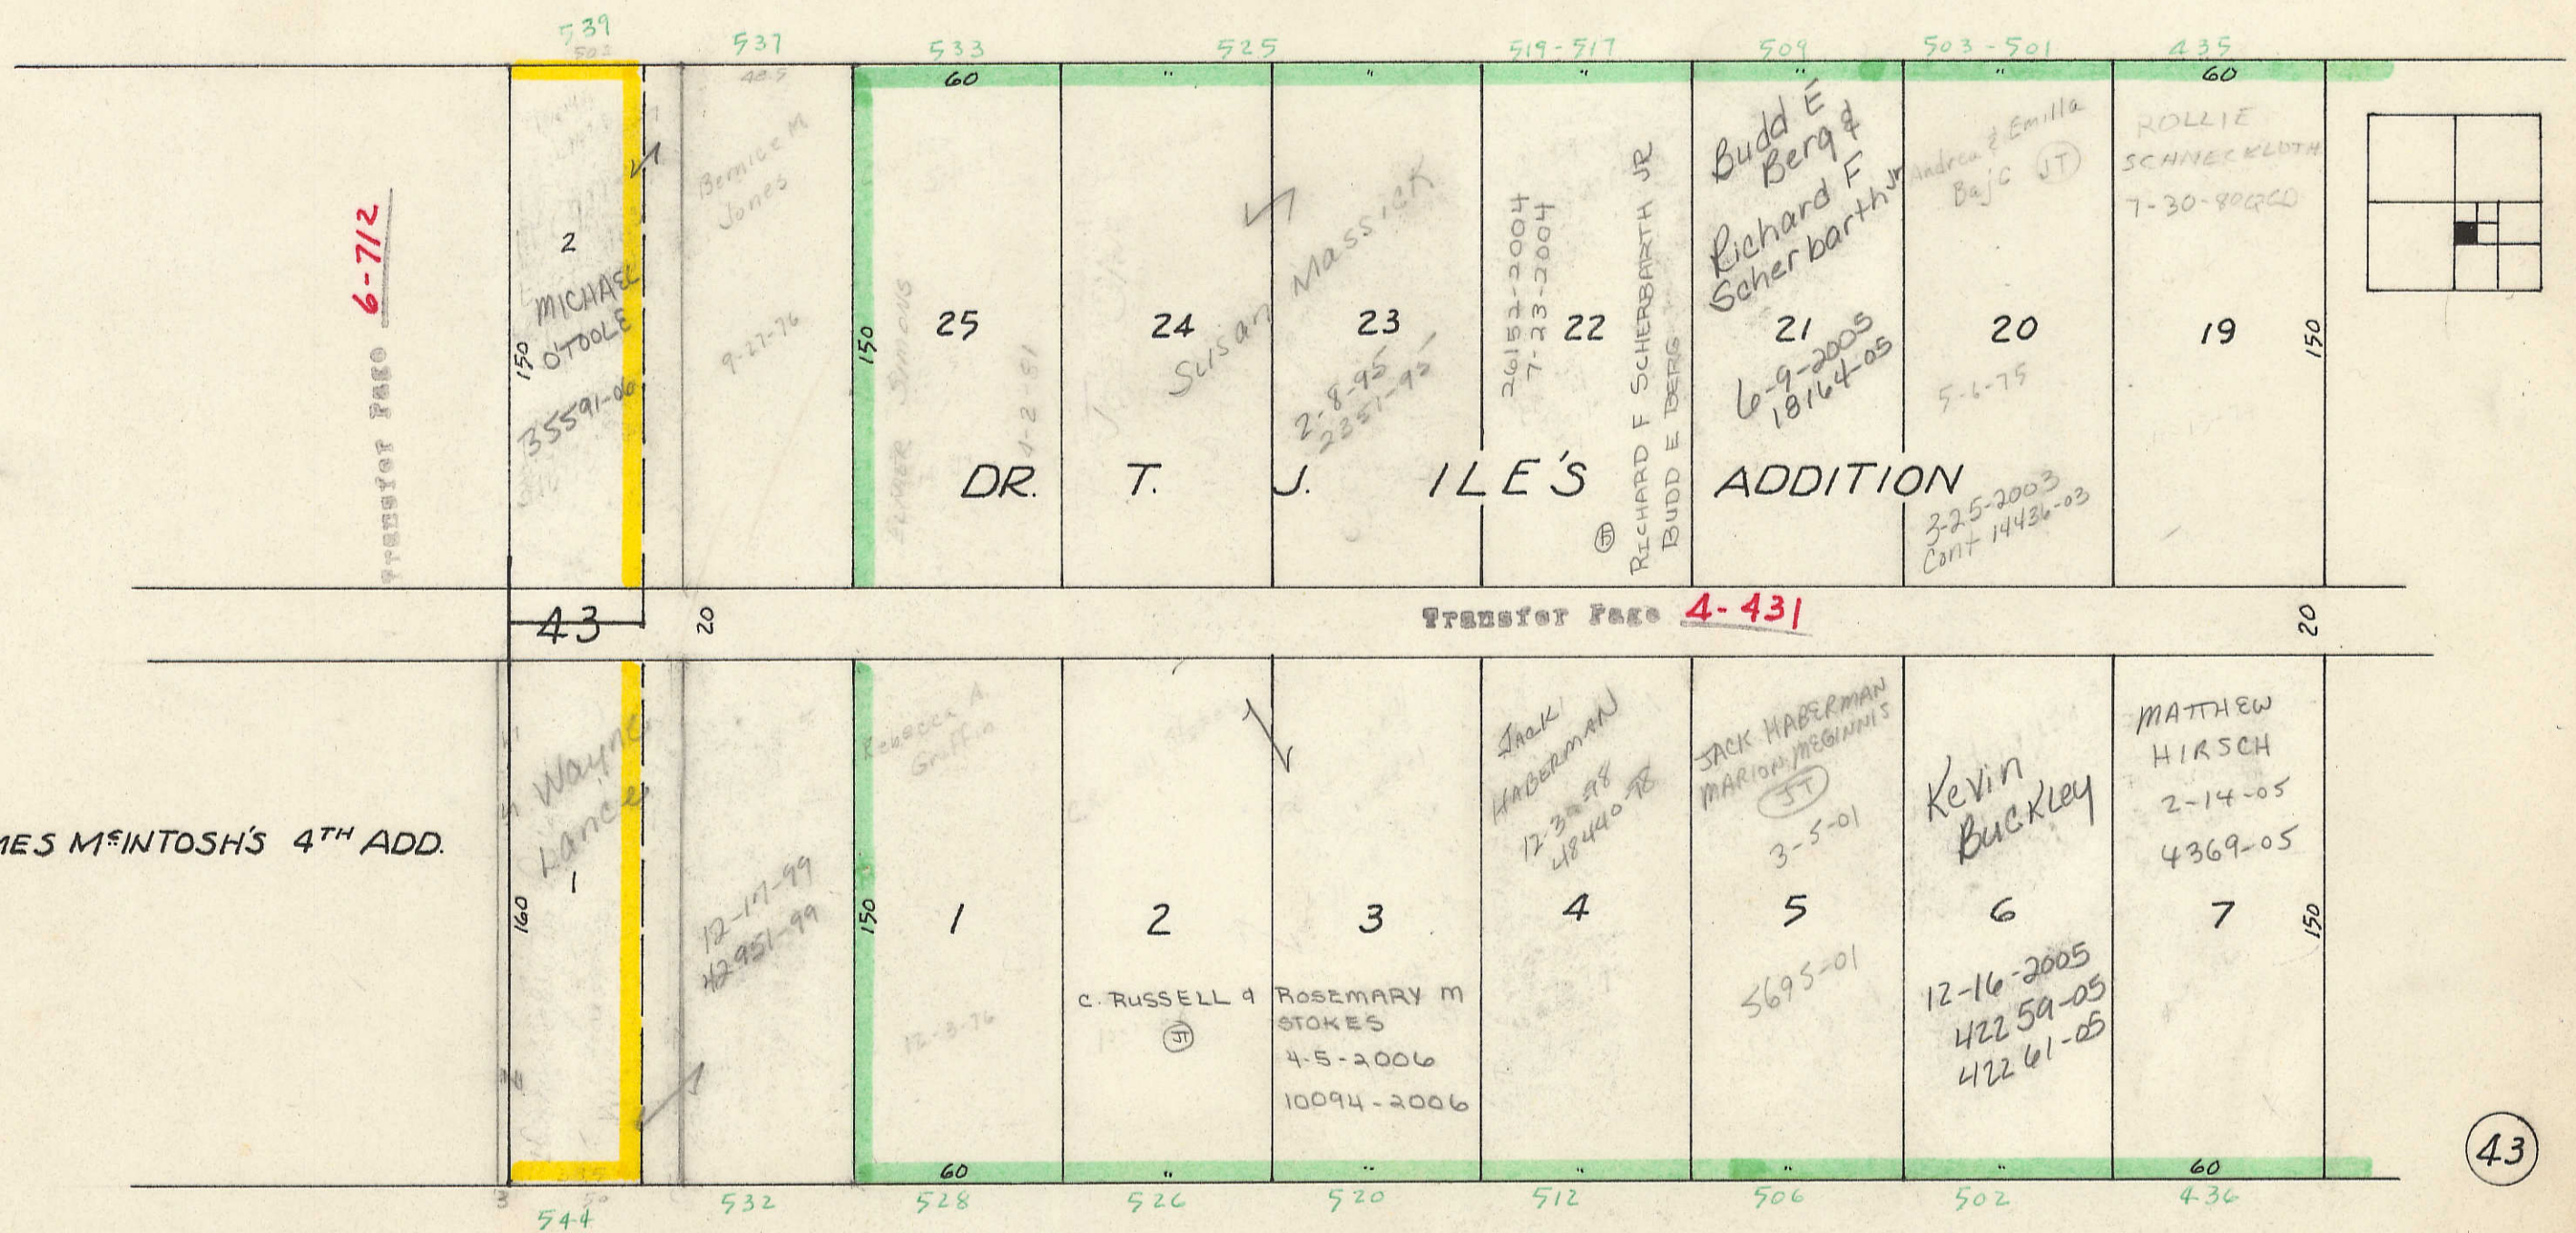


JAMES McINTOSH'S 4TH ADD.

8TH STREET

STREET

60

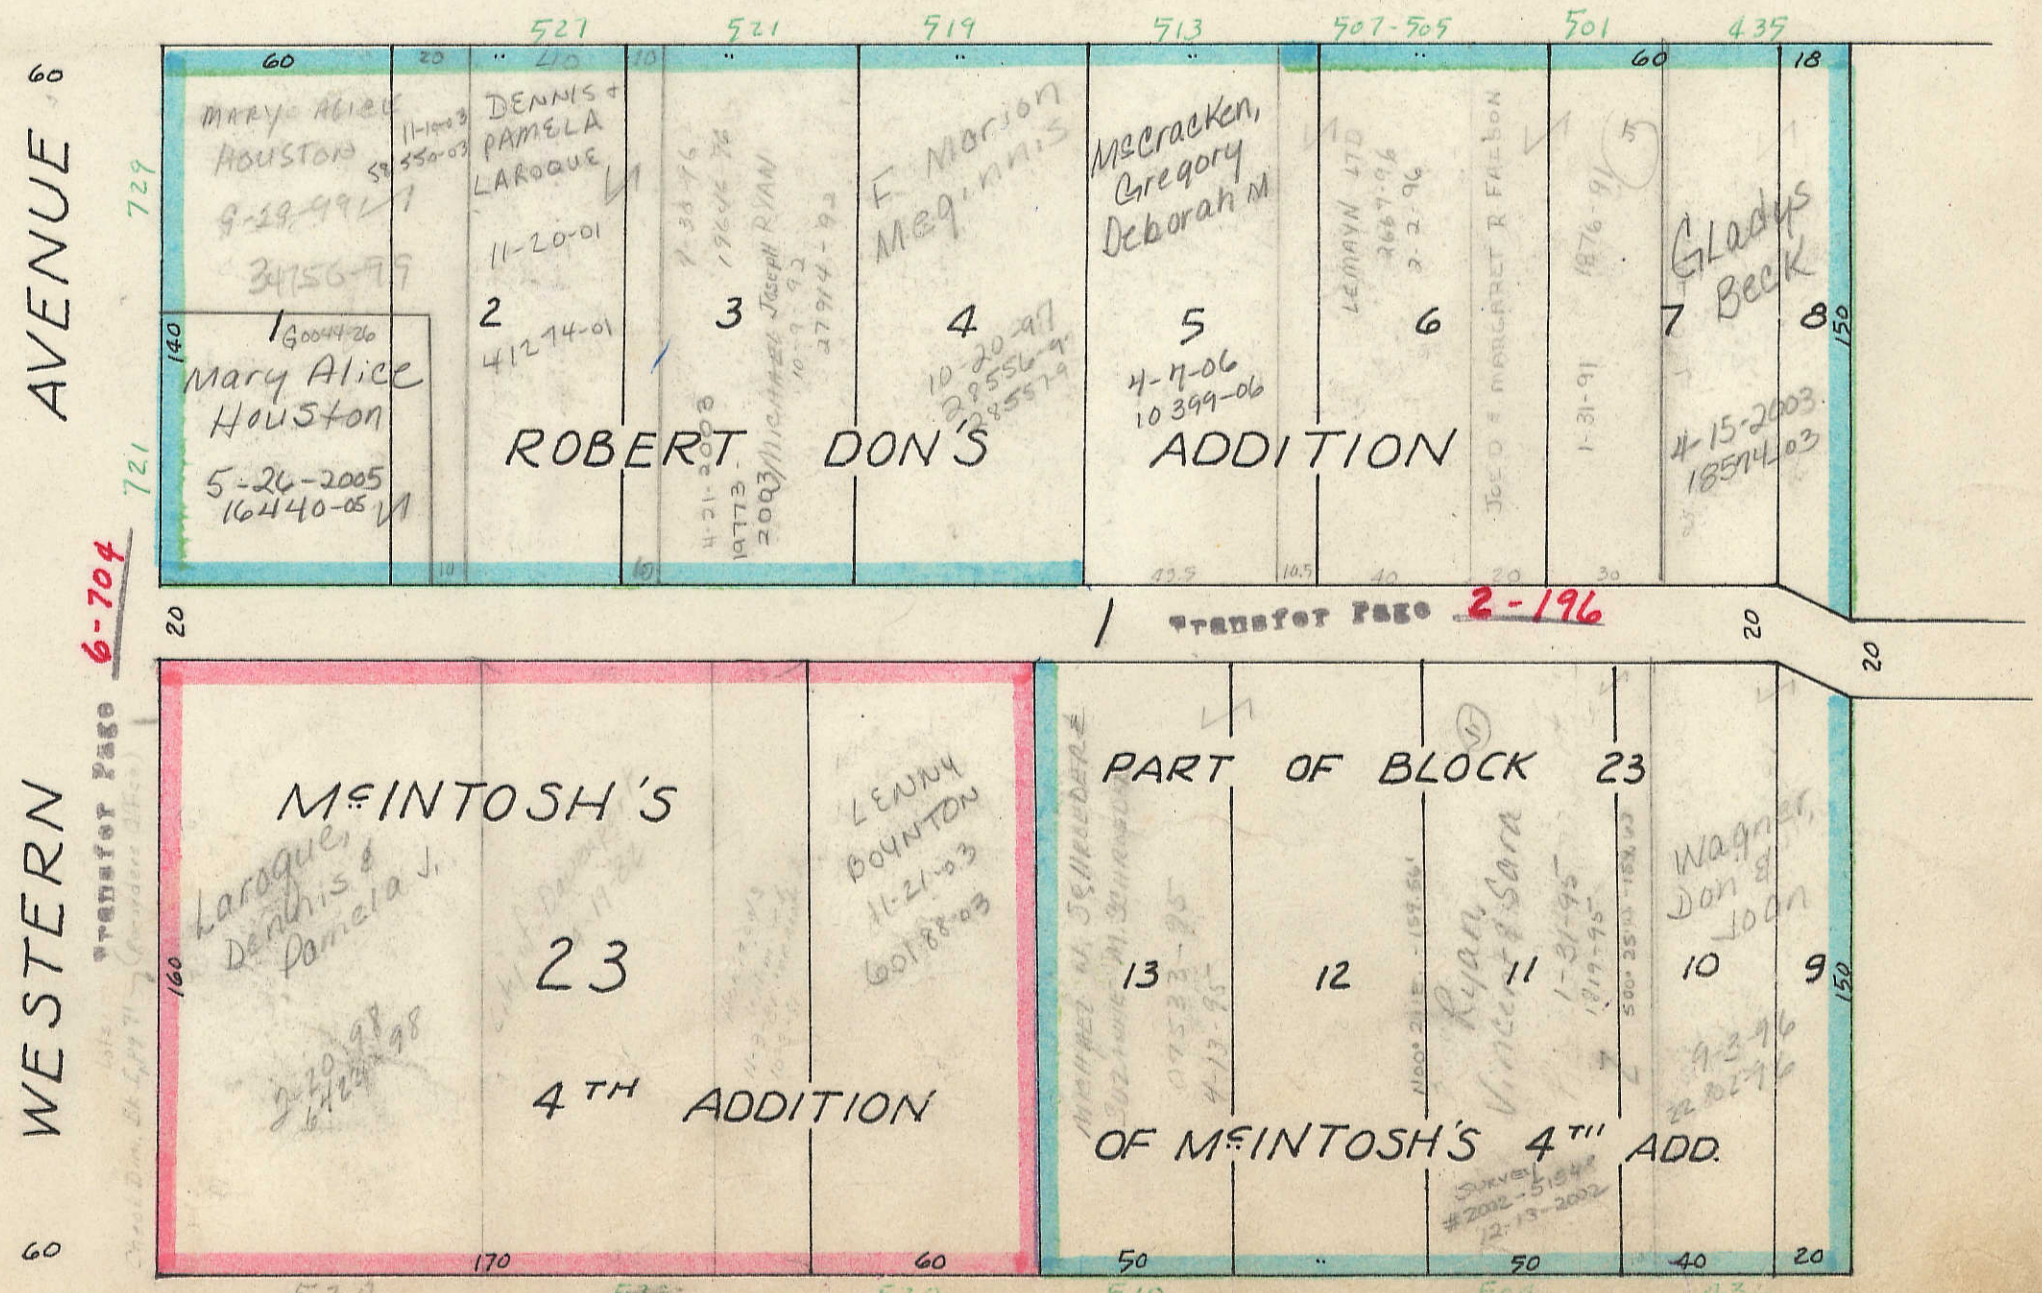

WESTERN AVENUE

7TH STREET

STREET

7TH ST 15 60' wide