
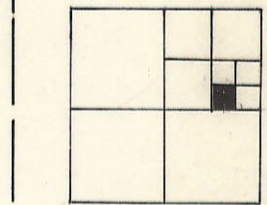


23


TRANSFER PAGE 10-1275

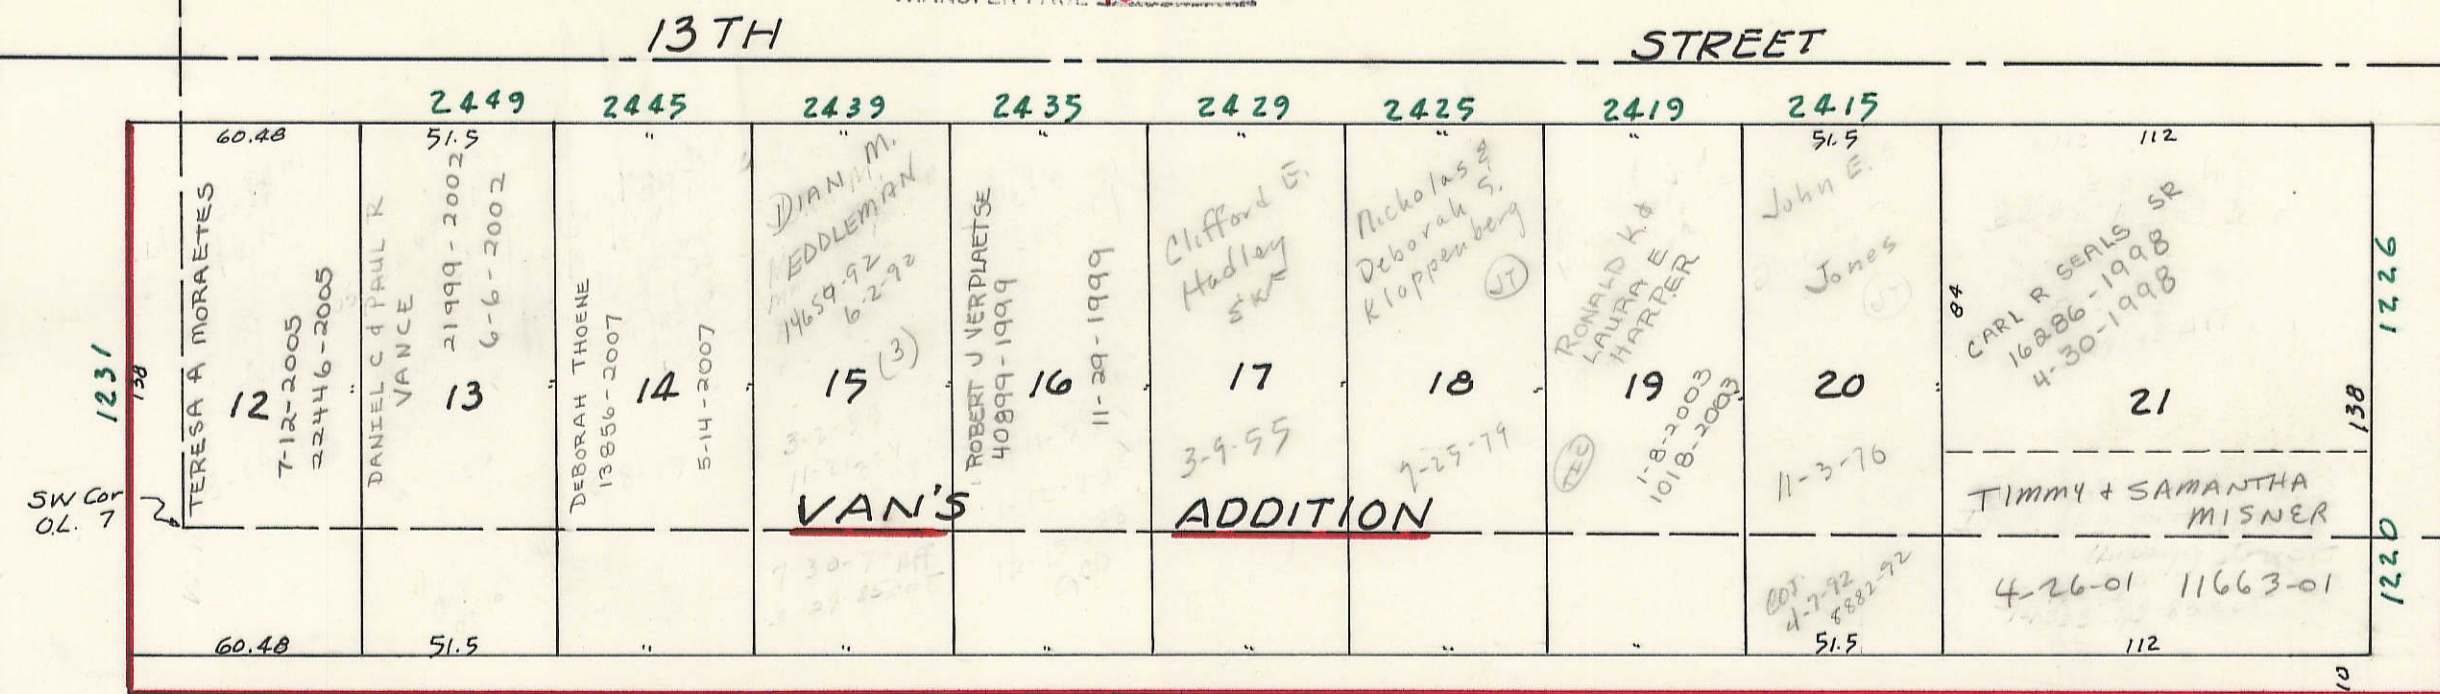

SEC. 0 L. 7

40R W. 3 COR E 13' N. OF SEC. COR. OF NE 1/4

27

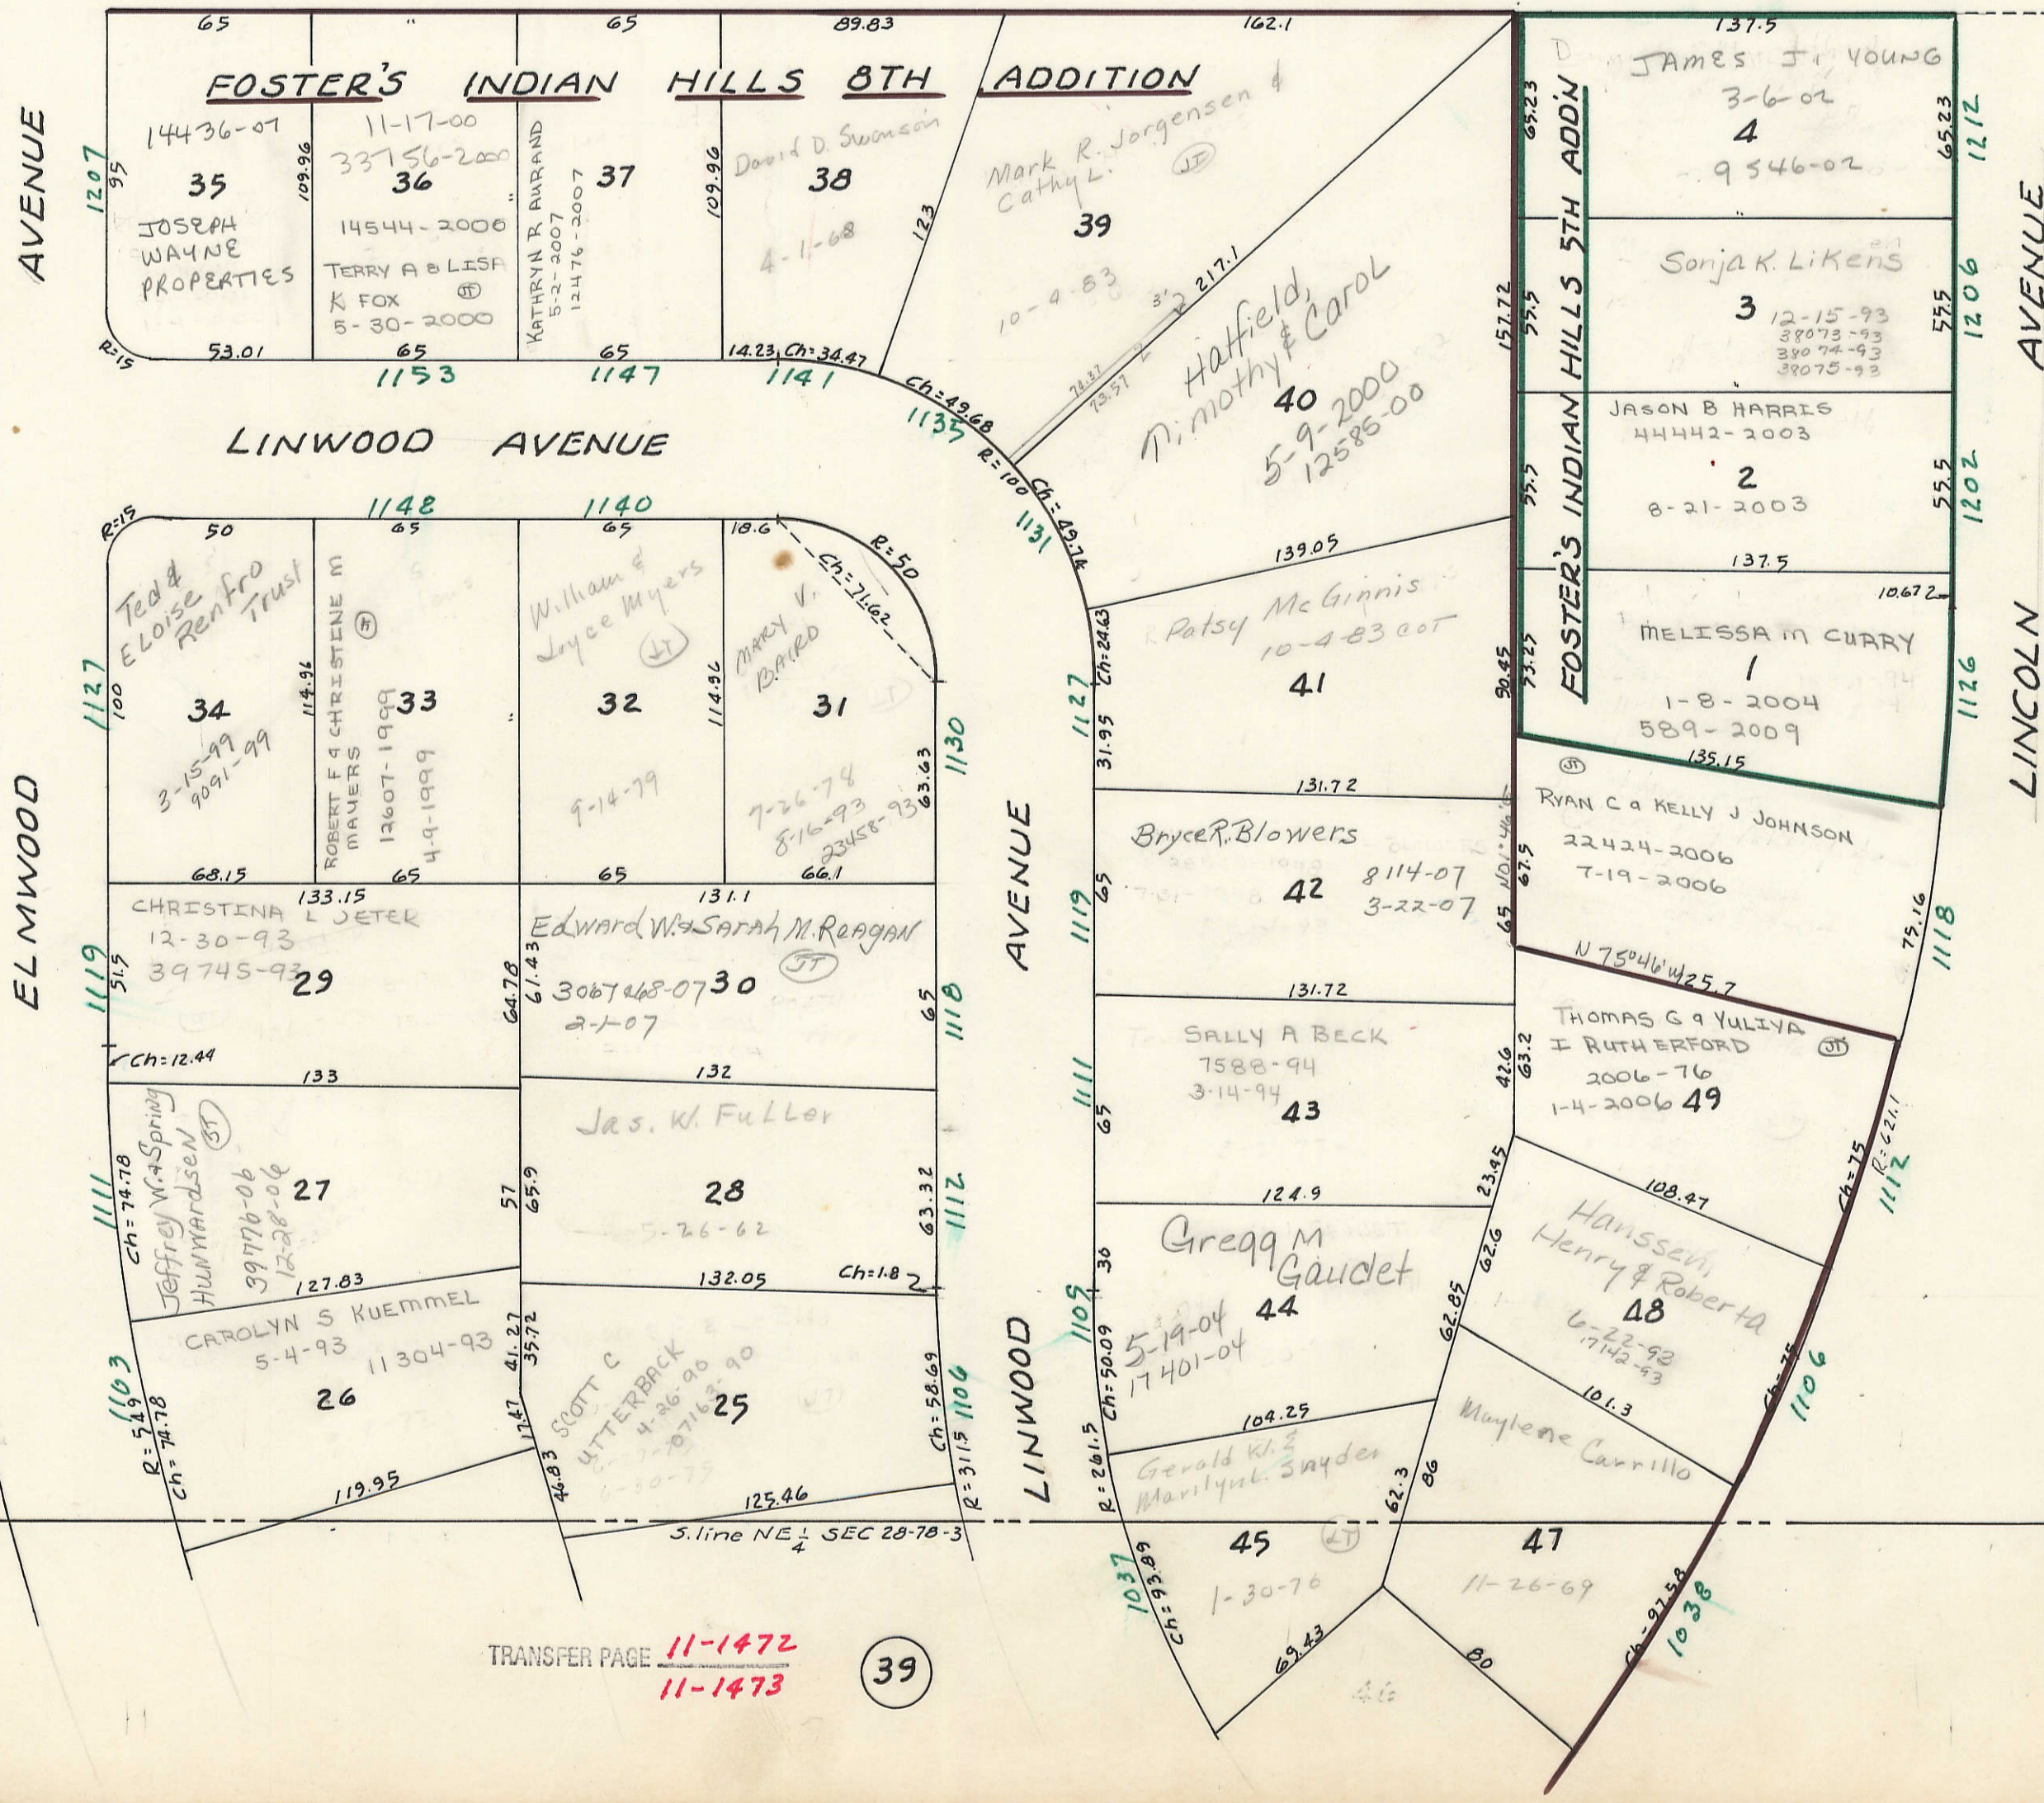

TRANSFER PAGE 11-1425

25

TRANSFER PAGE 11-1472 11-1473

39