
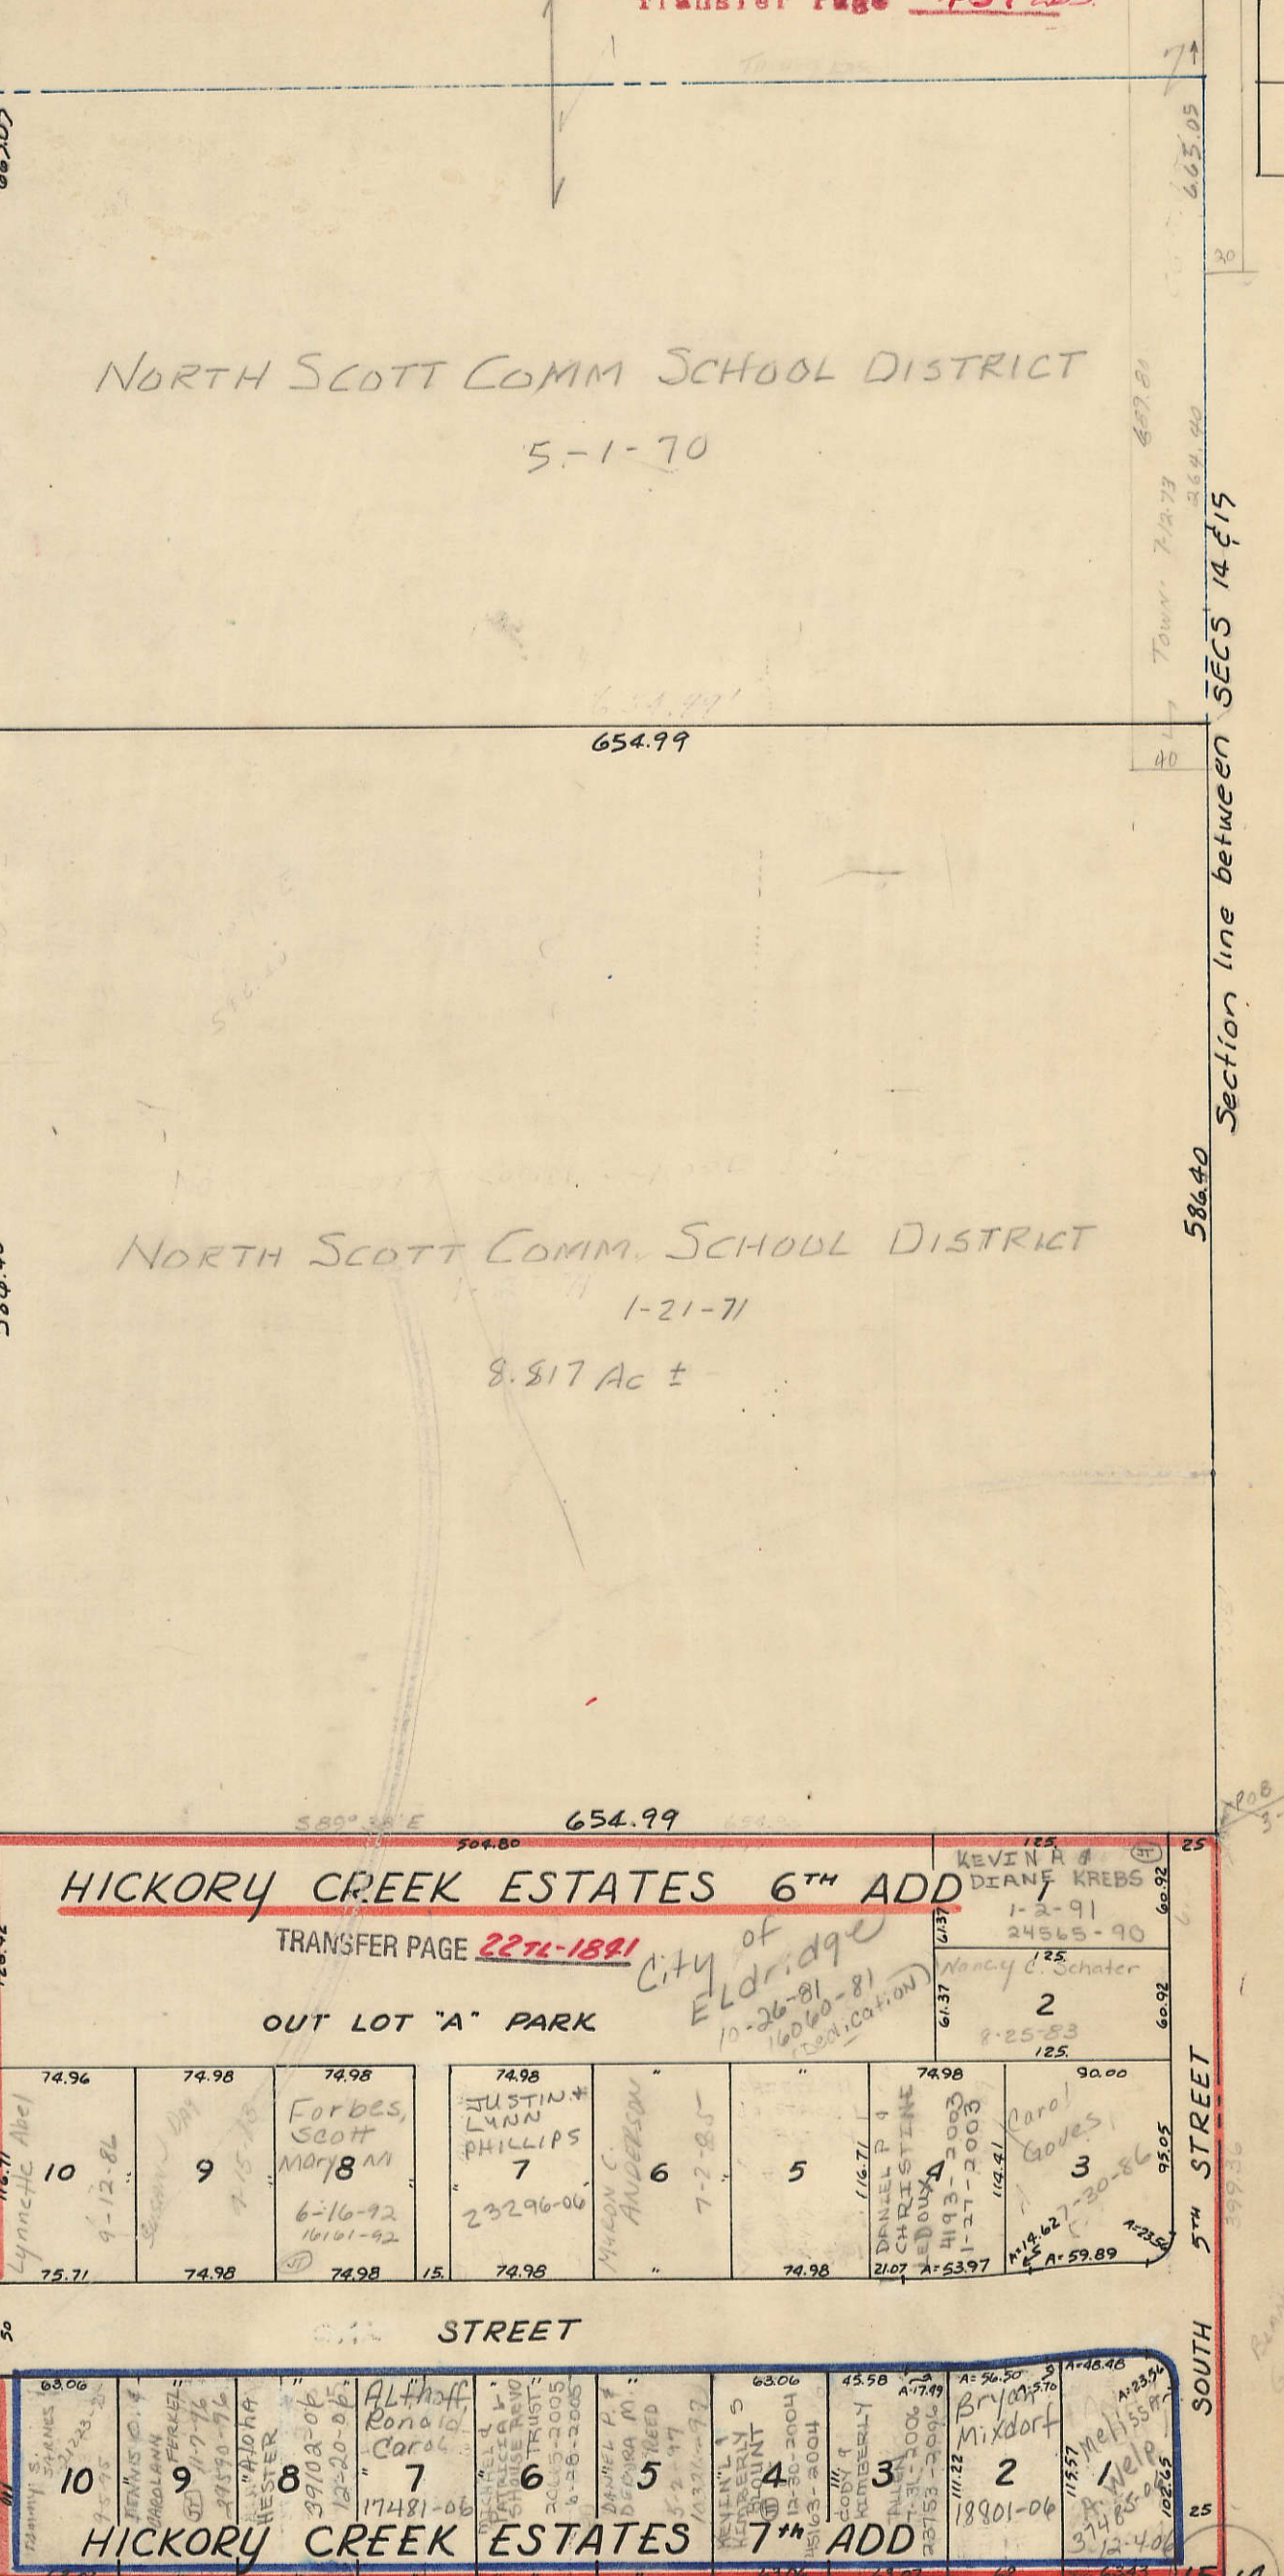


HICKORY CREEK ESTATES THIRD ADDITION

Transfer Page 217L-1651

7

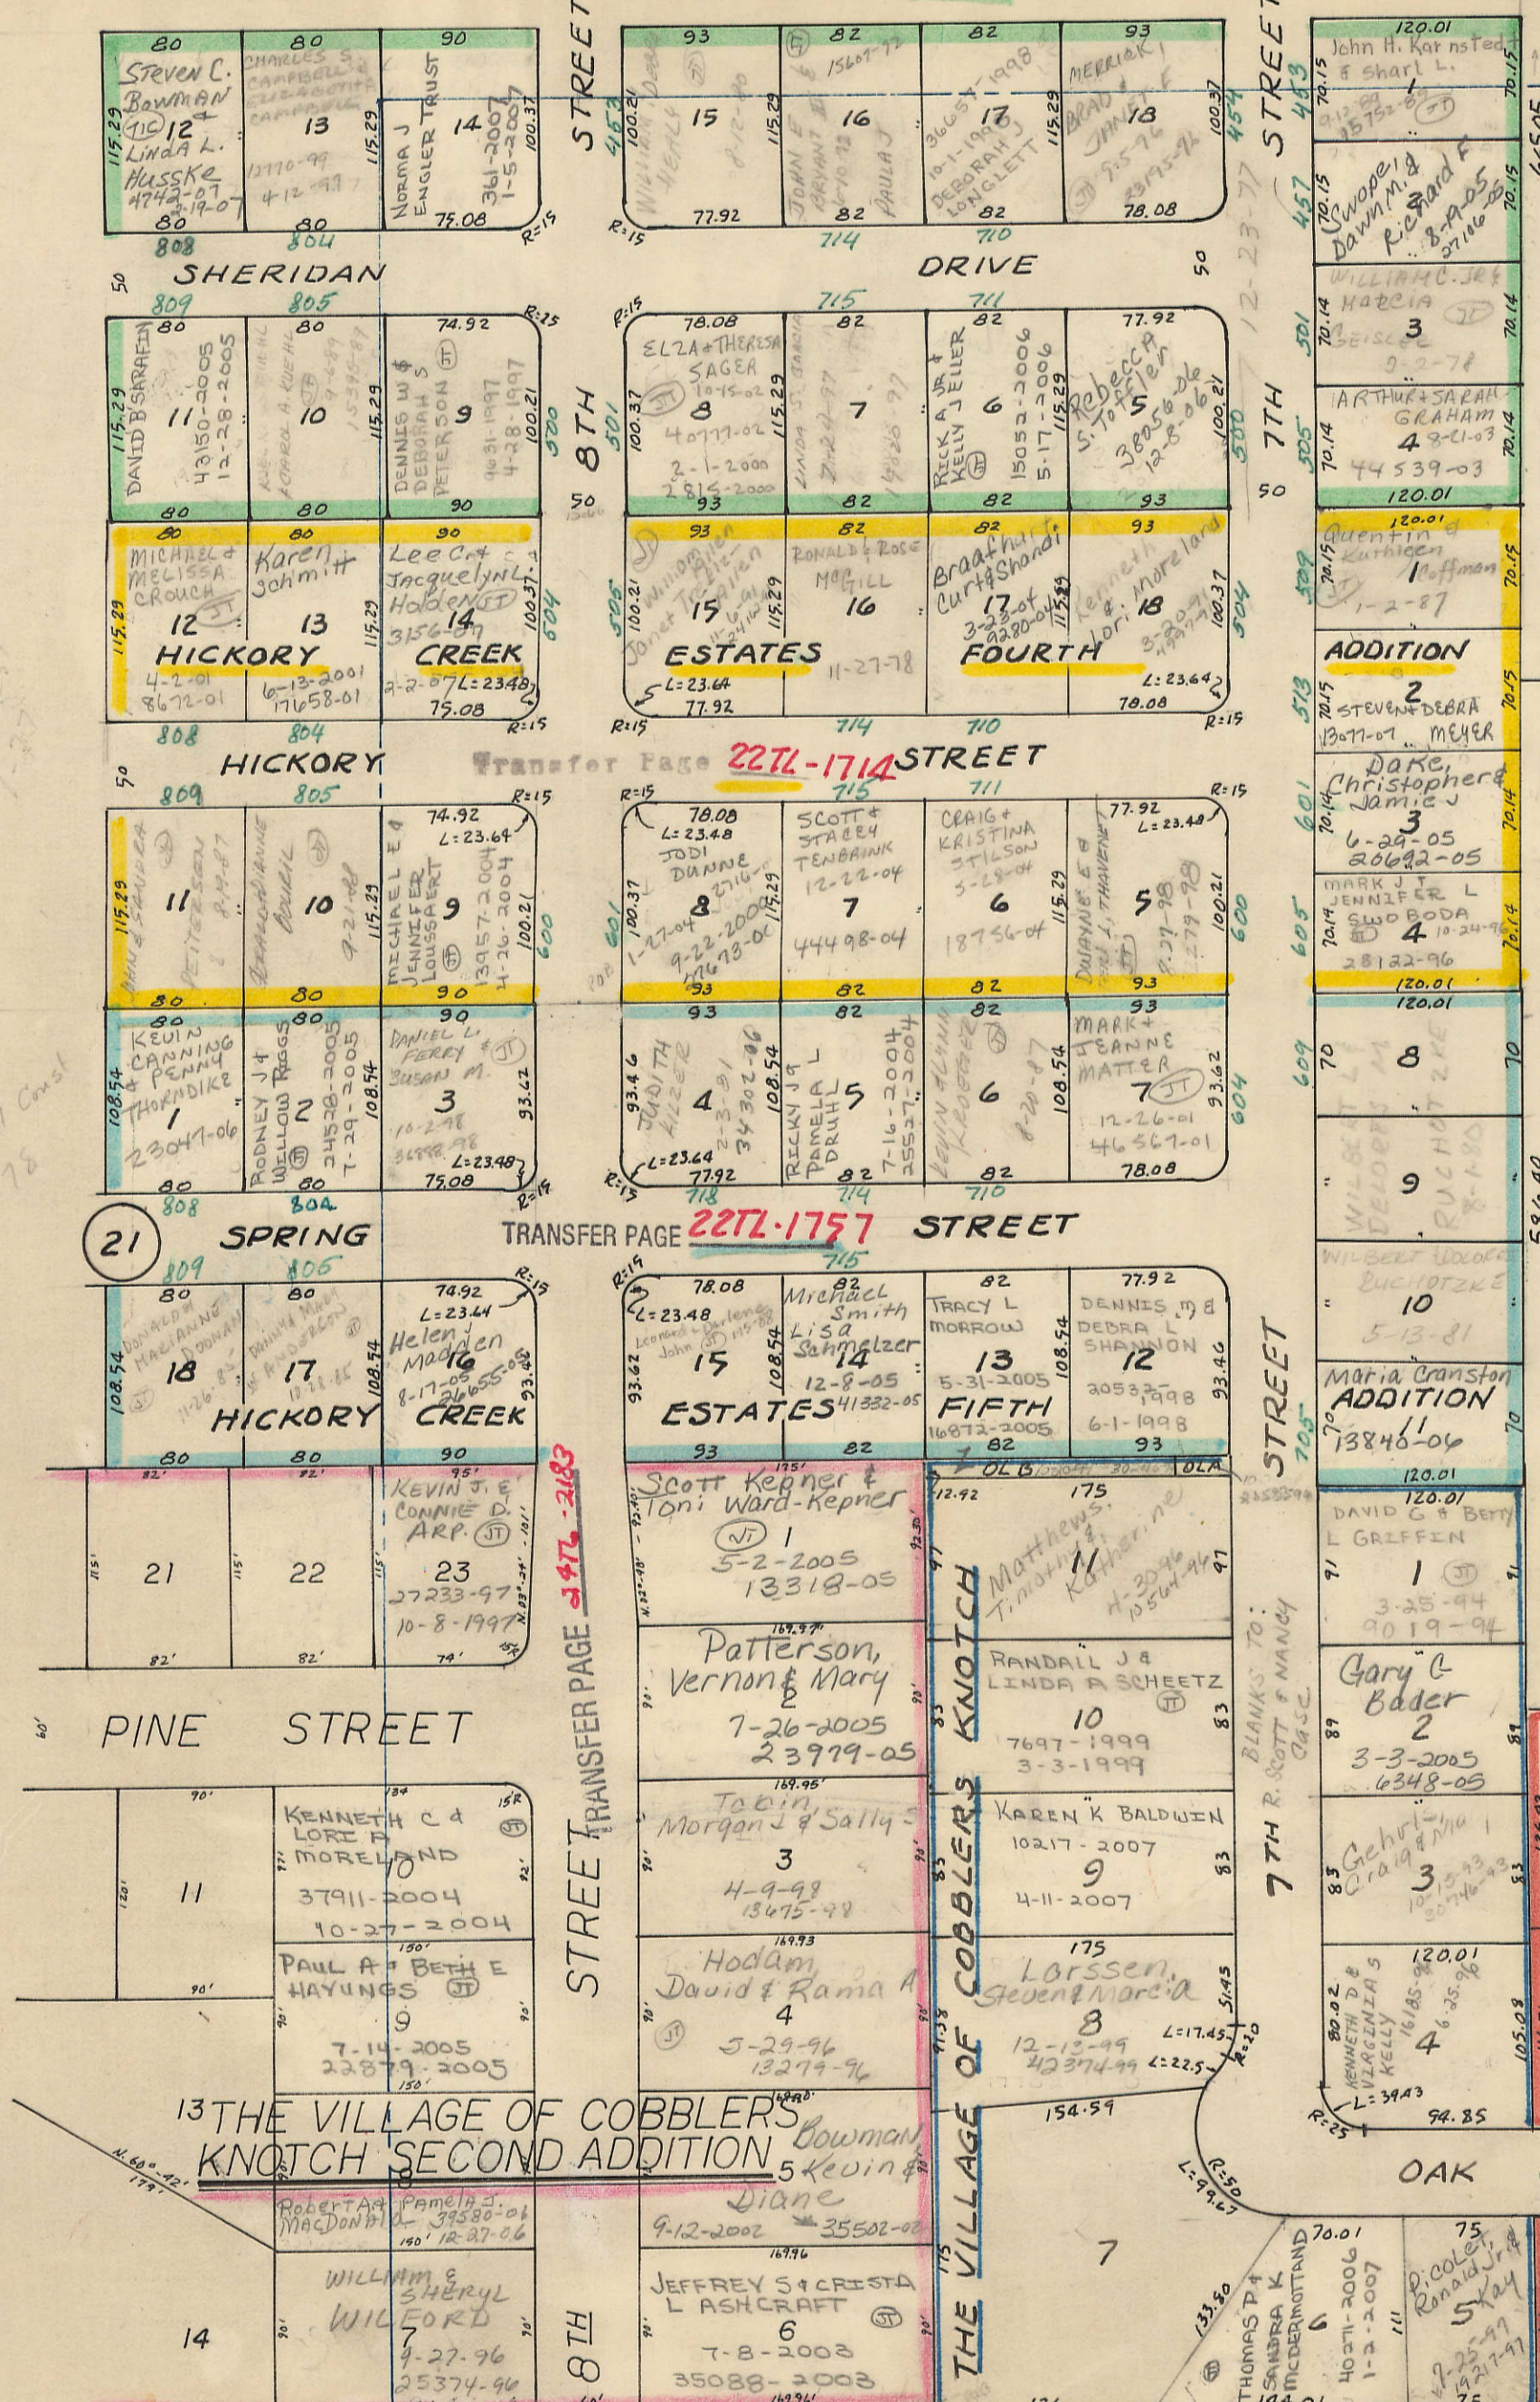

NORTH SCOTT COMM SCHOOL DISTRICT
5-1-70

NORTH SCOTT COMM SCHOOL DISTRICT
1-21-71

HICKORY CREEK ESTATES 6TH ADD
 TRANSFER PAGE 227L-1891
 OUT LOT "A" PARK

HICKORY CREEK ESTATES 7TH ADD
 TRANSFER PAGE 227L-1891

Blanks to Case Construction Co. # 15455 93 7-2-95

SECTION 15-79-35

TRANSFER PAGE 247L-2120

TRANSFER PAGE 227L-1891

From E 1/4 Corner to Center

5. line NE 1/4 SEC 15-79-3

E 1/4 Corner SEC 15-79-35

Section line between SECS 14 & 15

586.40

665.05

654.99

8.817 Ac ±

17- SEC. 14

39