


100' = 1 INCH

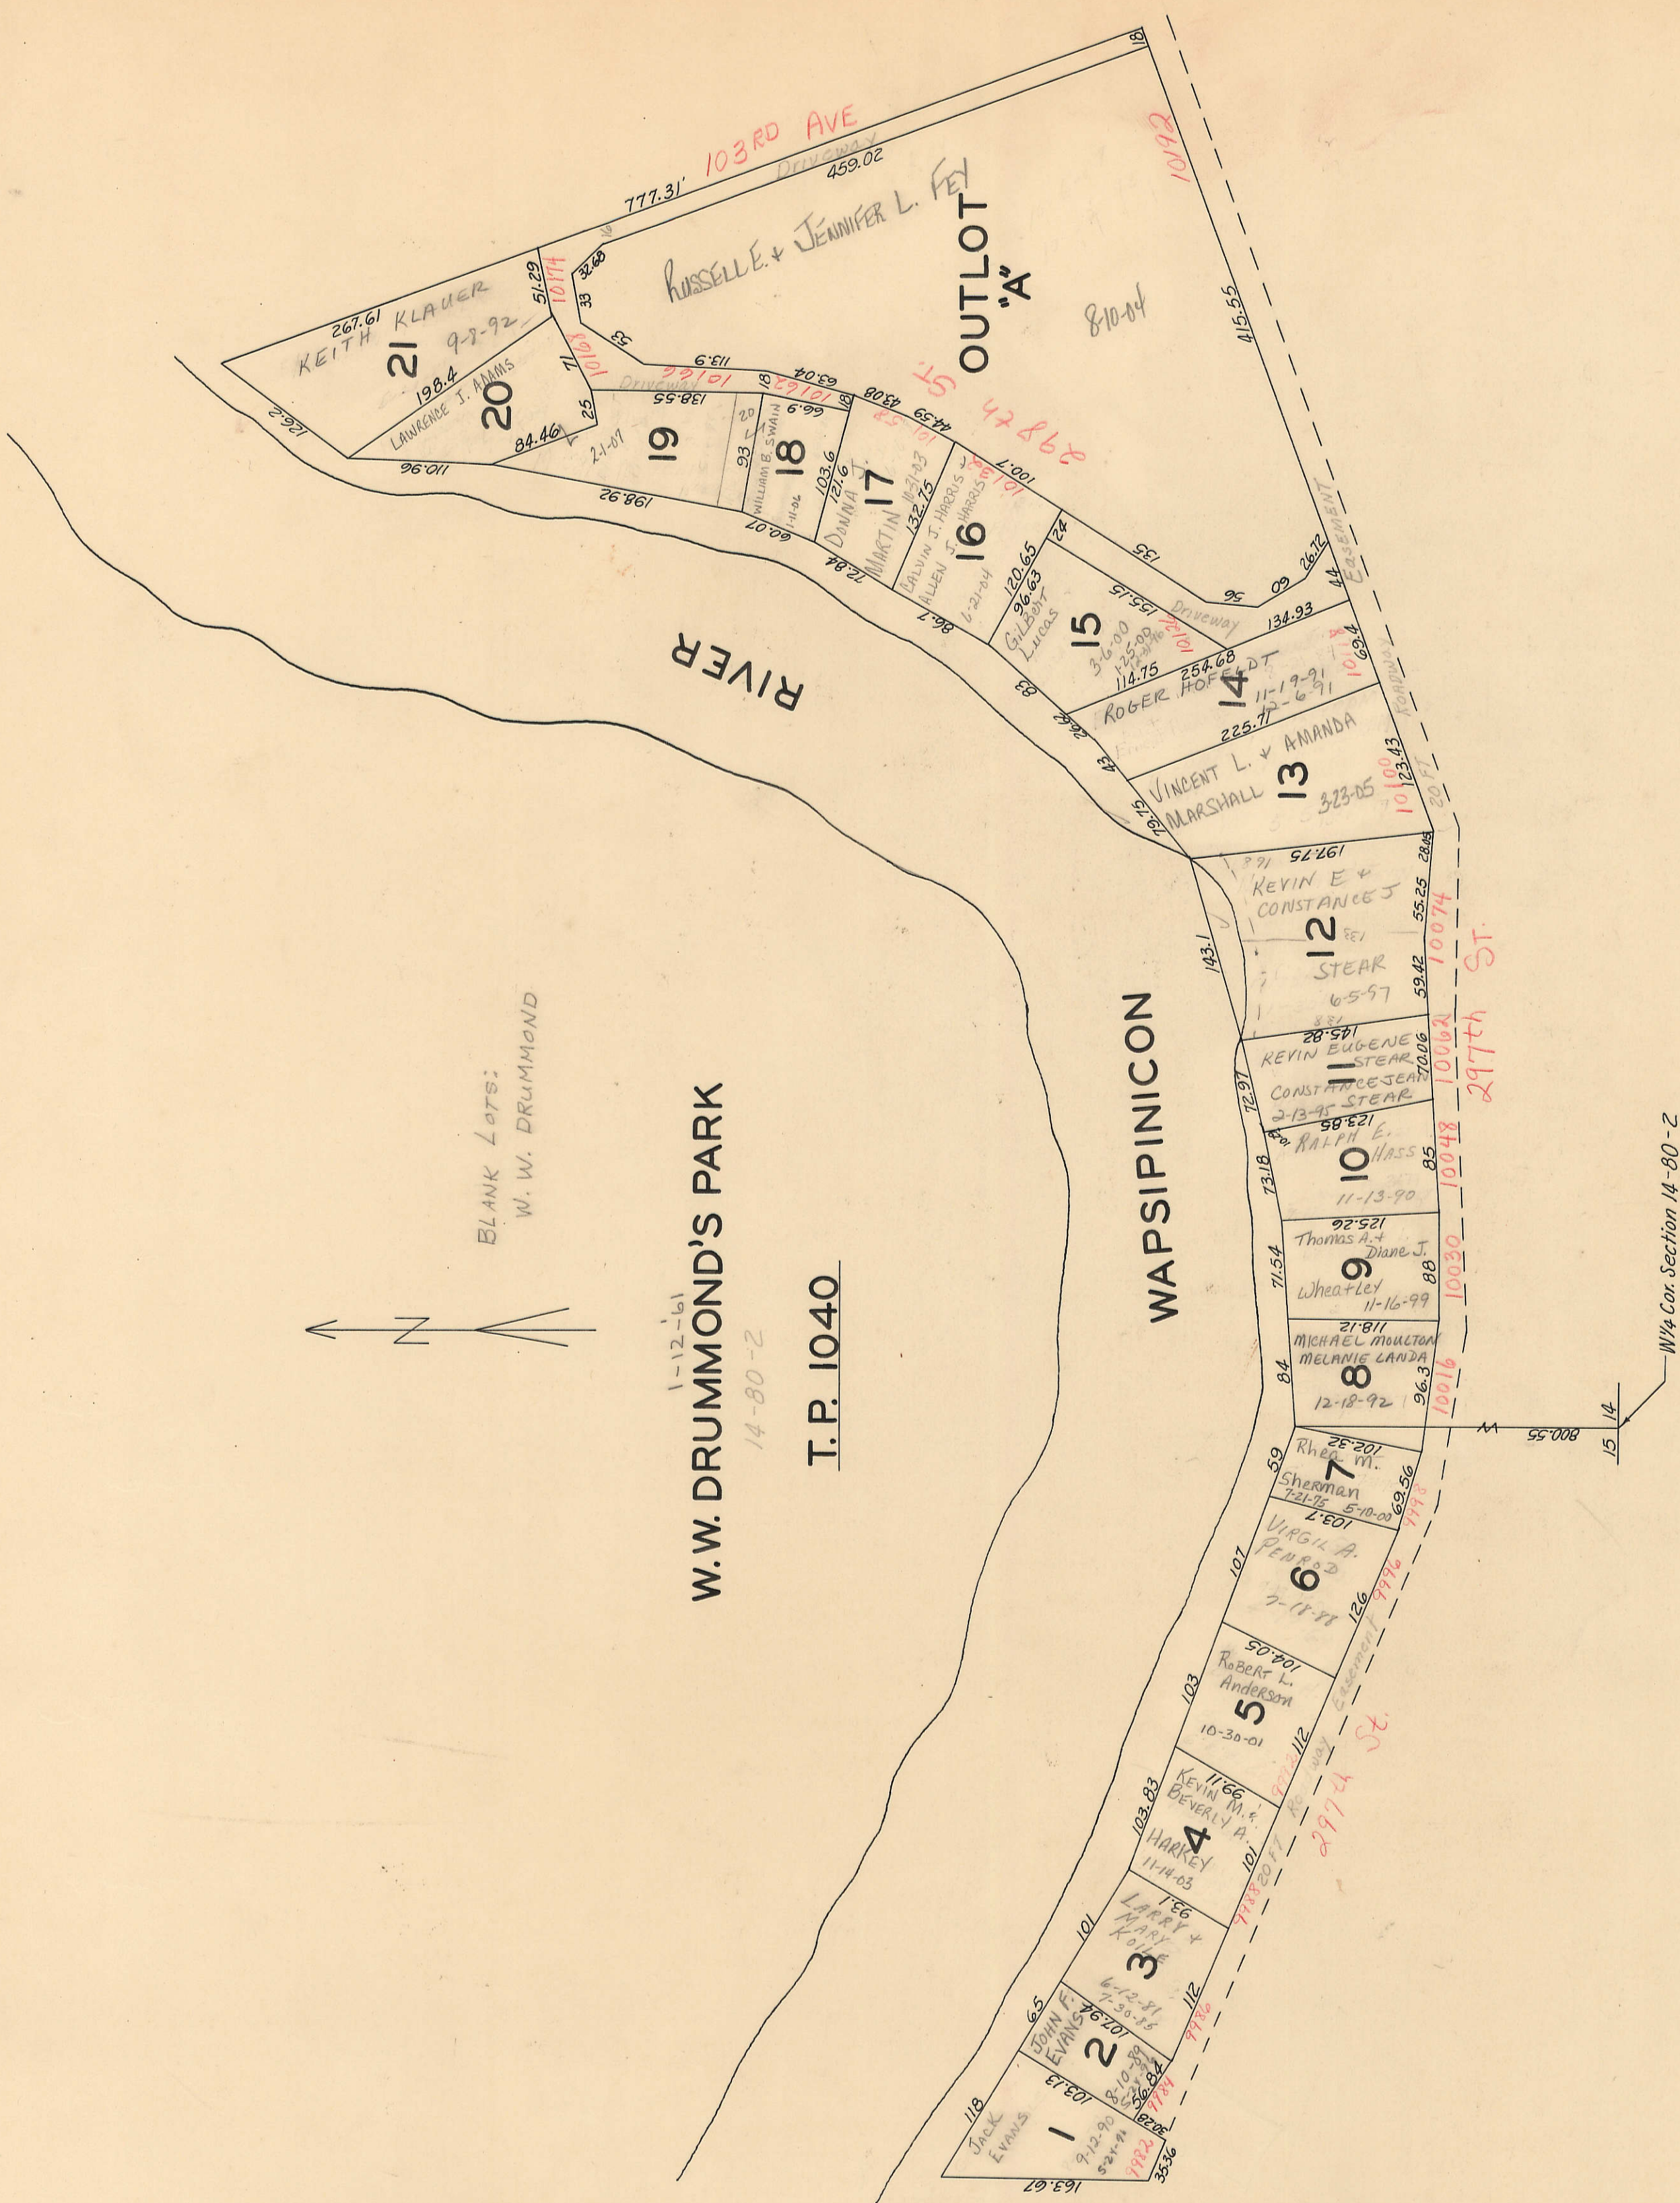

BLANK Lots:
W. W. DRUMMOND

W.W. DRUMMOND'S PARK


1-12-61
14-80-2

T.P. 1040

WAPSIPICON

OUTLOT
"A"

W 1/4 Cor. Section 14-80-2

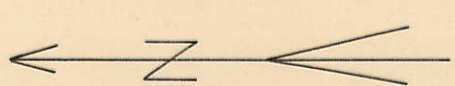

PART W 1/2, NE 1/4 SEC. 15-80-2
SCALE: 1"=100'

BLANK LOTS: C. U. NOLAN
12-17-66

