


SECTION 12
TOWNSHIP 80 NORTH, RANGE 2 EAST,
5TH PRINCIPAL MERIDIAN
ALLENS GROVE TOWNSHIP
SCOTT COUNTY, IOWA


TRANSFER PAGE 7

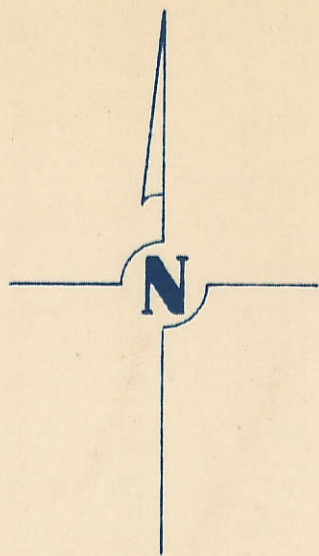

SCALE: 1 INCH = 330 FEET

SECTION | PAGE |

PAGE II
SECTION II

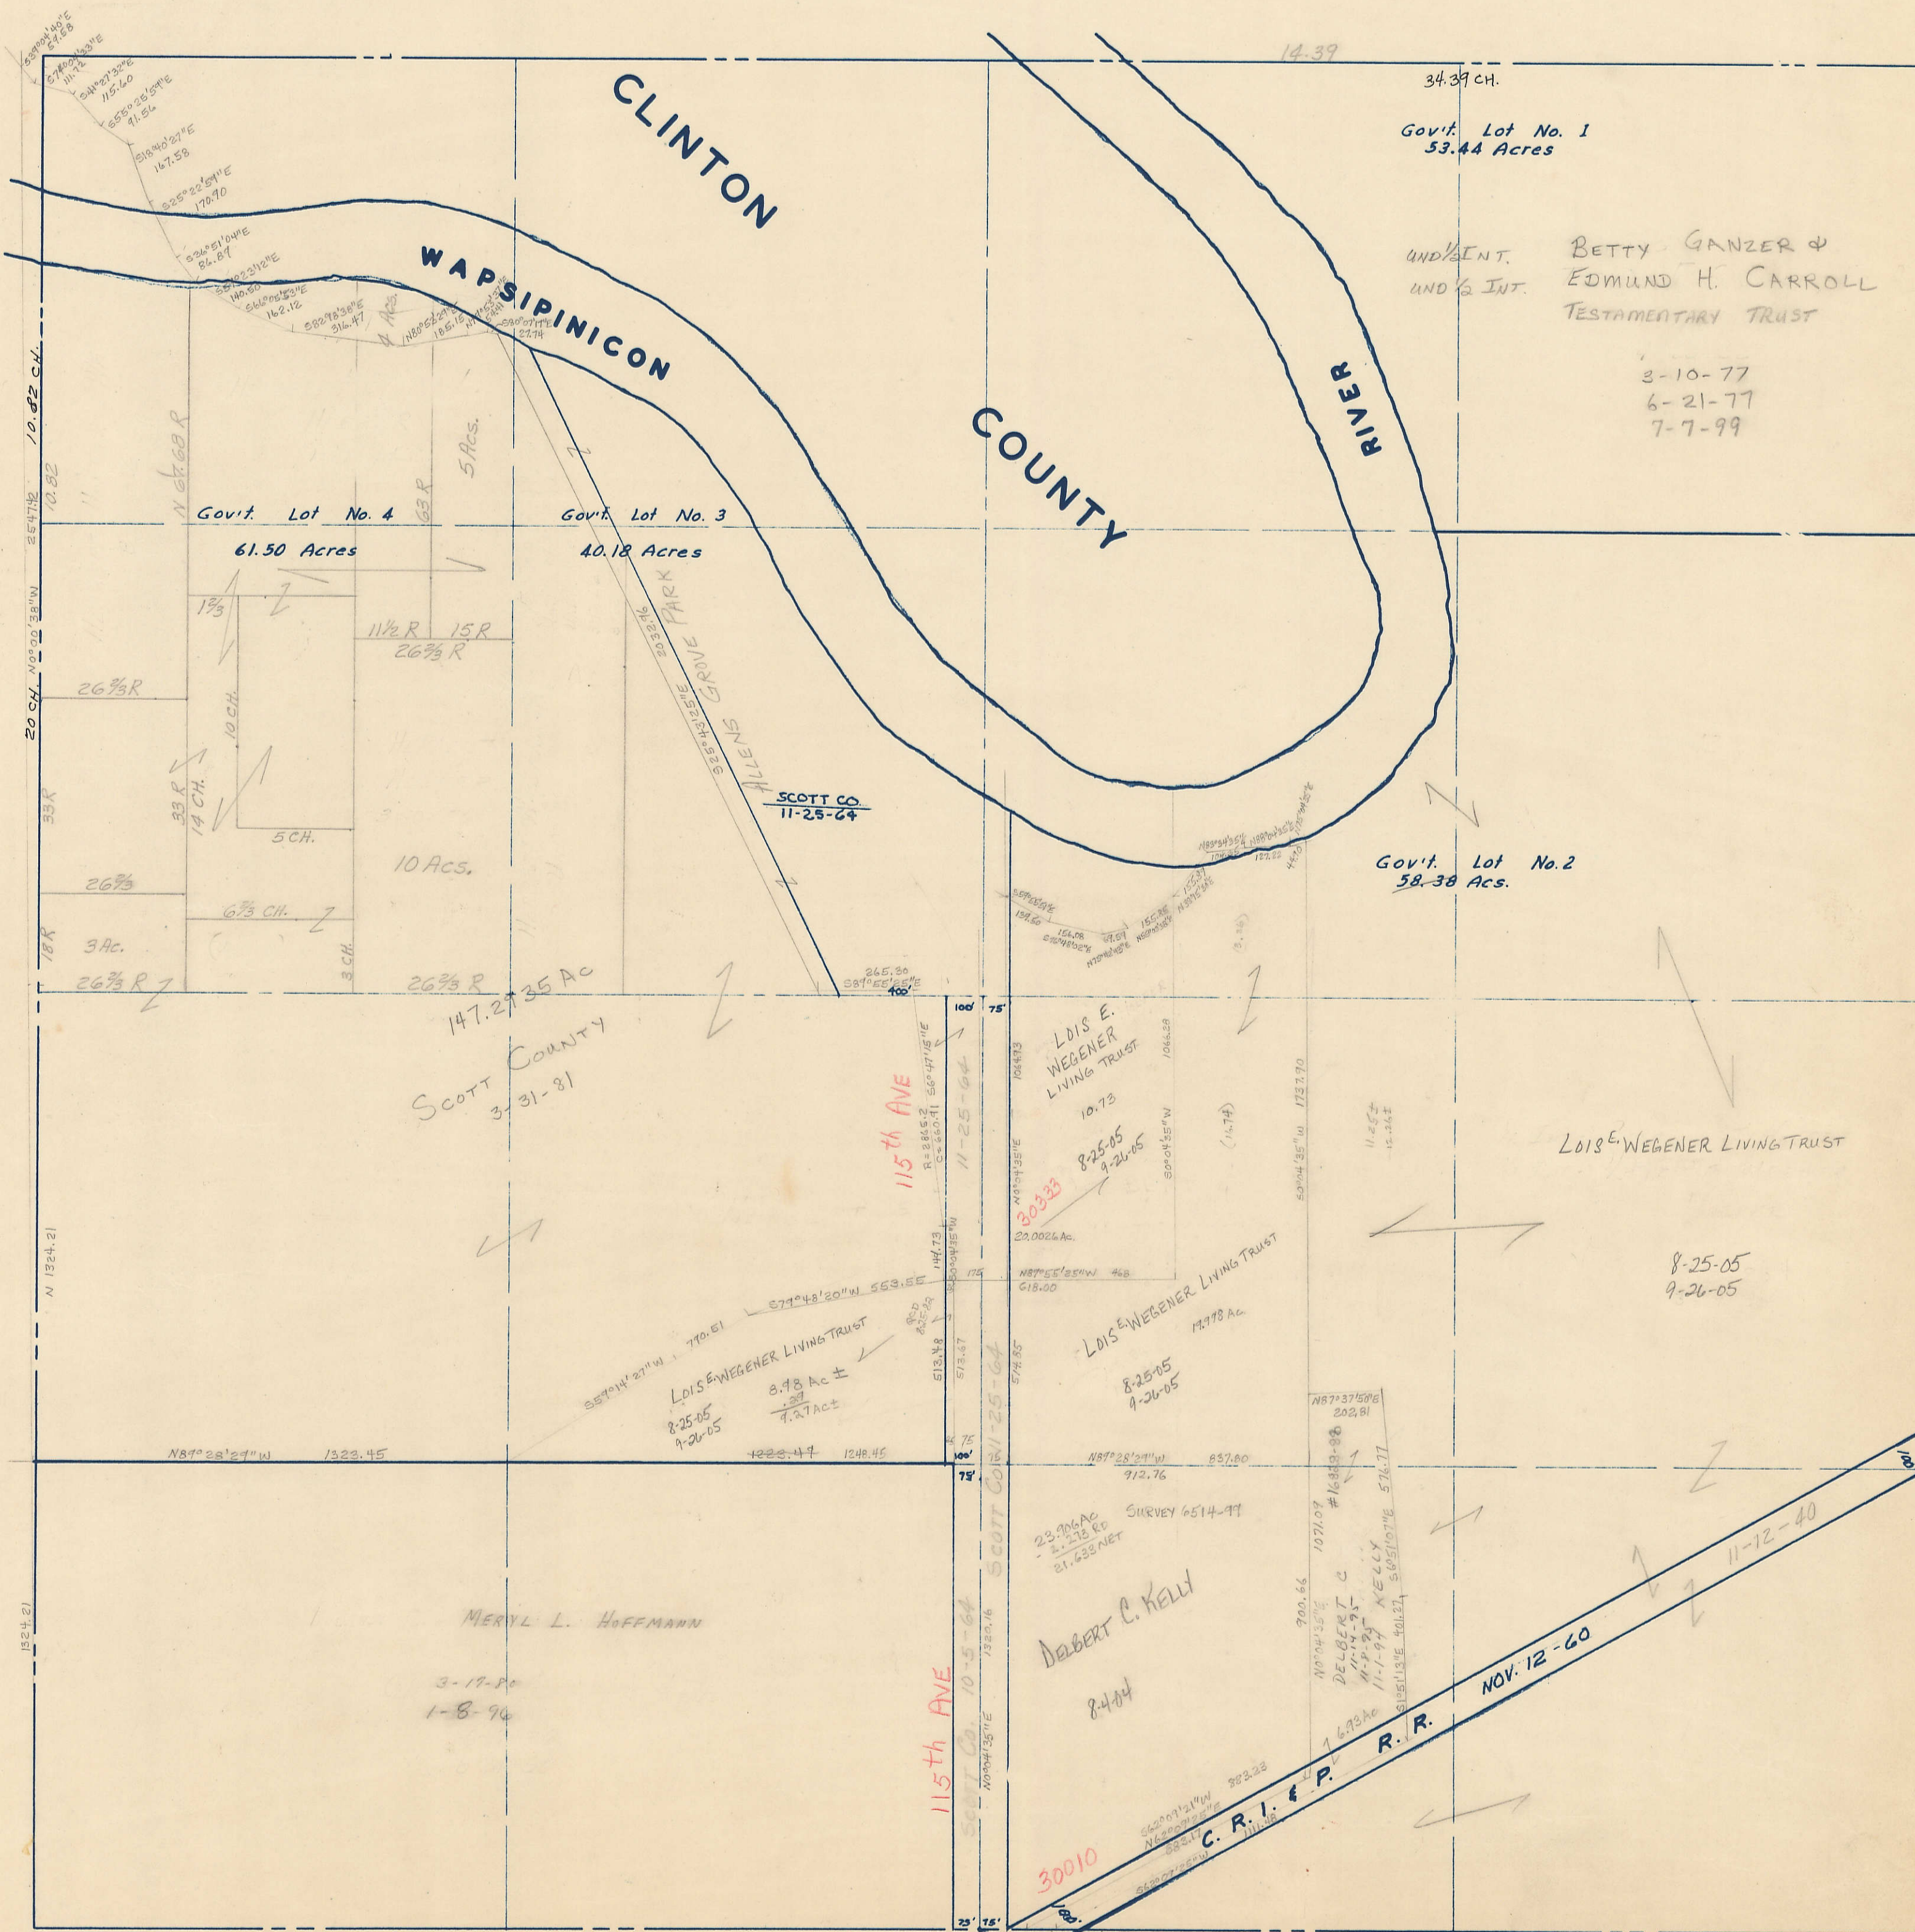

PAGE WINFIELD TWP.

SECTION 7

SECTION 13 PAGE 13