


SECTION 13  
TOWNSHIP 80 NORTH, RANGE 2 EAST,  
5<sup>TH</sup> PRINCIPAL MERIDIAN  
ALLENS GROVE TOWNSHIP  
SCOTT COUNTY, IOWA

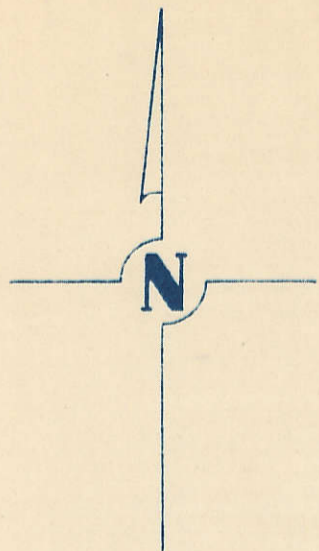

SCALE : 1 INCH = 330 FEET

SECTION 12

PAGE 12


TRANSFER PAGE 8

PAGE 14

SECTION 14

PAGE WINFIELD TWP.

SECTION 18

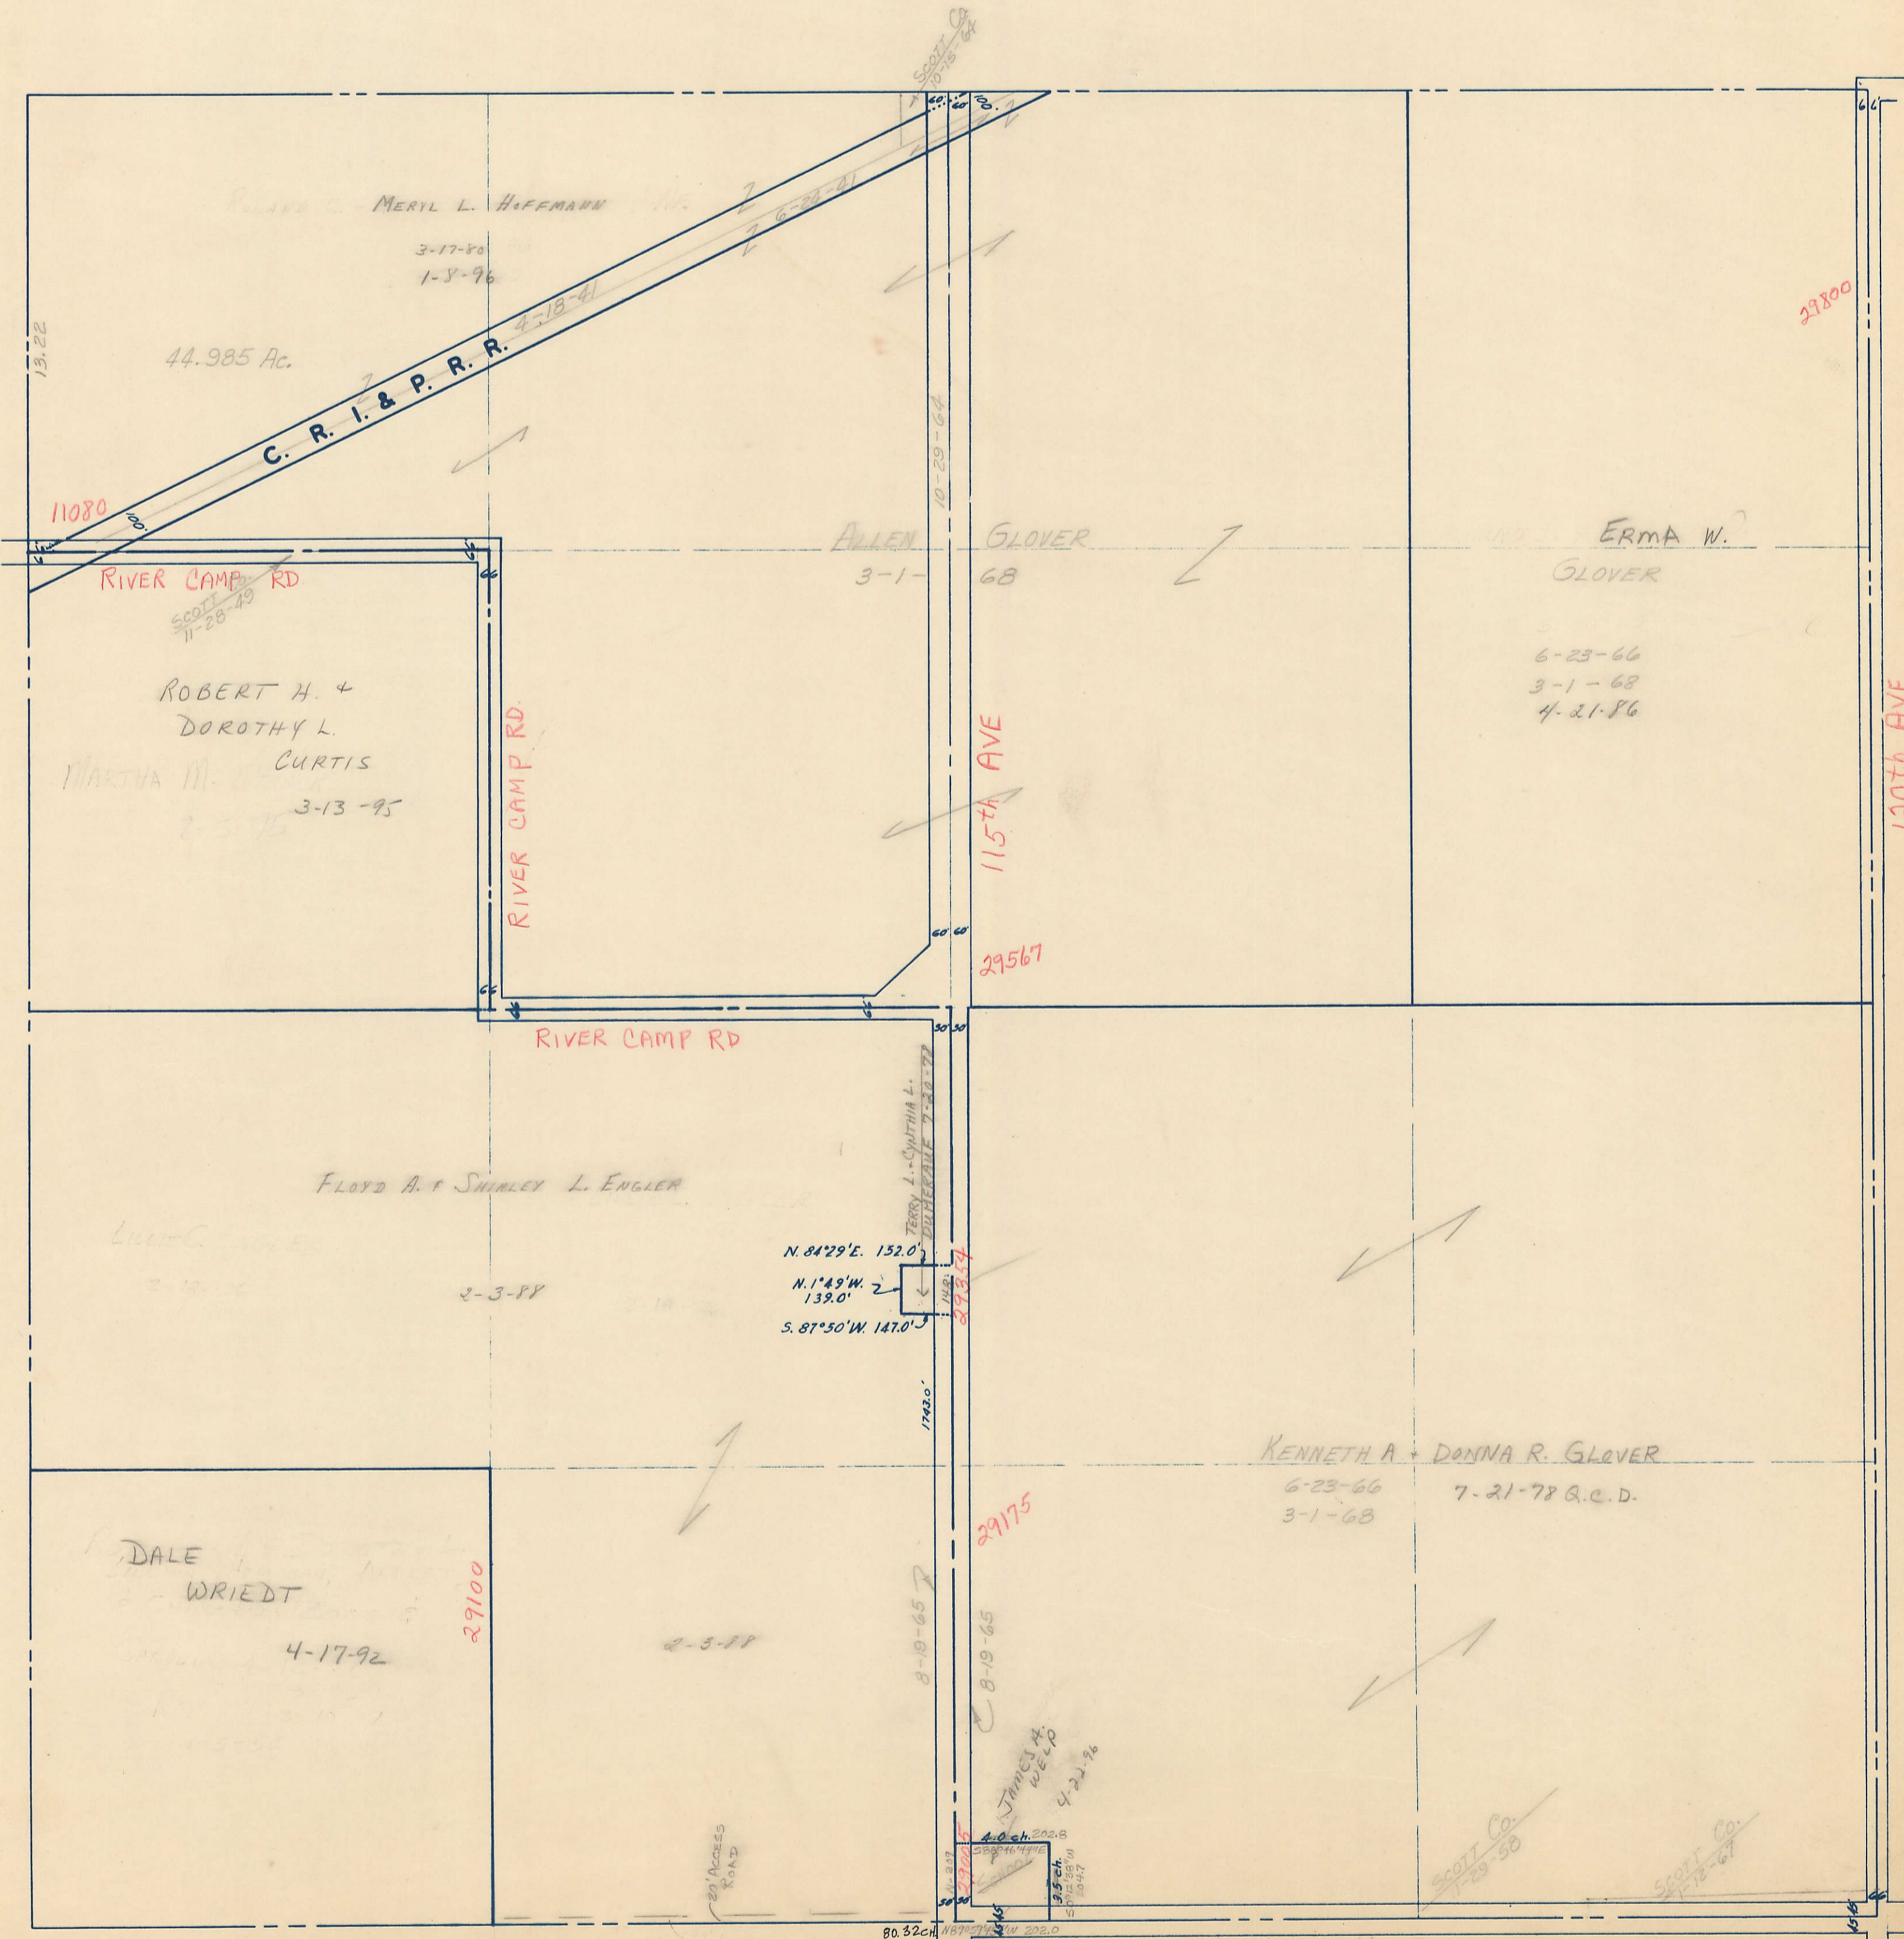

SECTION 24

PAGE 24

290th St.