


SECTION 14
TOWNSHIP 80 NORTH, RANGE 2 EAST,
5TH PRINCIPAL MERIDIAN
ALLENS GROVE TOWNSHIP
SCOTT COUNTY, IOWA


TRANSFER PAGE 9

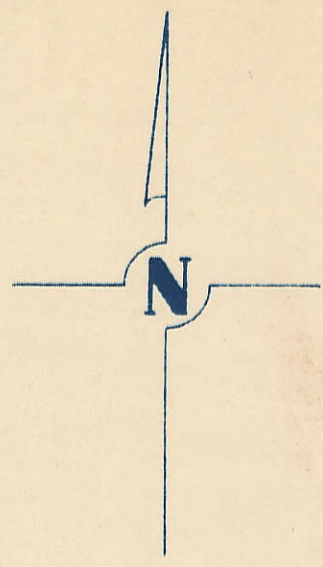

SCALE: 1 INCH = 330 FEET

SECTION 11

PAGE 11

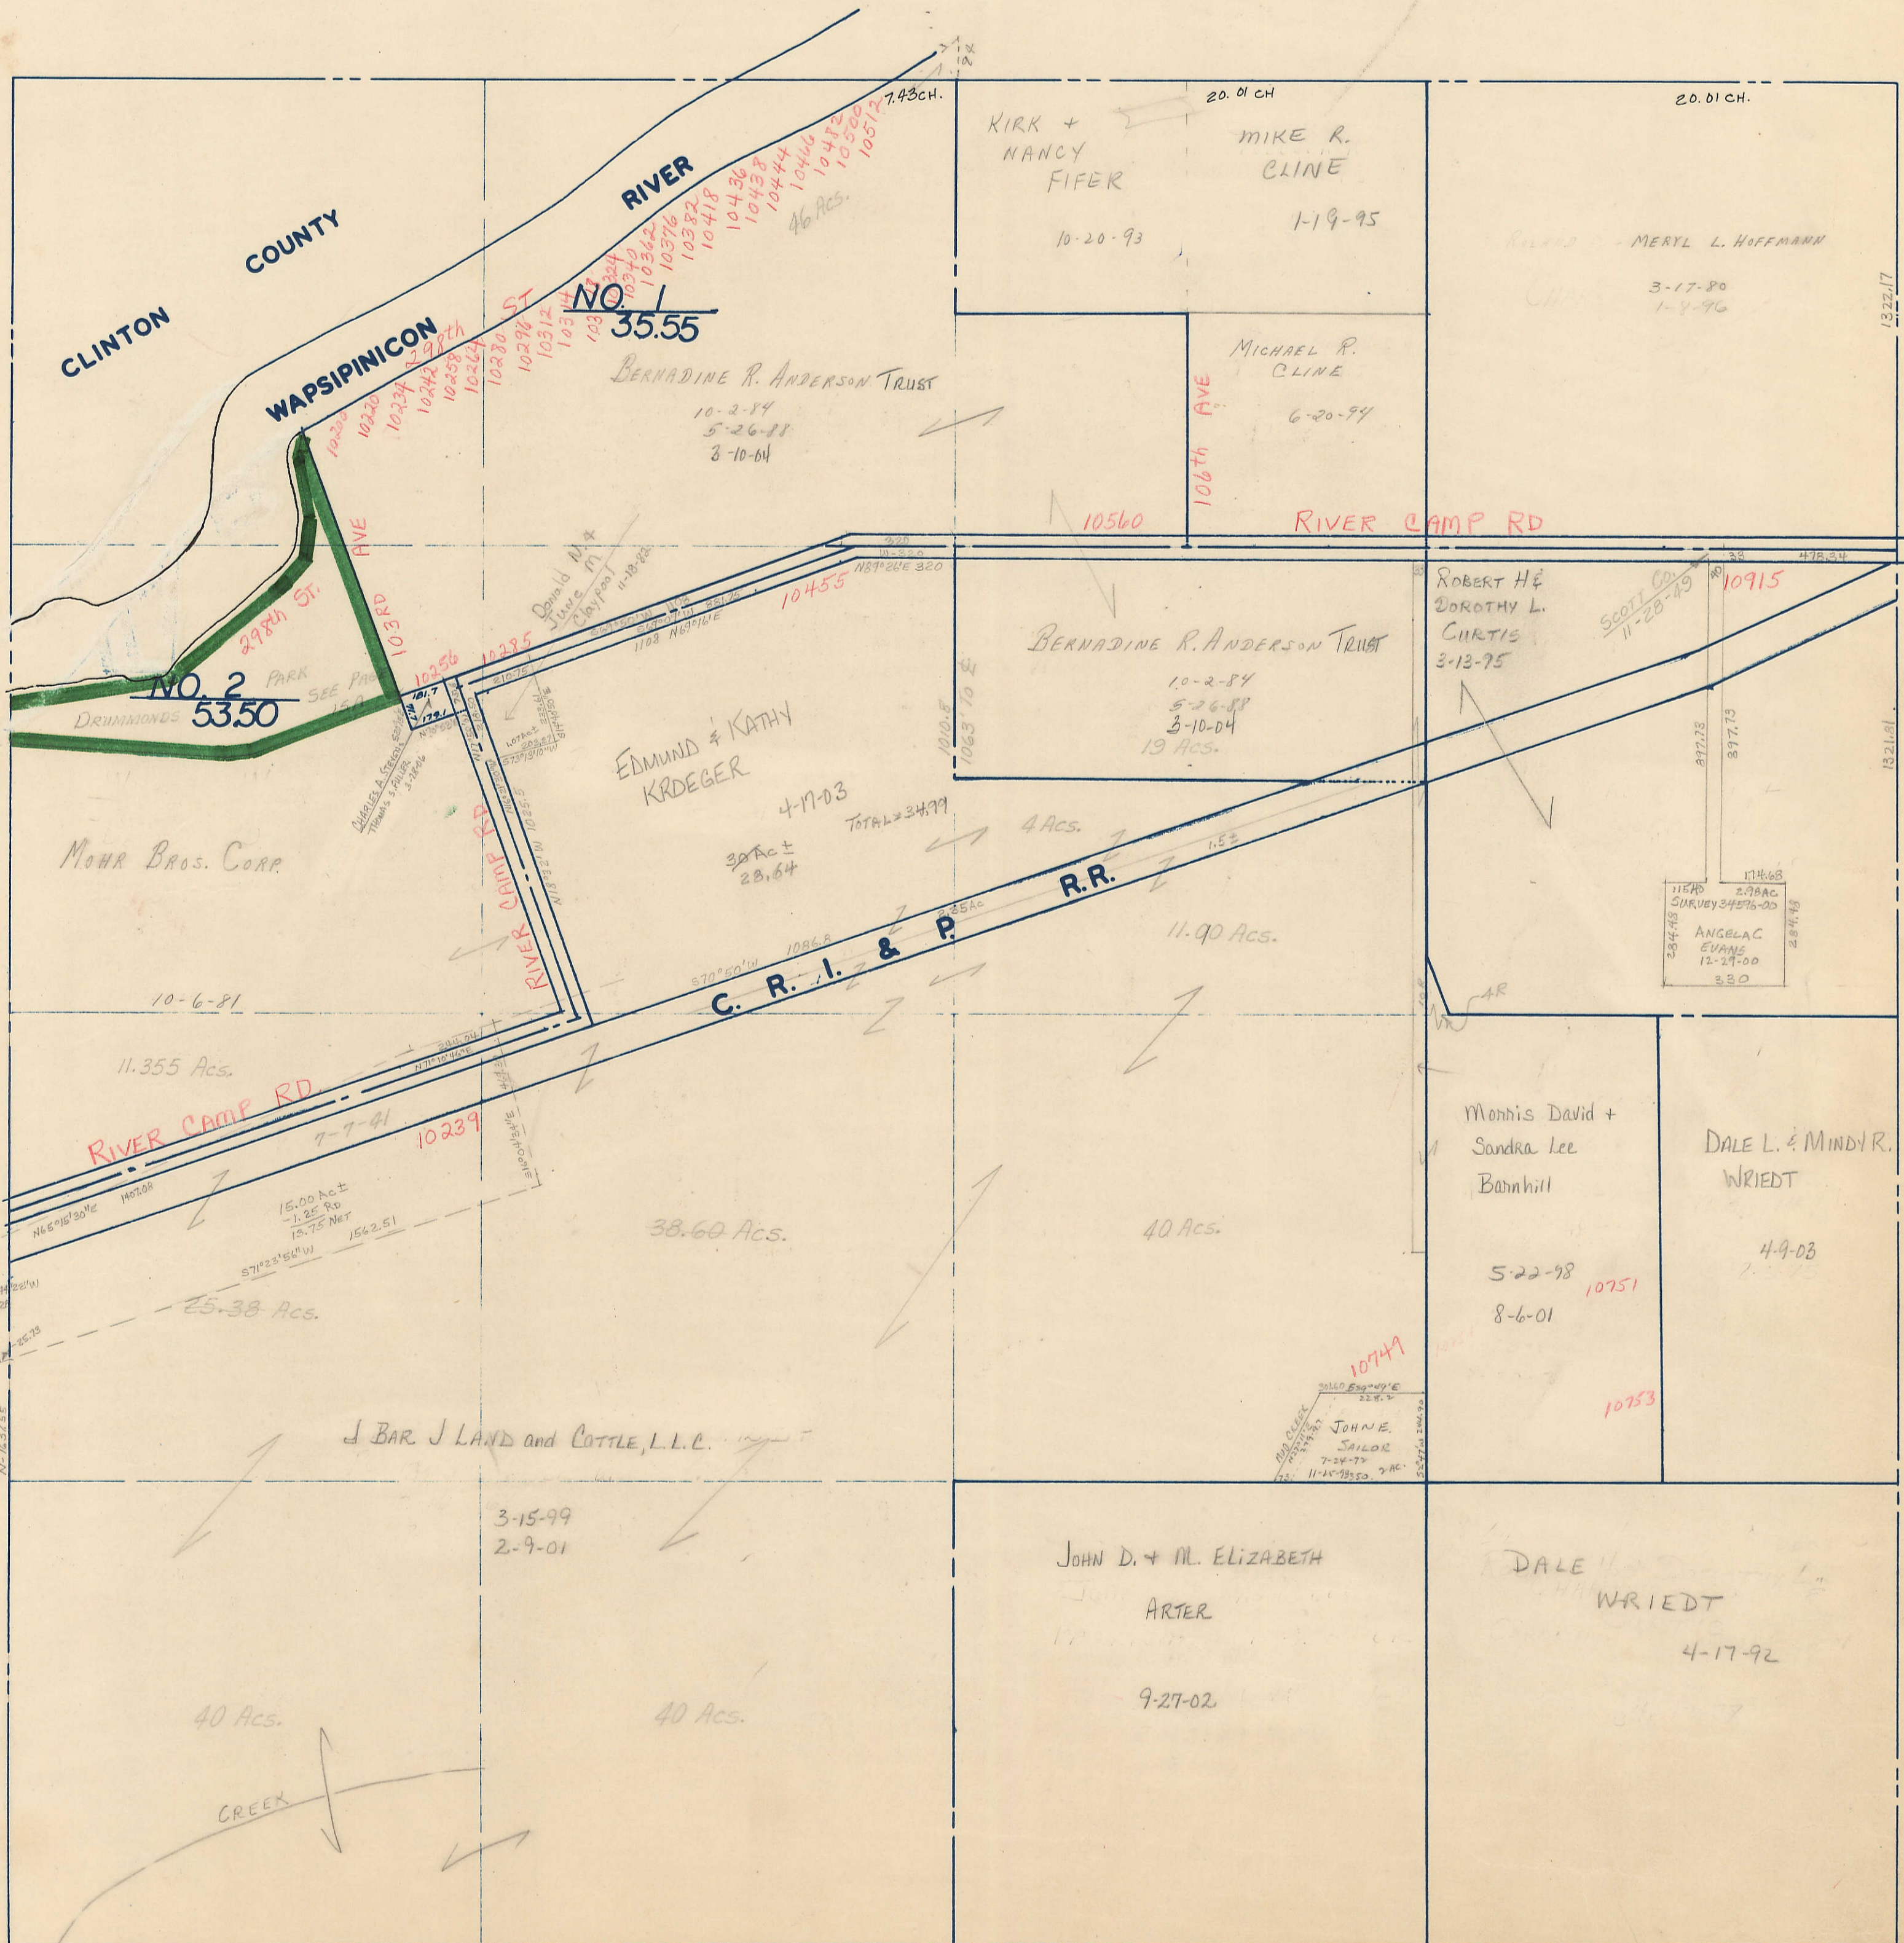

PAGE 15

SECTION 15

PAGE 13

SECTION 13