
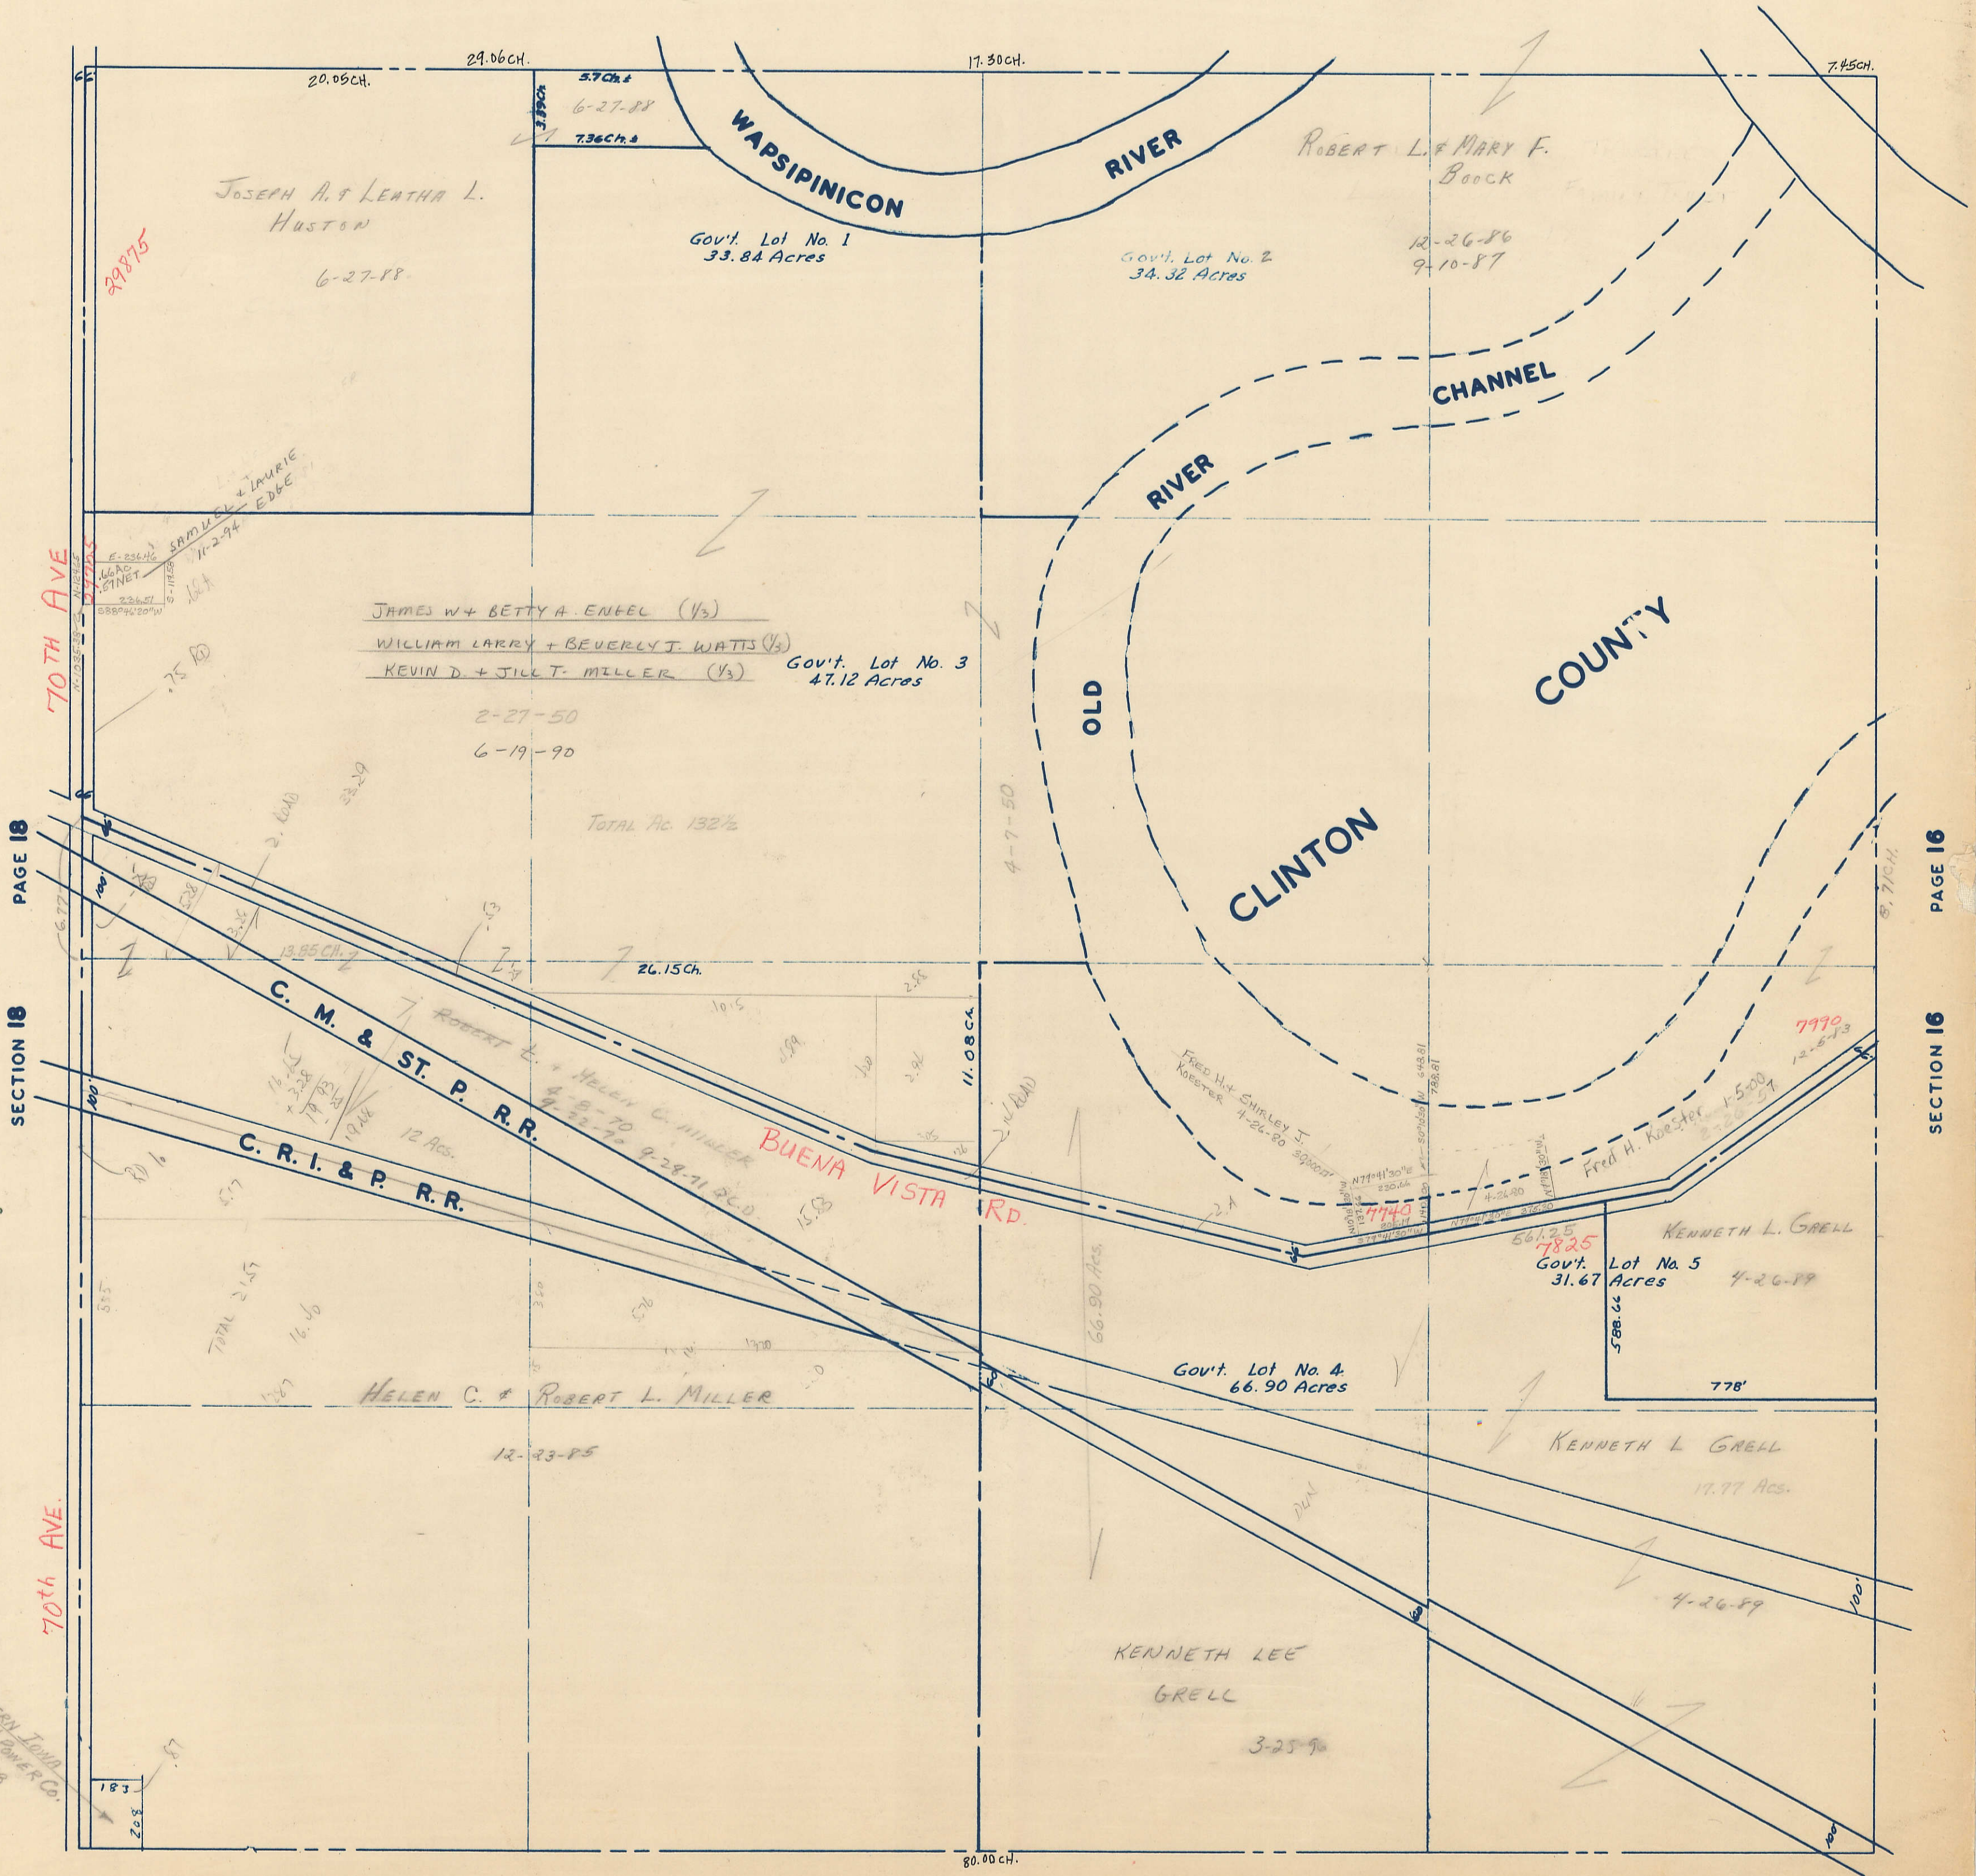


SECTION 17
TOWNSHIP 80 NORTH, RANGE 2 EAST,
5TH PRINCIPAL MERIDIAN
ALLENS GROVE TOWNSHIP
SCOTT COUNTY, IOWA

TRANSFER PAGE 12

SCALE: 1 INCH = 330 FEET

SECTION 8 PAGE 8

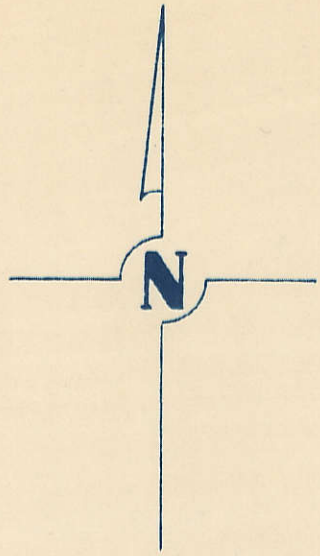

SECTION 20 PAGE 20