



SECTION 19  
TOWNSHIP 80 NORTH, RANGE 2 EAST,  
5<sup>TH</sup> PRINCIPAL MERIDIAN  
ALLENS GROVE TOWNSHIP  
SCOTT COUNTY, IOWA

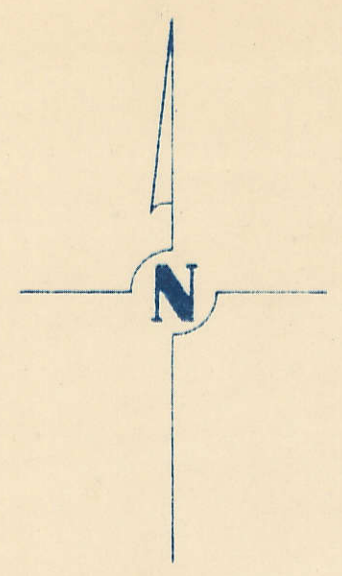

SCALE: 1 INCH = 330 FEET

SECTION 18 PAGE 18

TRANSFER PAGE 14

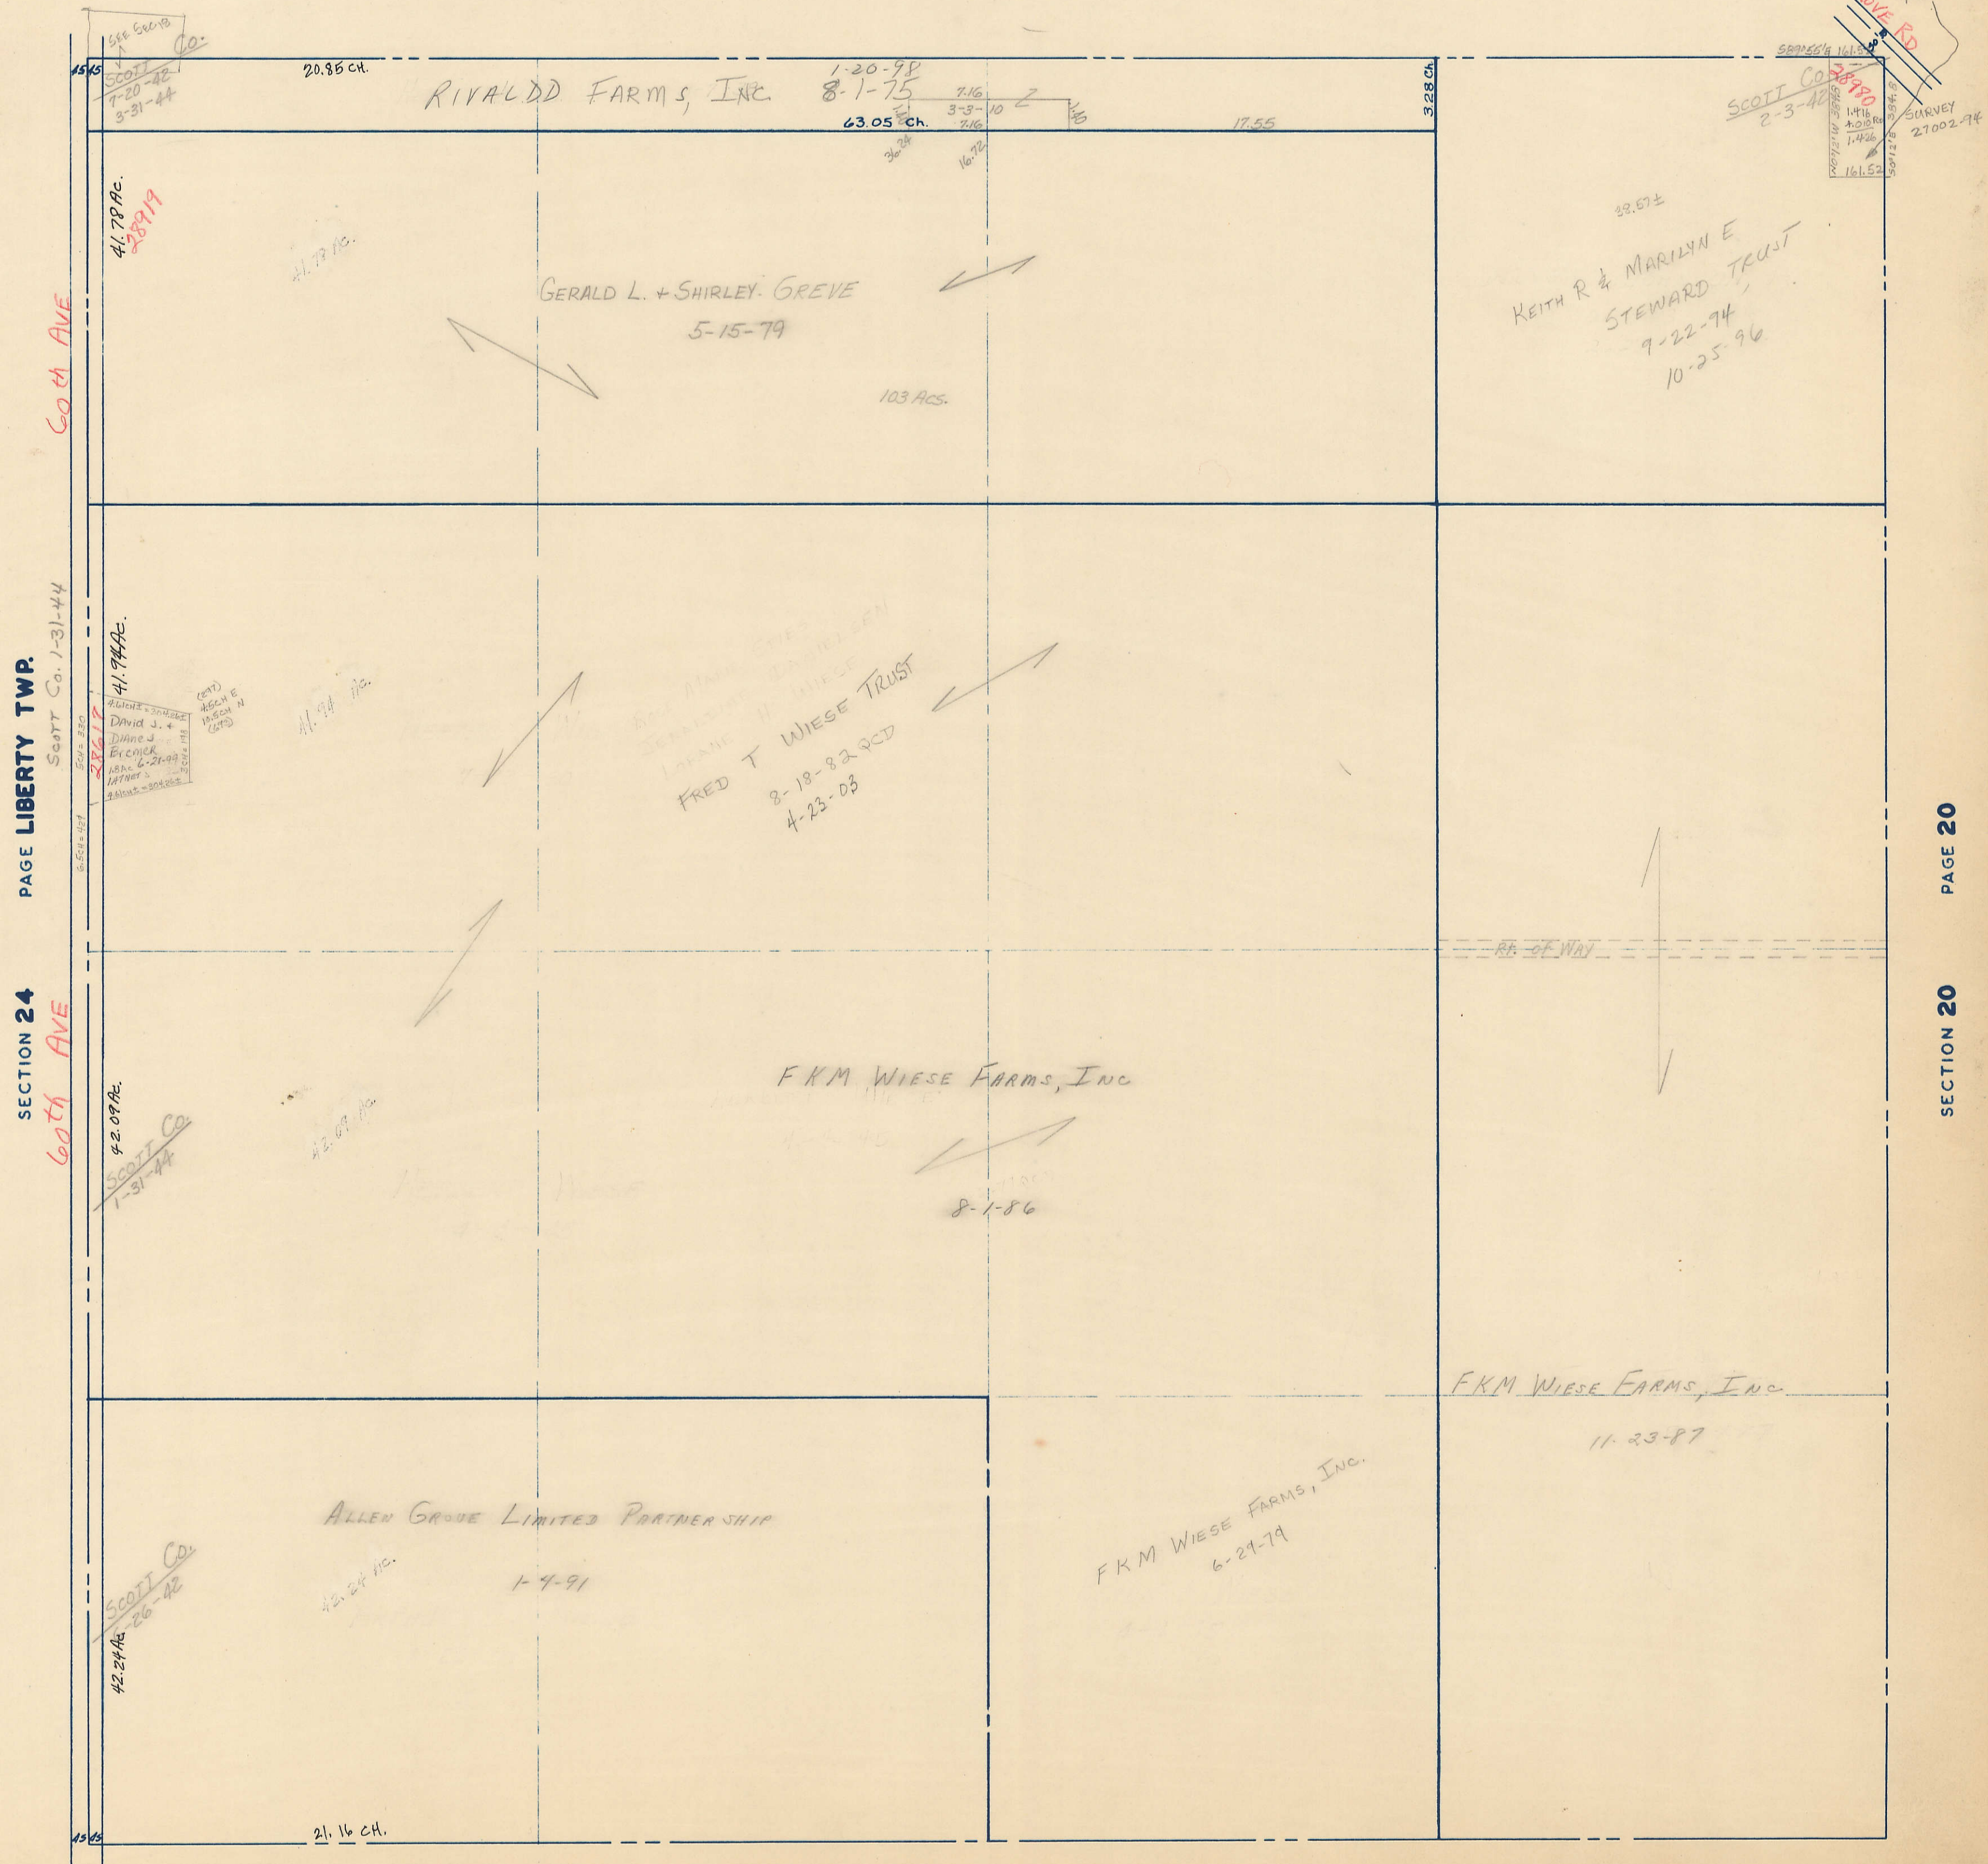

SECTION 24 PAGE LIBERTY TWP.

SECTION 20 PAGE 20

SECTION 30 PAGE 30