


SECTION 20
TOWNSHIP 80 NORTH, RANGE 2 EAST,
5TH PRINCIPAL MERIDIAN
ALLENS GROVE TOWNSHIP
SCOTT COUNTY, IOWA

TRANSFER PAGE 15

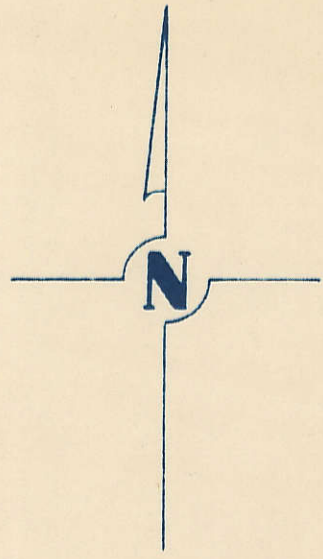

SCALE: 1 INCH = 330 FEET

SECTION 17


PAGE 17

PAGE 19

SECTION 19

PAGE 21

SECTION 21

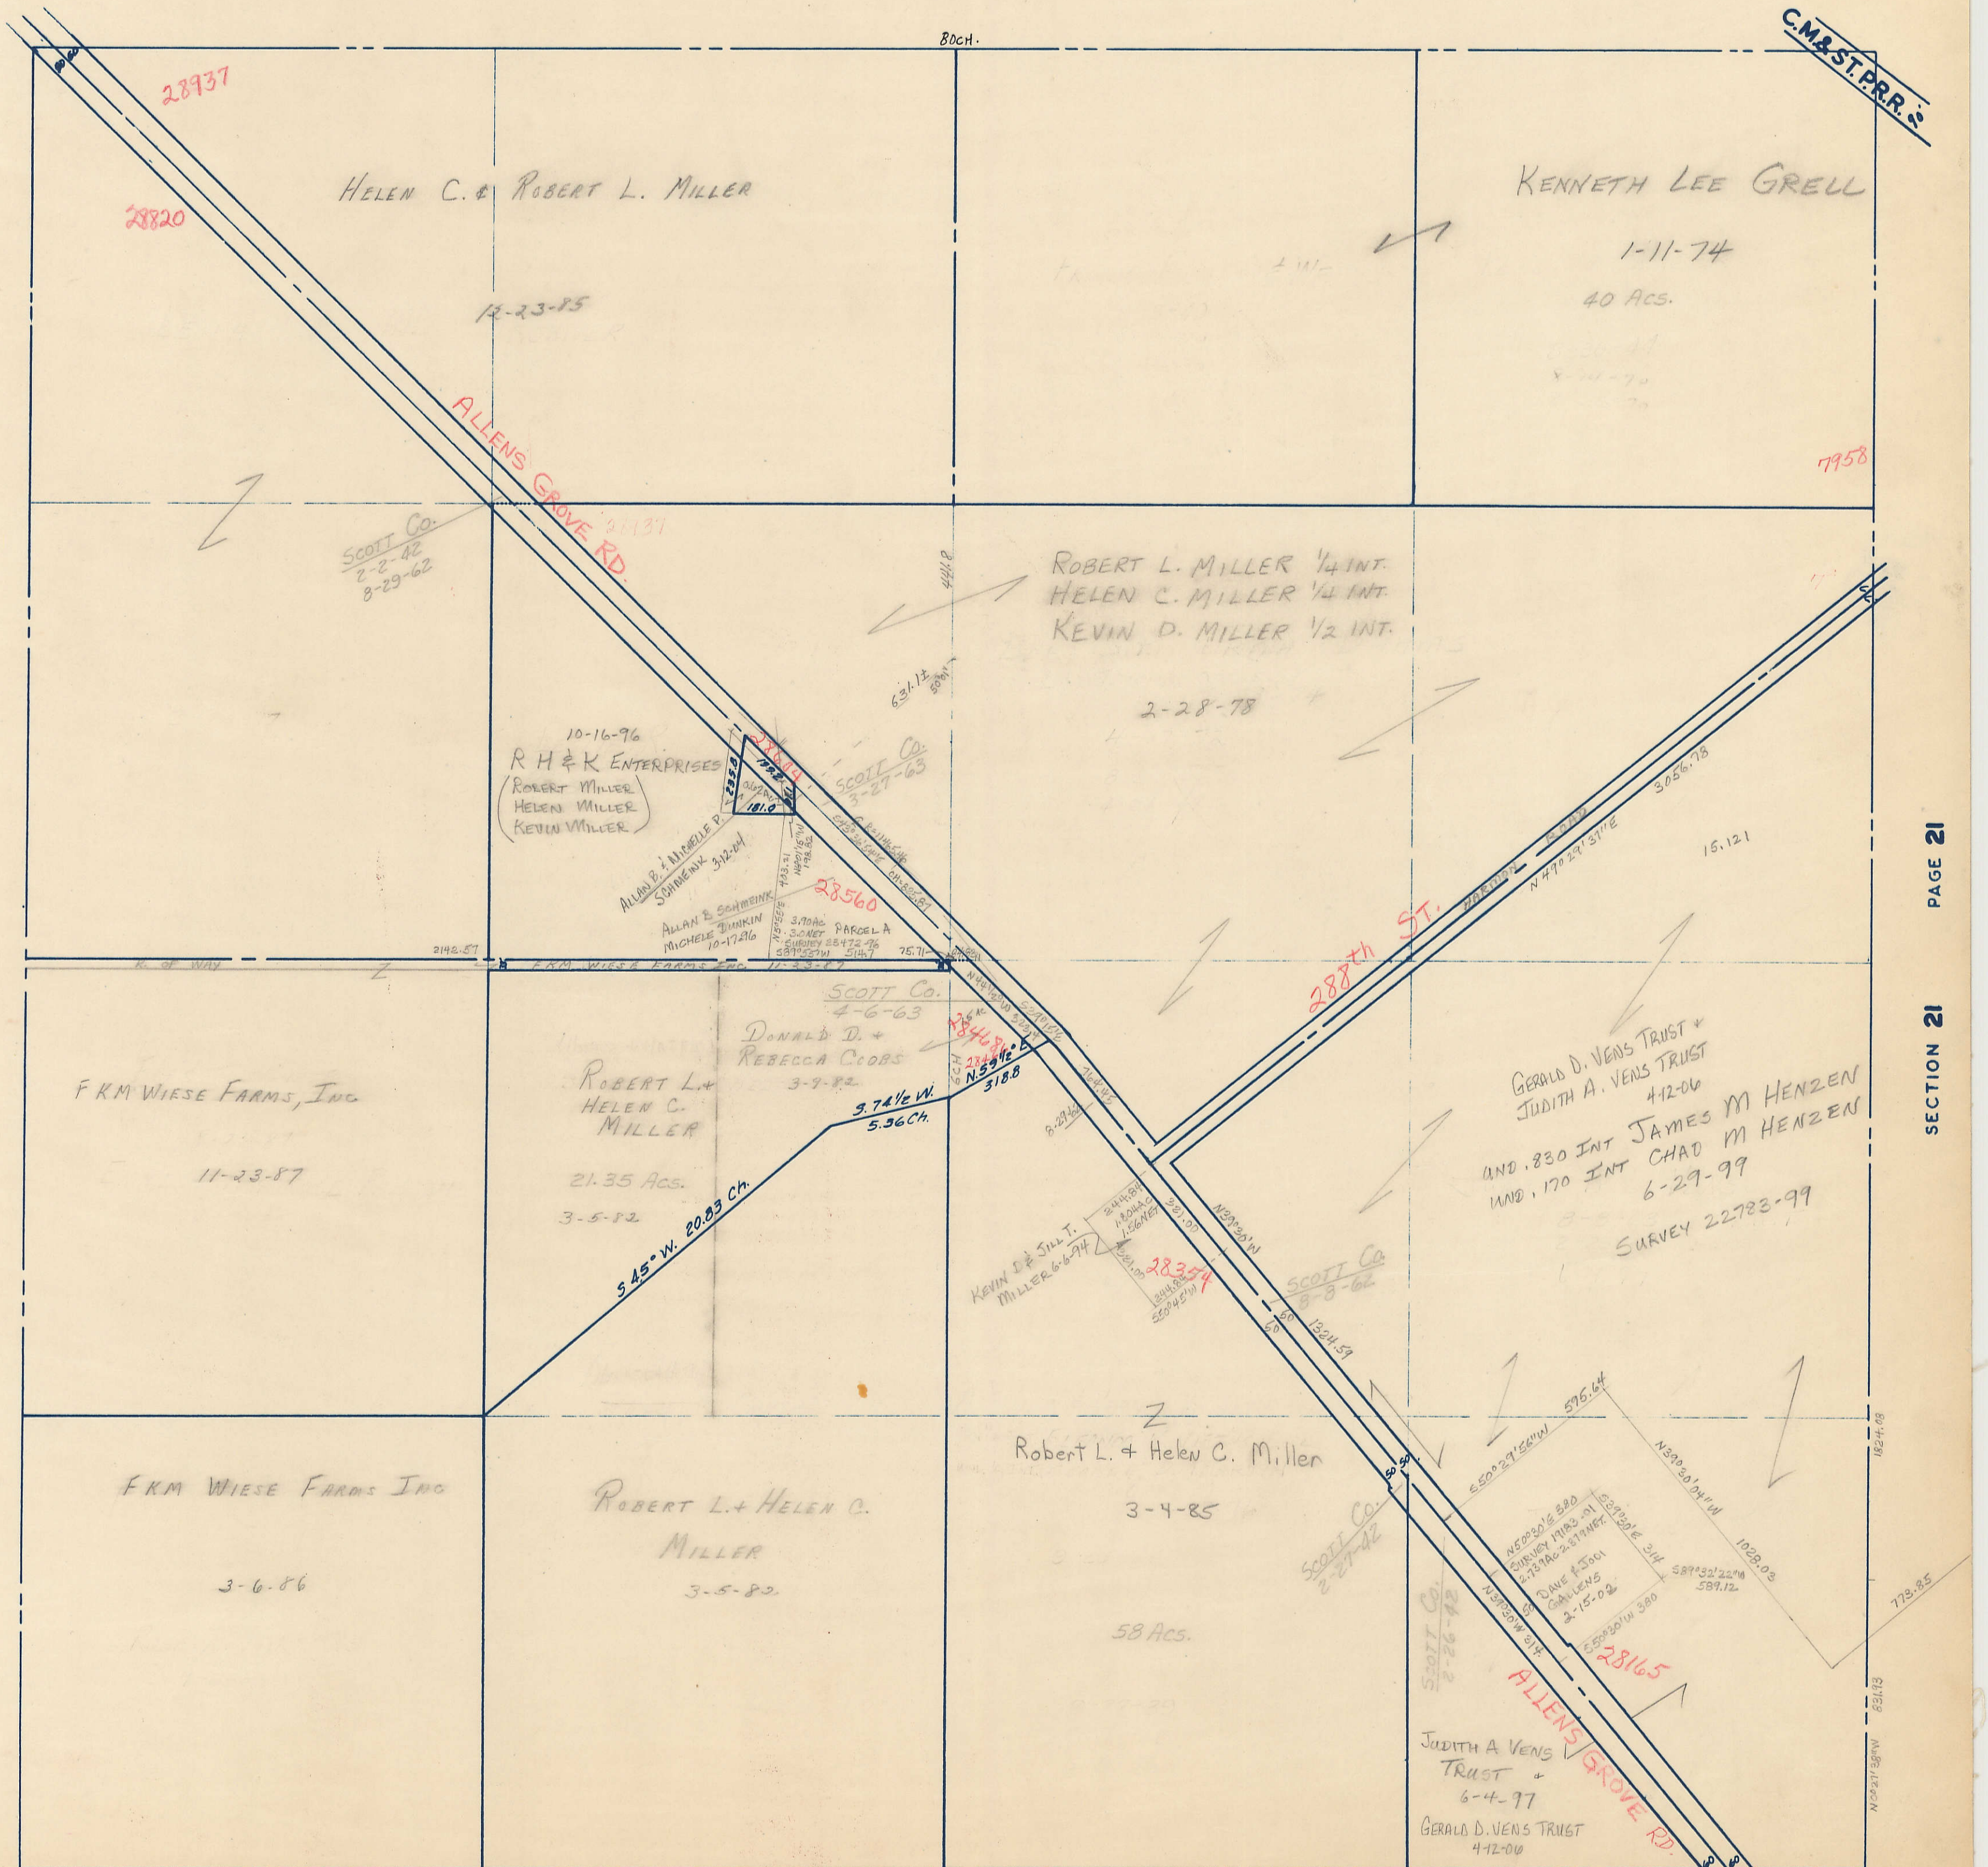

SECTION 29

PAGE 29