



SECTION 21
TOWNSHIP 80 NORTH, RANGE 2 EAST,
5TH PRINCIPAL MERIDIAN
ALLENS GROVE TOWNSHIP
SCOTT COUNTY, IOWA

TRANSFER PAGE 16

SCALE: 1 INCH = 330 FEET

SECTION 16

PAGE 16

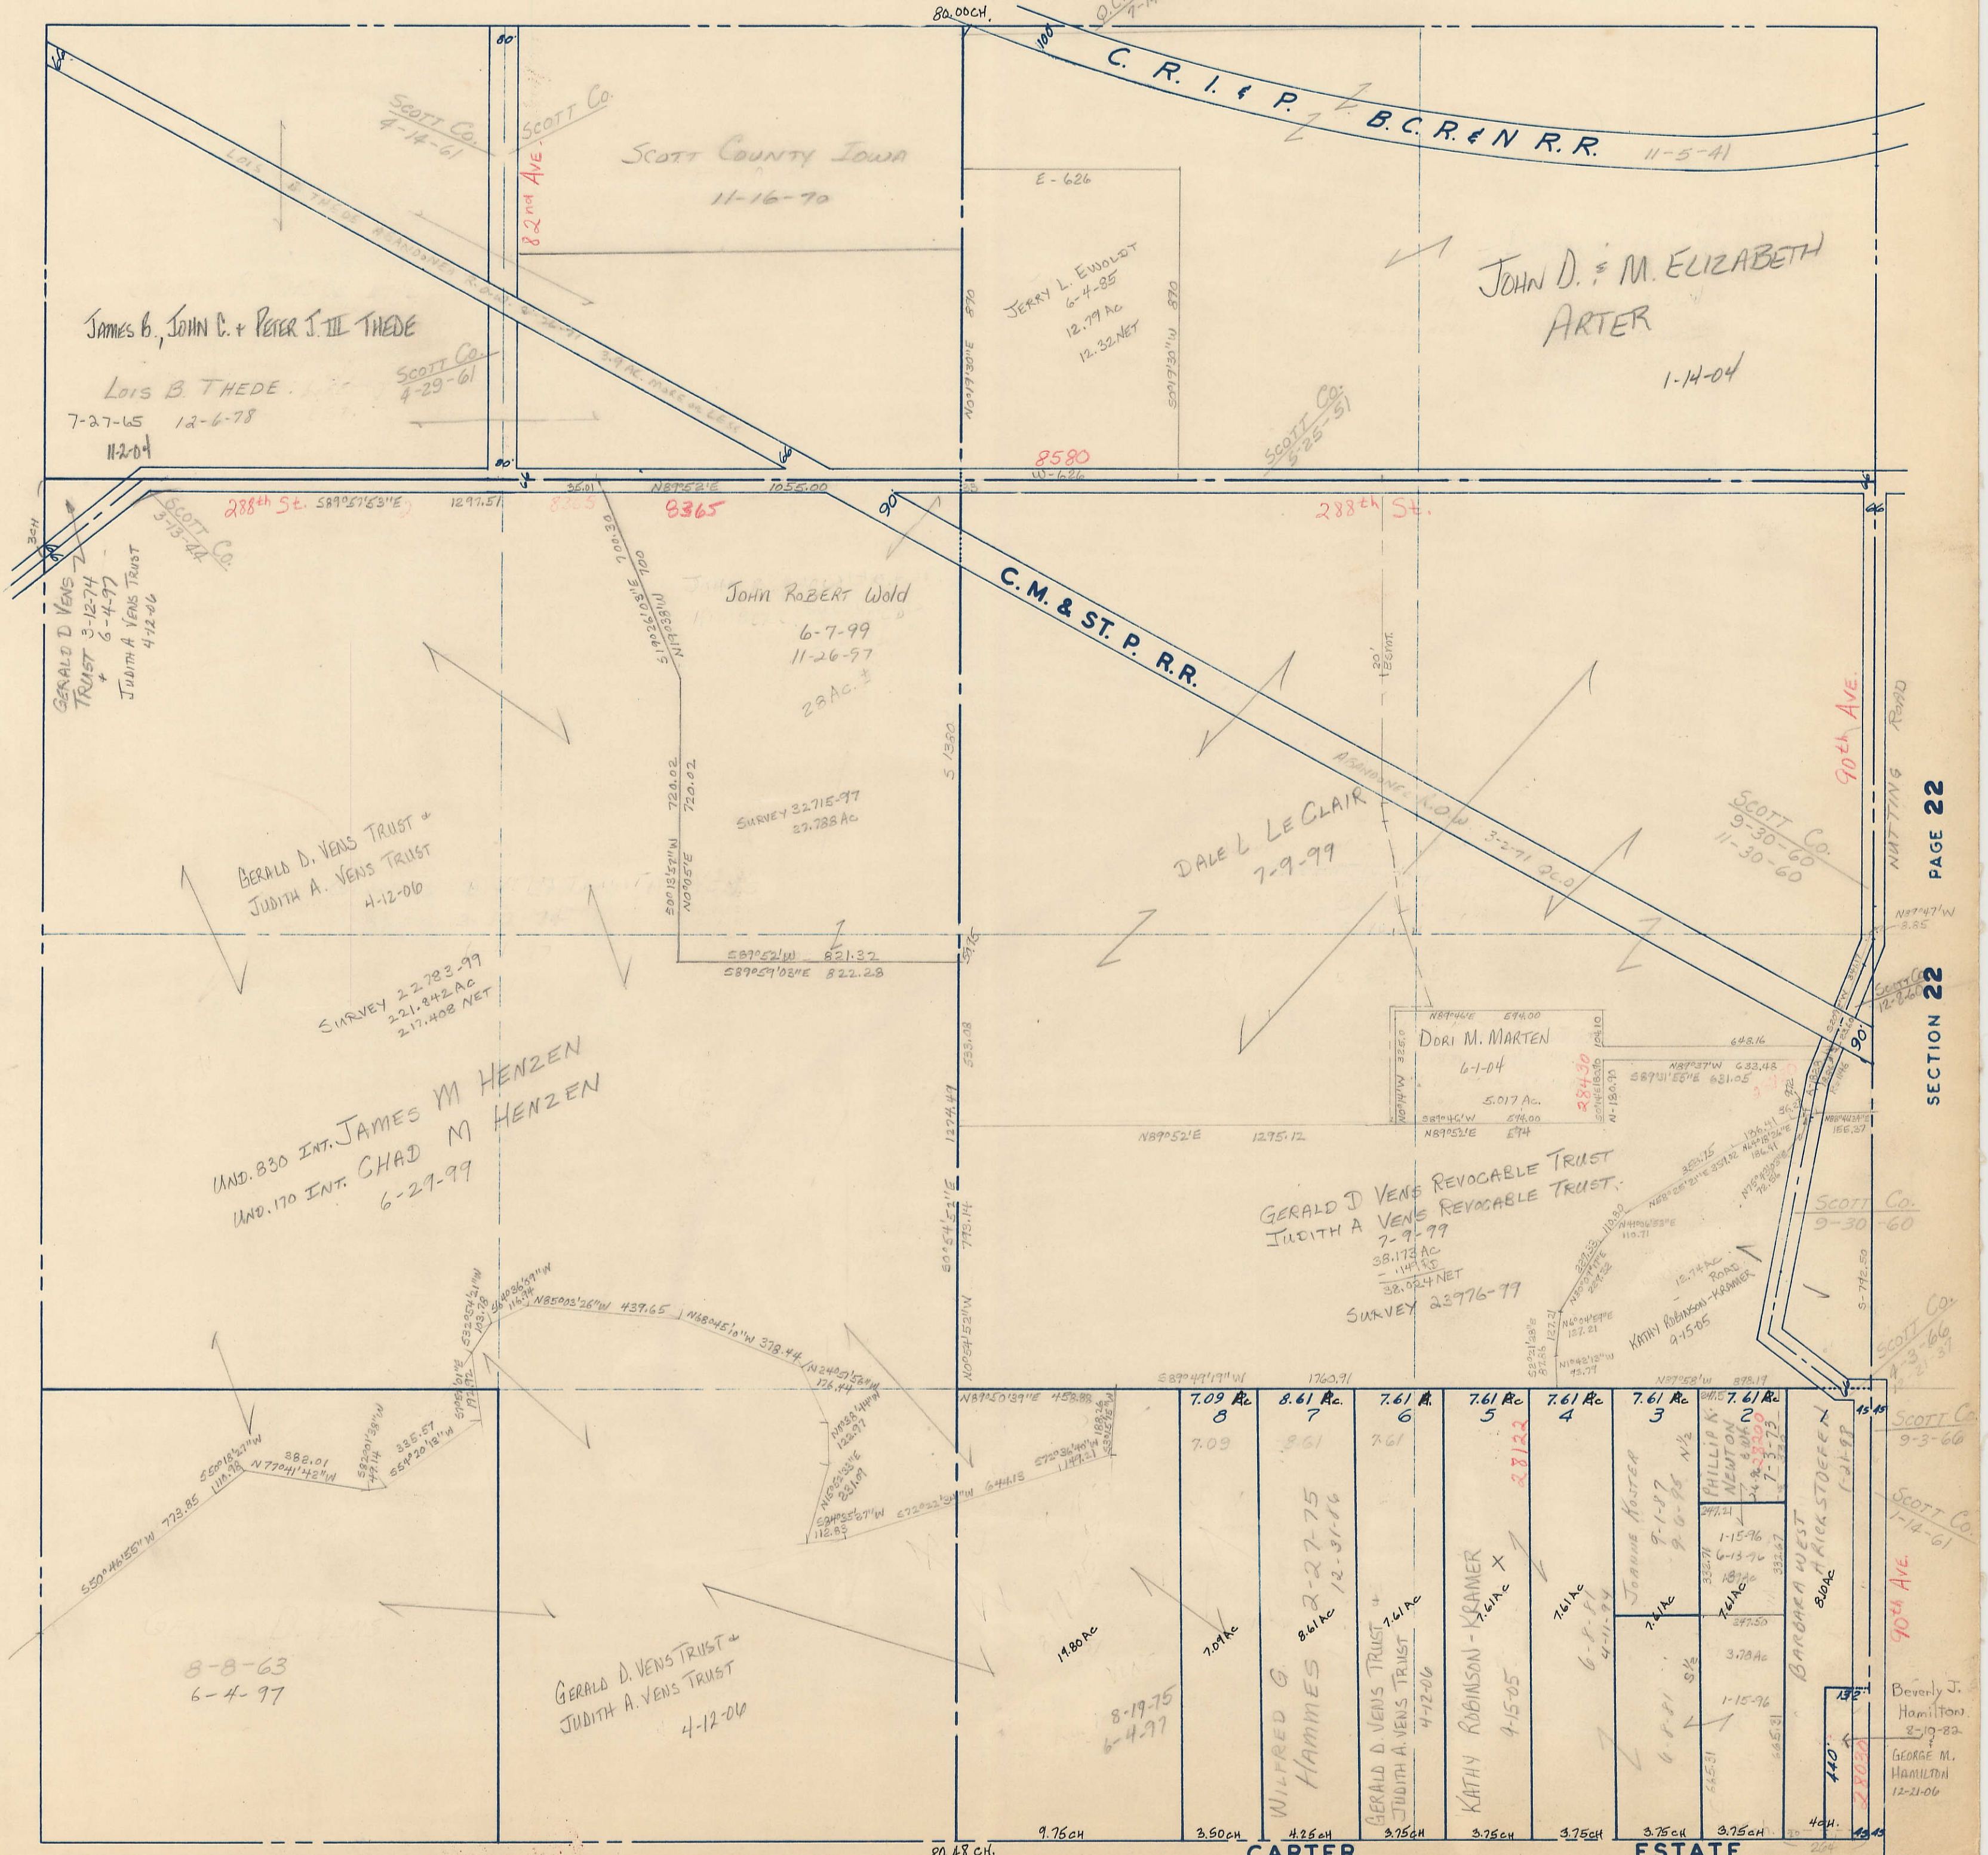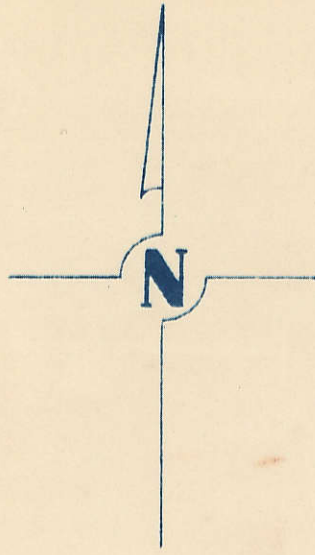

SECTION 20 PAGE 20

SECTION 22 PAGE 22

SECTION 28

PAGE 28

CARTER ESTATE