
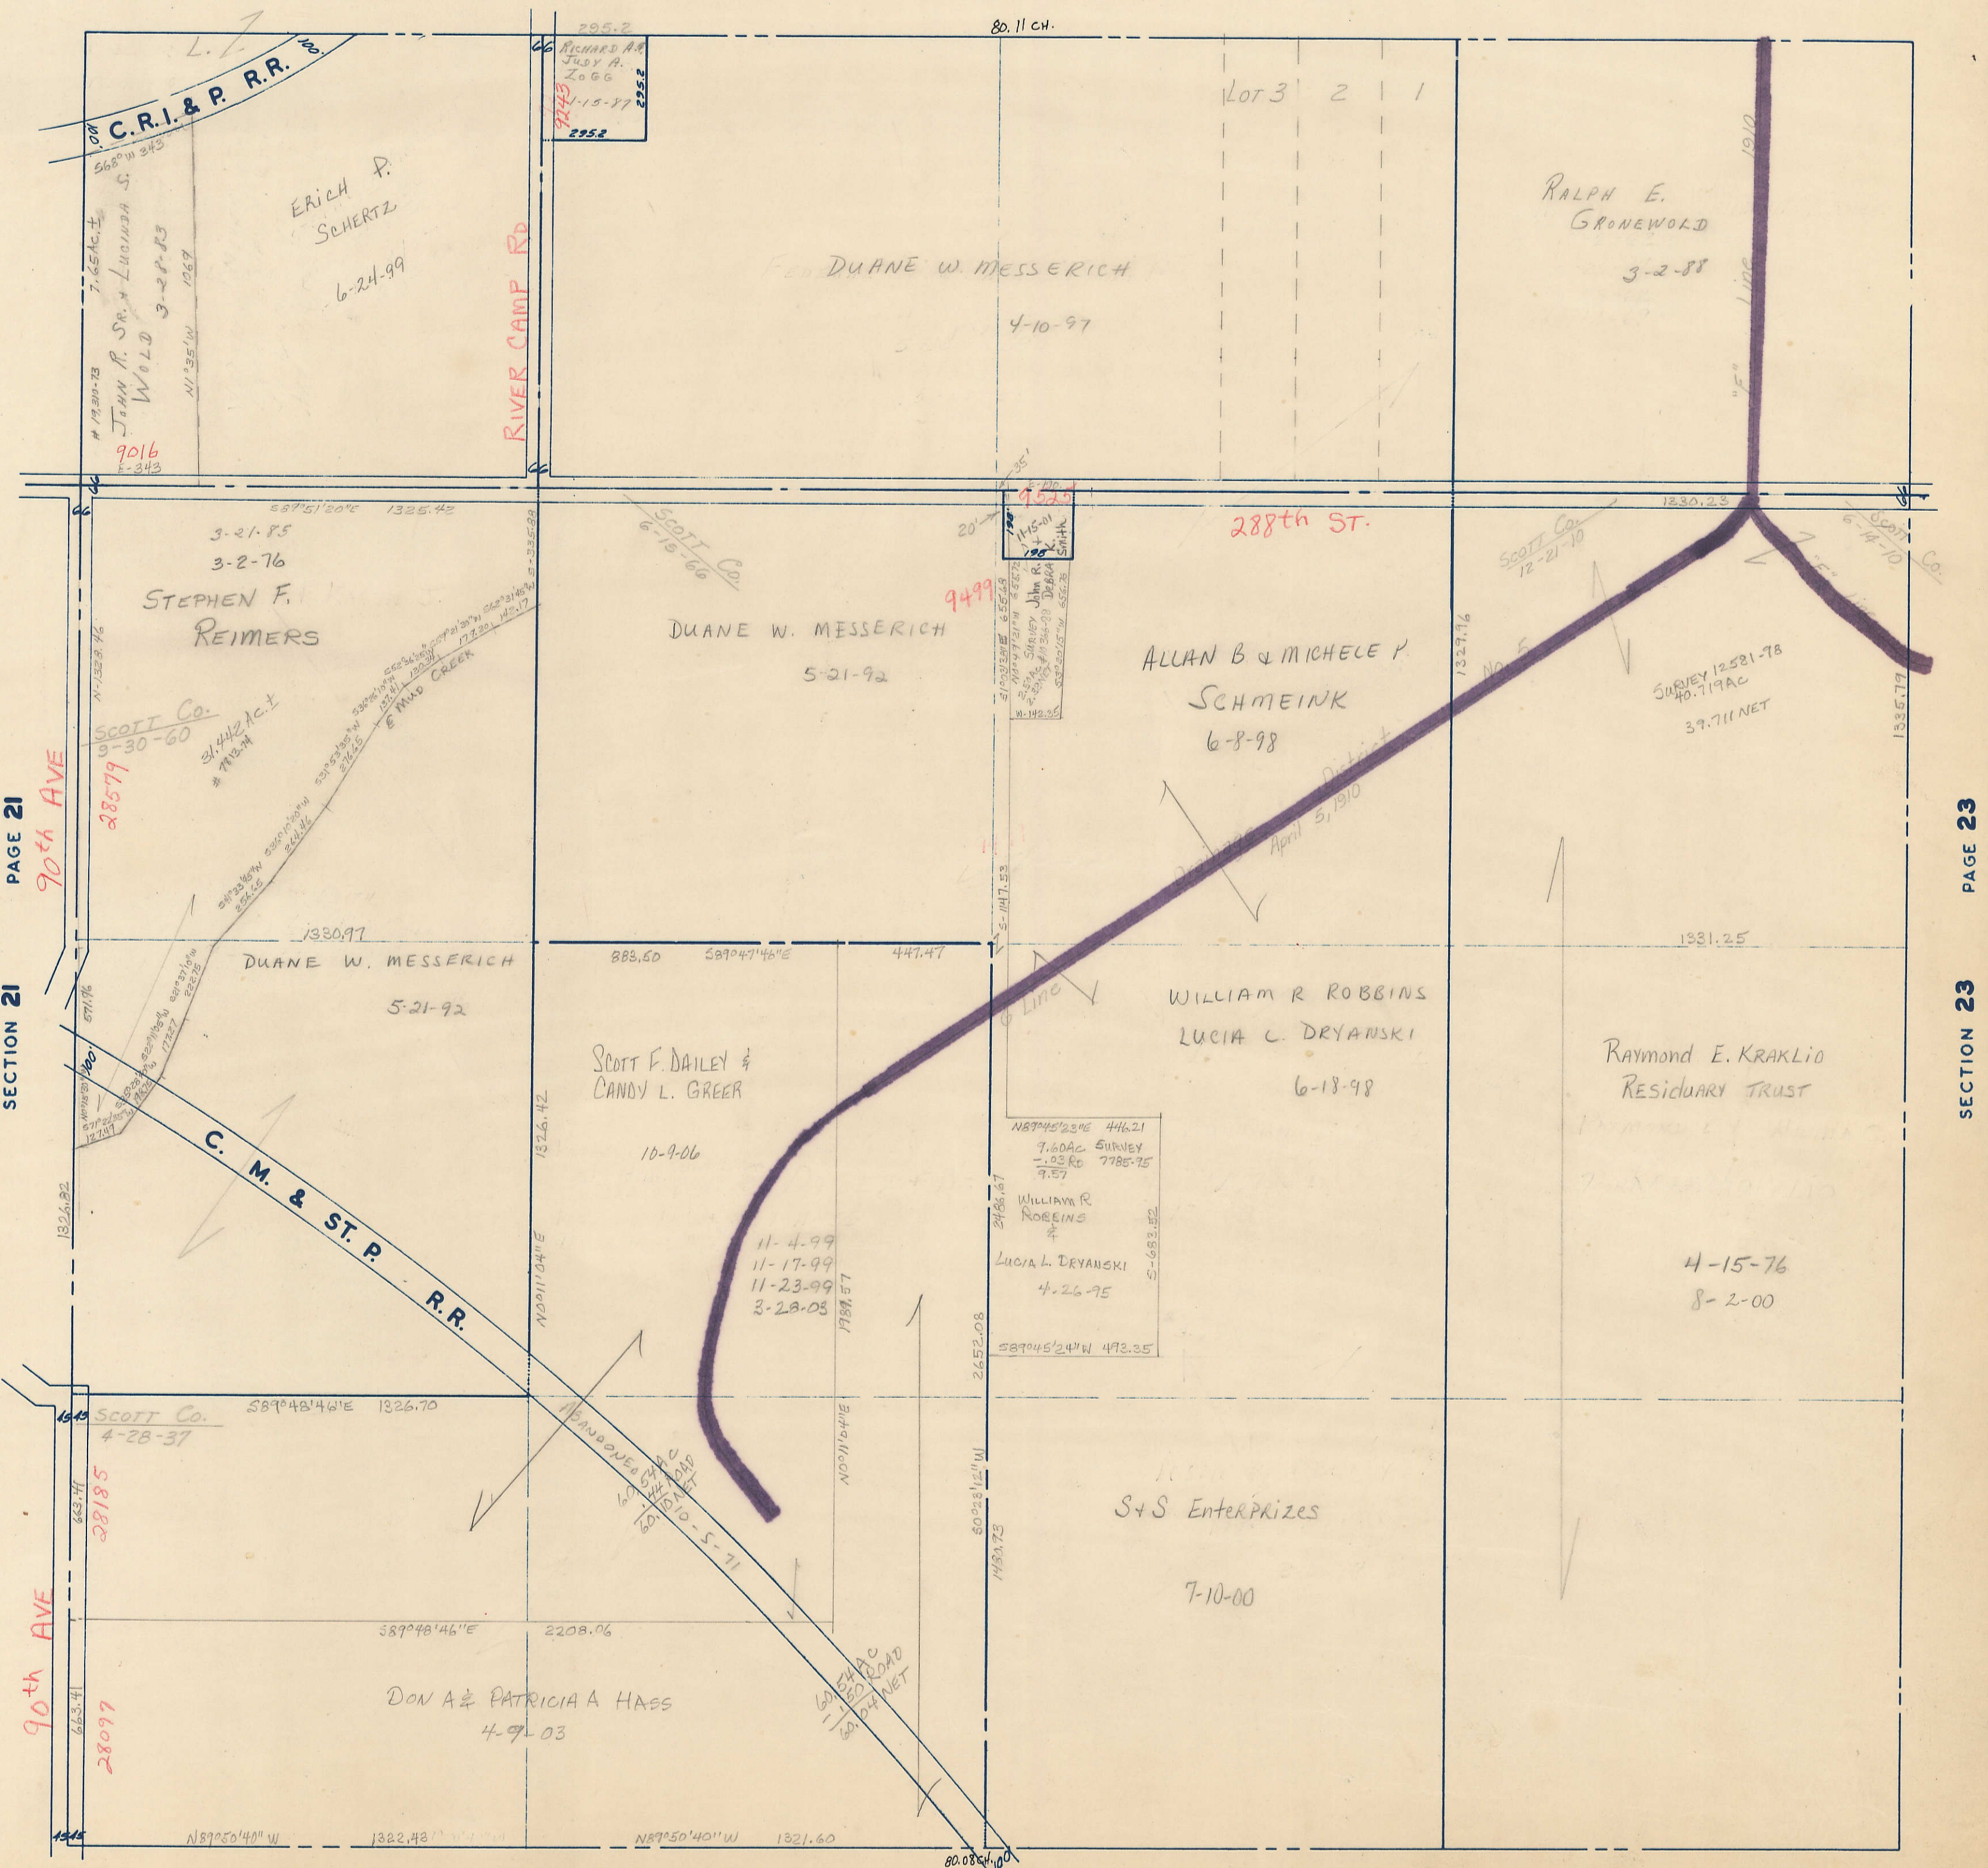


SECTION 22
TOWNSHIP 80 NORTH, RANGE 2 EAST,
5TH PRINCIPAL MERIDIAN
ALLENS GROVE TOWNSHIP
SCOTT COUNTY, IOWA

TRANSFER PAGE 17

SCALE: 1 INCH = 330 FEET

SECTION 15 PAGE 15

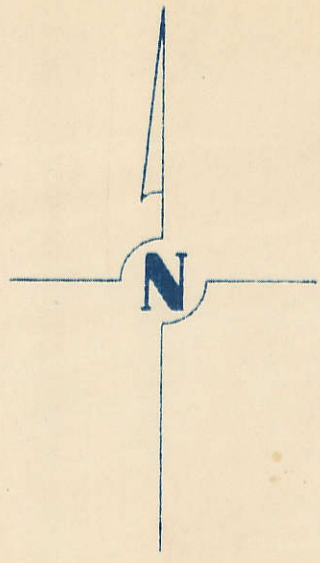

SECTION 21 PAGE 21

SECTION 23 PAGE 23

SECTION 27 PAGE 27