


SECTION 23
TOWNSHIP 80 NORTH, RANGE 2 EAST,
5TH PRINCIPAL MERIDIAN
ALLENS GROVE TOWNSHIP
SCOTT COUNTY, IOWA

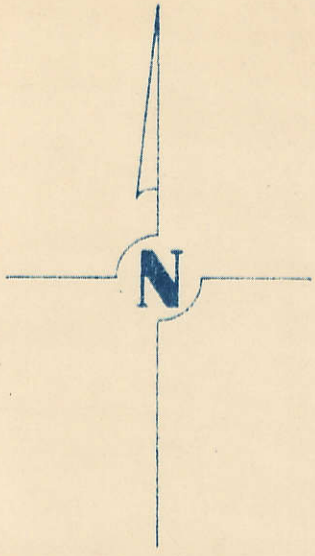

SCALE : 1 INCH = 330 FEET

SECTION 14


PAGE 14

TRANSFER PAGE 18

PAGE 22

SECTION 22

TRACTS - SEE JUNGMANN SURVEY DEED #218777

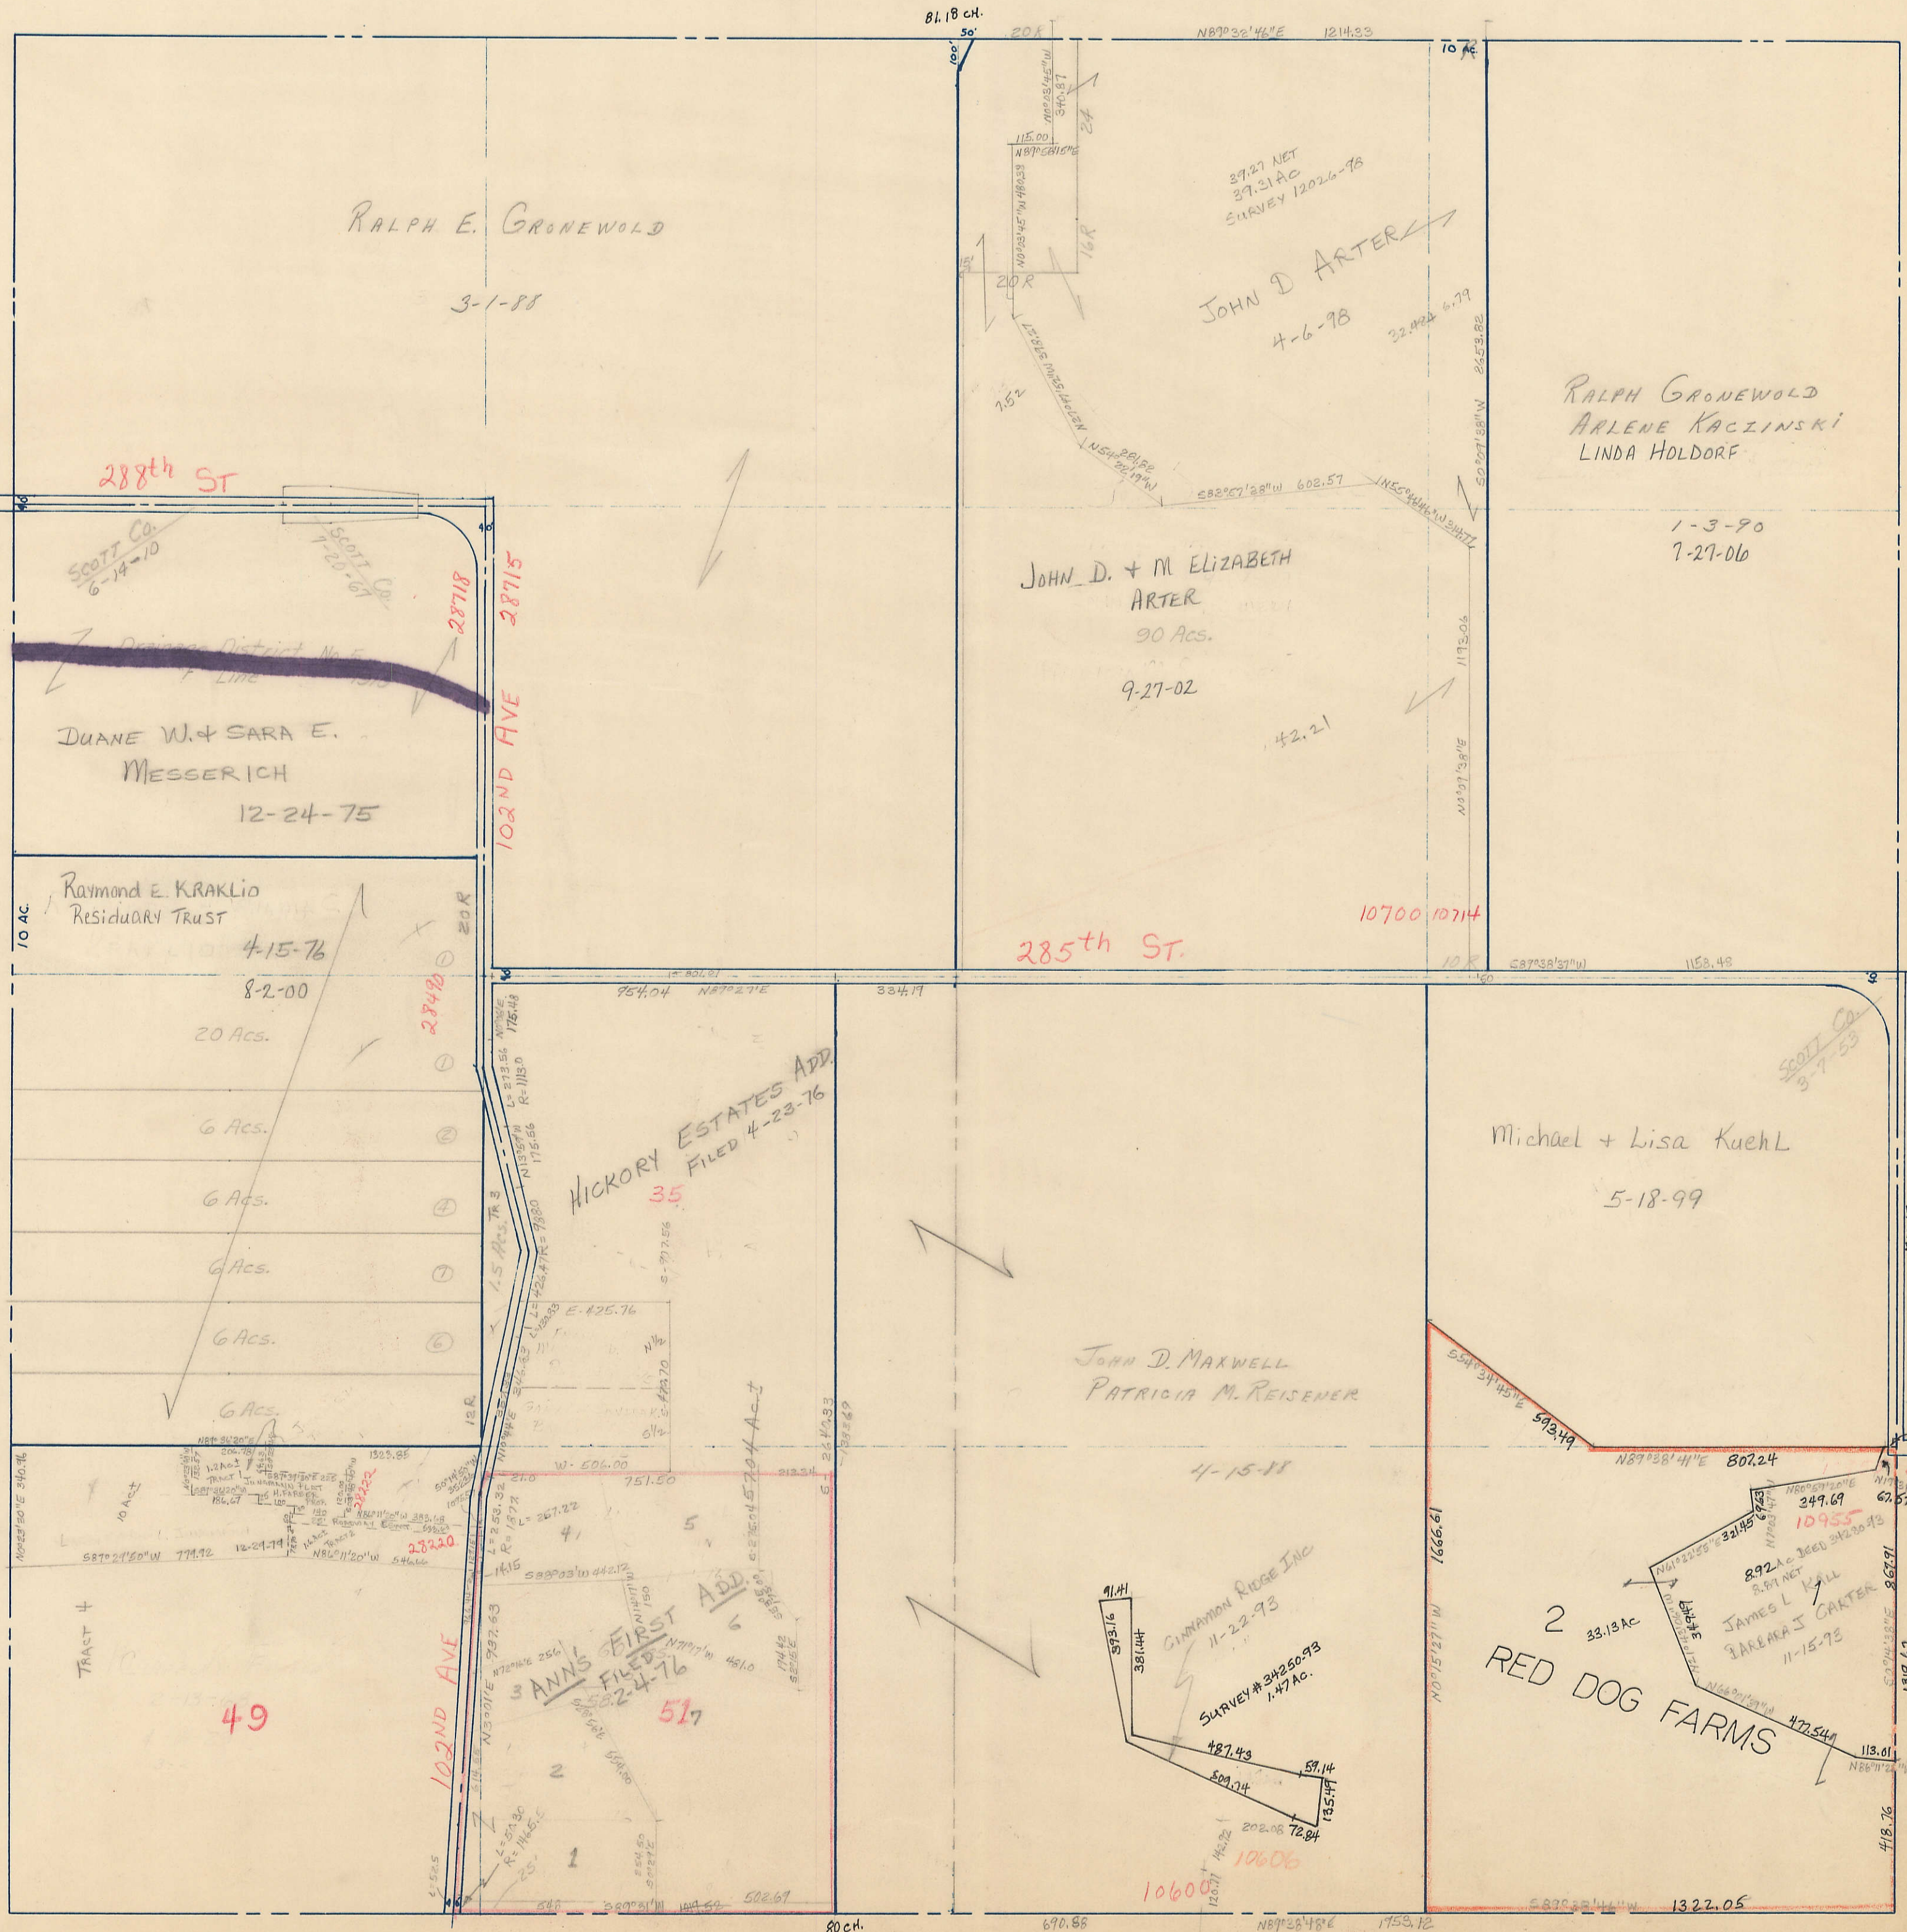

PAGE 24

SECTION 24

SECTION 26

PAGE 26

275th St