


SECTION 24
TOWNSHIP 80 NORTH, RANGE 2 EAST,
5TH PRINCIPAL MERIDIAN
ALLENS GROVE TOWNSHIP
SCOTT COUNTY, IOWA

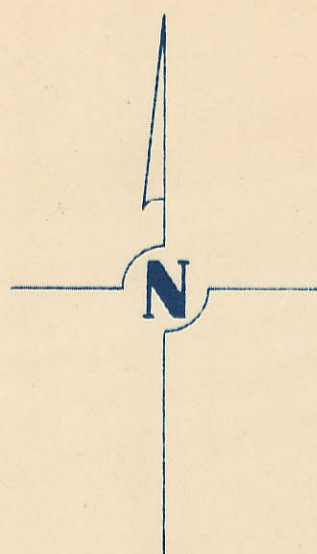

SCALE: 1 INCH = 330 FEET

TRANSFER PAGE 19


SECTION 13 PAGE 13

PAGE 23

SECTION 23

PAGE WINFIELD TWP.

SECTION 19

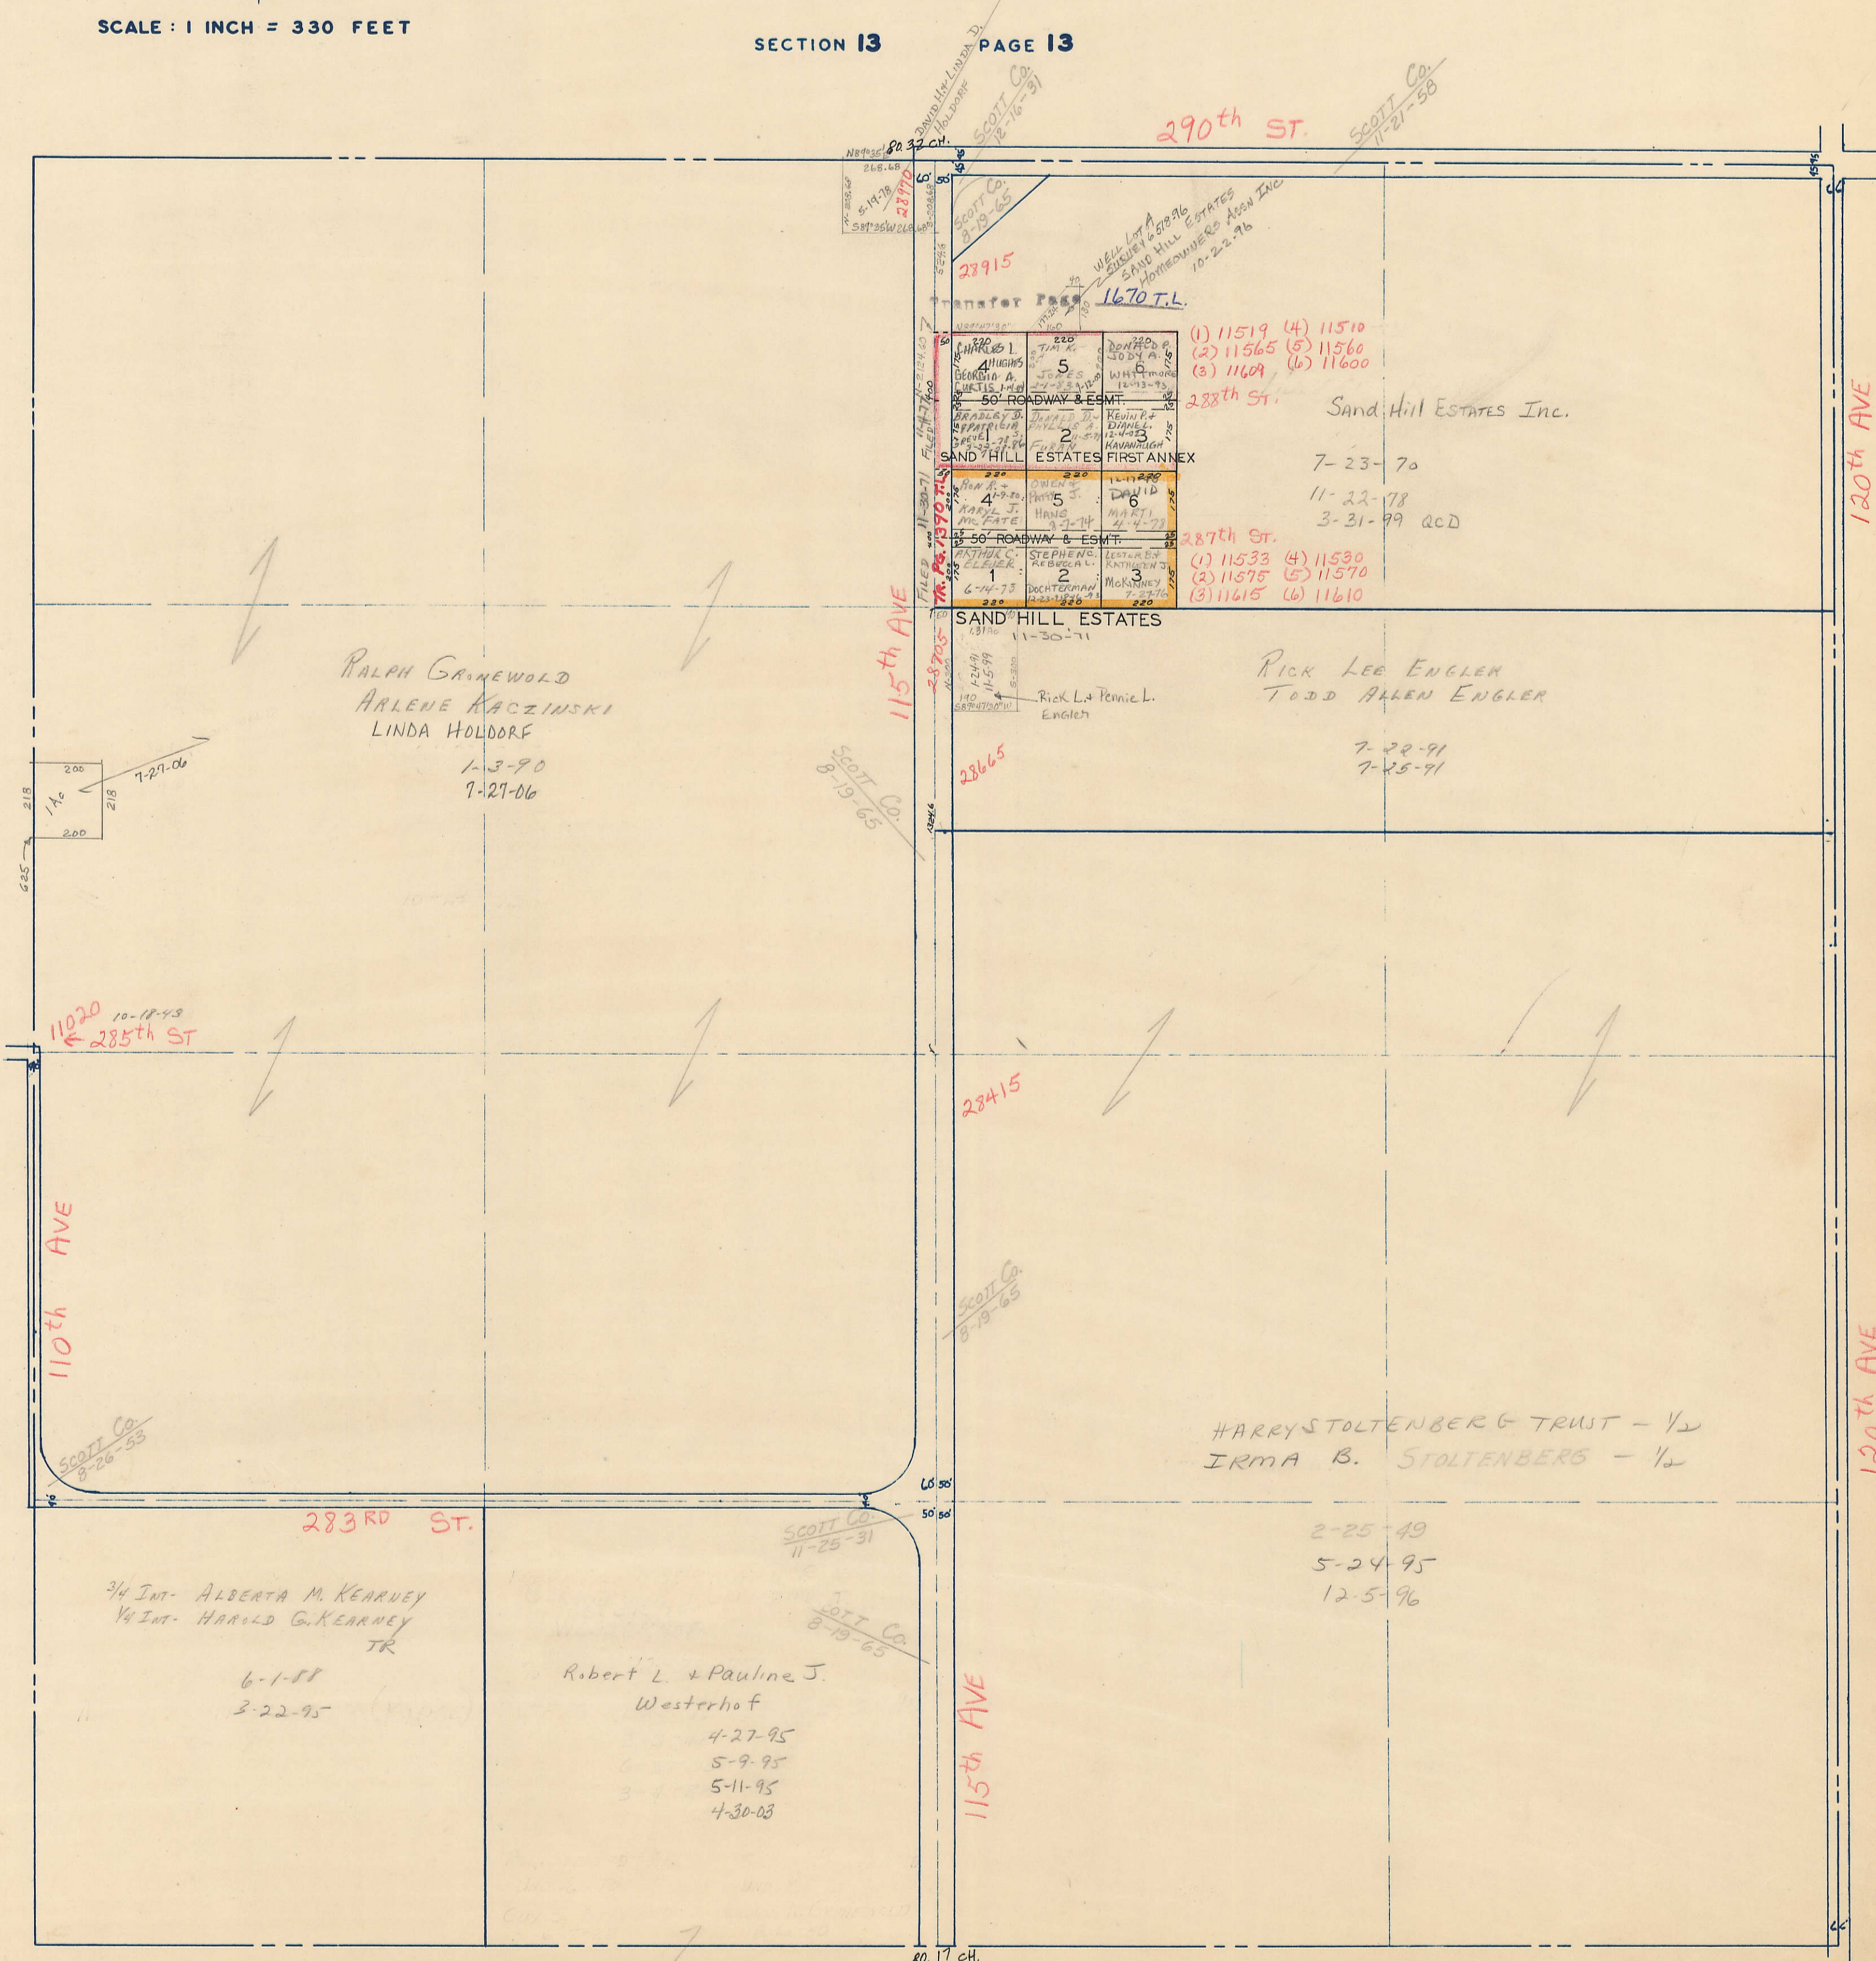

SECTION 25

PAGE 25