


SECTION 26  
TOWNSHIP 80 NORTH, RANGE 2 EAST,  
5<sup>TH</sup> PRINCIPAL MERIDIAN  
ALLENS GROVE TOWNSHIP  
SCOTT COUNTY, IOWA

TRANSFER PAGE 21

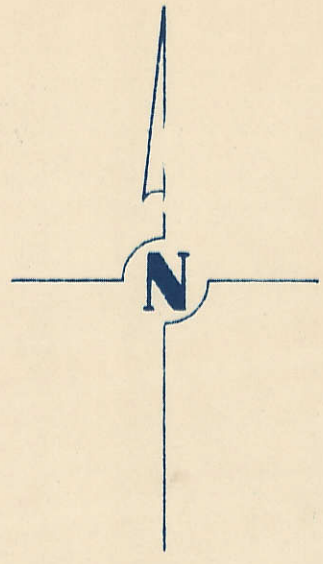


SCALE: 1 INCH = 330 FEET

SECTION 23

PAGE 23

80.00 CH.

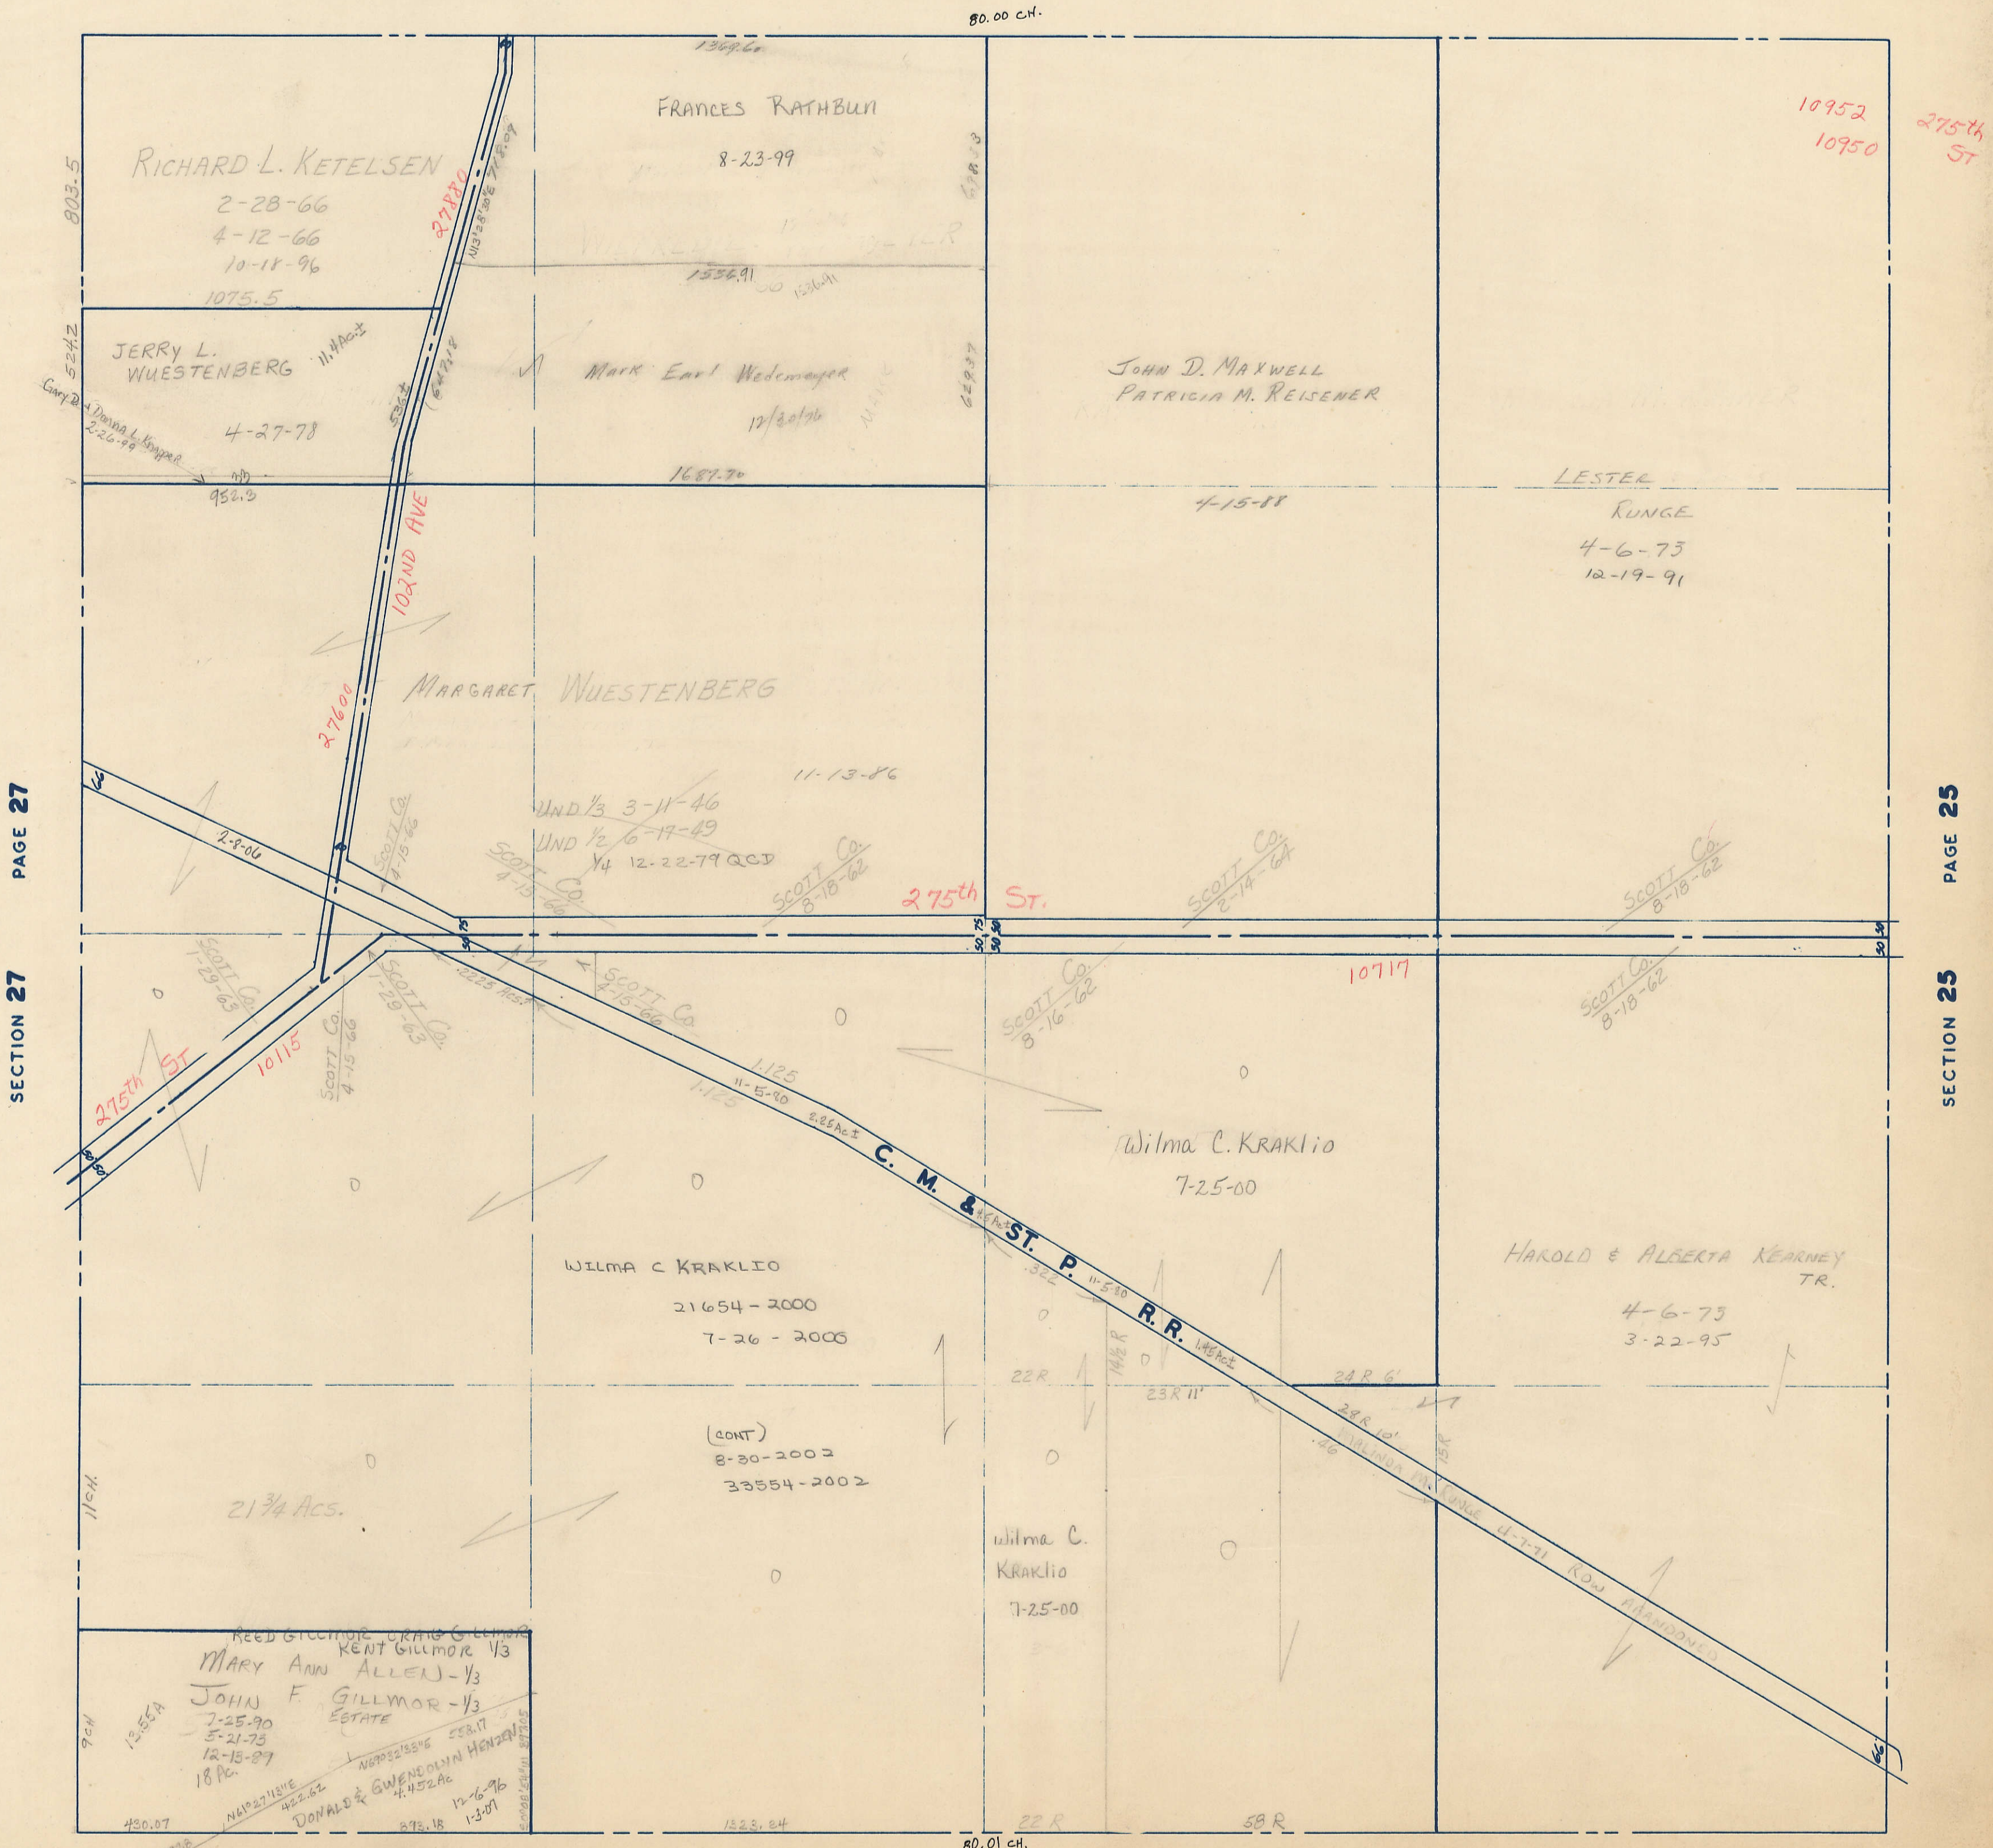

SECTION 27  
PAGE 27

SECTION 25  
PAGE 25

SECTION 35

PAGE 35

80.01 CH.