


SECTION 27  
TOWNSHIP 80 NORTH, RANGE 2 EAST,  
5<sup>TH</sup> PRINCIPAL MERIDIAN  
ALLENS GROVE TOWNSHIP  
SCOTT COUNTY, IOWA

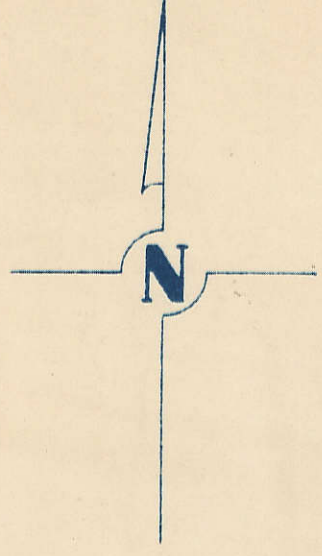


SCALE: 1 INCH = 330 FEET

TRANSFER PAGE 22

SECTION 22

PAGE 22

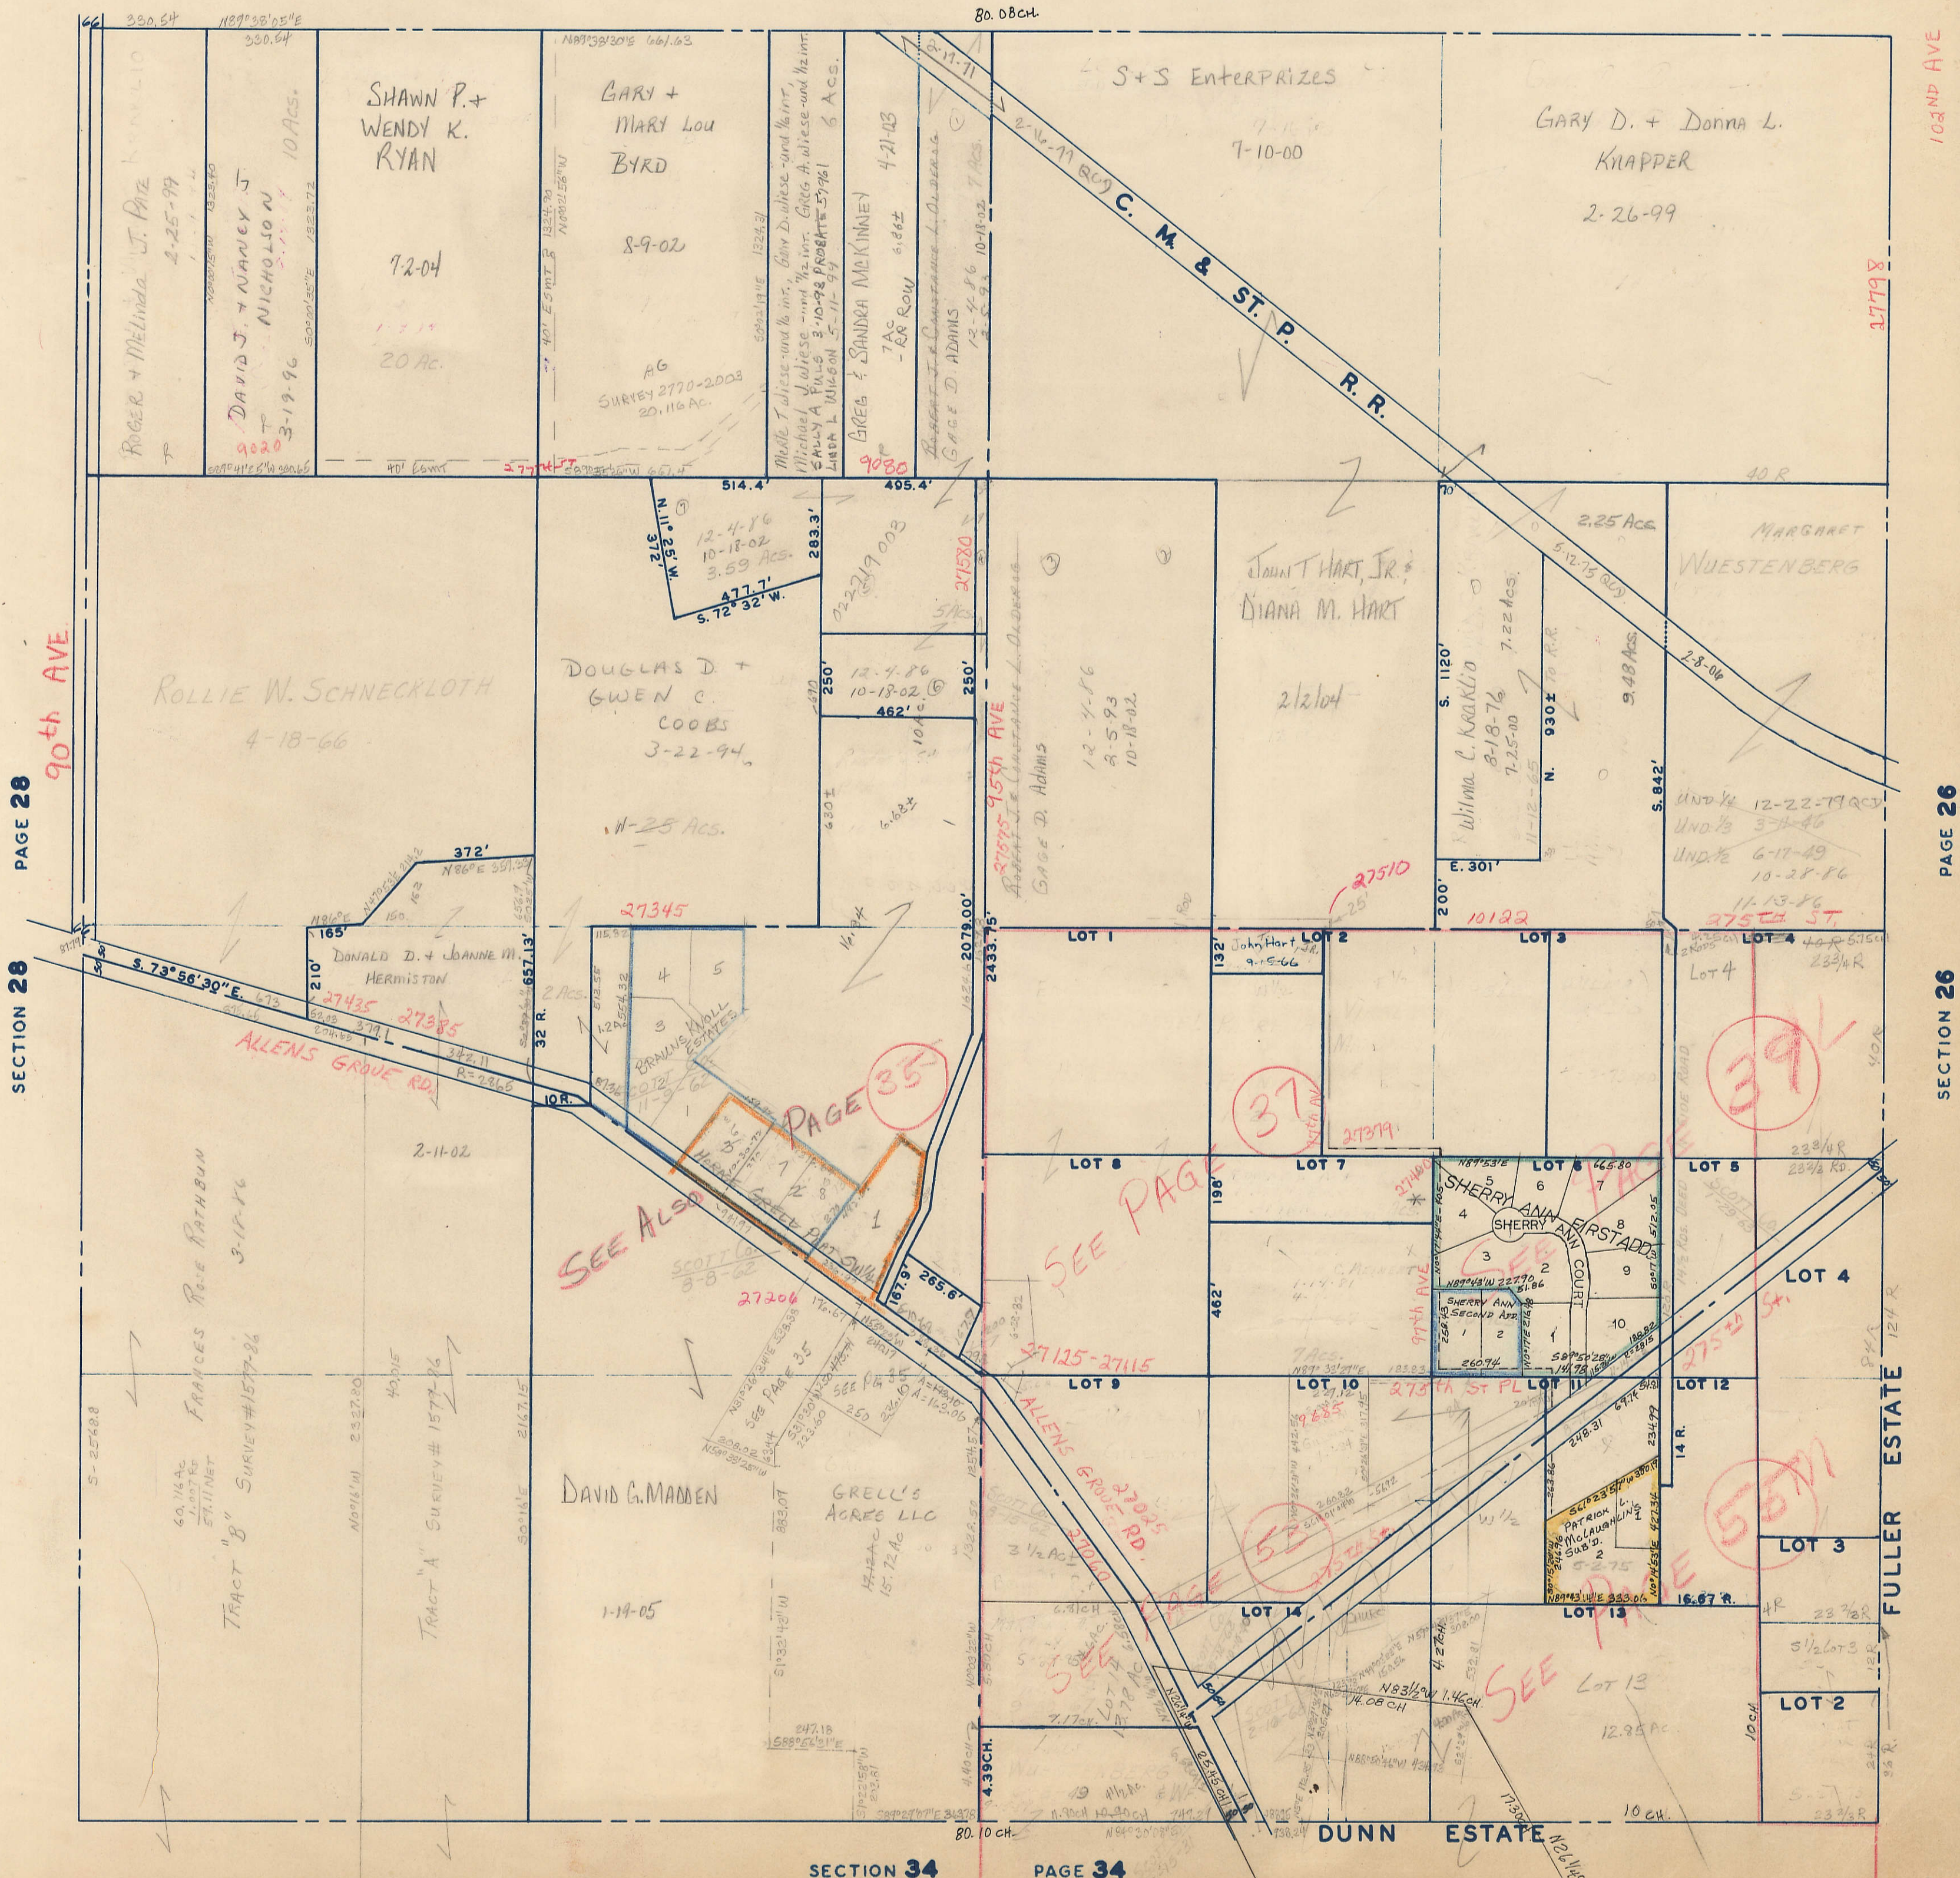

PAGE 28

SECTION 28

103RD AVE

PAGE 26

SECTION 26

FULLER ESTATE

SECTION 34

PAGE 34

DUNN ESTATE