


SECTION 30
TOWNSHIP 80 NORTH, RANGE 2 EAST,
5TH PRINCIPAL MERIDIAN
ALLENS GROVE TOWNSHIP
SCOTT COUNTY, IOWA

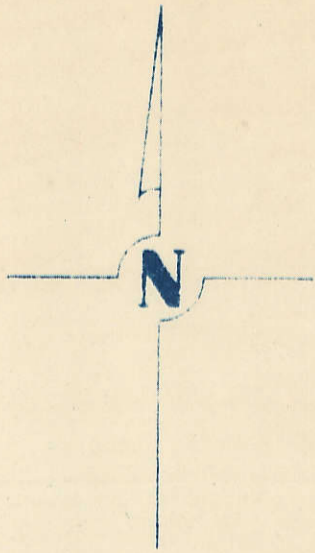

SCALE : 1 INCH = 330 FEET


SECTION 19

PAGE 19

TRANSFER PAGE 25

SECTION 25
PAGE LIBERTY TWP.

60th AVE.

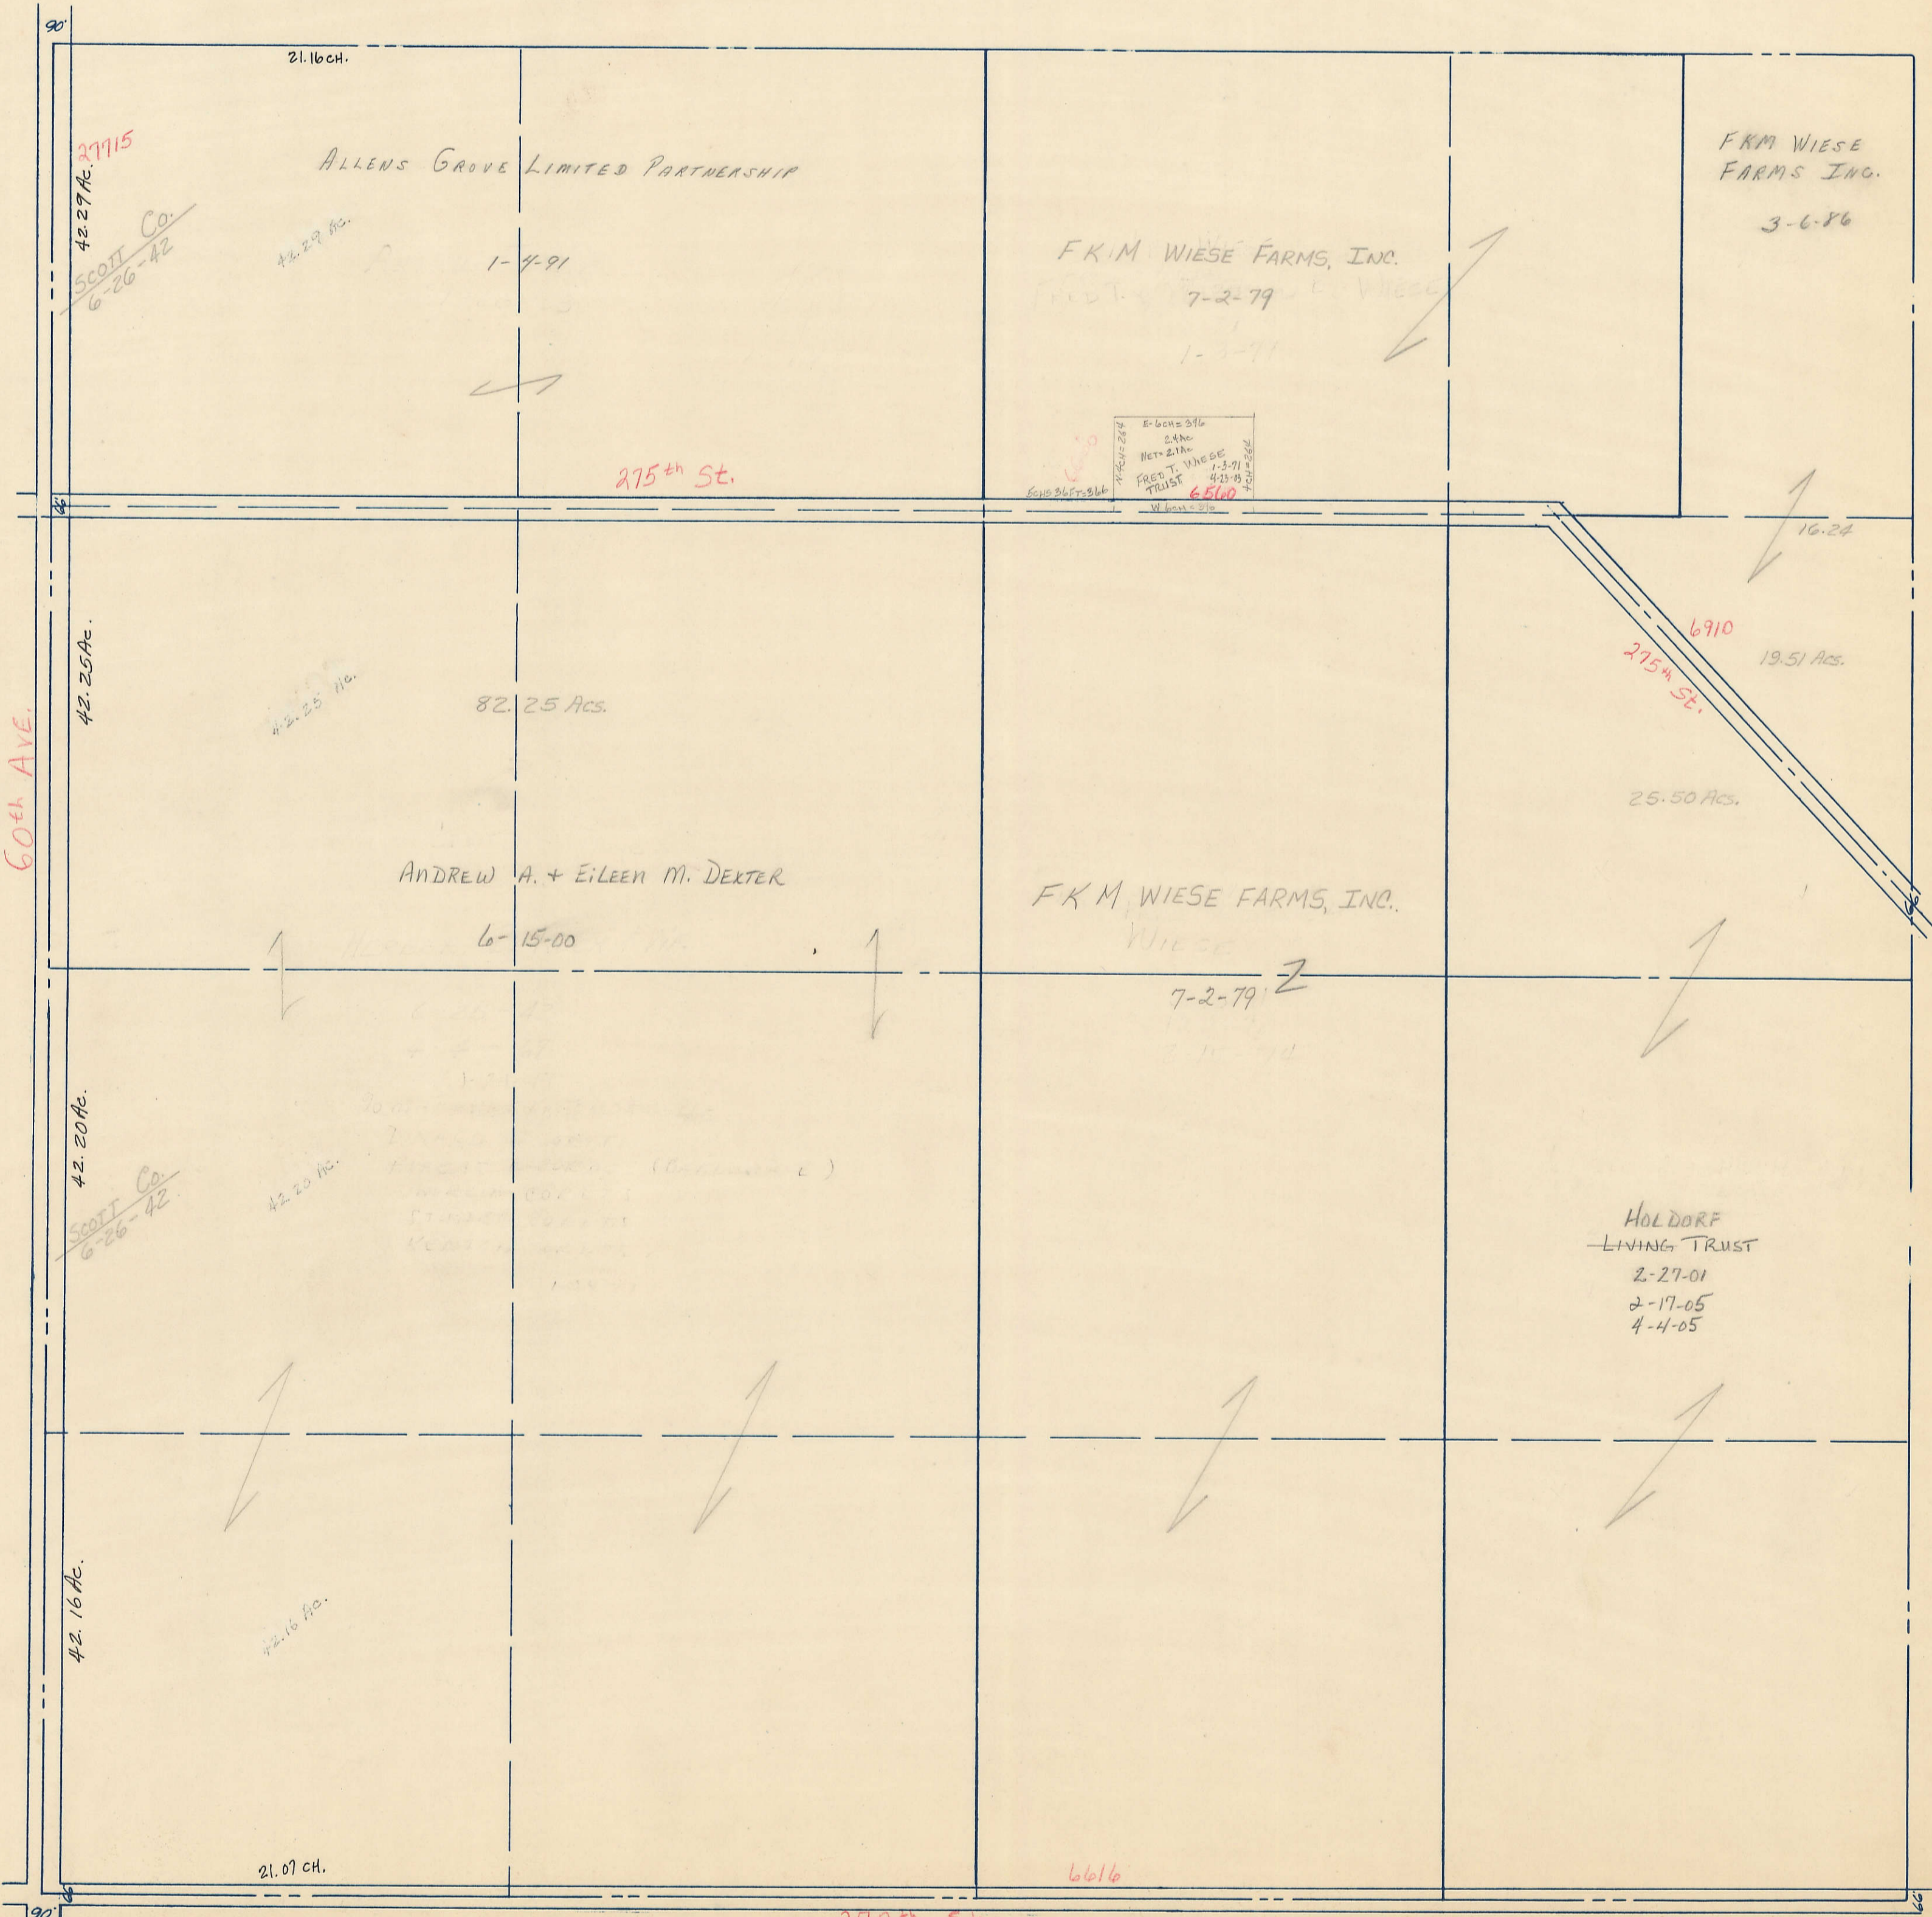

SECTION 29
PAGE 29

SECTION 31

PAGE 31

270th St.