


SECTION 31  
TOWNSHIP 80 NORTH, RANGE 2 EAST,  
5<sup>TH</sup> PRINCIPAL MERIDIAN  
ALLENS GROVE TOWNSHIP  
SCOTT COUNTY, IOWA

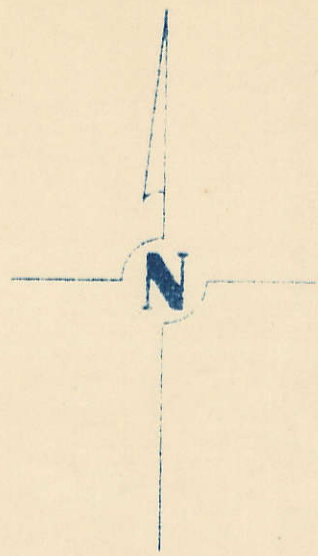


SCALE : 1 INCH = 330 FEET

SECTION 30 PAGE 30

TRANSFER PAGE 26

270<sup>th</sup> St.

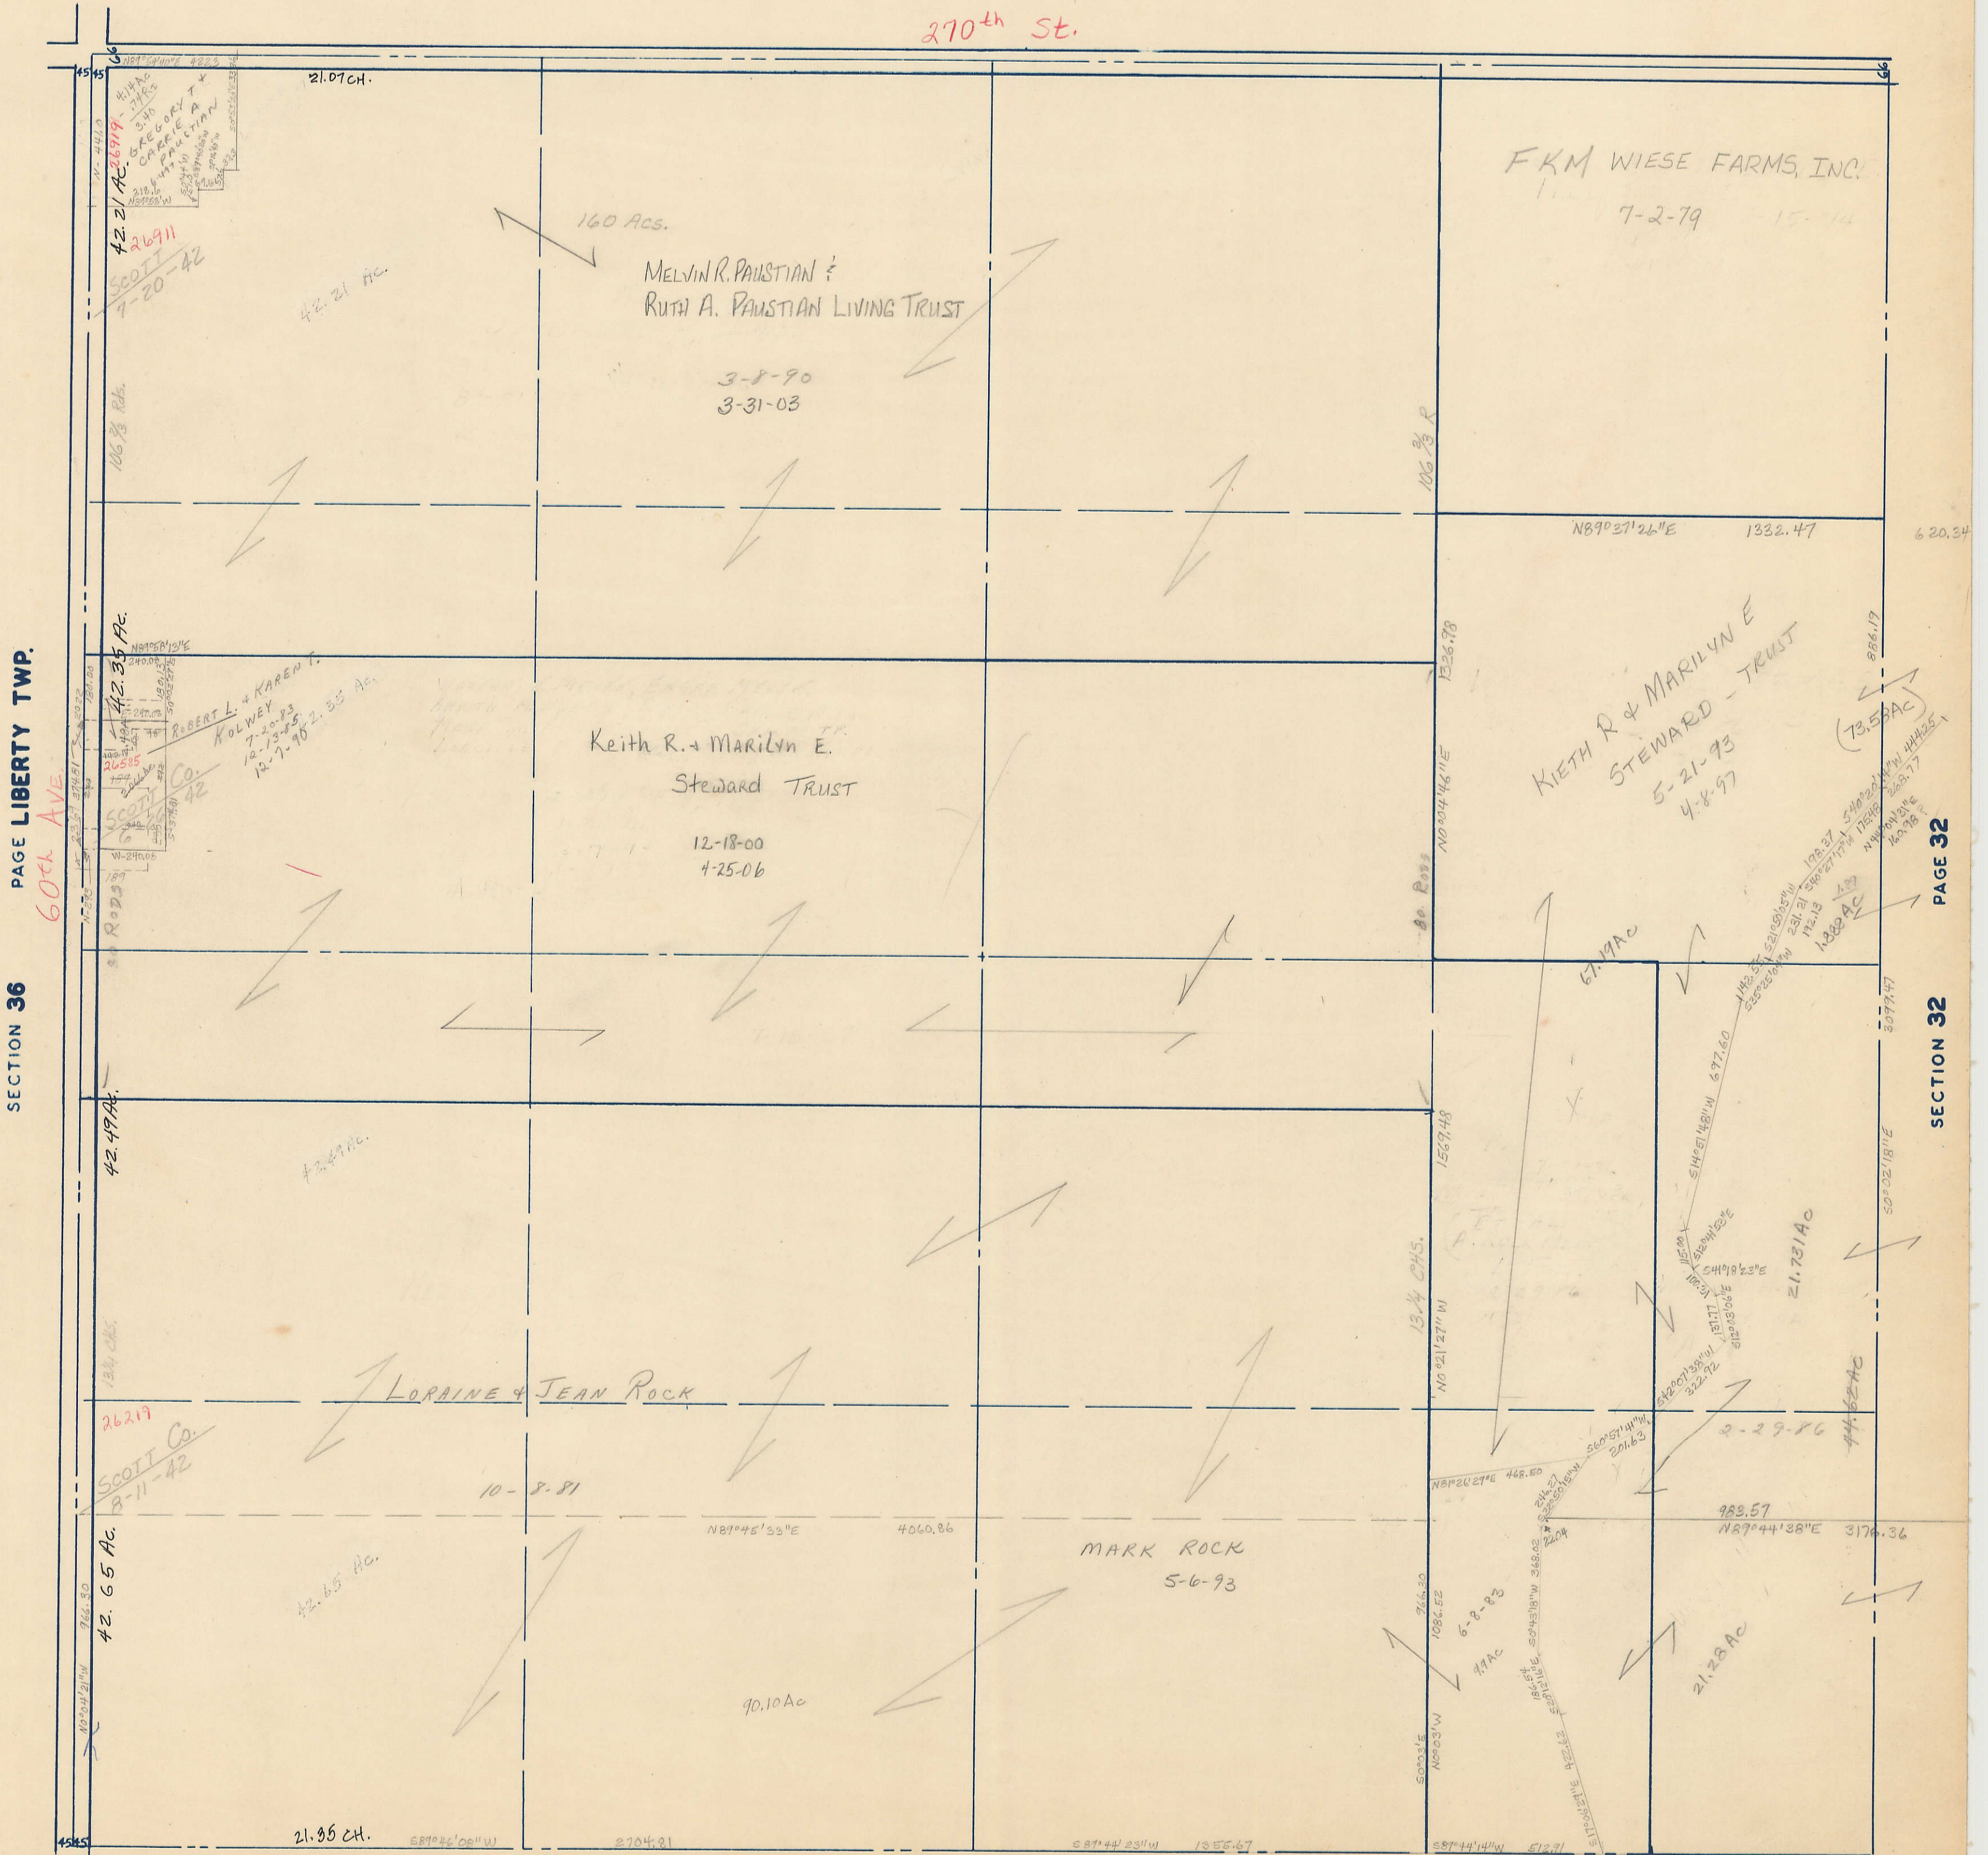

SECTION 36 PAGE LIBERTY TWP. 60<sup>th</sup> AVE

SECTION 32 PAGE 32