


SECTION 6
TOWNSHIP 80 NORTH, RANGE 2 EAST,
5TH PRINCIPAL MERIDIAN
ALLENS GROVE TOWNSHIP
SCOTT COUNTY, IOWA

TRANSFER PAGE 3

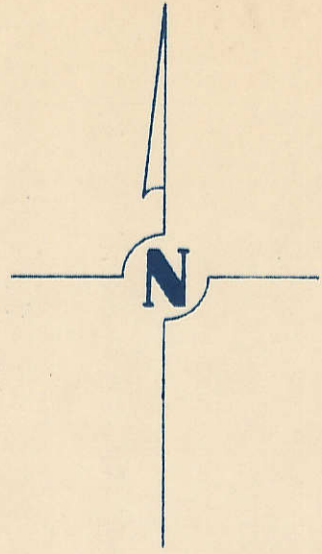

SCALE: 1 INCH = 330 FEET


SECTION PAGE

PAGE LIBERTY TWP.

SECTION 1

PAGE 5

SECTION 5

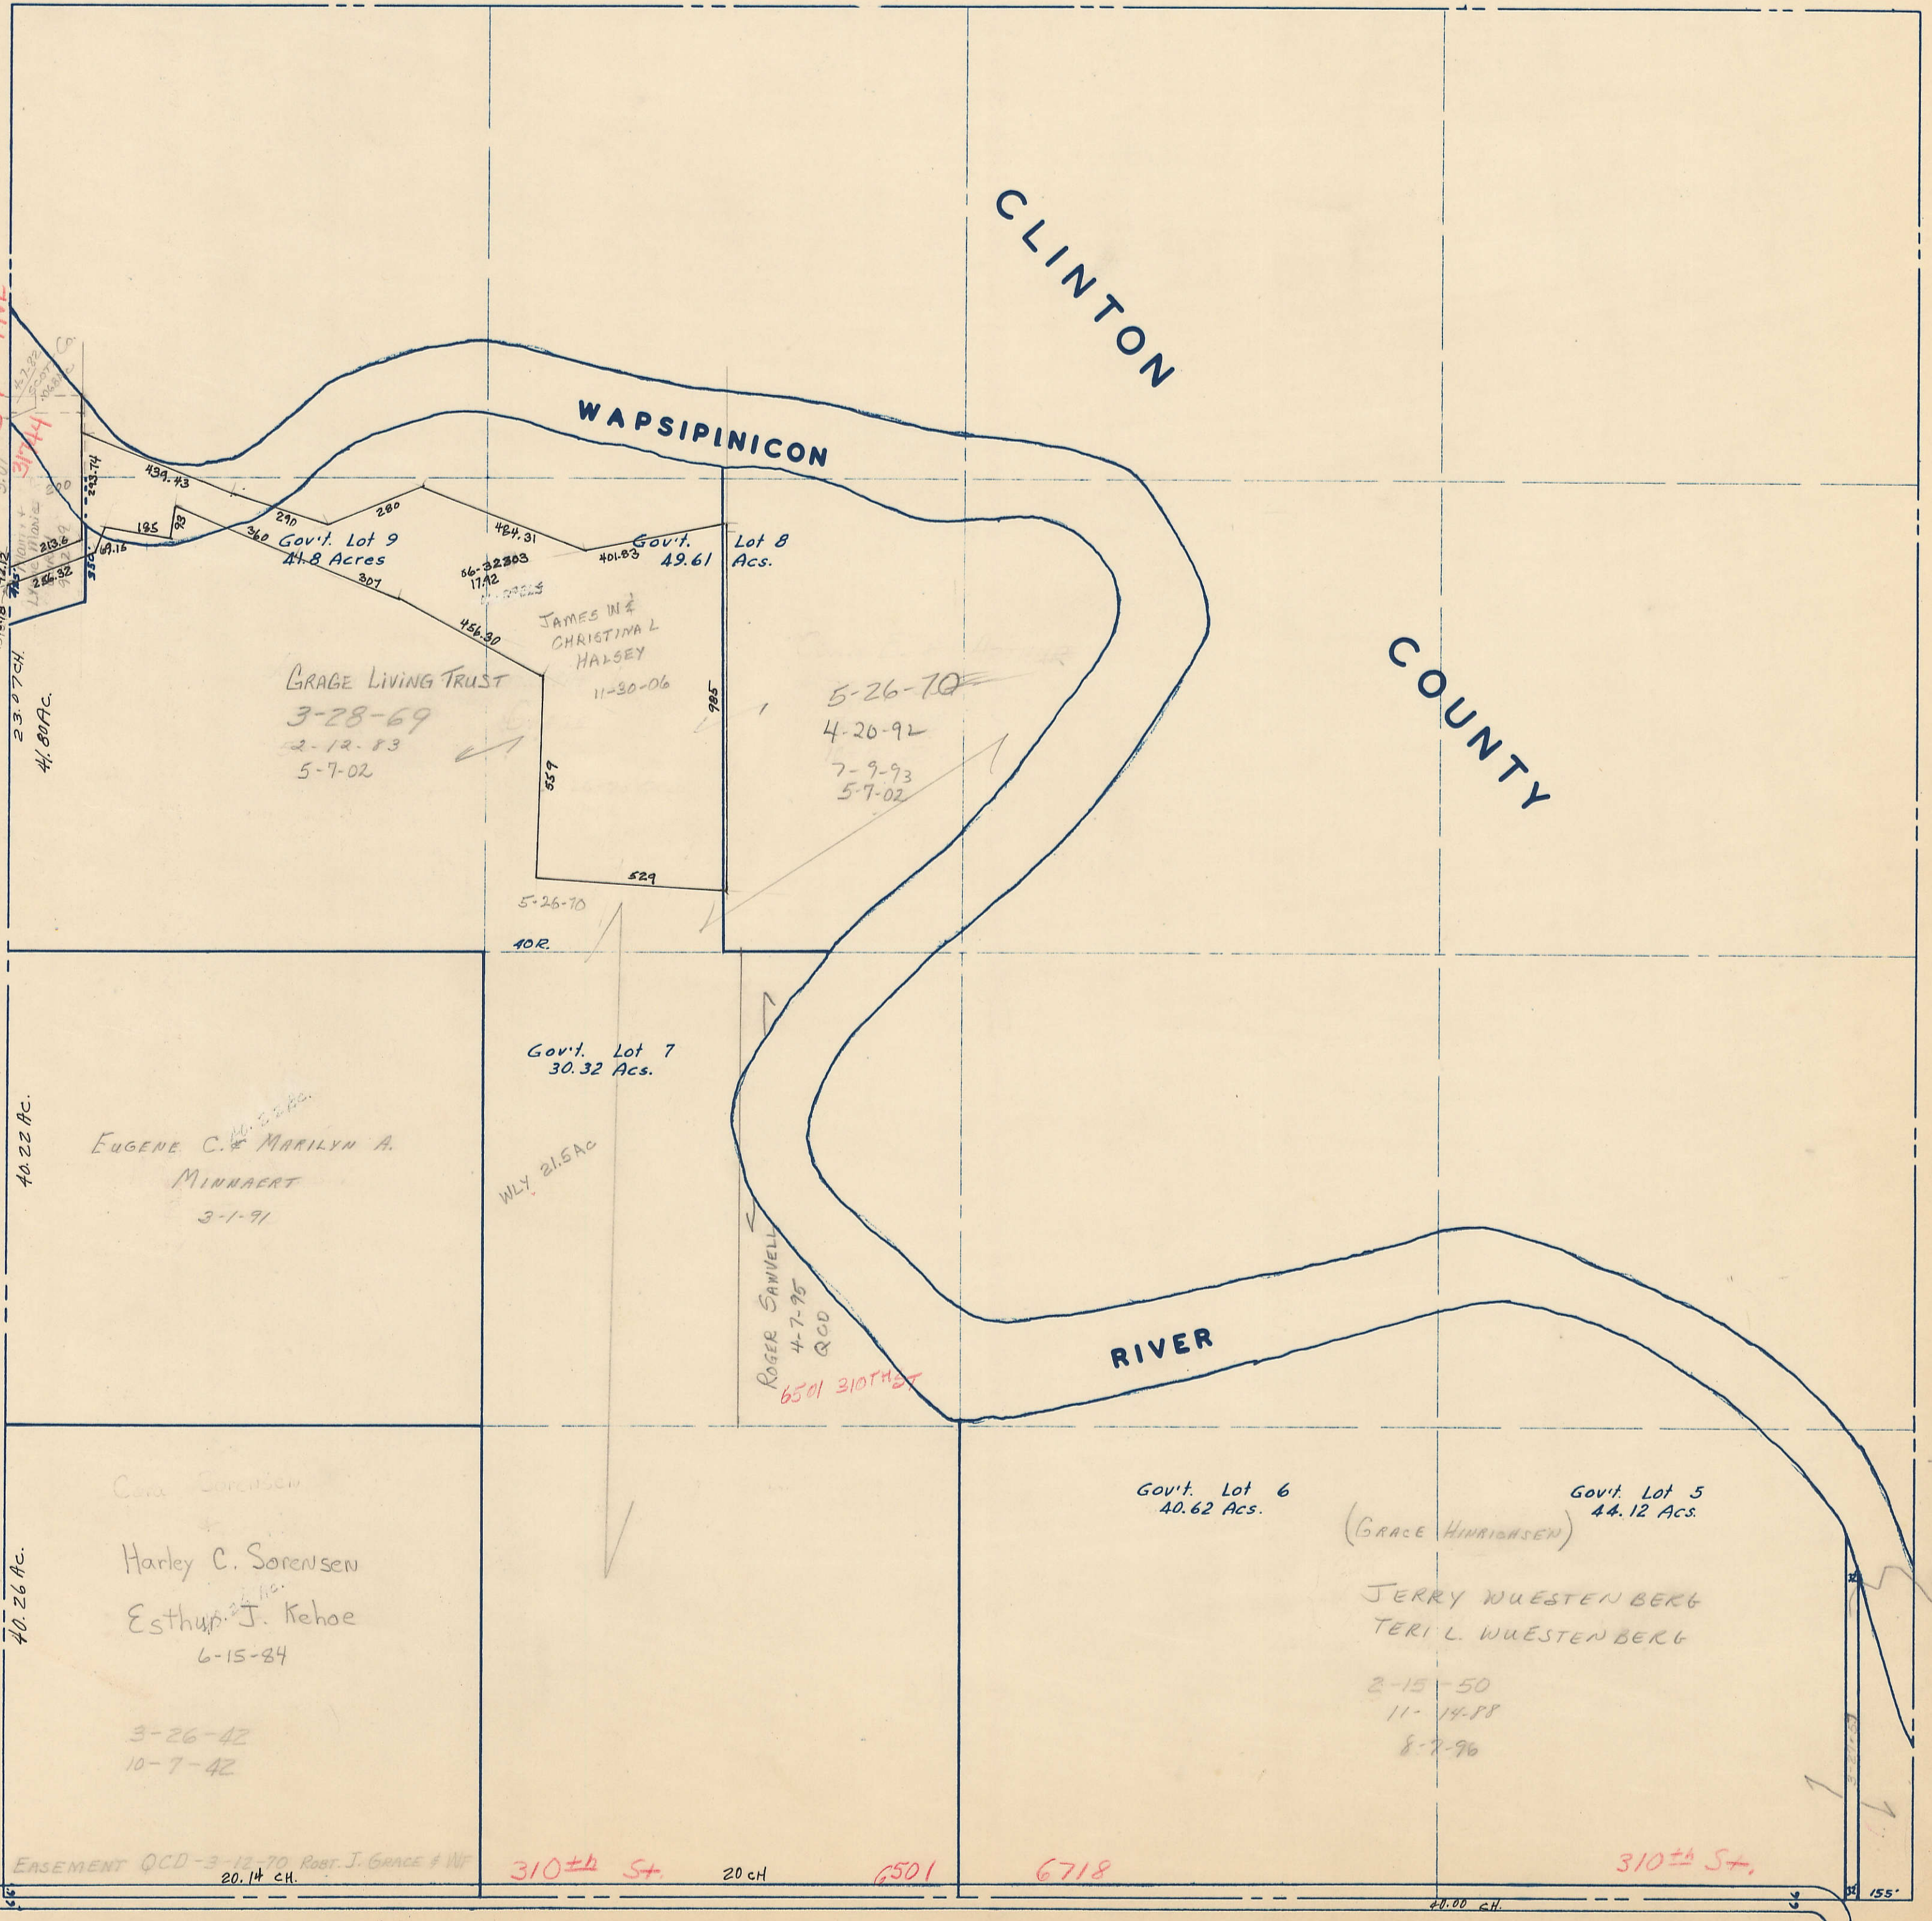

SECTION 7 PAGE 7