


SECTION 7
TOWNSHIP 80 NORTH, RANGE 2 EAST,
5TH PRINCIPAL MERIDIAN
ALLENS GROVE TOWNSHIP
SCOTT COUNTY, IOWA

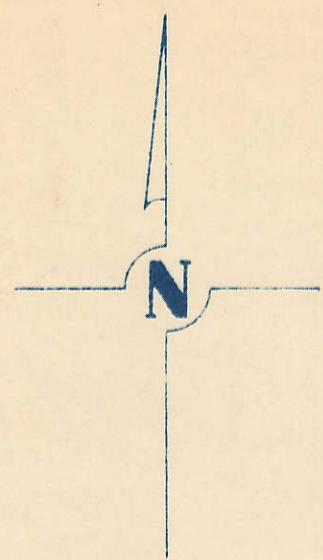


SCALE : 1 INCH = 330 FEET

SECTION 6 PAGE 6

TRANSFER PAGE 4

310th St.

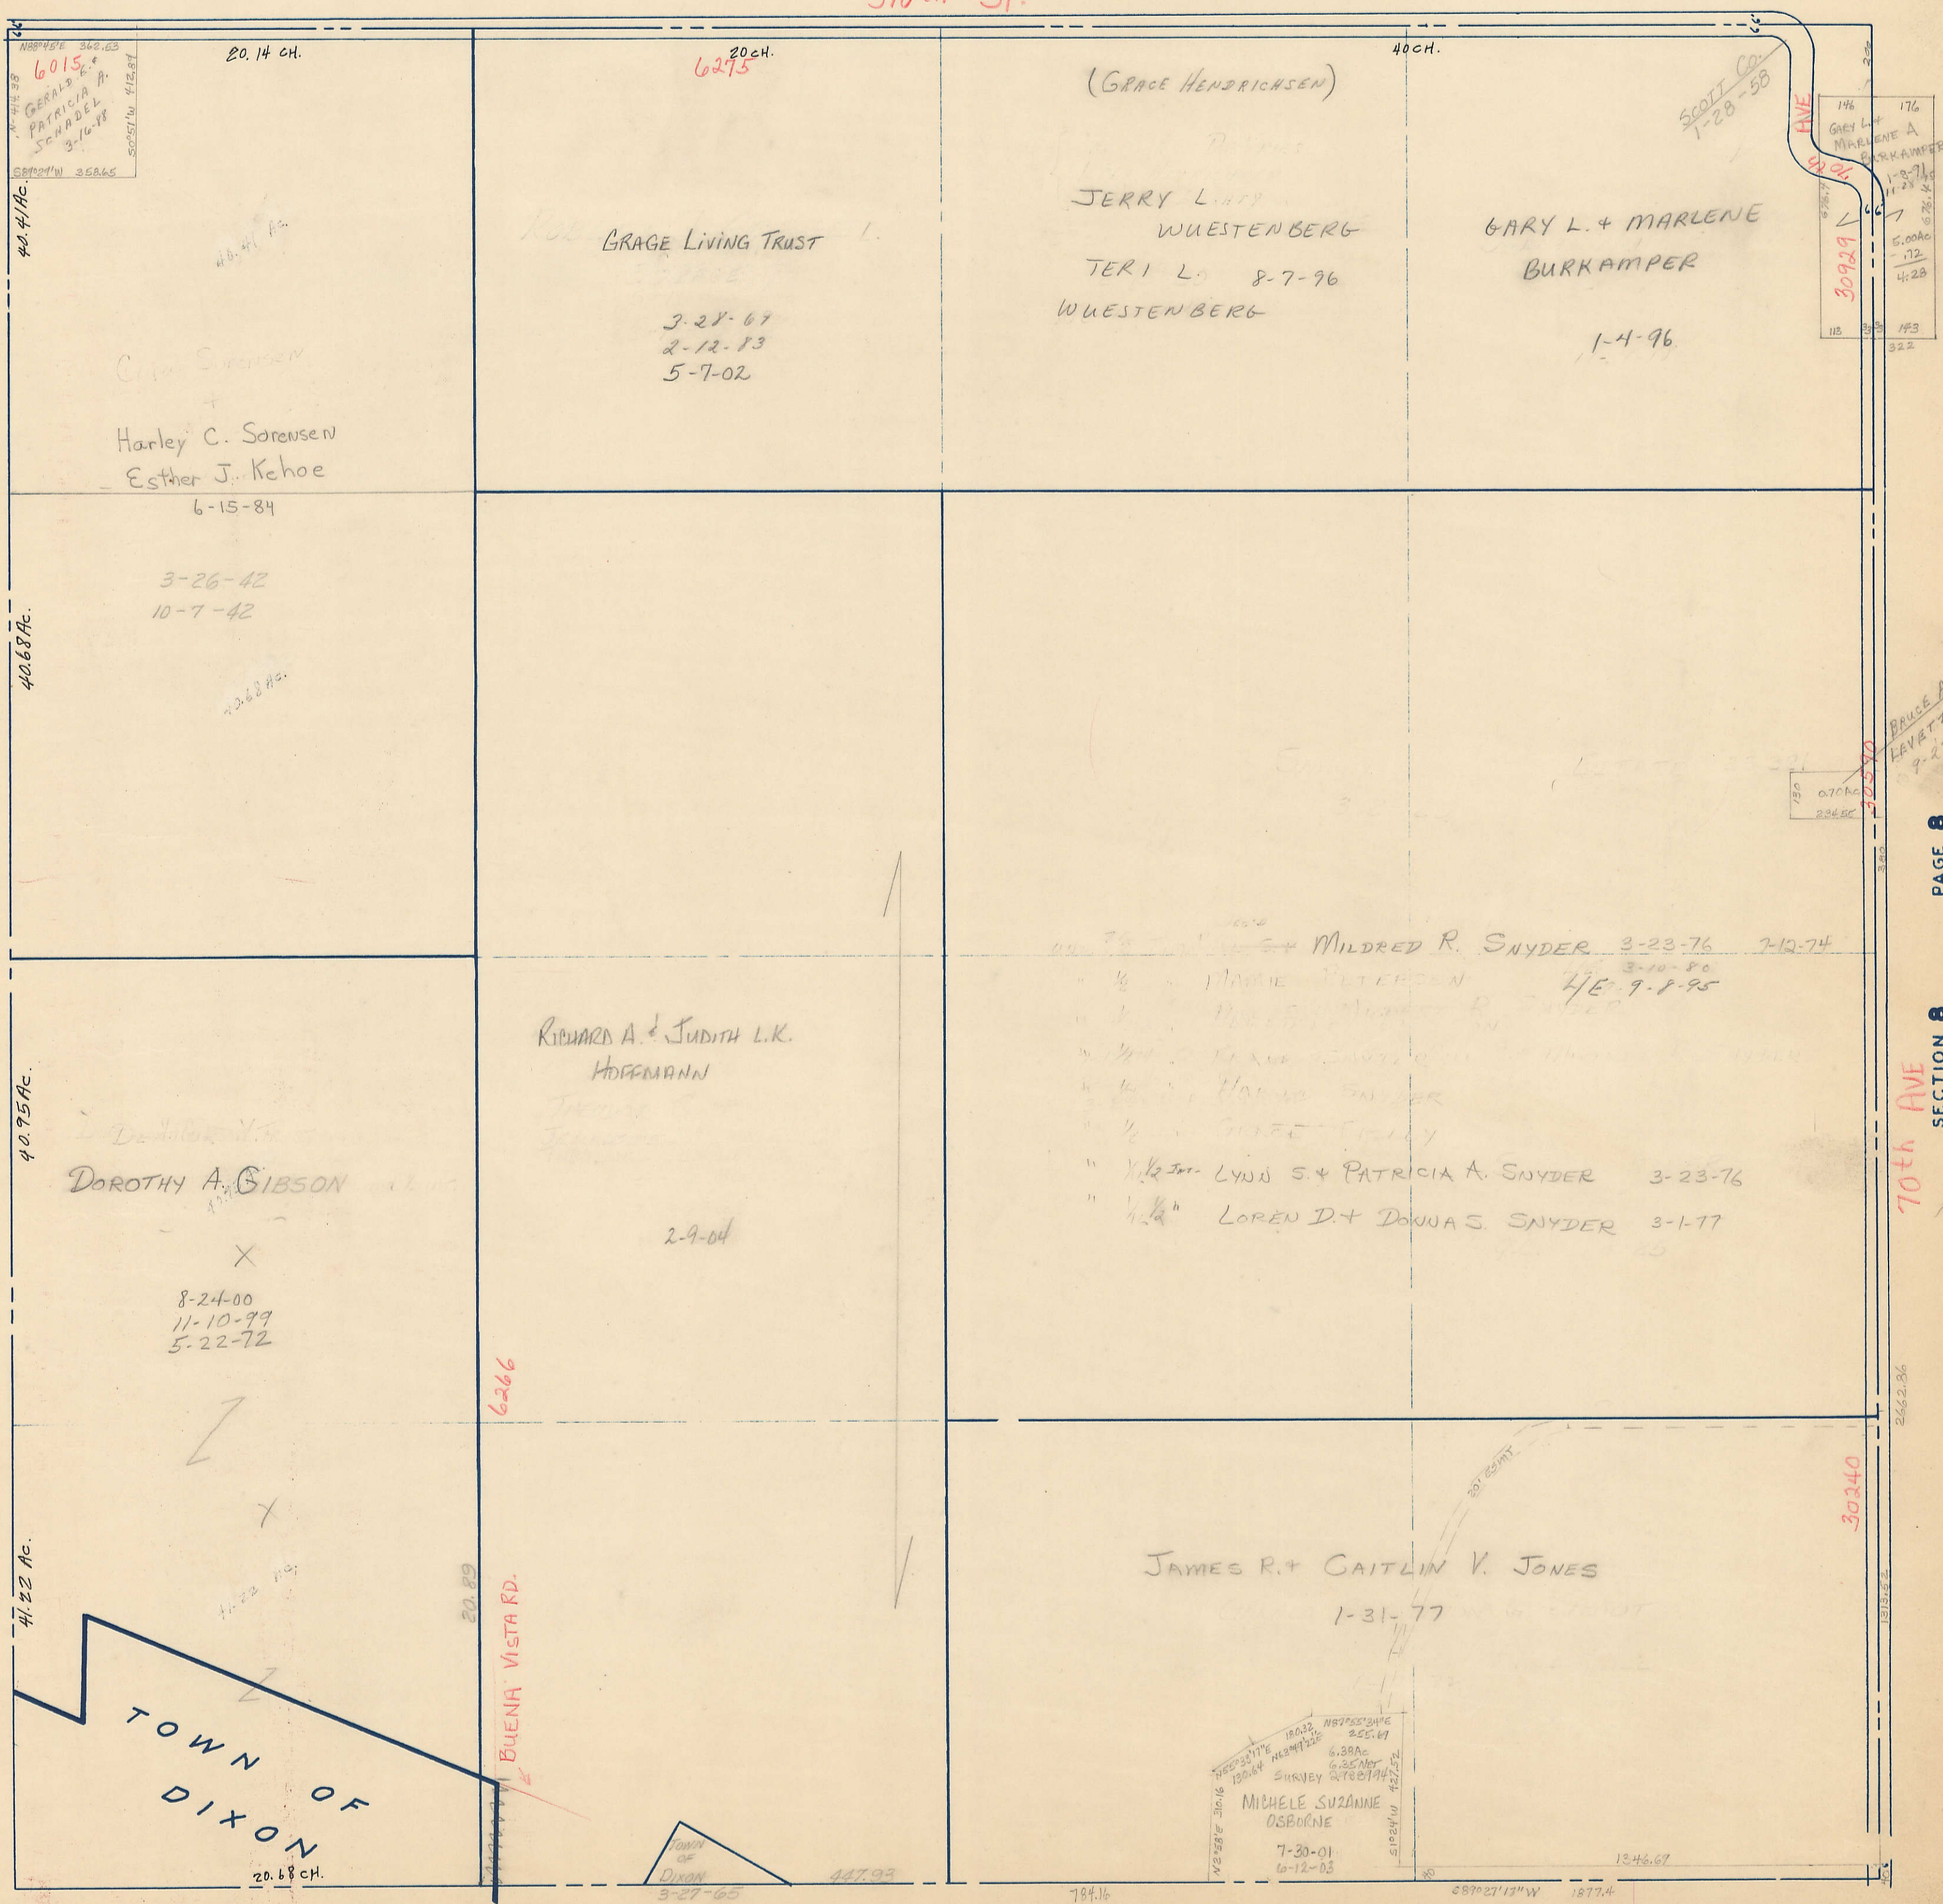

PAGE LIBERTY TWP.

SECTION 12

PAGE 8

SECTION 8

70th Ave

SECTION 18 PAGE 18