
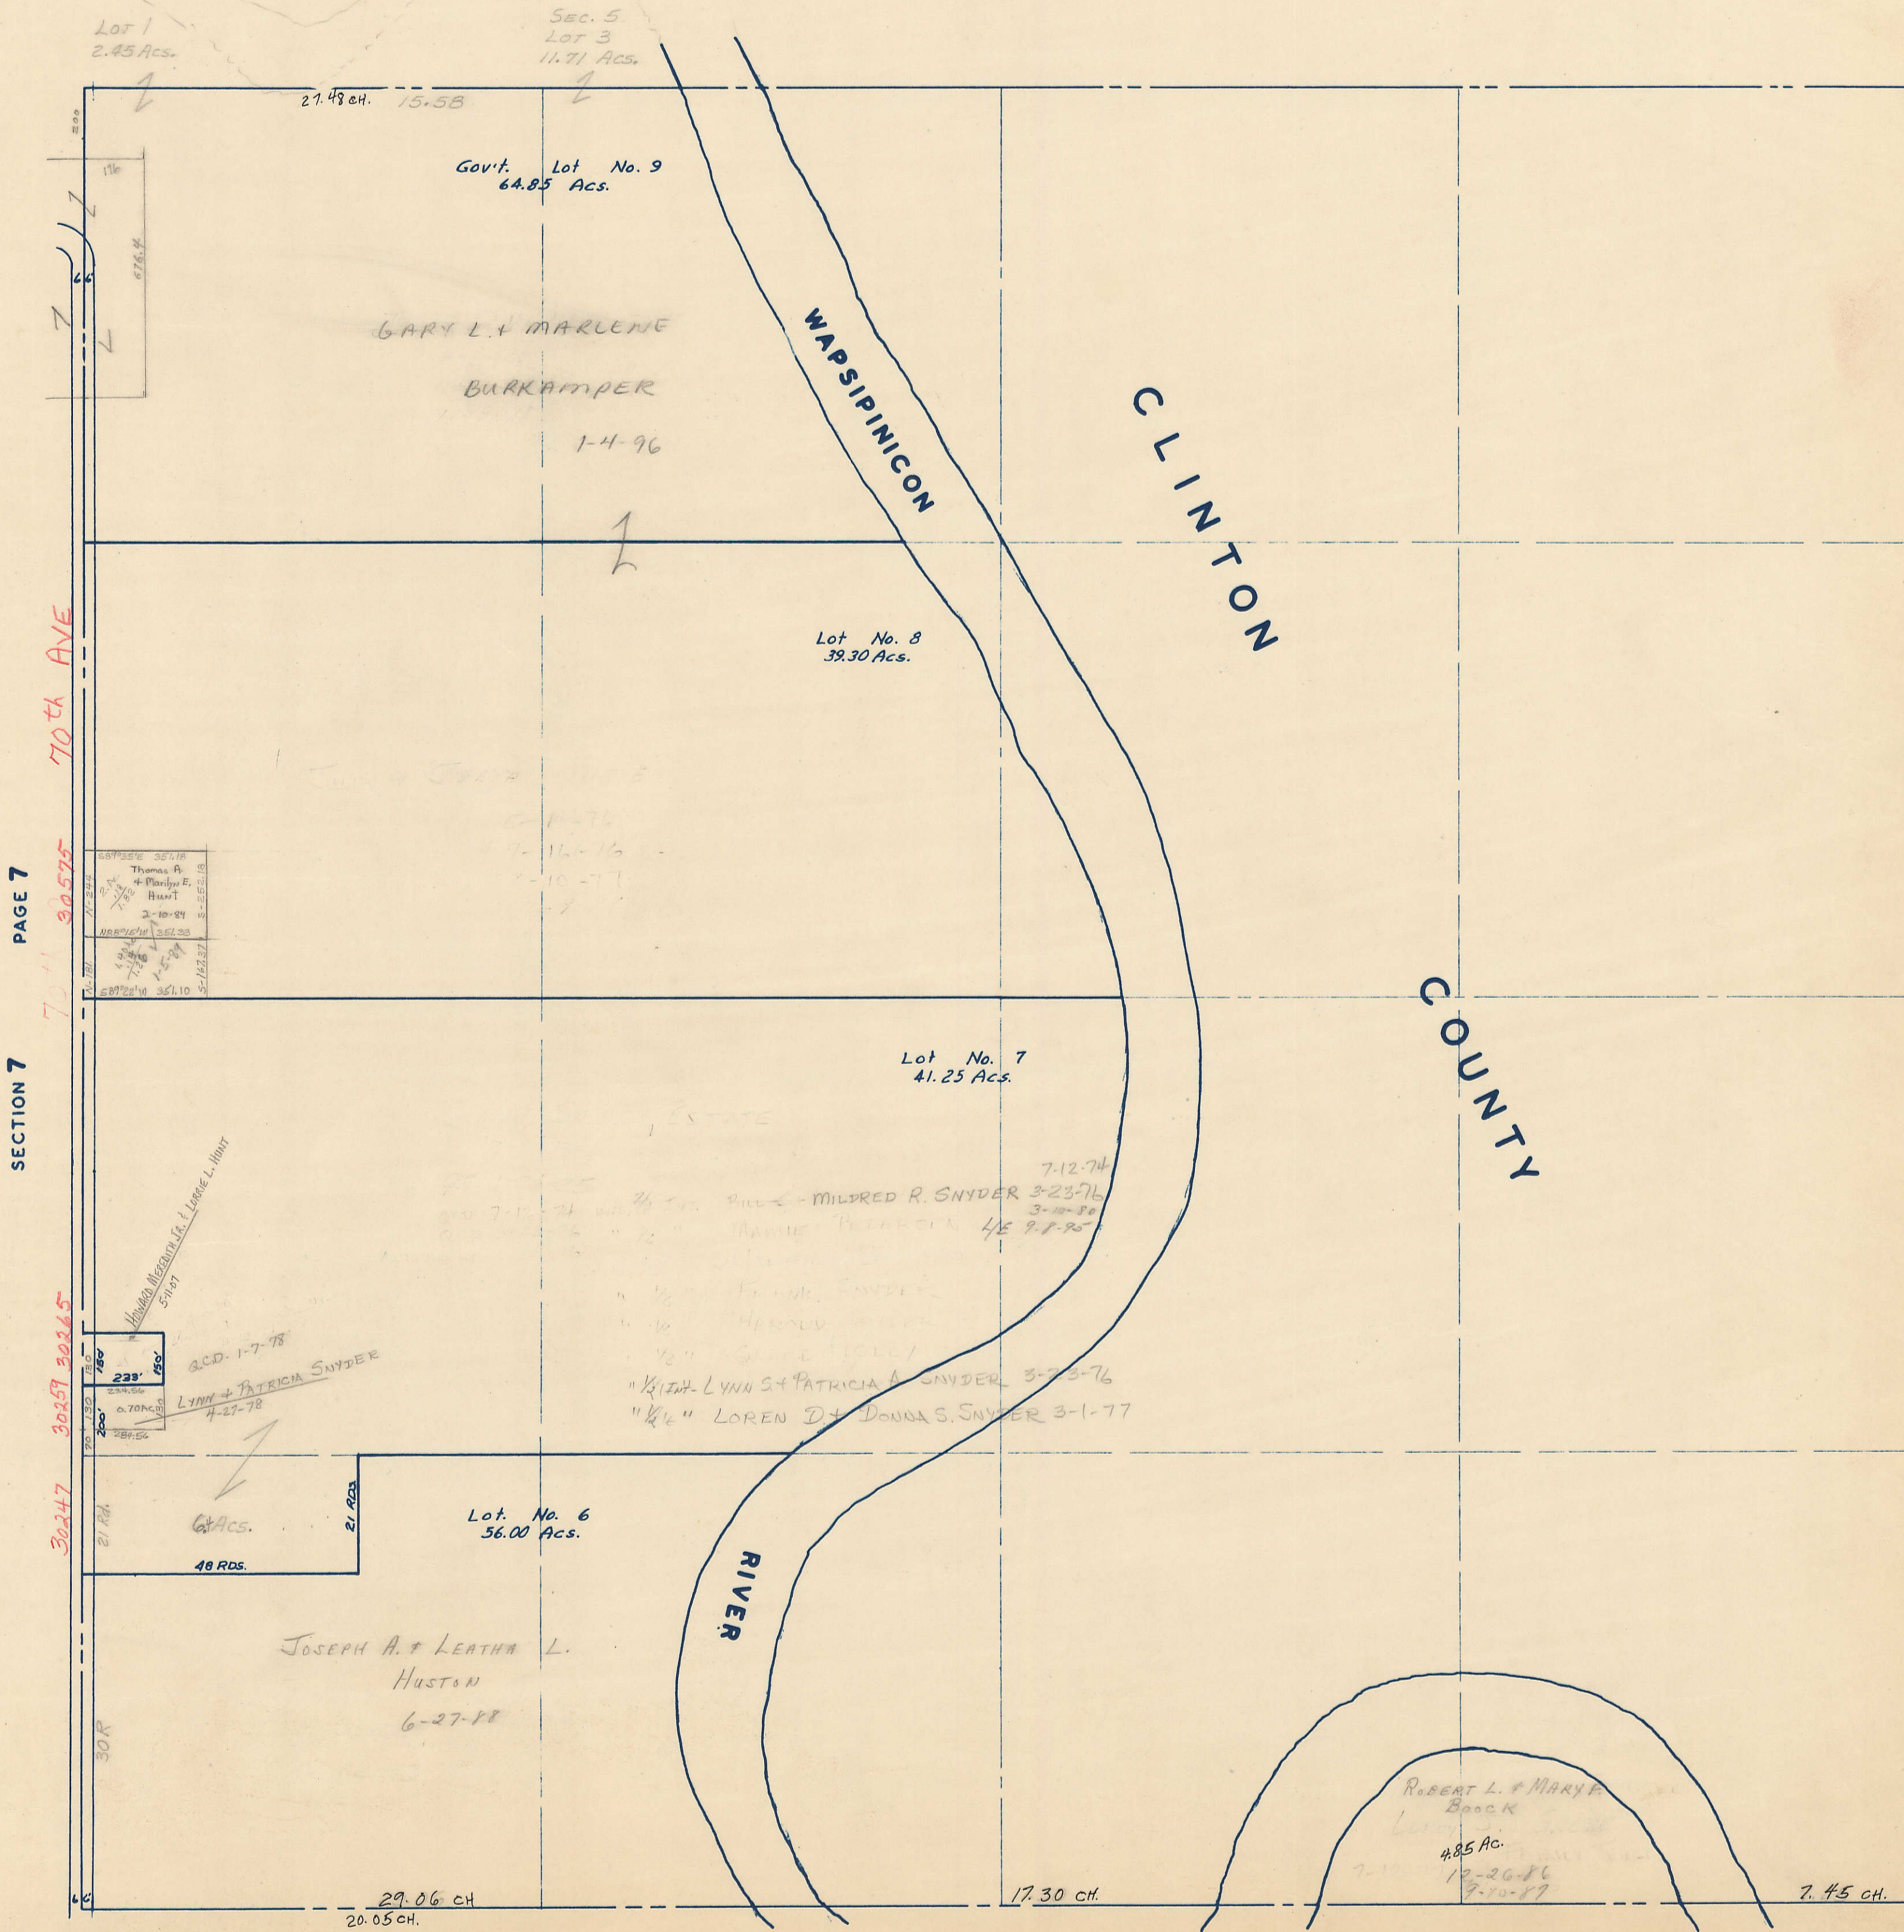


SECTION 8
TOWNSHIP 80 NORTH, RANGE 2 EAST,
5TH PRINCIPAL MERIDIAN
ALLENS GROVE TOWNSHIP
SCOTT COUNTY, IOWA

TRANSFER PAGE 5

SCALE: 1 INCH = 330 FEET

SECTION 5 PAGE 5

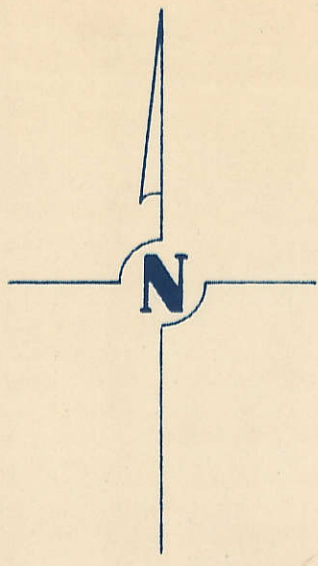

SECTION 7 PAGE 7

SECTION PAGE

SECTION 17 PAGE 17