
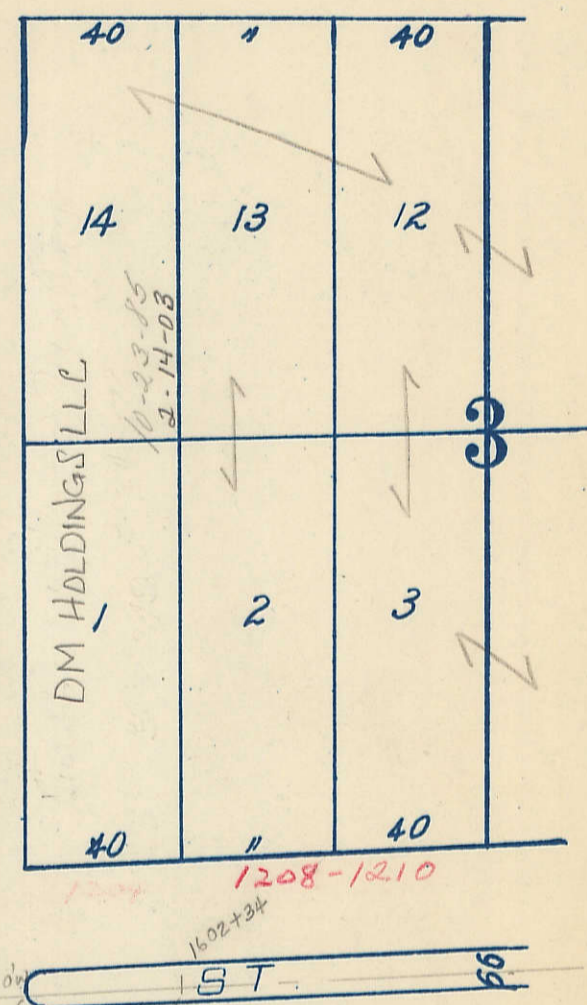
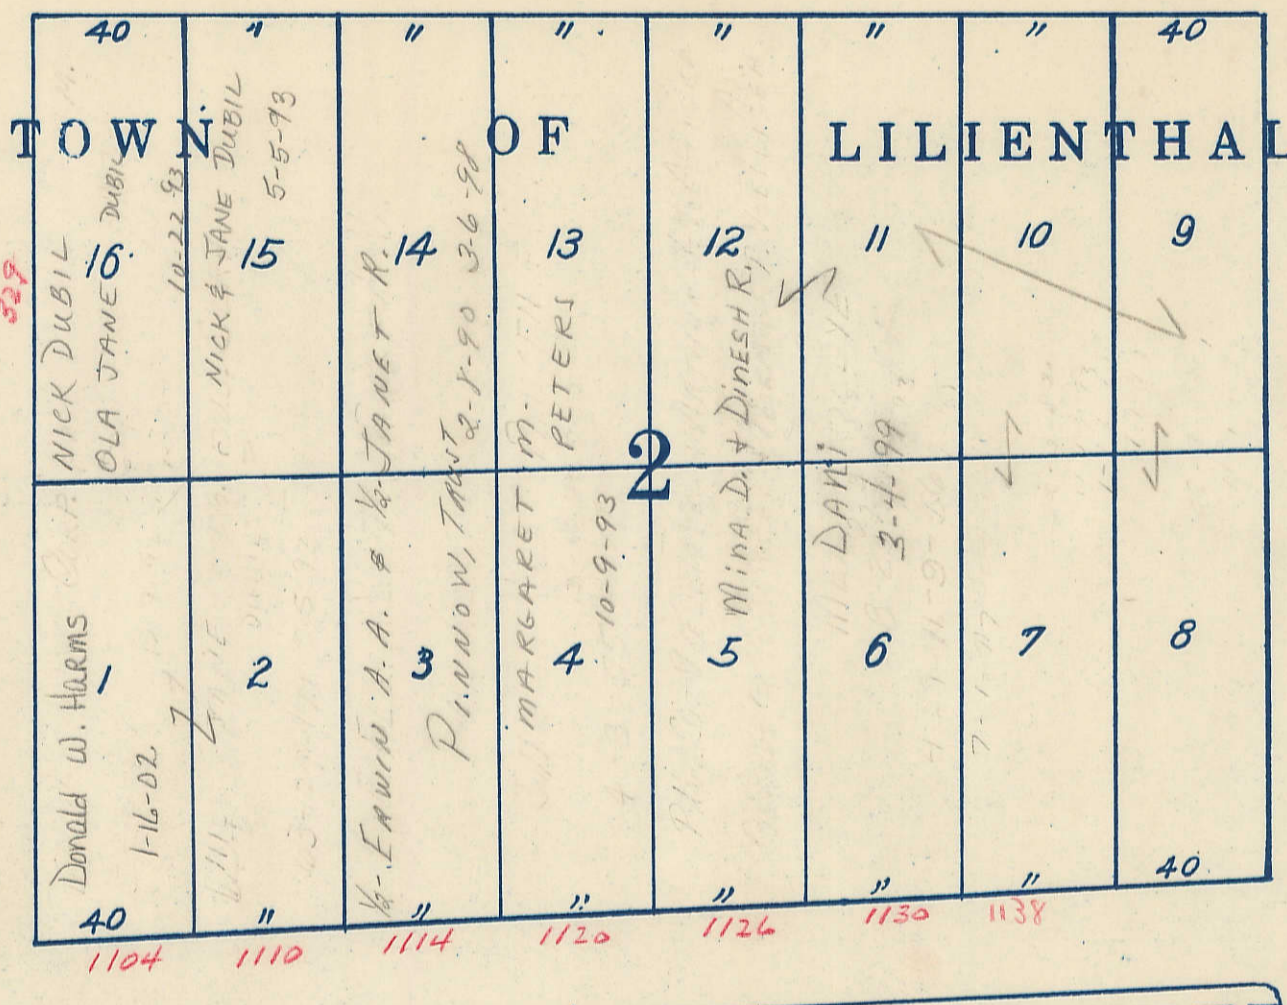


Transfer Page 86



Transfer Page 87

Transfer Page 88

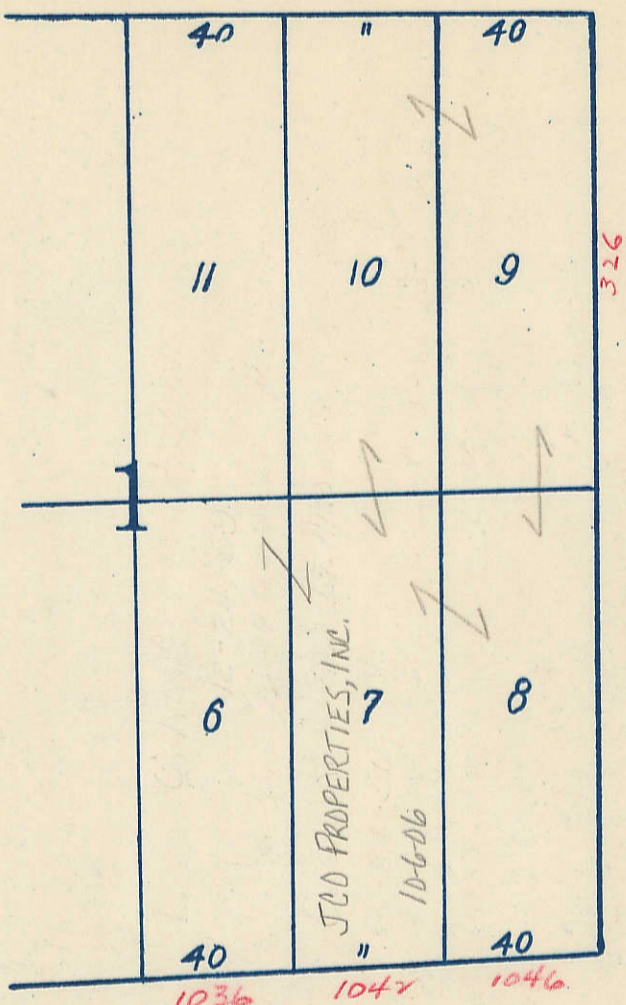

66 STATE

59

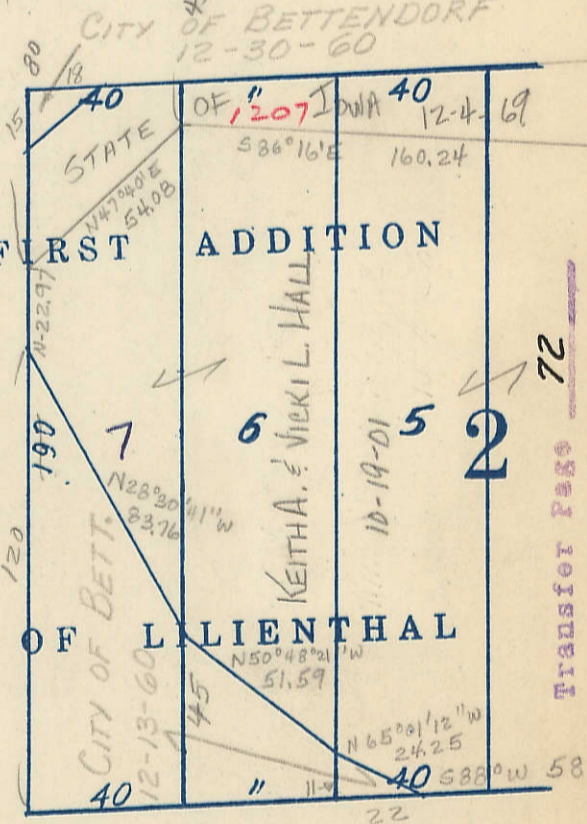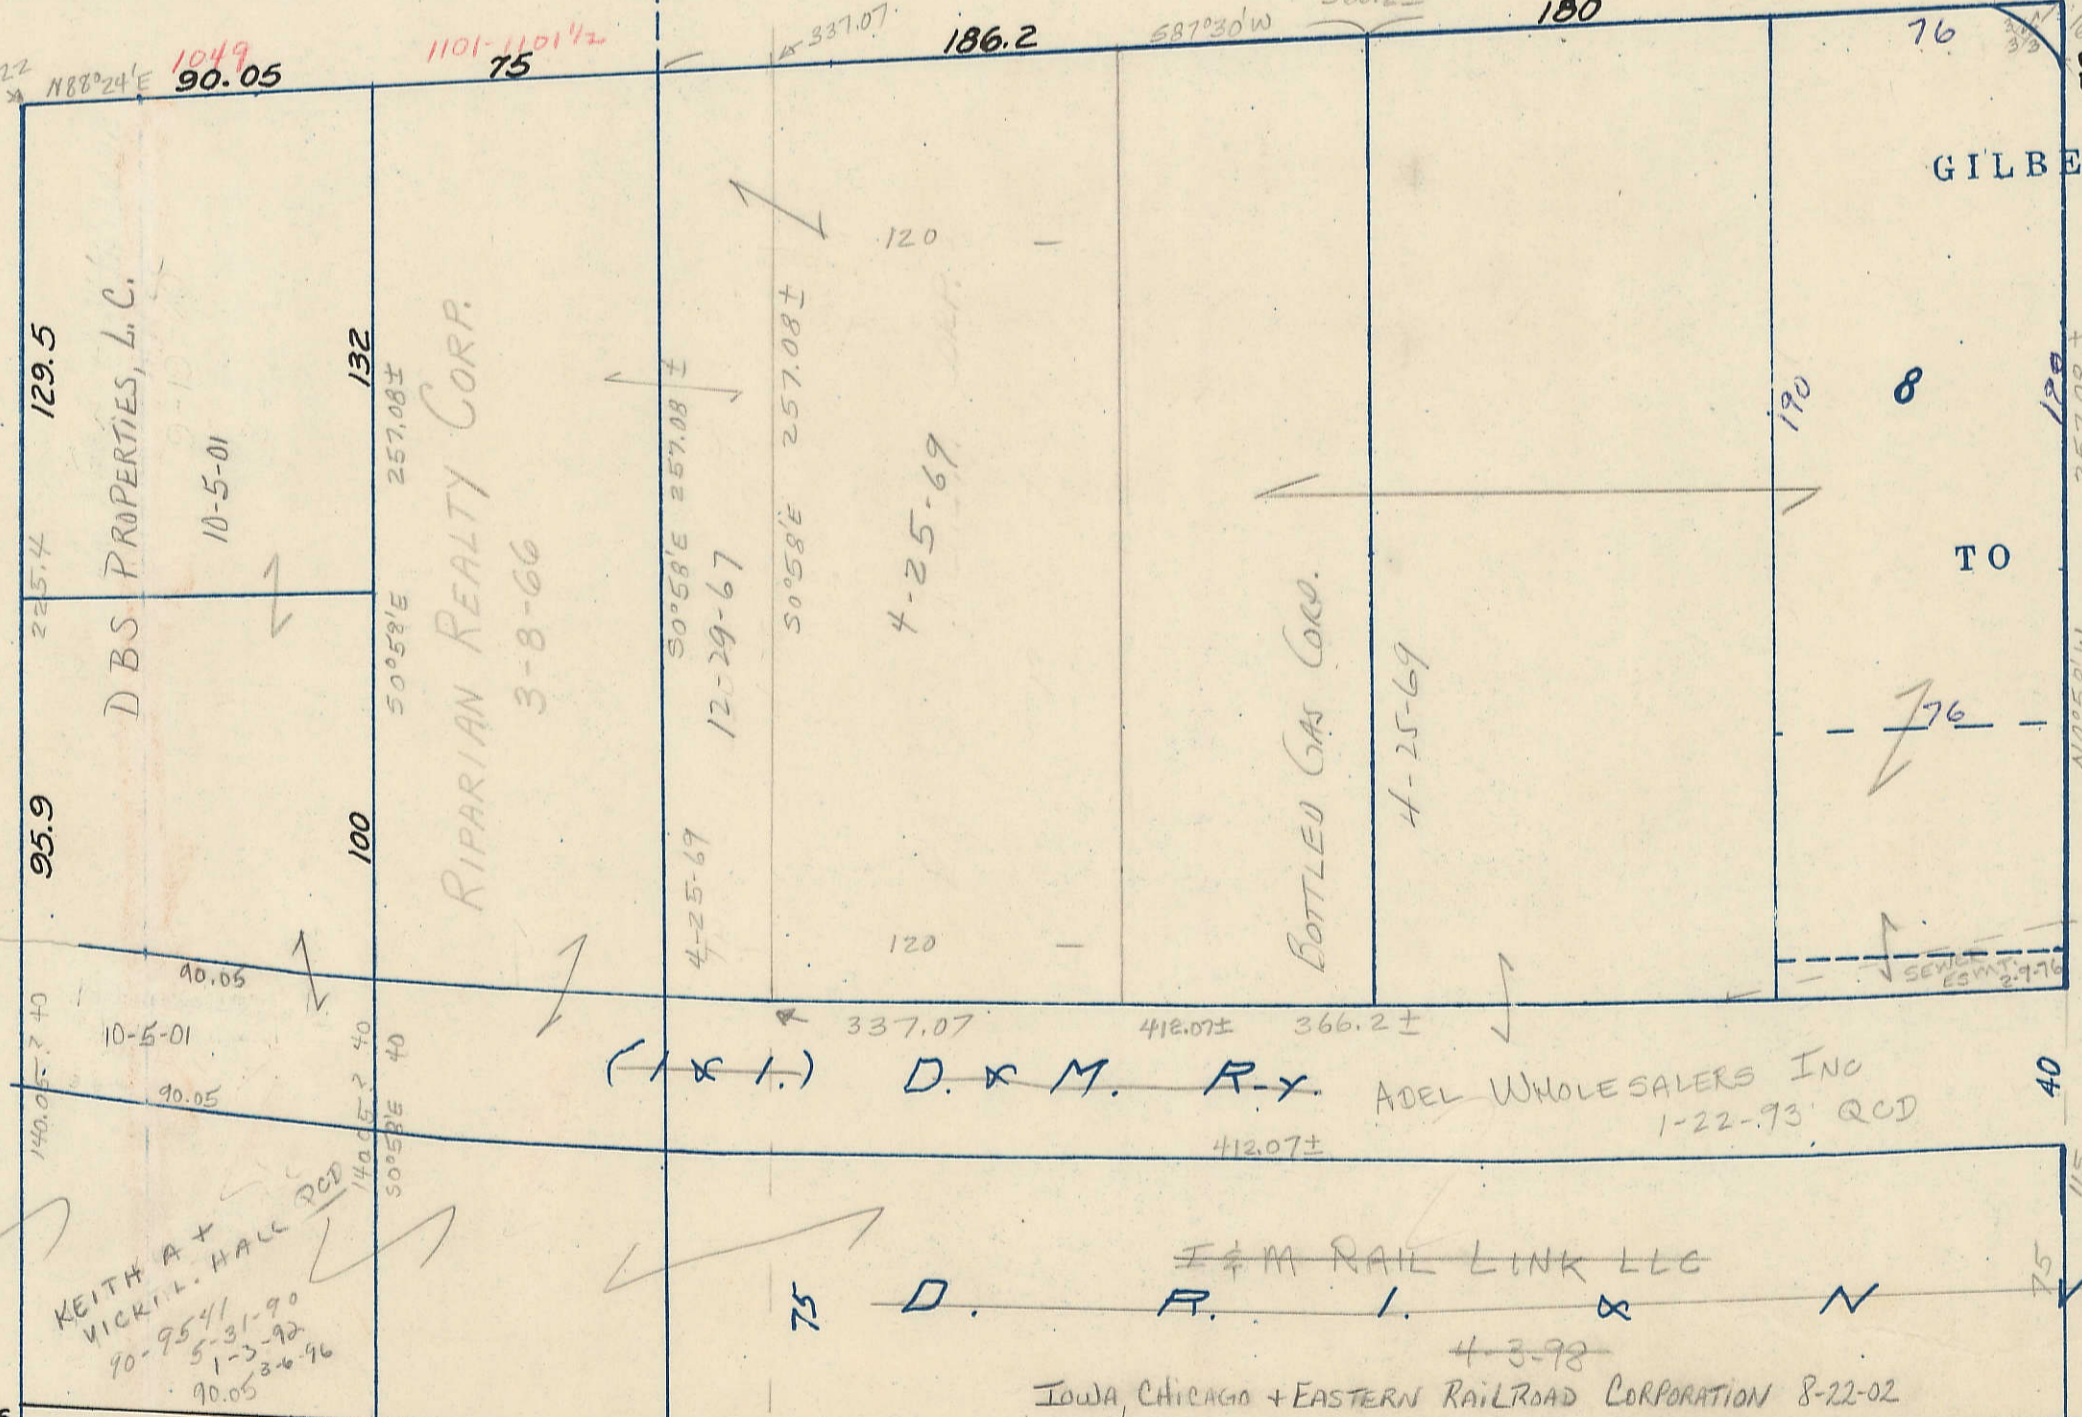

57

Transfer Page 218 Lds.

Transfer Page 220 Lds.

