

7

21


17

VOL. B

32

40

39

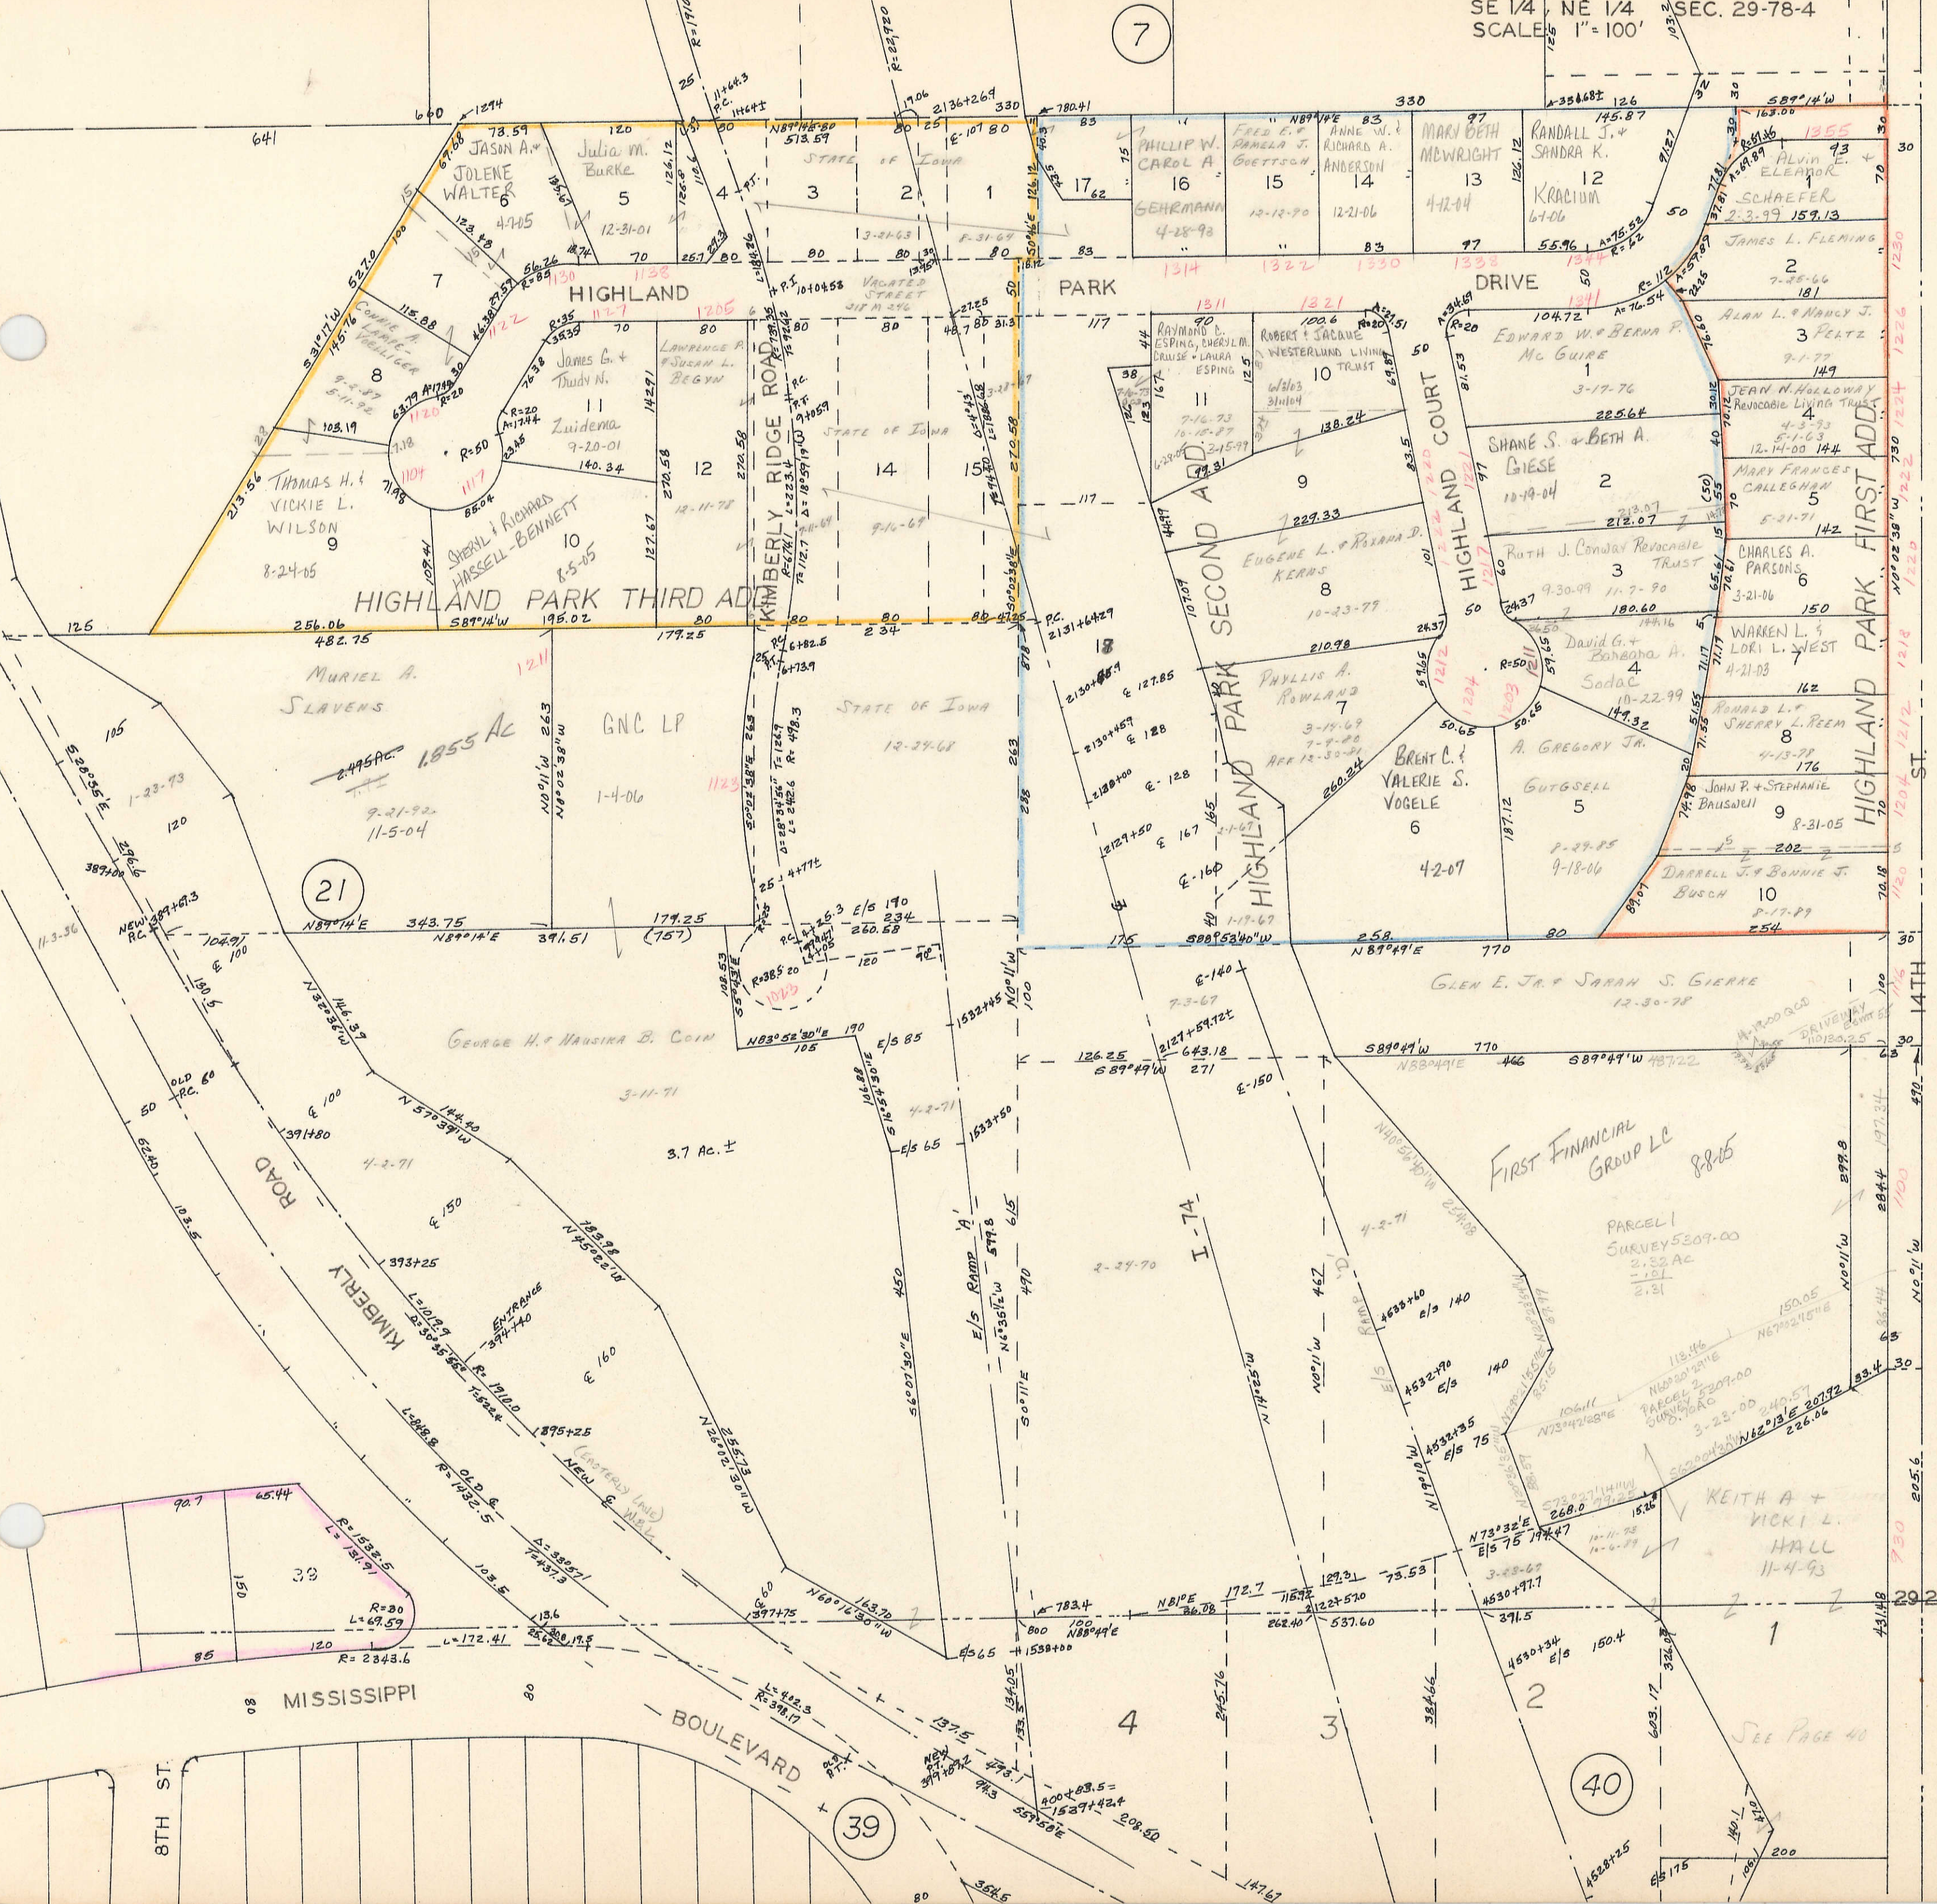

ALCOA AVE.

BROADVIEW HEIGHTS SUB'D.

BELLEVUE

CENTRAL AVE.

8TH ST.

HIGHLAND PARK FIRST ADD.
HIGHLAND PARK SECOND ADD.
HIGHLAND PARK THIRD ADD.

MISSISSIPPI

BOULEVARD

FIRST FINANCIAL GROUP LC

PARCEL 1 SURVEY 5309-00

PARCEL 2 SURVEY 5309-00

KEITH A + VICKI L. HALL

SEE PAGE 40