
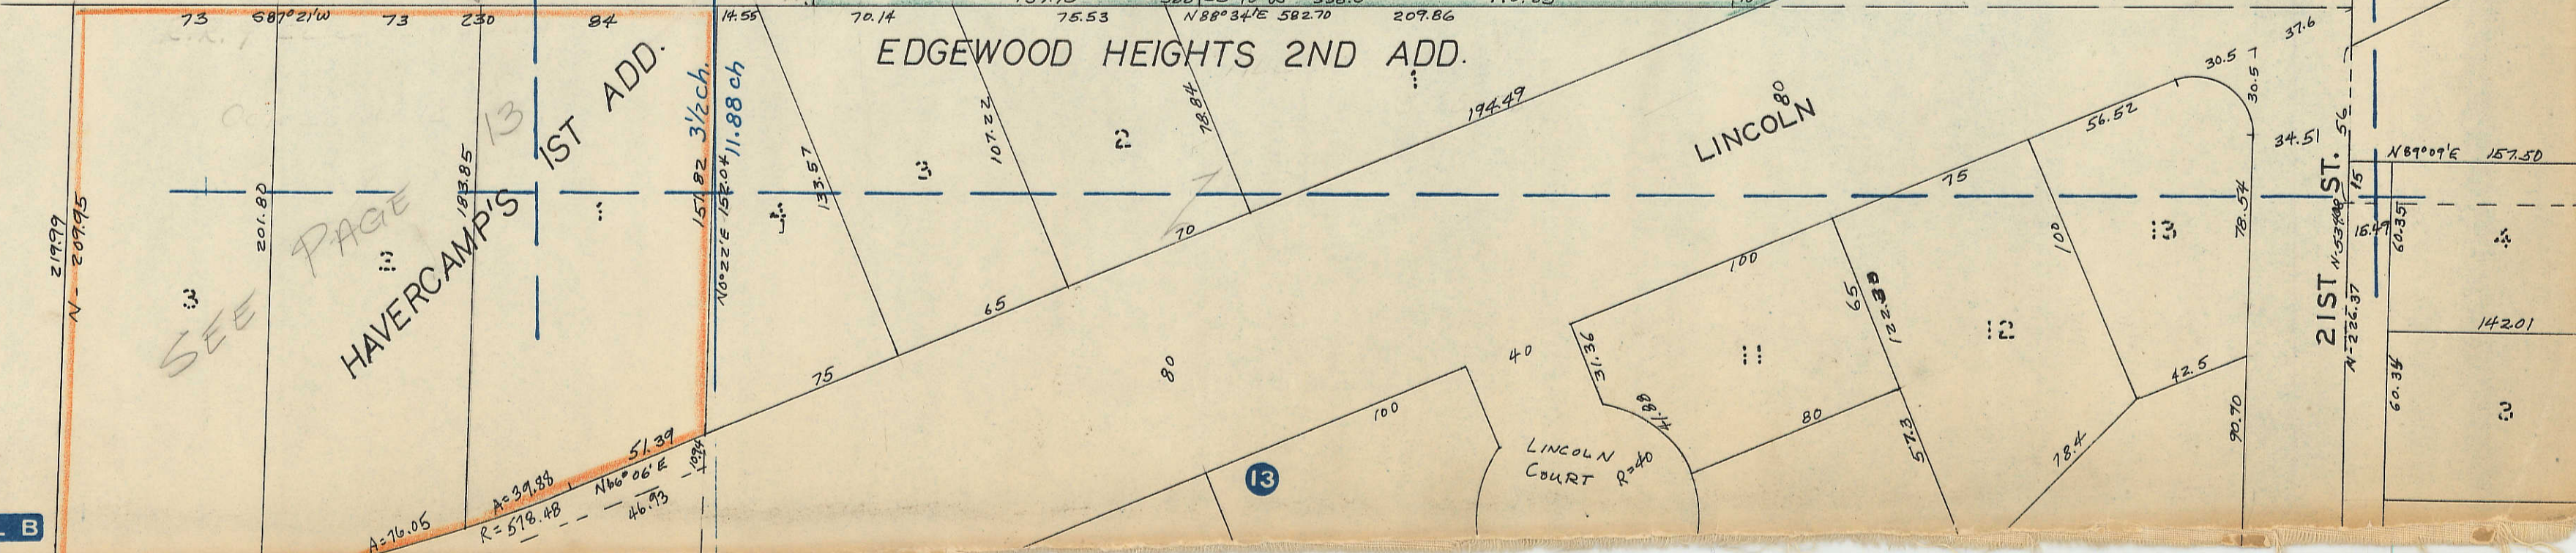


1085.73 N88°41'39"E Sec. Line 563.25 Betw. 21 & 28 Transfer Page 217 Lds.

1/4 COR.

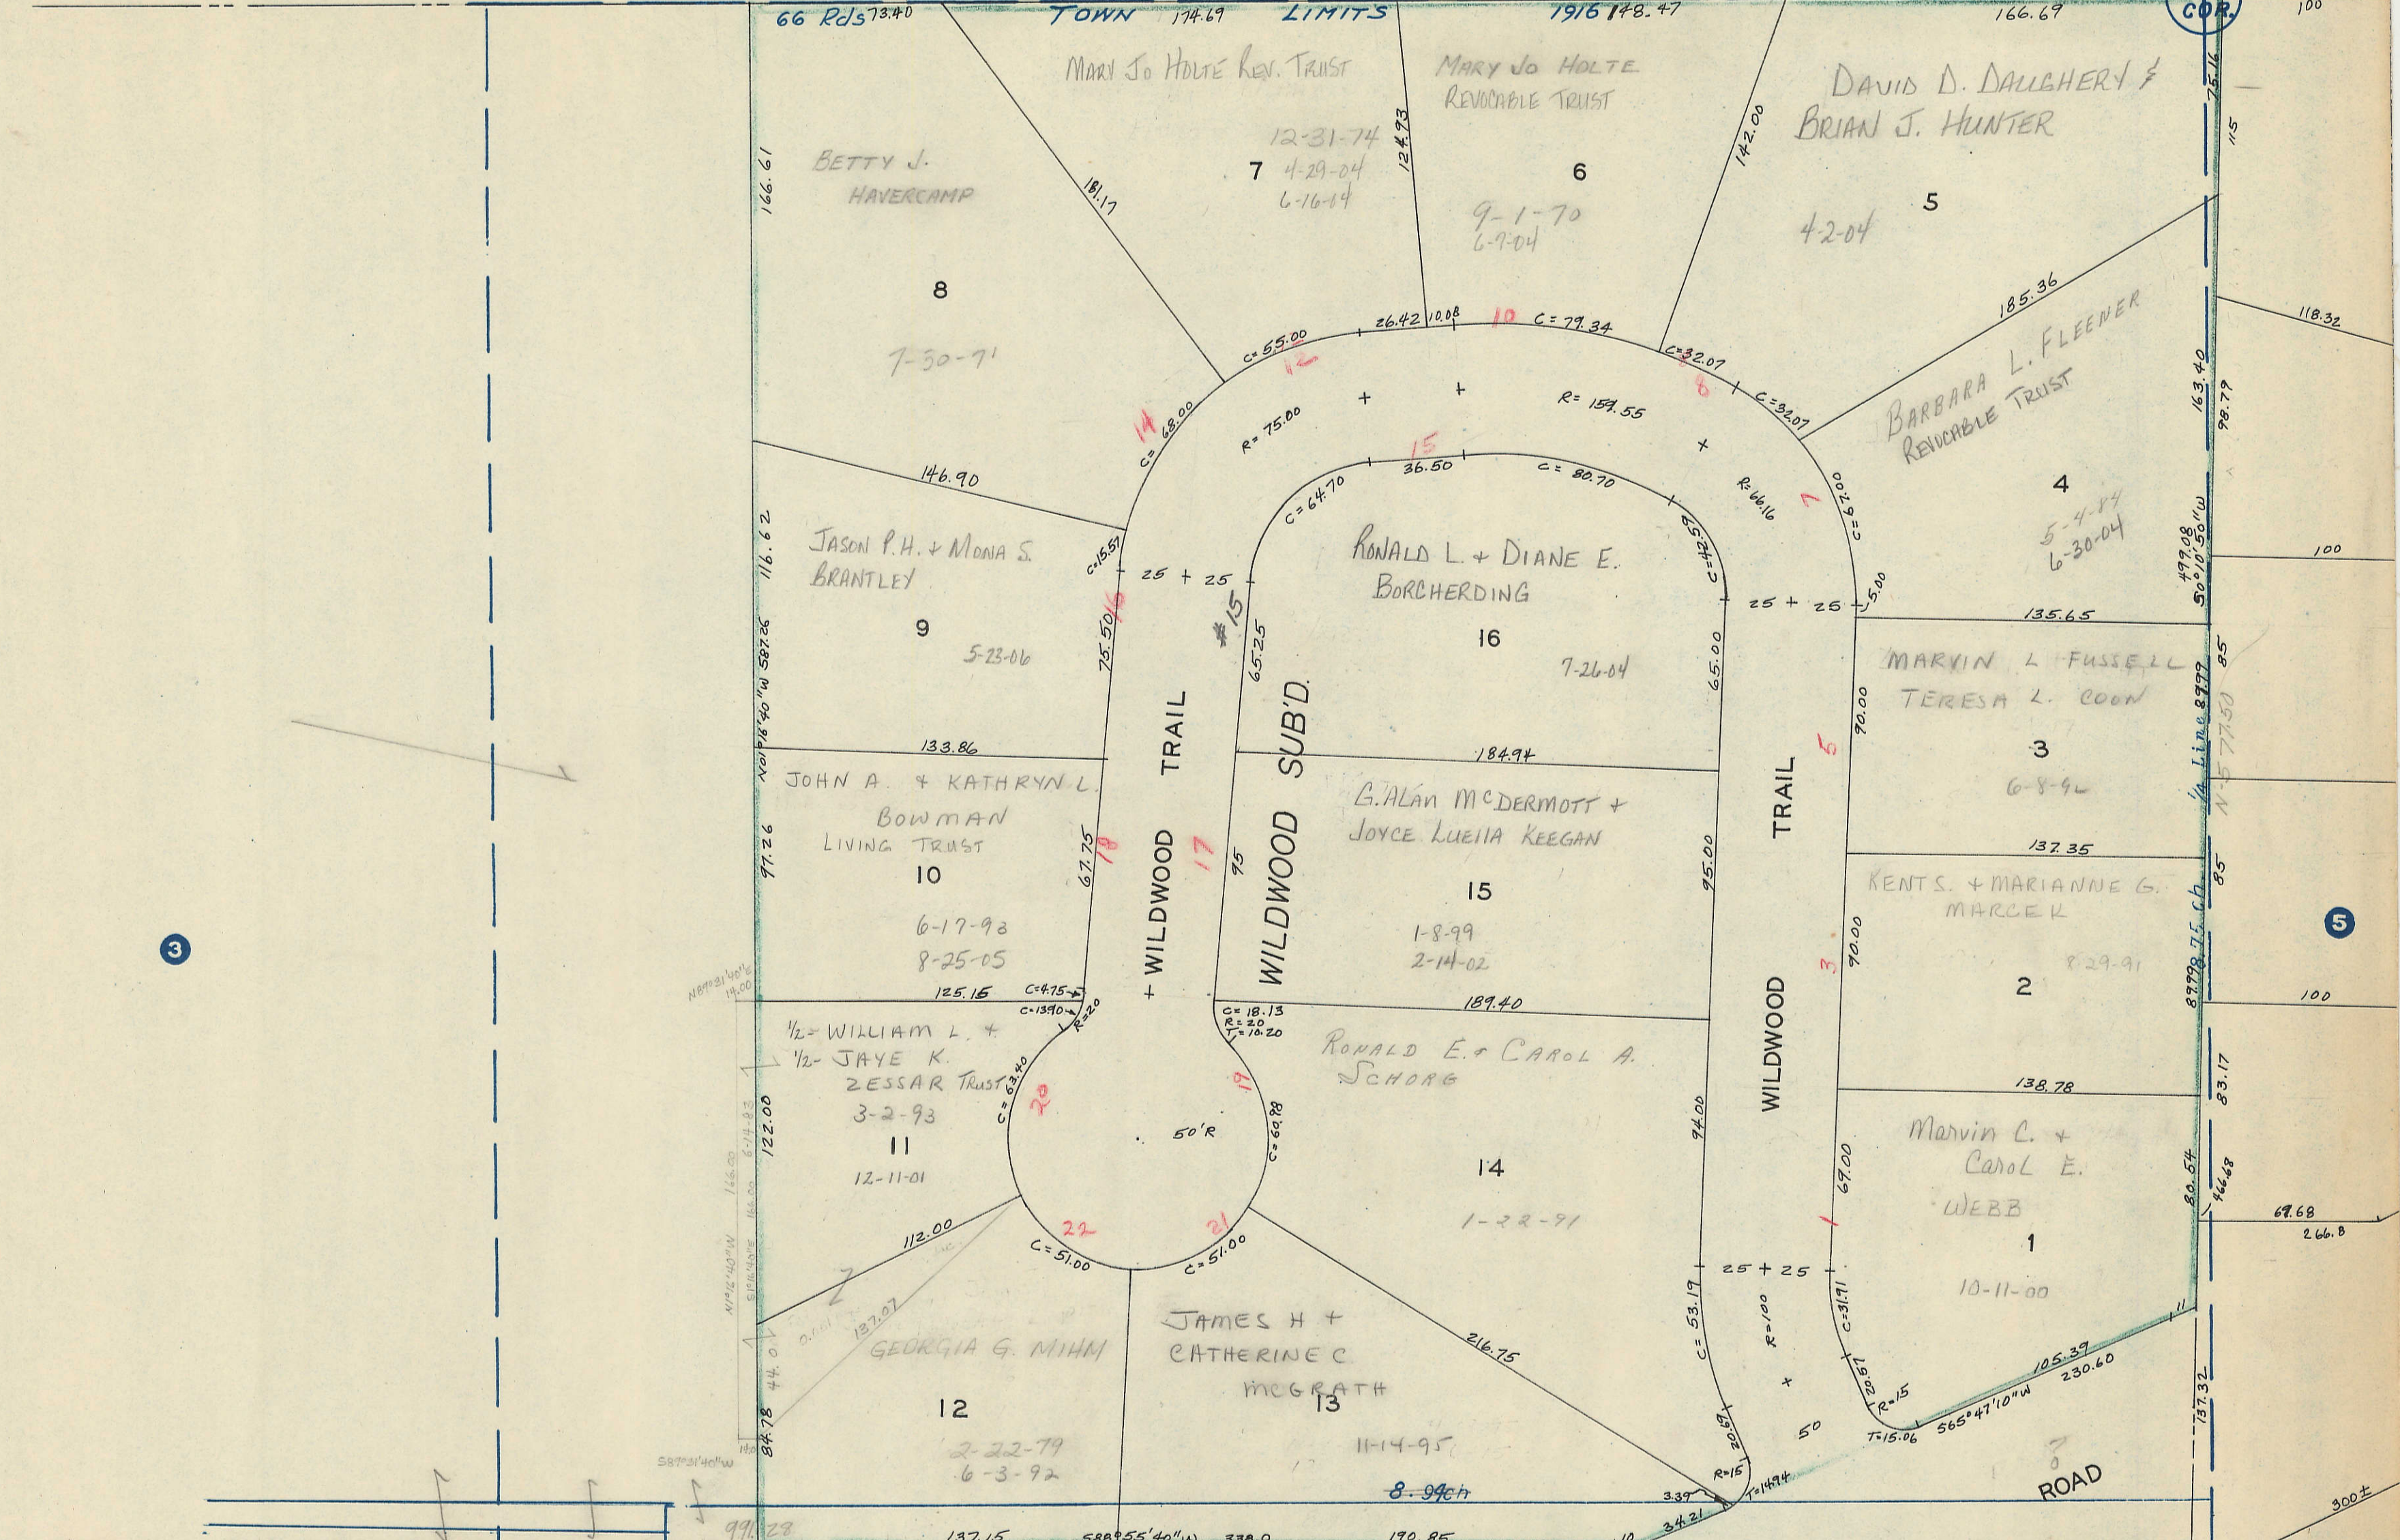

SEE PAGE HAVERCAMP'S 1ST ADD.