

NORTHERLY CITY LIMITS OF BETTENDORF, IOWA


OUTLOT "B"
5.029 ACRES

INDEPENDENT SCHOOL DISTRICT OF BETTENDORF

OCTOBER 25, 1955

STREET

EIGHTEENTH

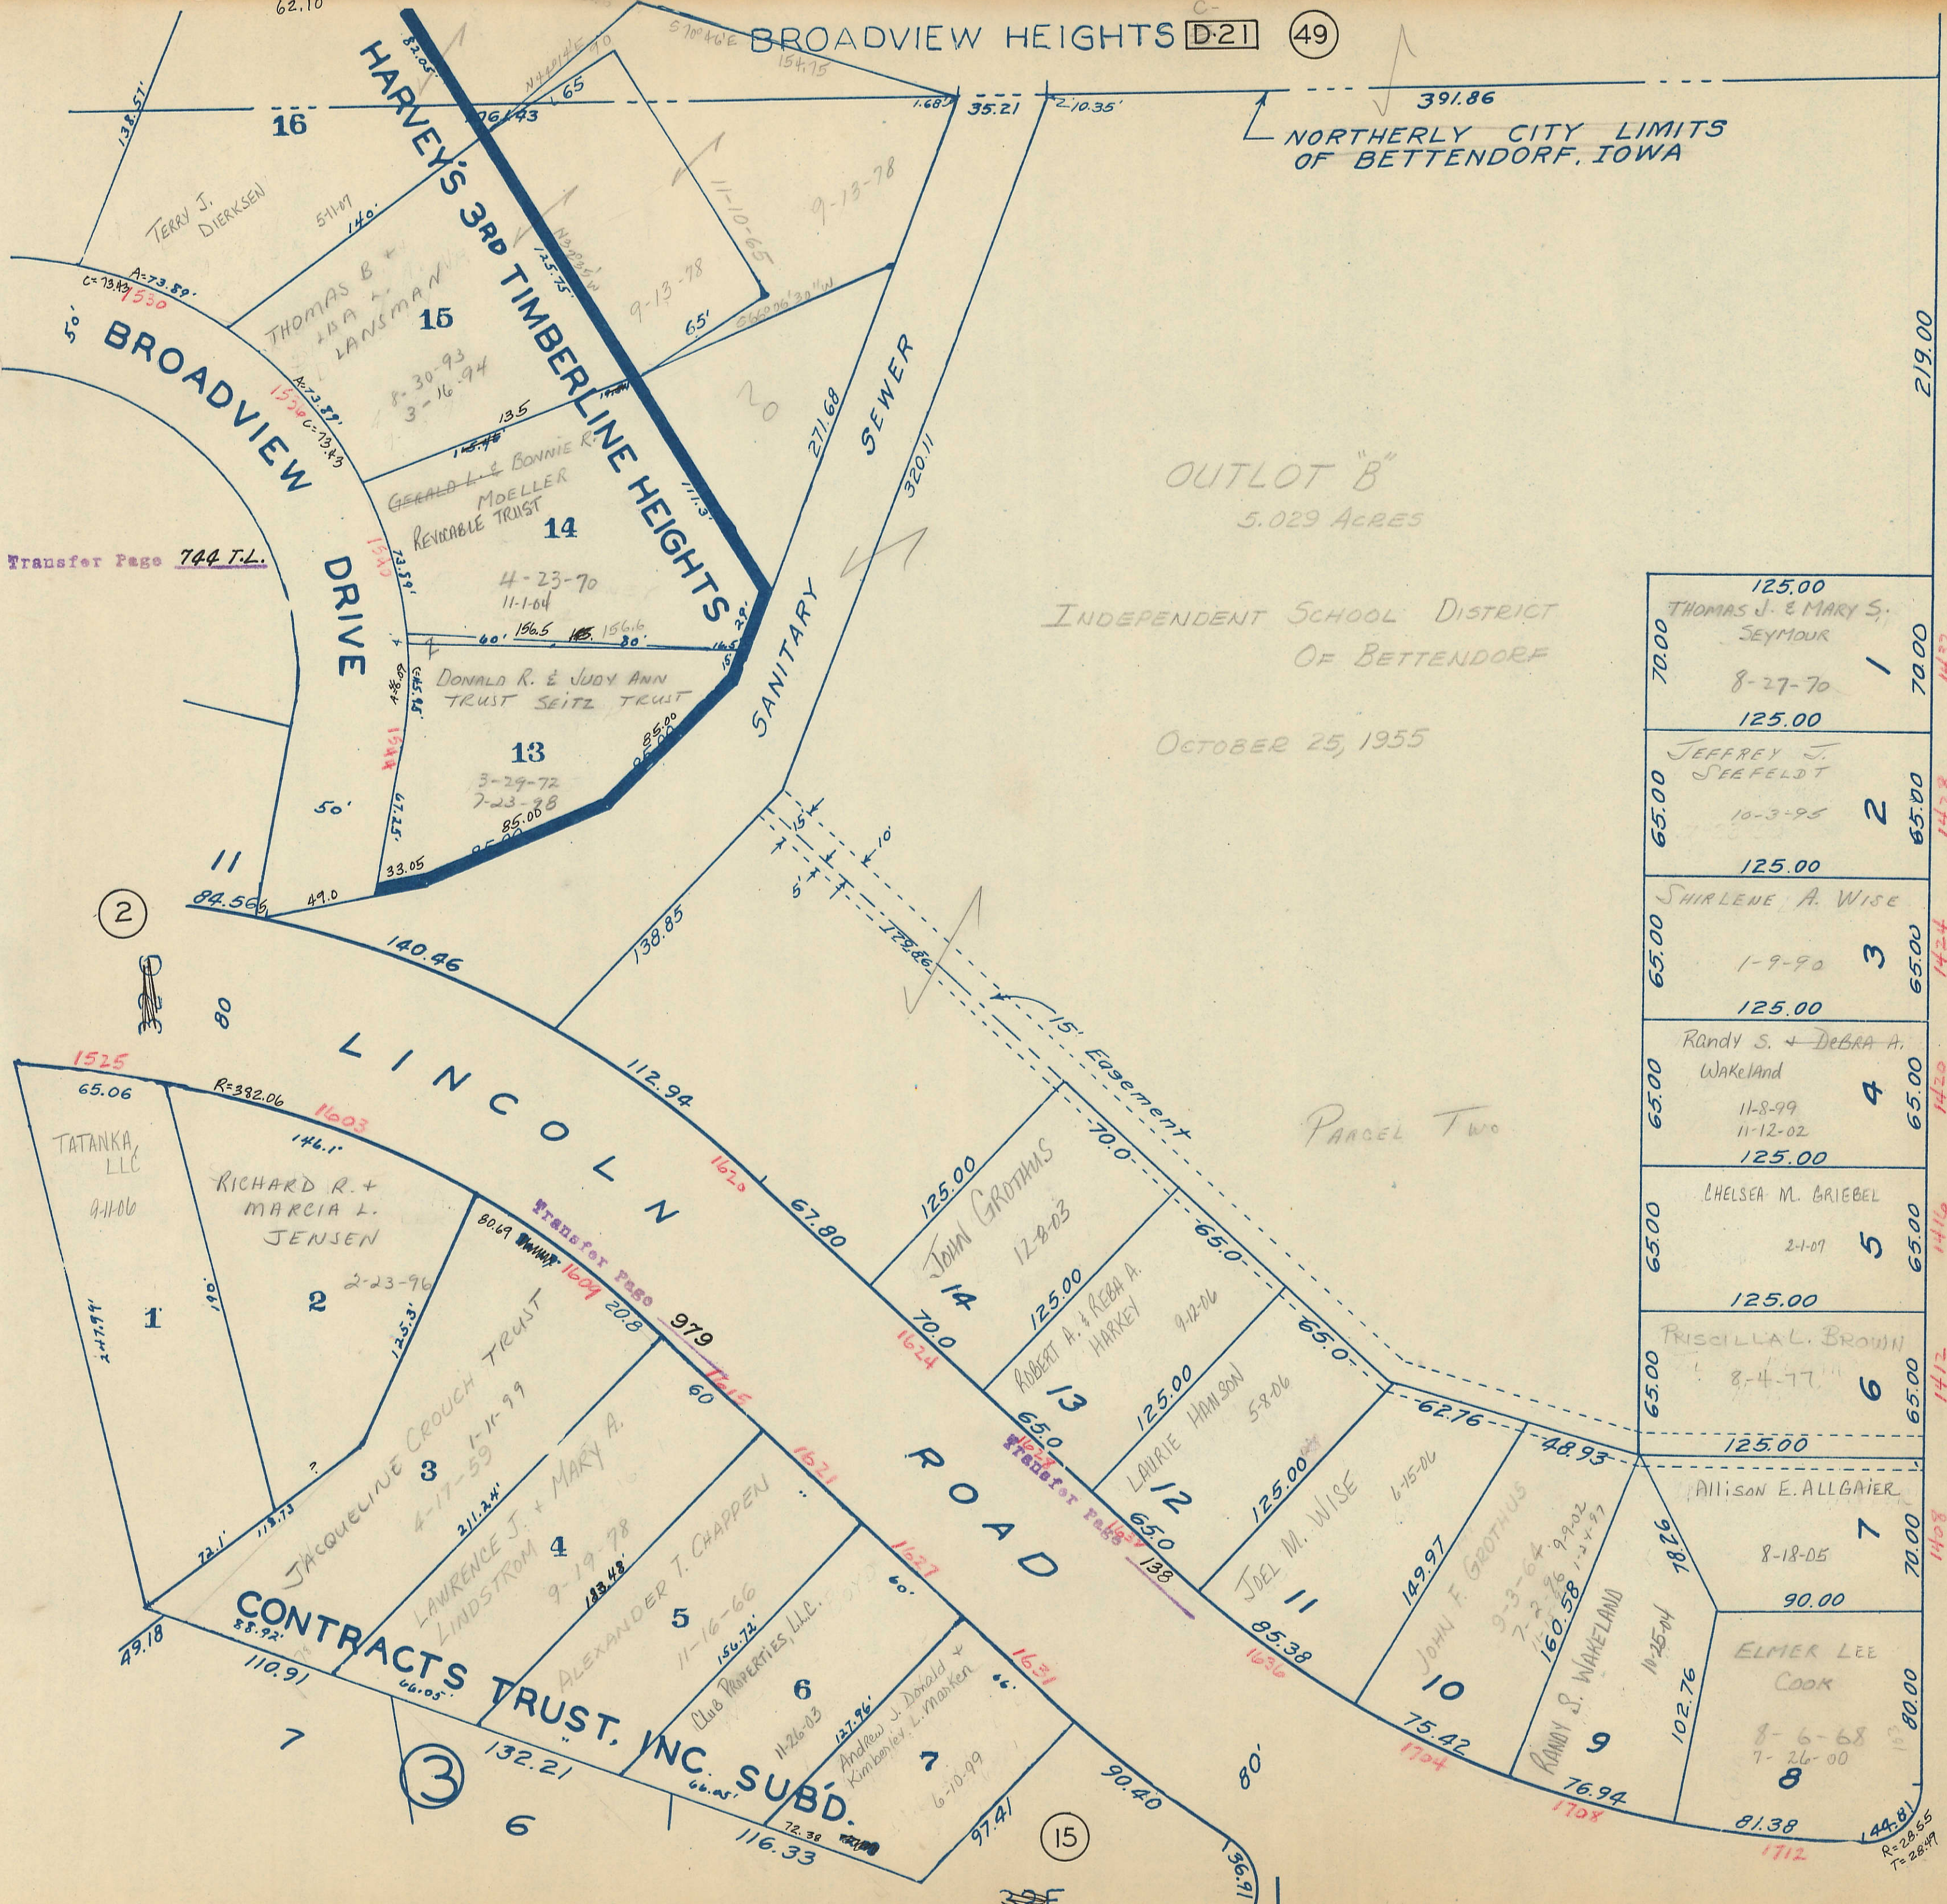

70.00	125.00	THOMAS J. & MARY S. SEYMOUR	8-27-70	1	70.00
65.00	125.00	JEFFREY J. SEEFELDT	10-3-95	2	65.00
65.00	125.00	SHIRLENE A. WISE	1-9-90	3	65.00
65.00	125.00	Randy S. + Debra A. Wakeland	11-8-99 11-12-02	4	65.00
65.00	125.00	CHELSEA M. GRIEBEL	2-1-07	5	65.00
65.00	125.00	PRISCILLA L. BROWN	8-4-77	6	65.00
70.00	125.00	ALLISON E. ALLGAIER	8-18-05	7	70.00
80.00	125.00	ELMER LEE COOK	8-6-68 7-26-00	8	80.00

1432
1428
1424
1420
1416
1412
1408

R=28.65
T=28.49