

BROADVIEW HEIGHTS

Transfer Page 129

STREET


FOURTEENTH STREET

60'


11-23-23  
3-20-48

Vol. A



24

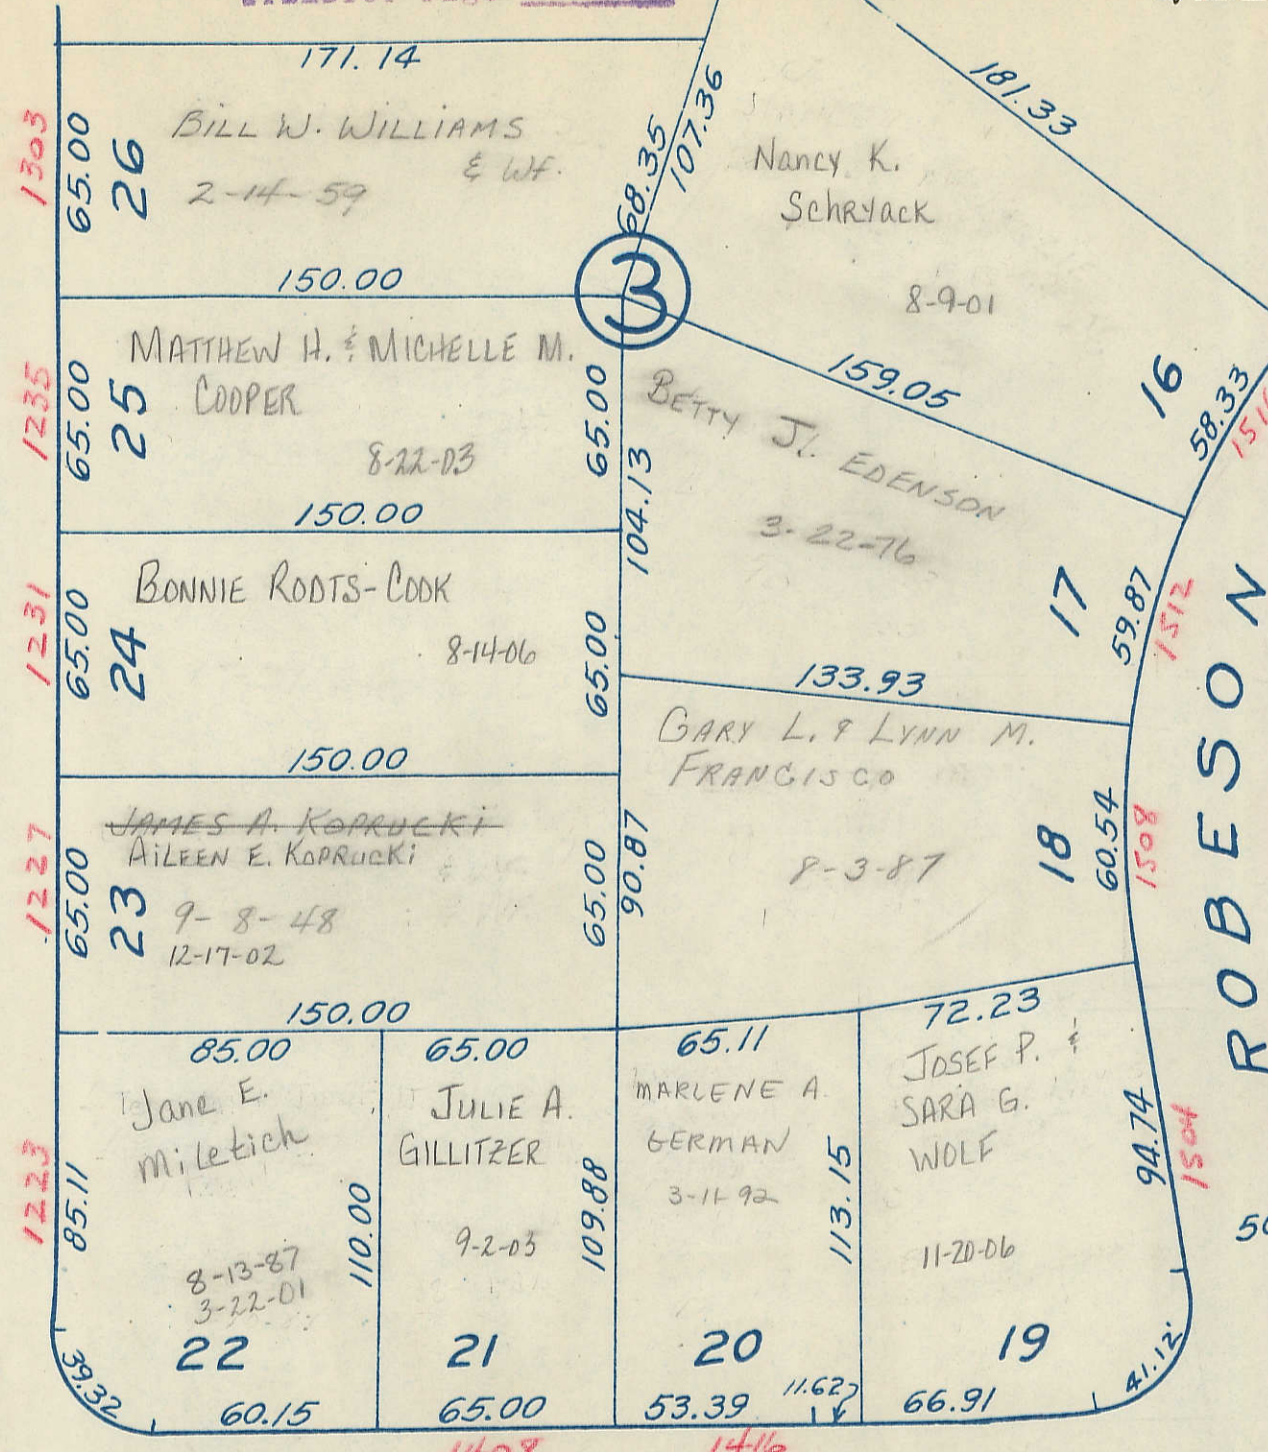

ALCOA

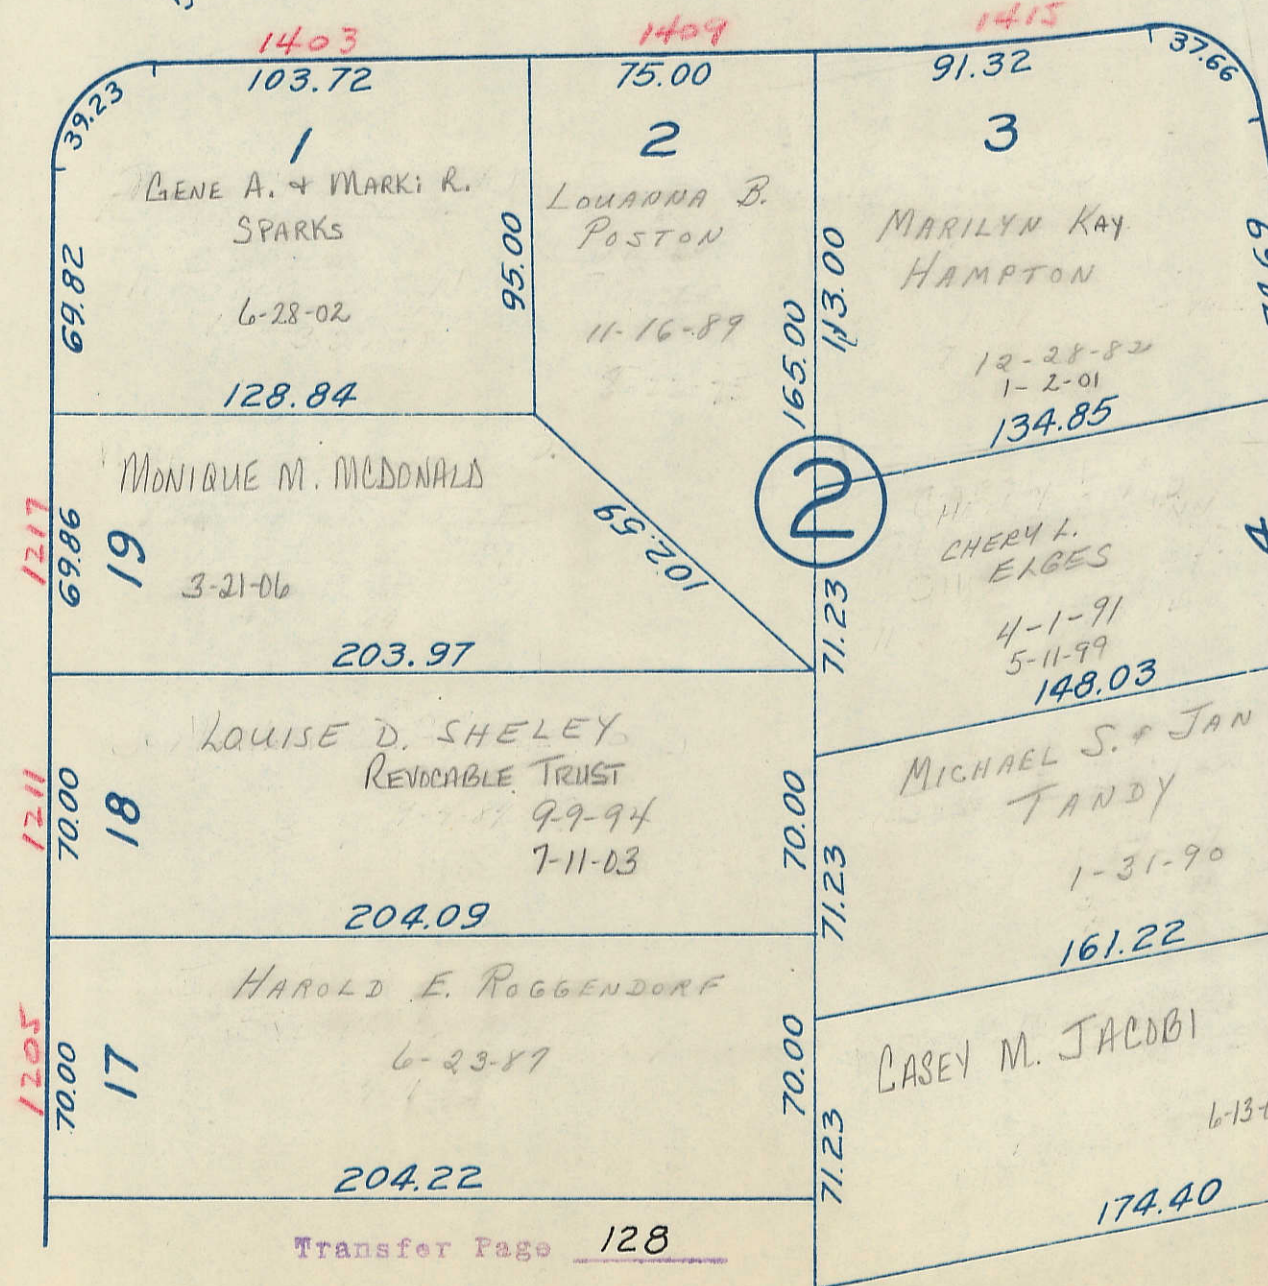

Transfer Page 128

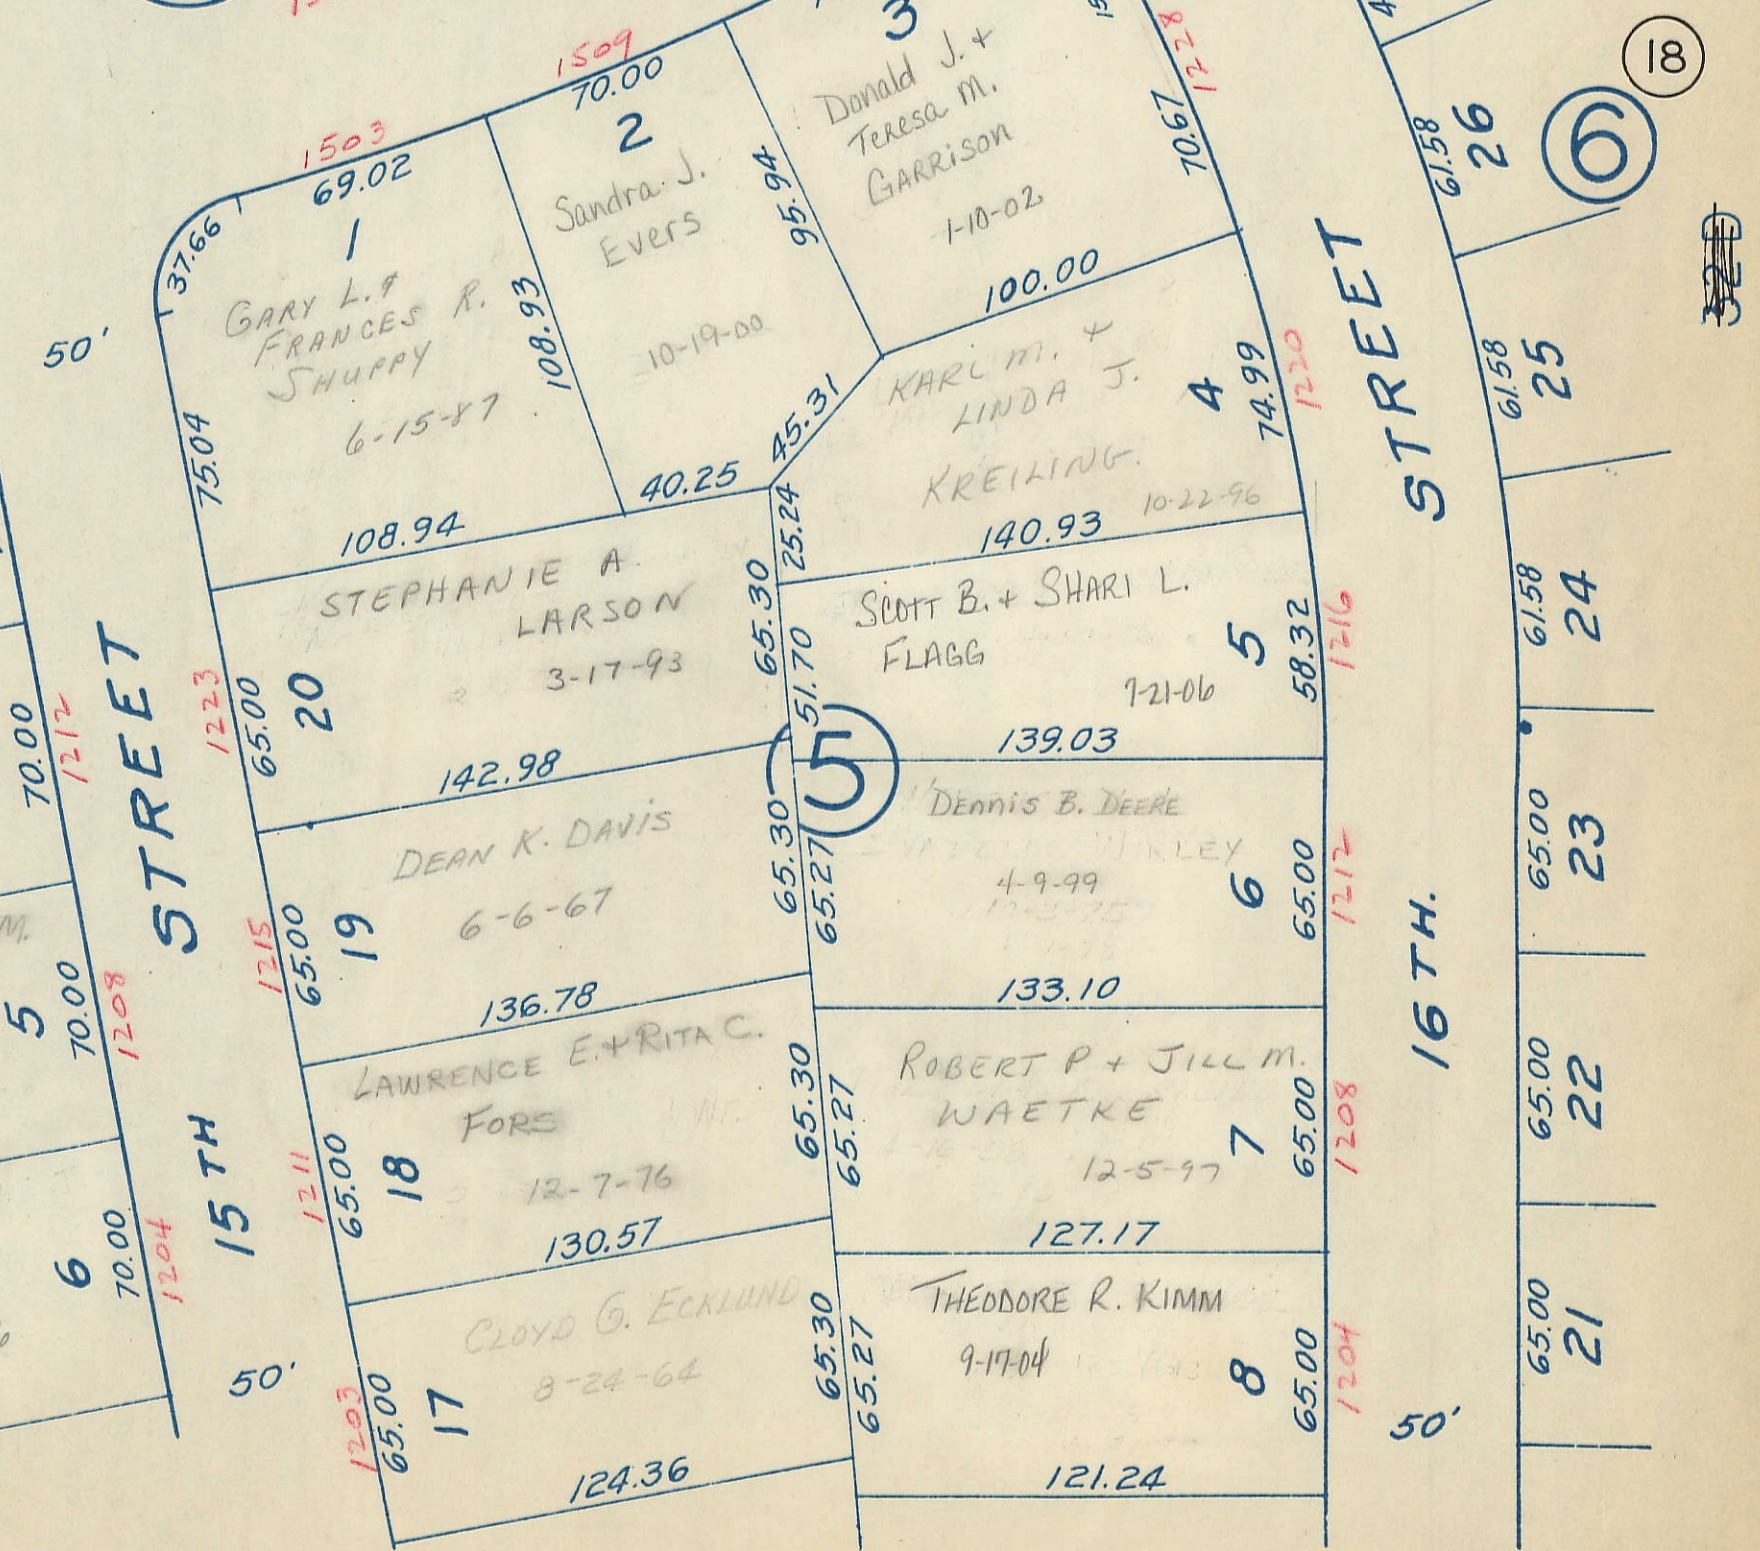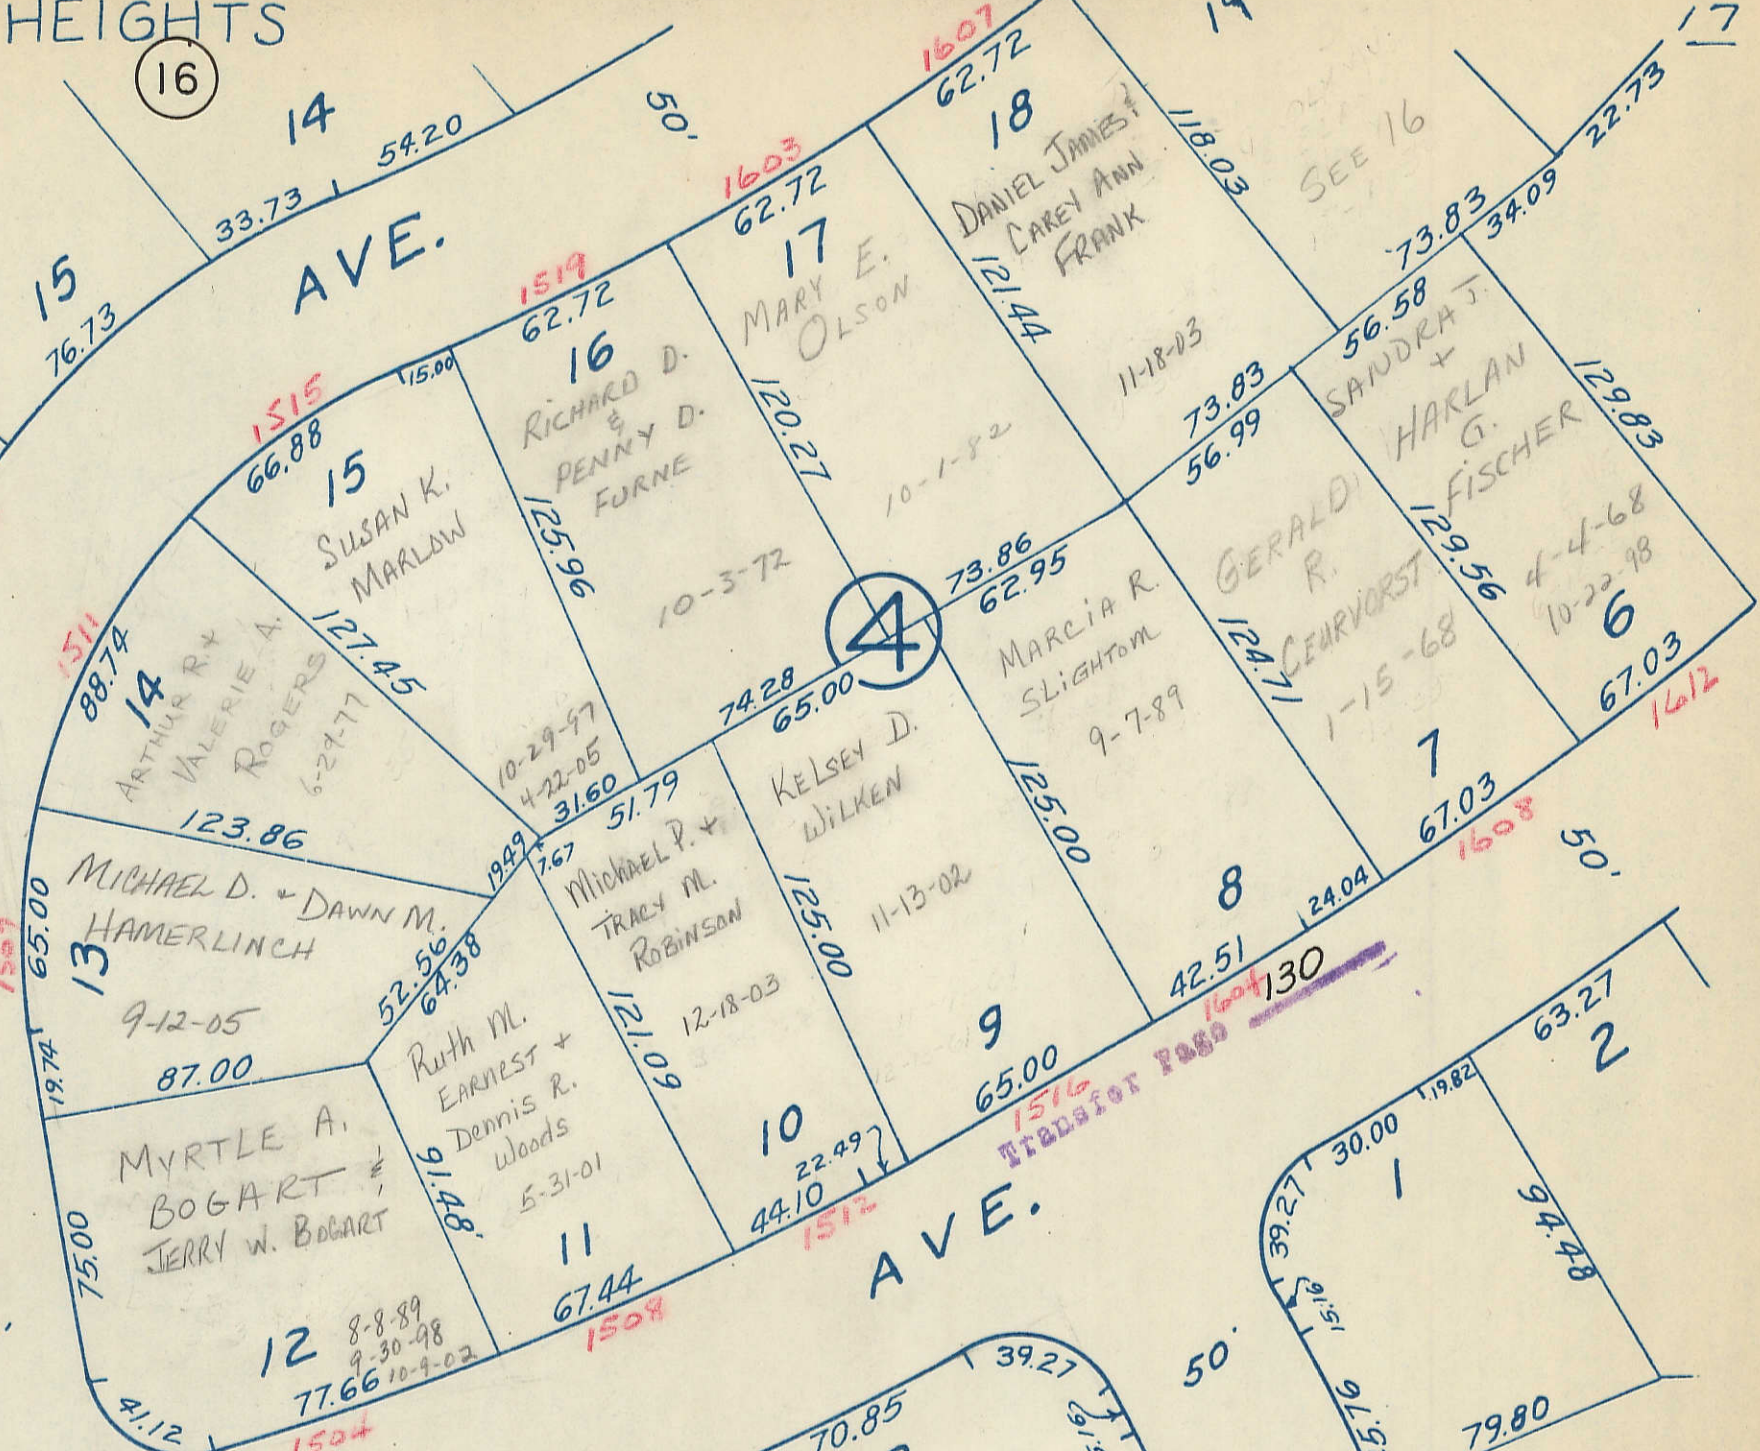

Transfer Page 131

32

32A