

BROADVIEW HEIGHTS


126

17
17

SW SW NW
SECTION 28


32

Transfer Page 131 T.L.

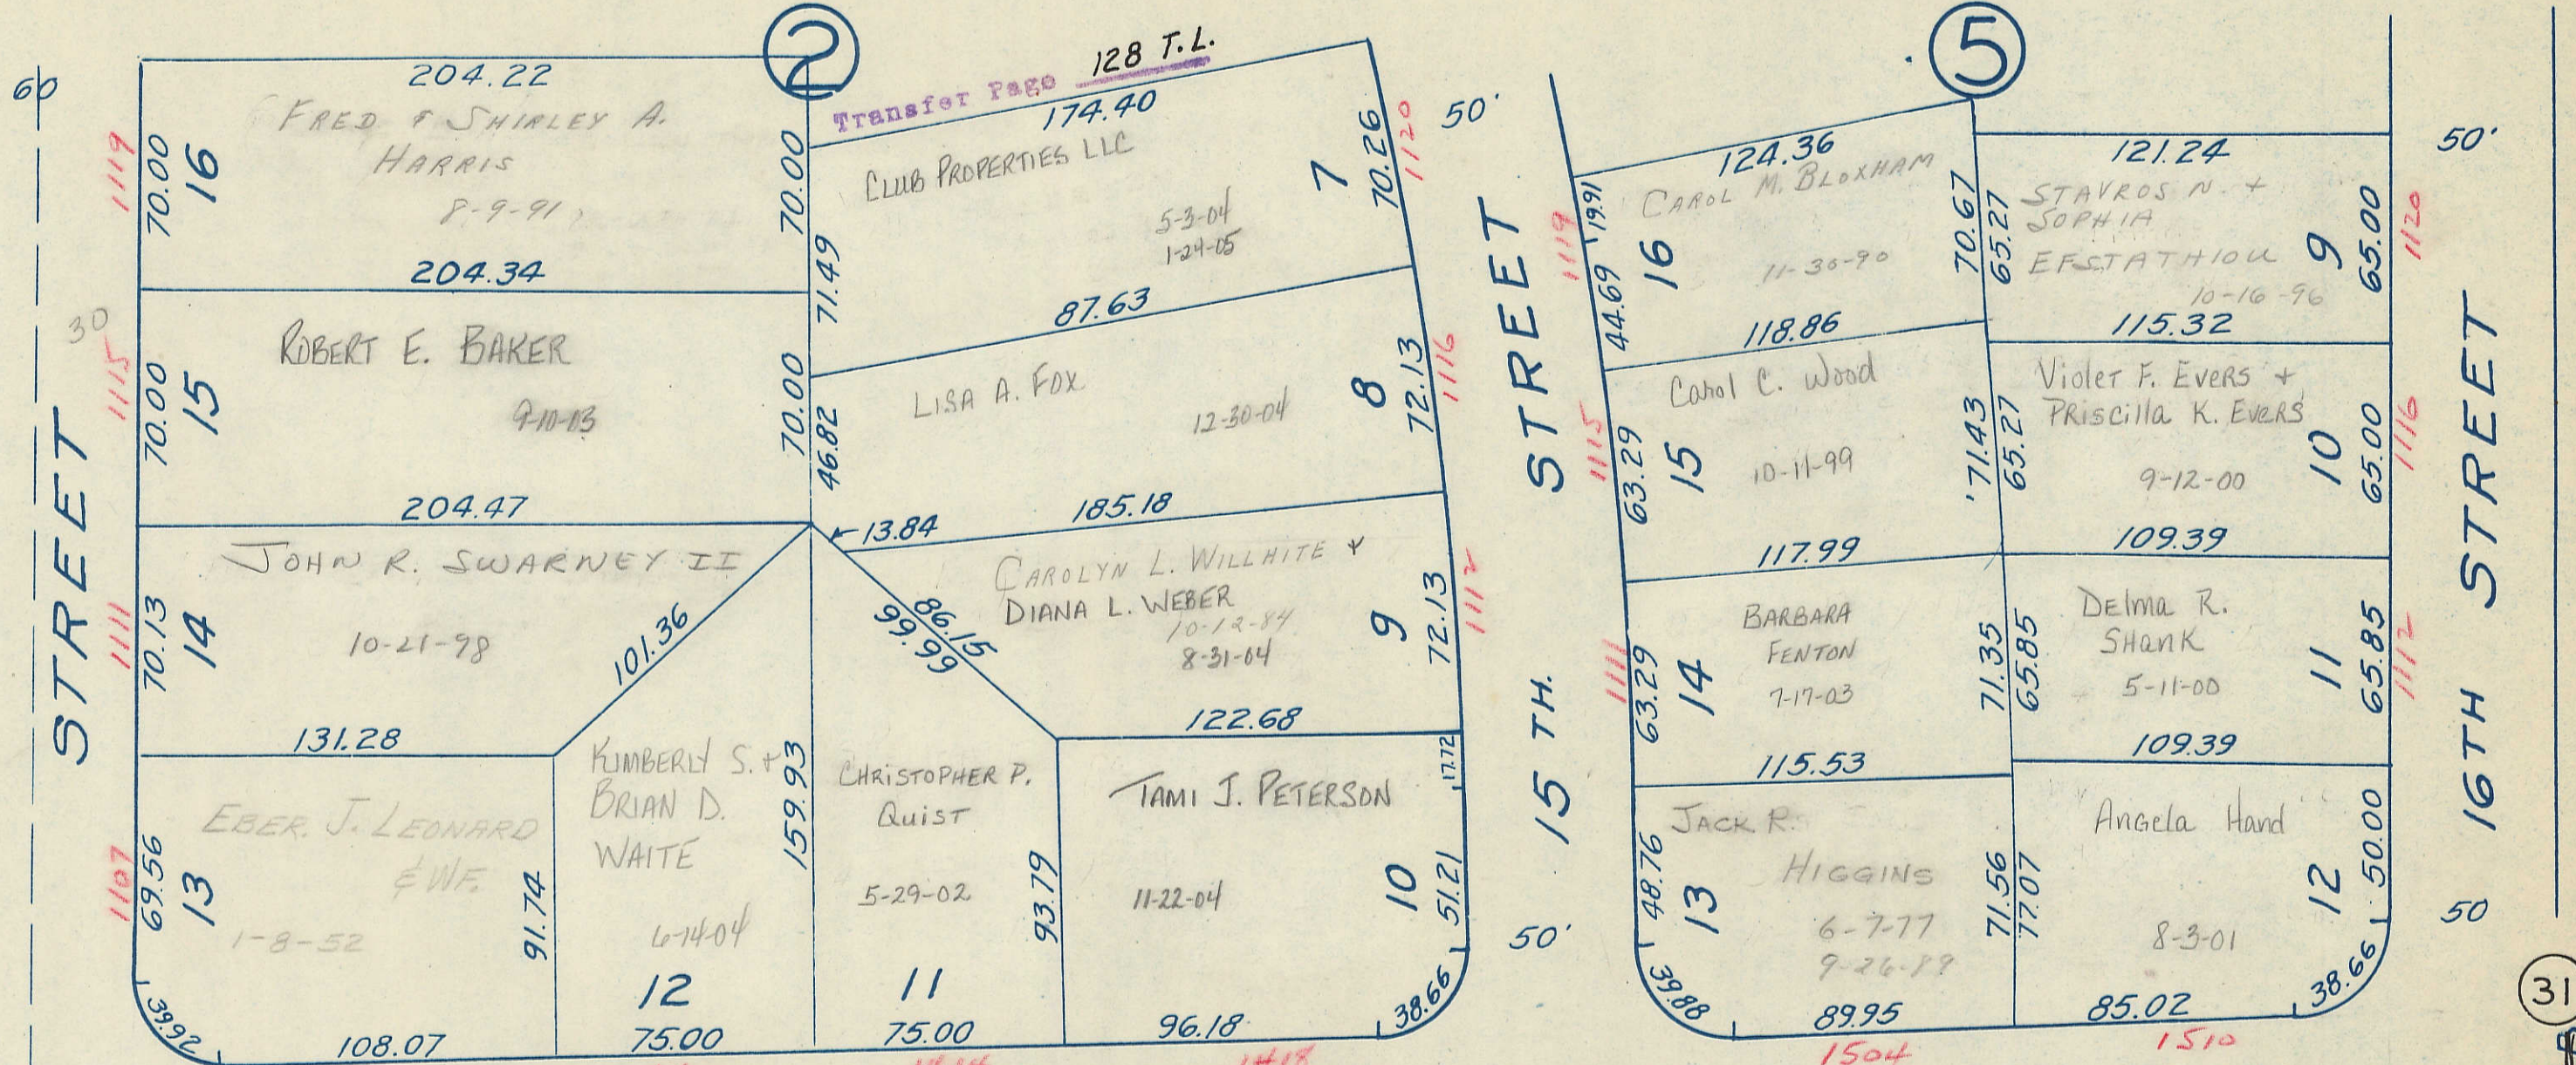

Vol. A

25

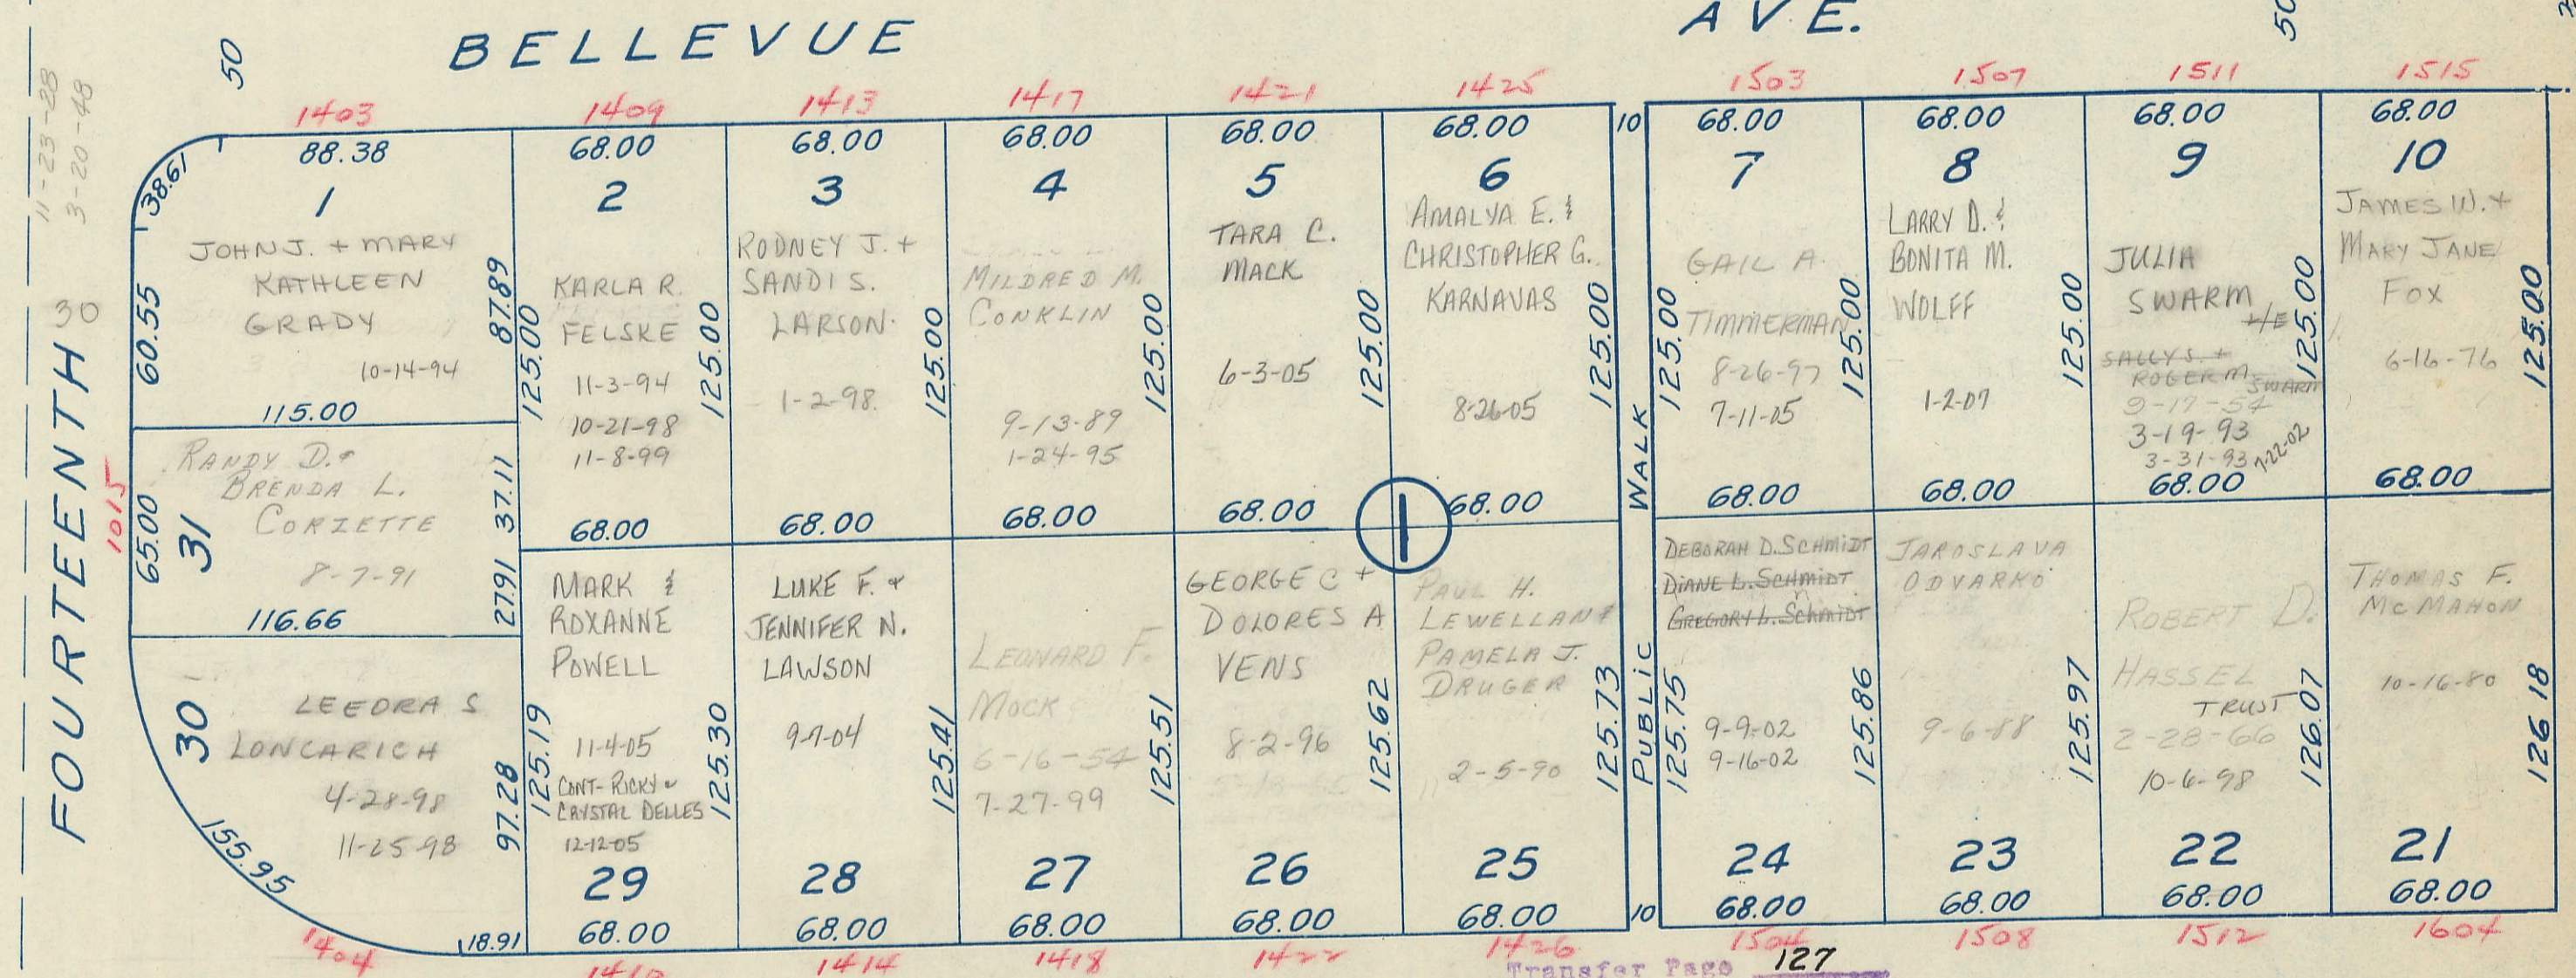

S.W. Cor. N.W 1/4
Sec. 28-78-4

33

50

31