

HARVEY'S FIFTH
TIMBERLINE HTS.

14 TH
ST.

BROADVIEW
DRIVE.


HARVEY'S THIRD
TIMBERLINE HEIGHTS.

ROAD

LINCOLN

BROADVIEW HEIGHTS.

NORTHERLY CITY LIMITS
OF BETTENDORF, IOWA

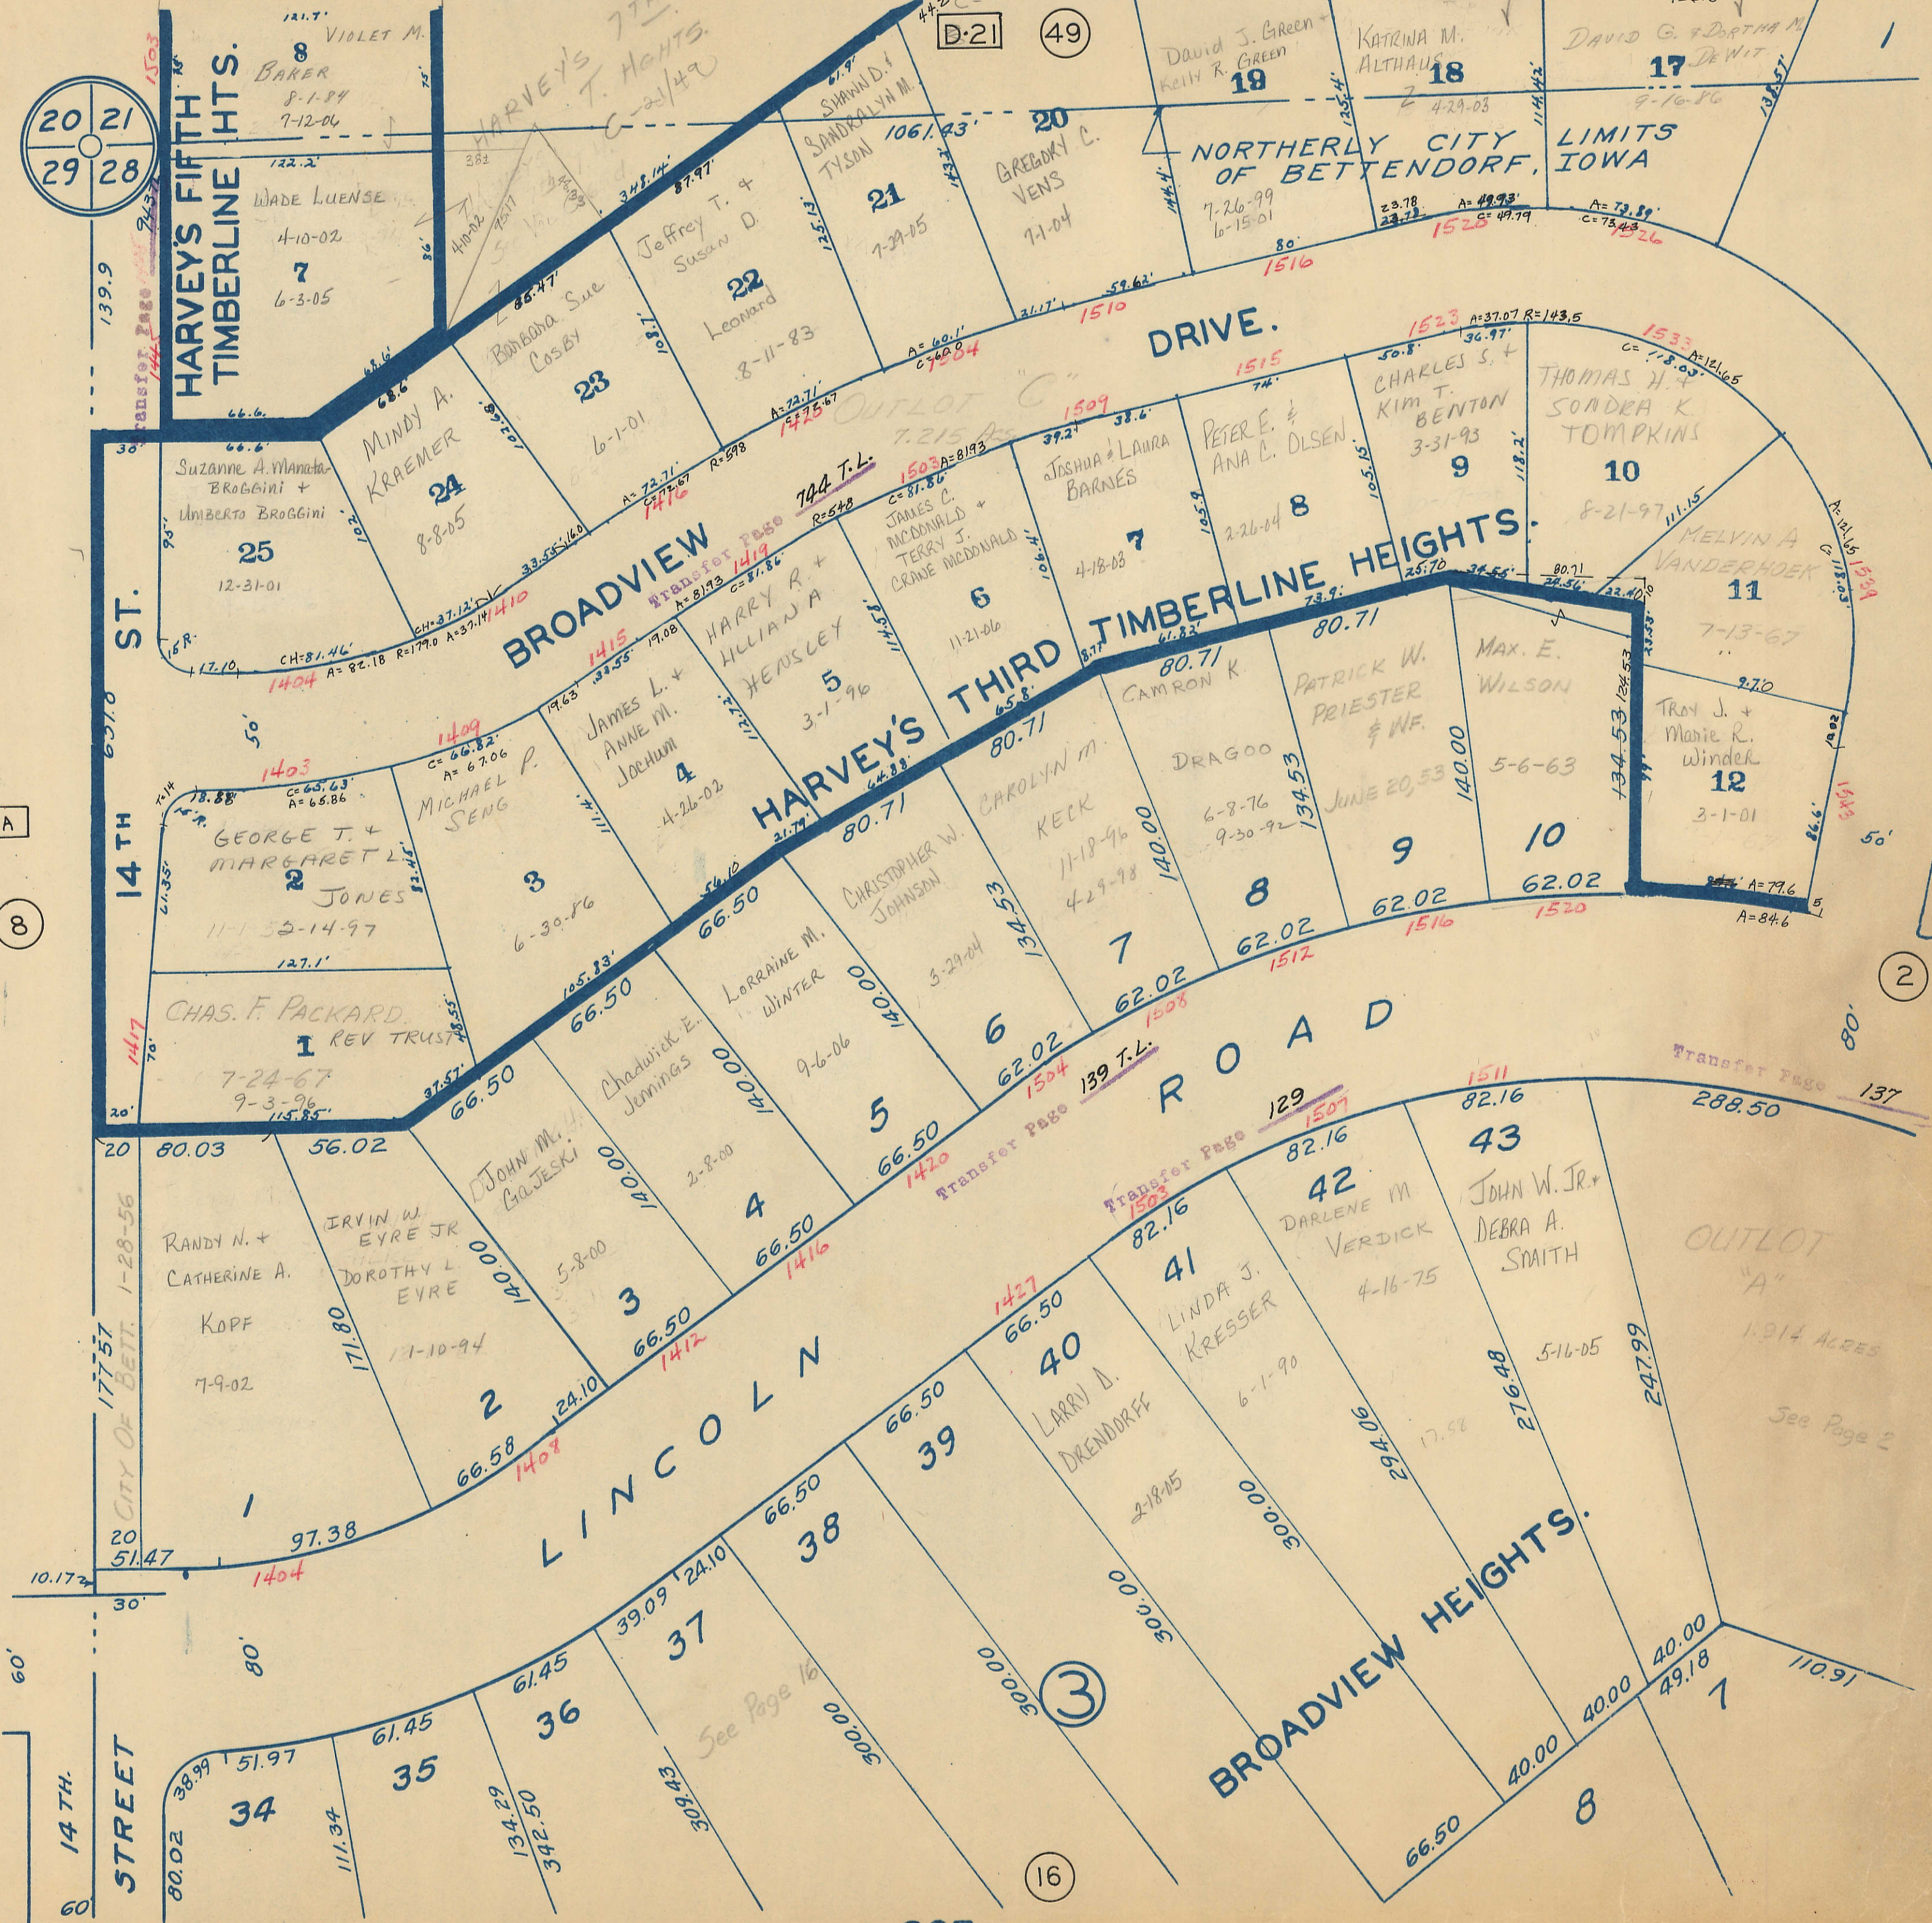

Vol. A
8

16

2

See Page 16

OUTLOT
"A"
1.914 ACRES
See Page 2


NORTHERLY CITY LIMITS OF BETTENDORF, IOWA

OUTLOT "B"
5.029 ACRES

INDEPENDENT SCHOOL DISTRICT OF BETTENDORF

OCTOBER 25, 1955

PARCEL TWO

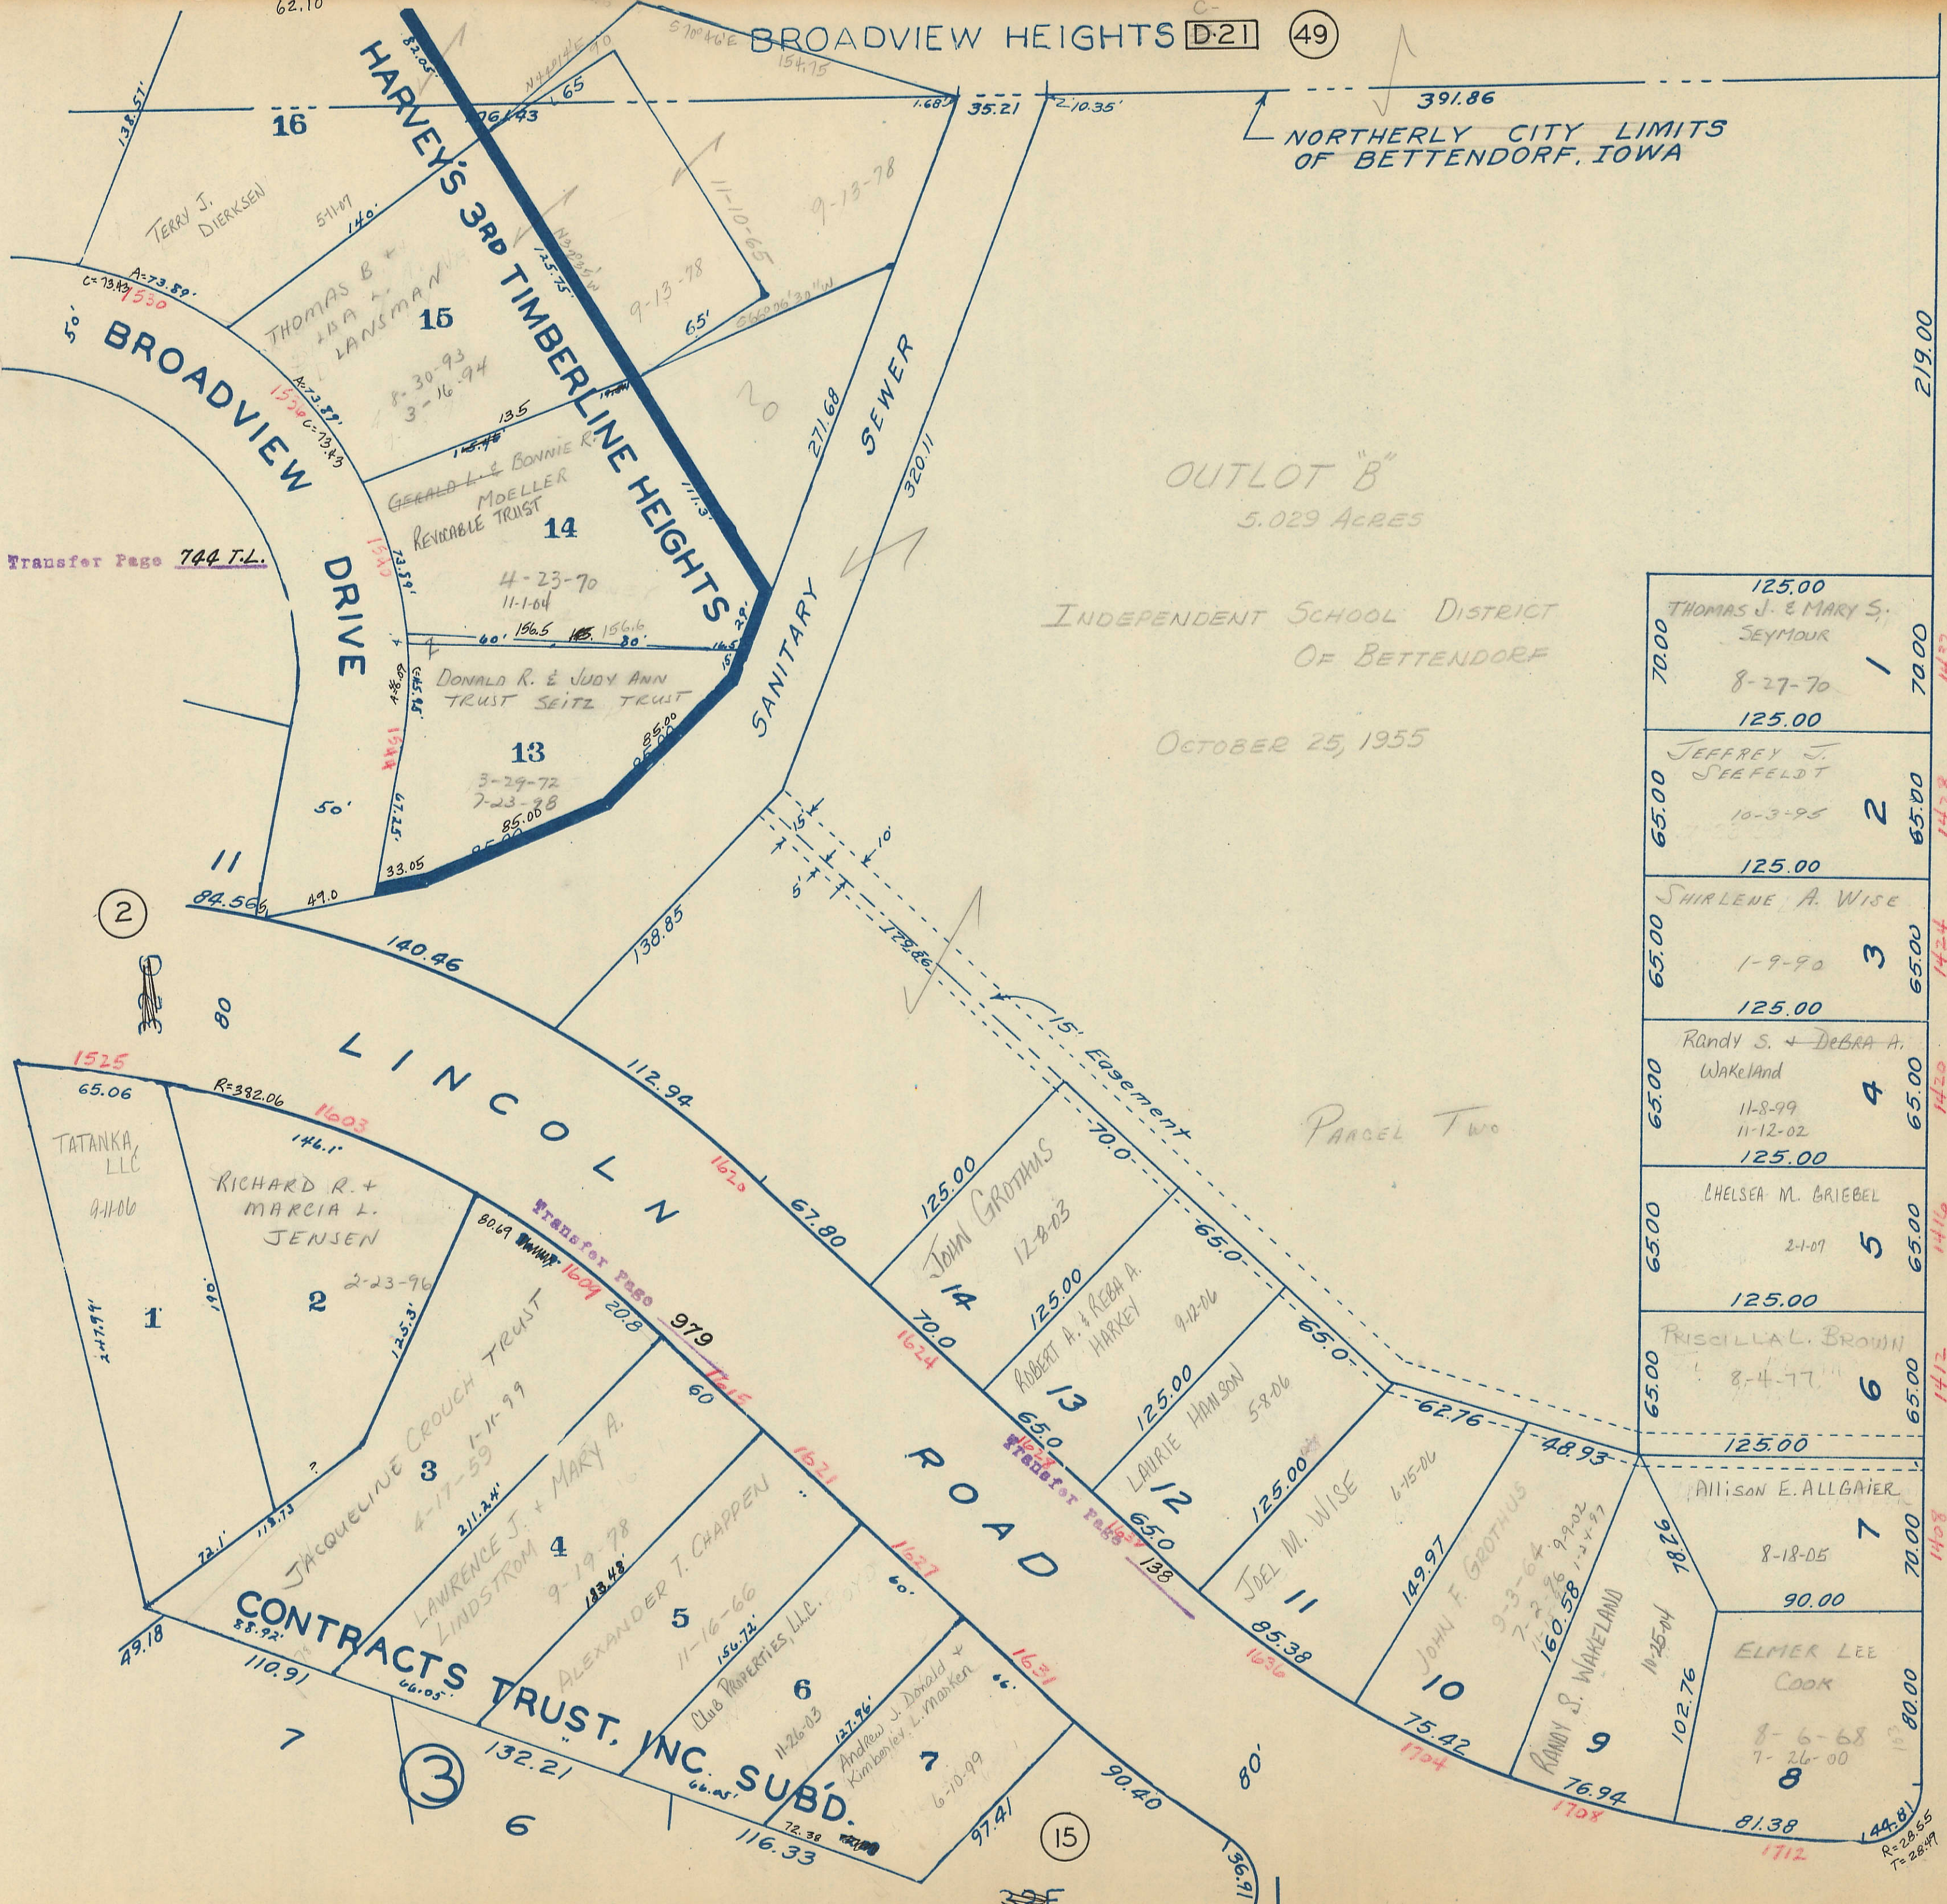

70.00	125.00	THOMAS J. & MARY S. SEYMOUR	8-27-70	1	70.00
65.00	125.00	JEFFREY J. SEEFELDT	10-3-95	2	65.00
65.00	125.00	SHIRLENE A. WISE	1-9-90	3	65.00
65.00	125.00	Randy S. + Debra A. Wakeland	11-8-99 11-12-02	4	65.00
65.00	125.00	CHELSEA M. GRIEBEL	2-1-07	5	65.00
65.00	125.00	PRISCILLA L. BROWN	8-4-77	6	65.00
70.00	125.00	ALLISON E. ALLGAIER	8-18-05	7	70.00
80.00	125.00	ELMER LEE COOK	8-6-68 7-26-00	8	80.00

STREET

EIGHTEENTH

Transfer Page 744 T.L.

Transfer Page 1604 208

Transfer Page 1627 138

R=28.65
T=28.49