

NW 1/4, SE 1/4 SEC. 20-78-4
SCALE: 1"=100'

(21)


(20)

VOL. N

SEC. 20


(10)

CORPORATE LIMITS
KIMBERLY

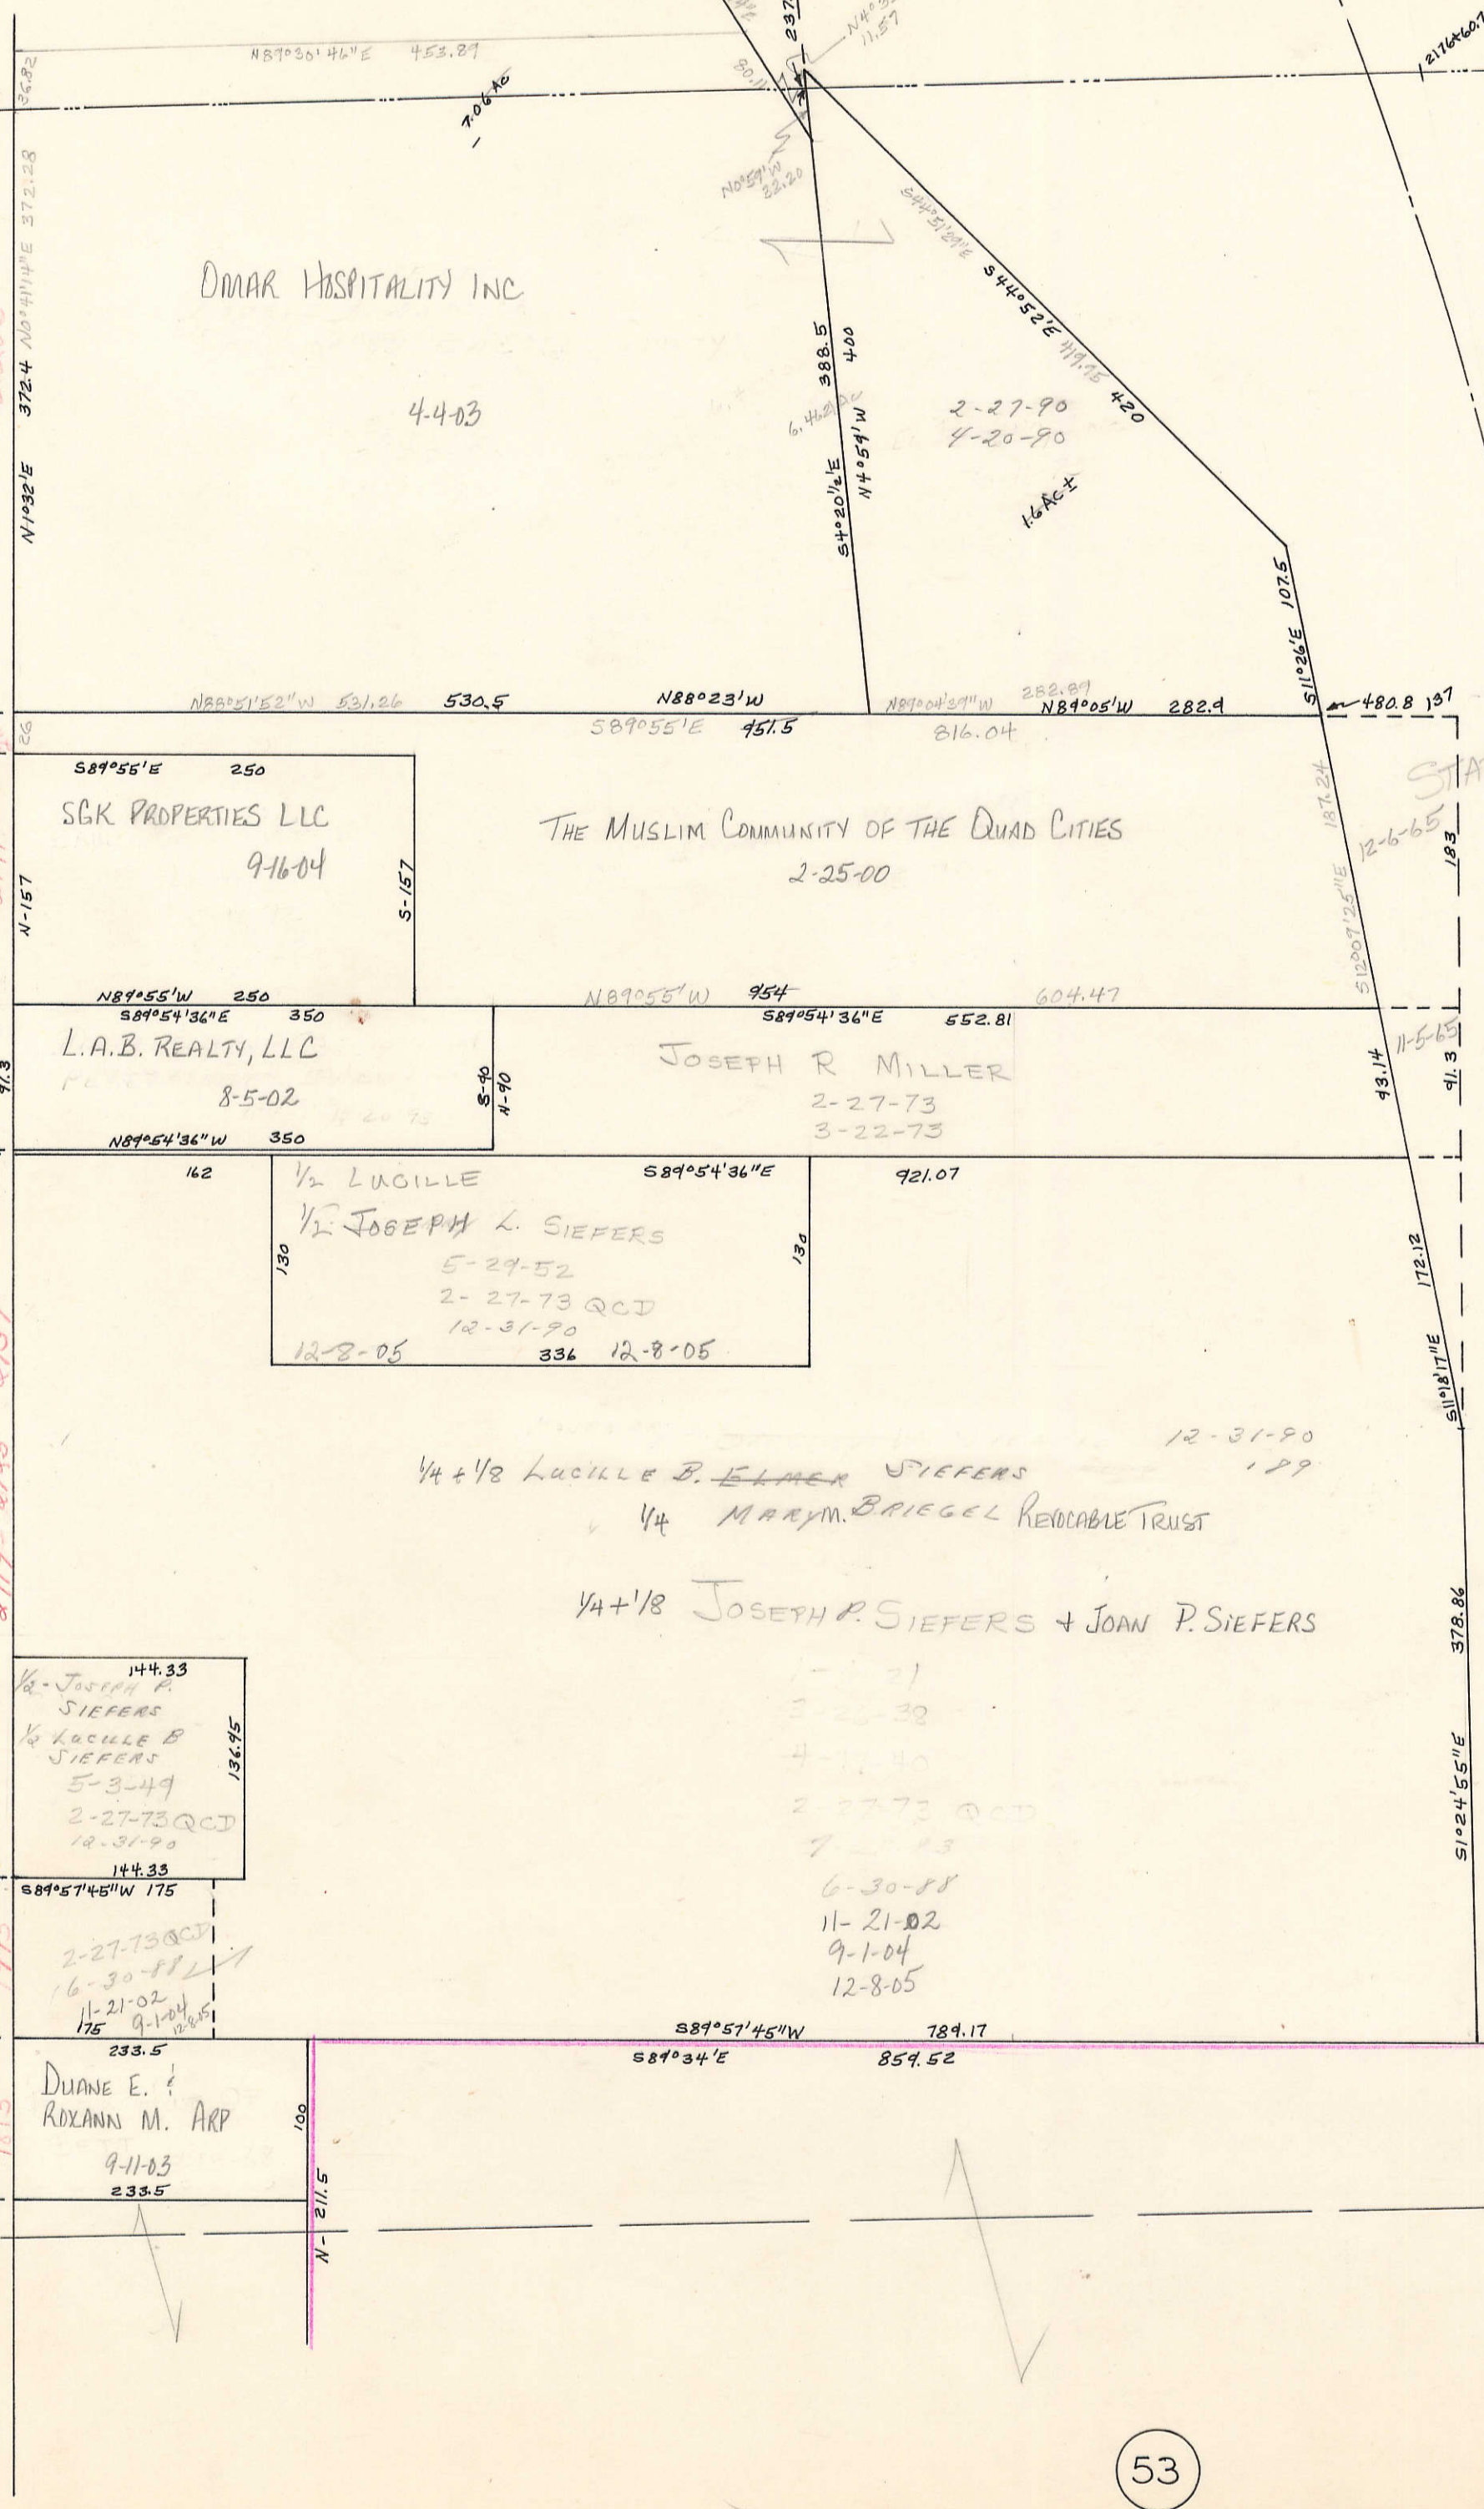

STATE OF IOWA

INTERSTATE 74

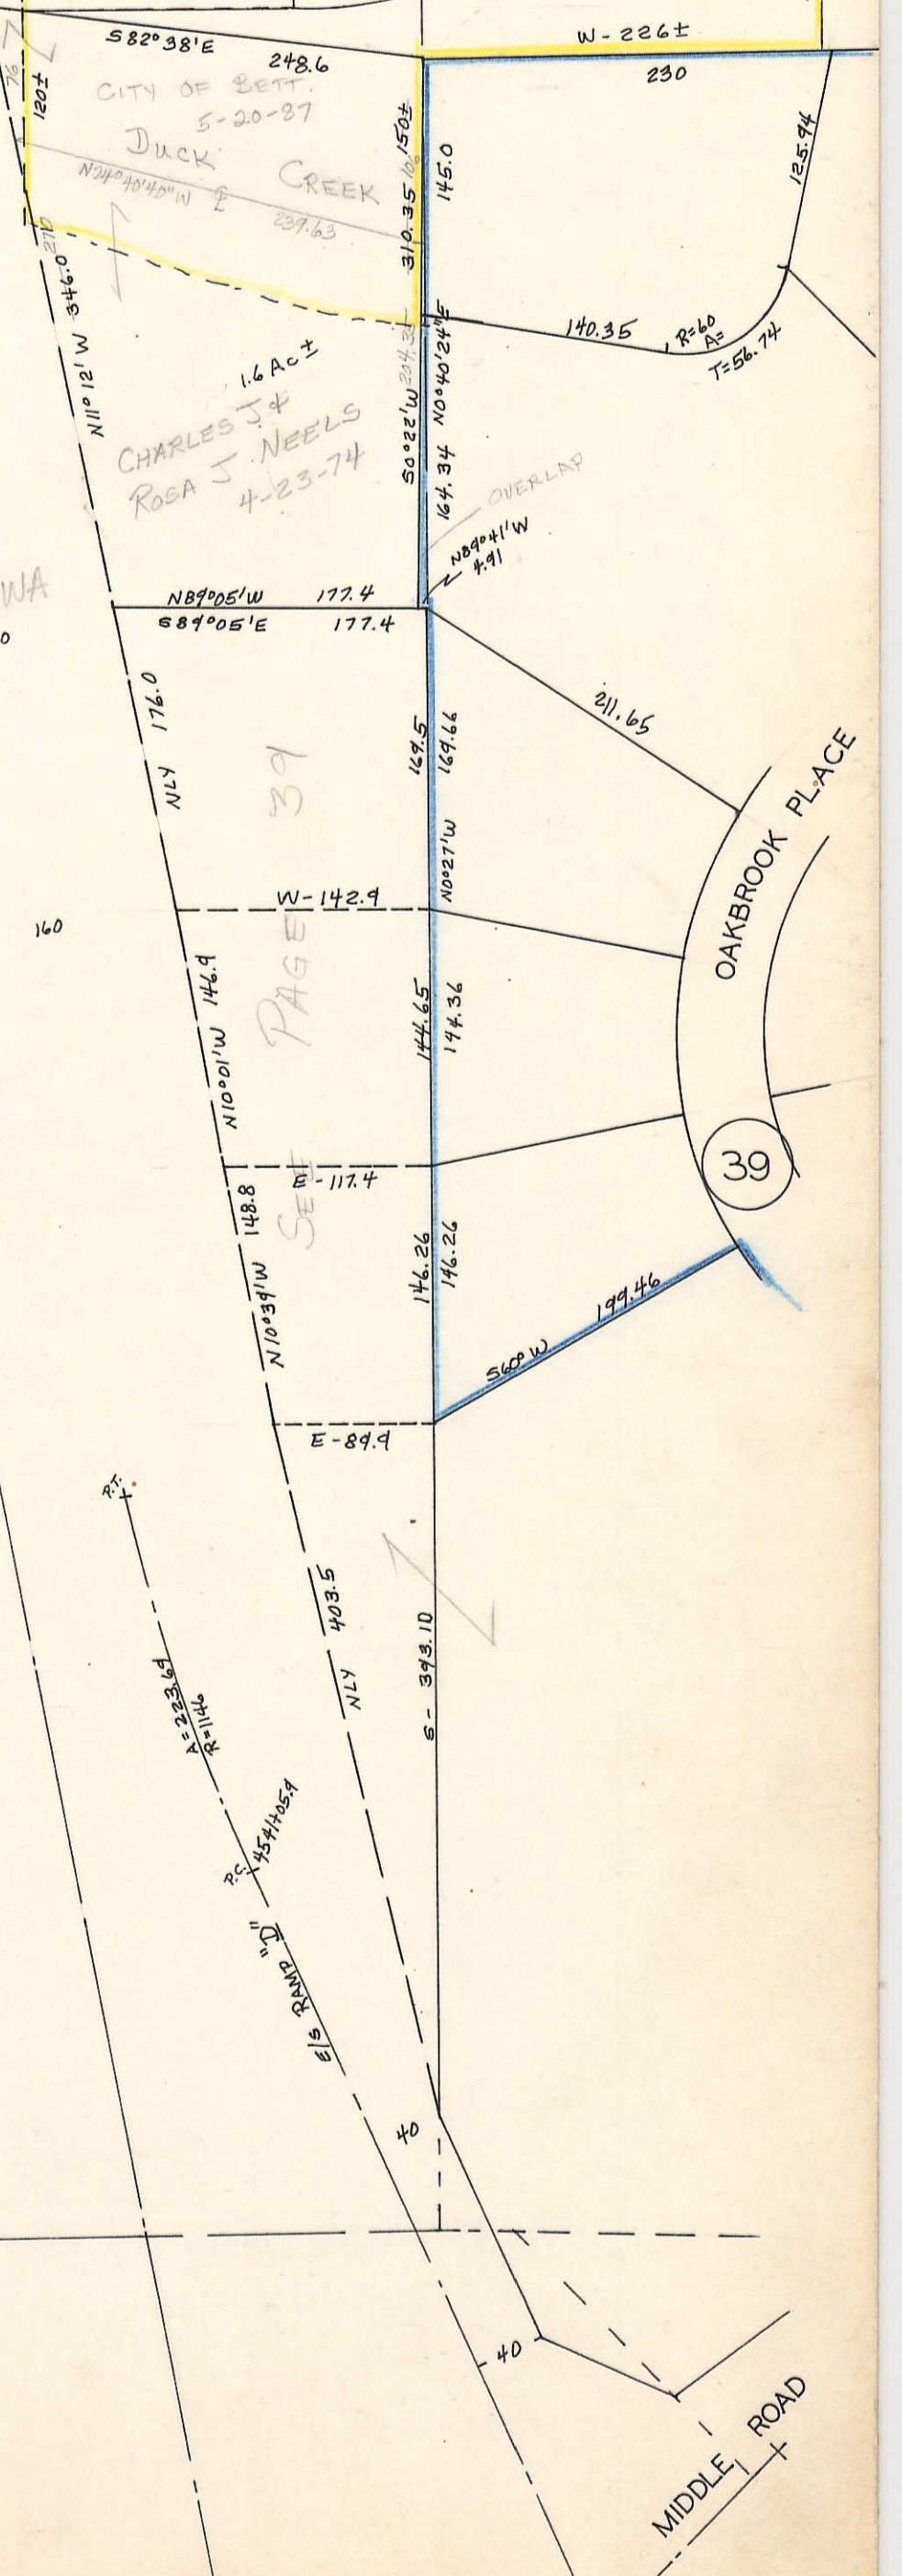

(53)