


SE 1/4, SW 1/4 SEC. 14-78-4  
SCALE: 1"=100'

35

49

53

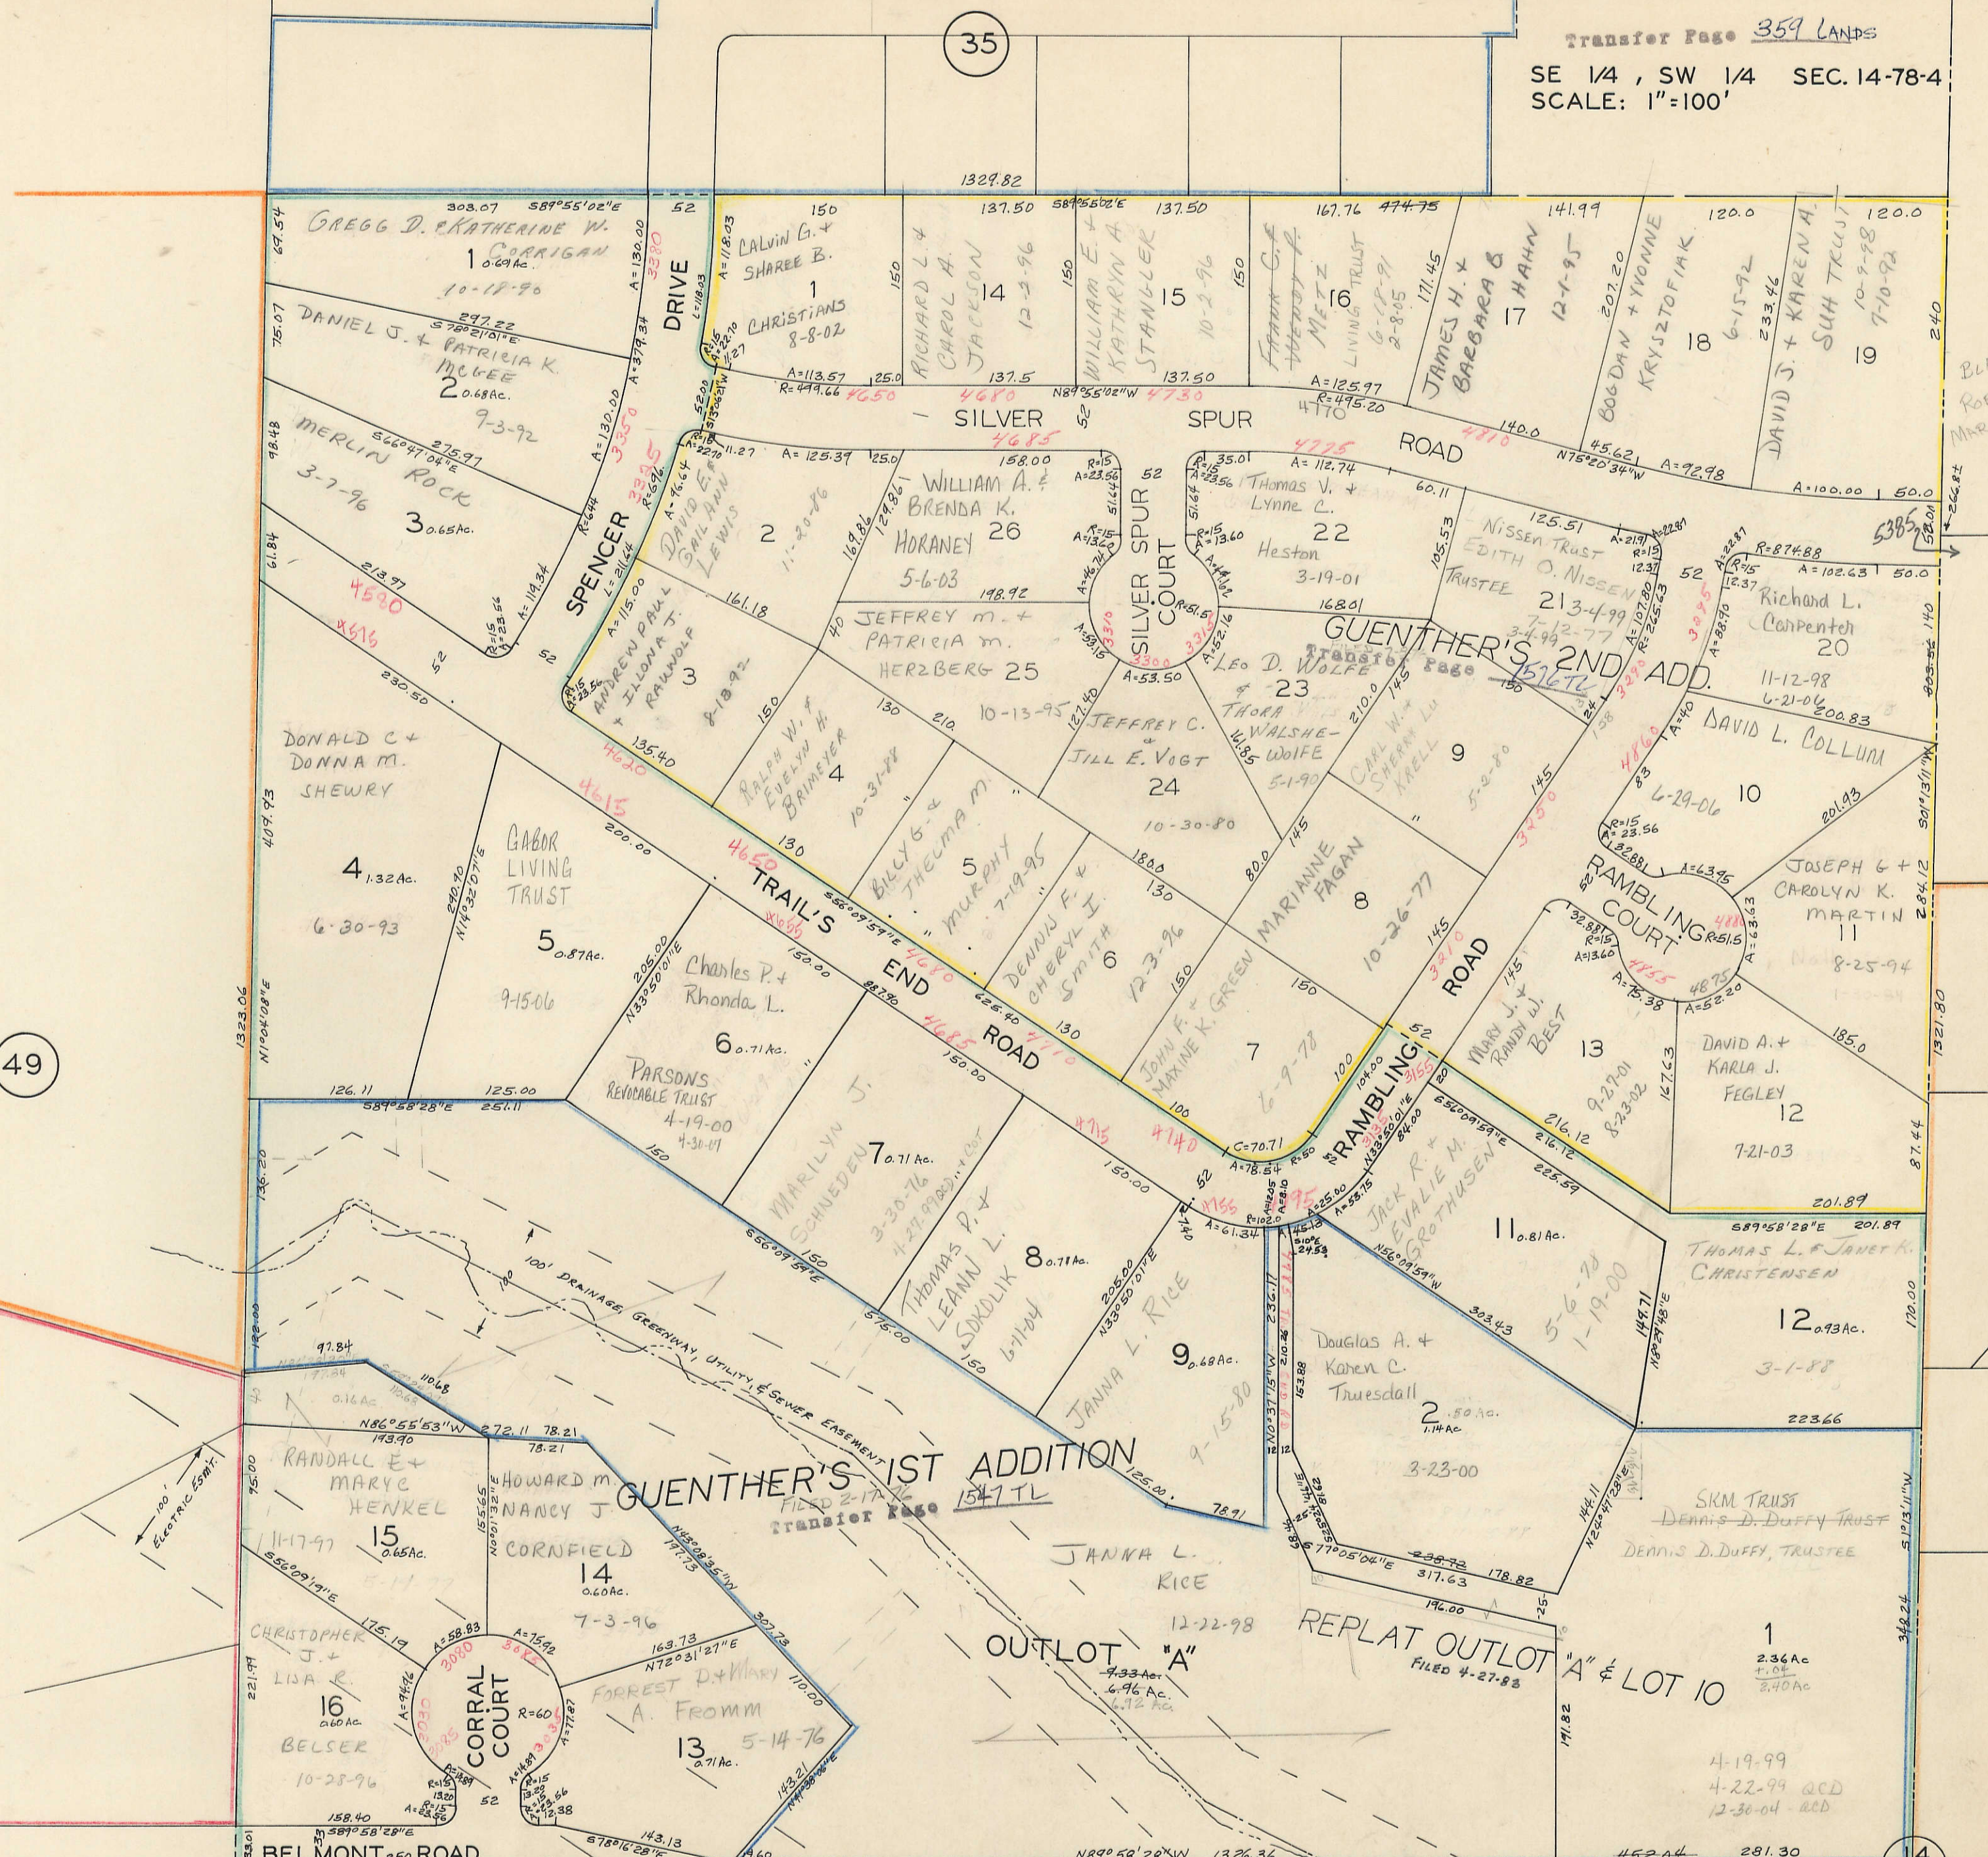

BLANK LOTS:  
ROBERT H SCHMIDT  
MARJORIE R  
JOHNSON  
9-21-74

100' DRAINAGE  
EASEMENT  
SEWER EASEMENT

GUENTHER'S 1ST ADDITION  
FILED 2-17-76  
TRANSFER PAGE

REPLAT OUTLOT "A"  
FILED 4-27-83

SEC. 23

03

14

23