


Transfer Page 366 LD

NE 1/4, NW 1/4 SEC. 27-78-4  
SCALE: 1" = 100'

03  
27L

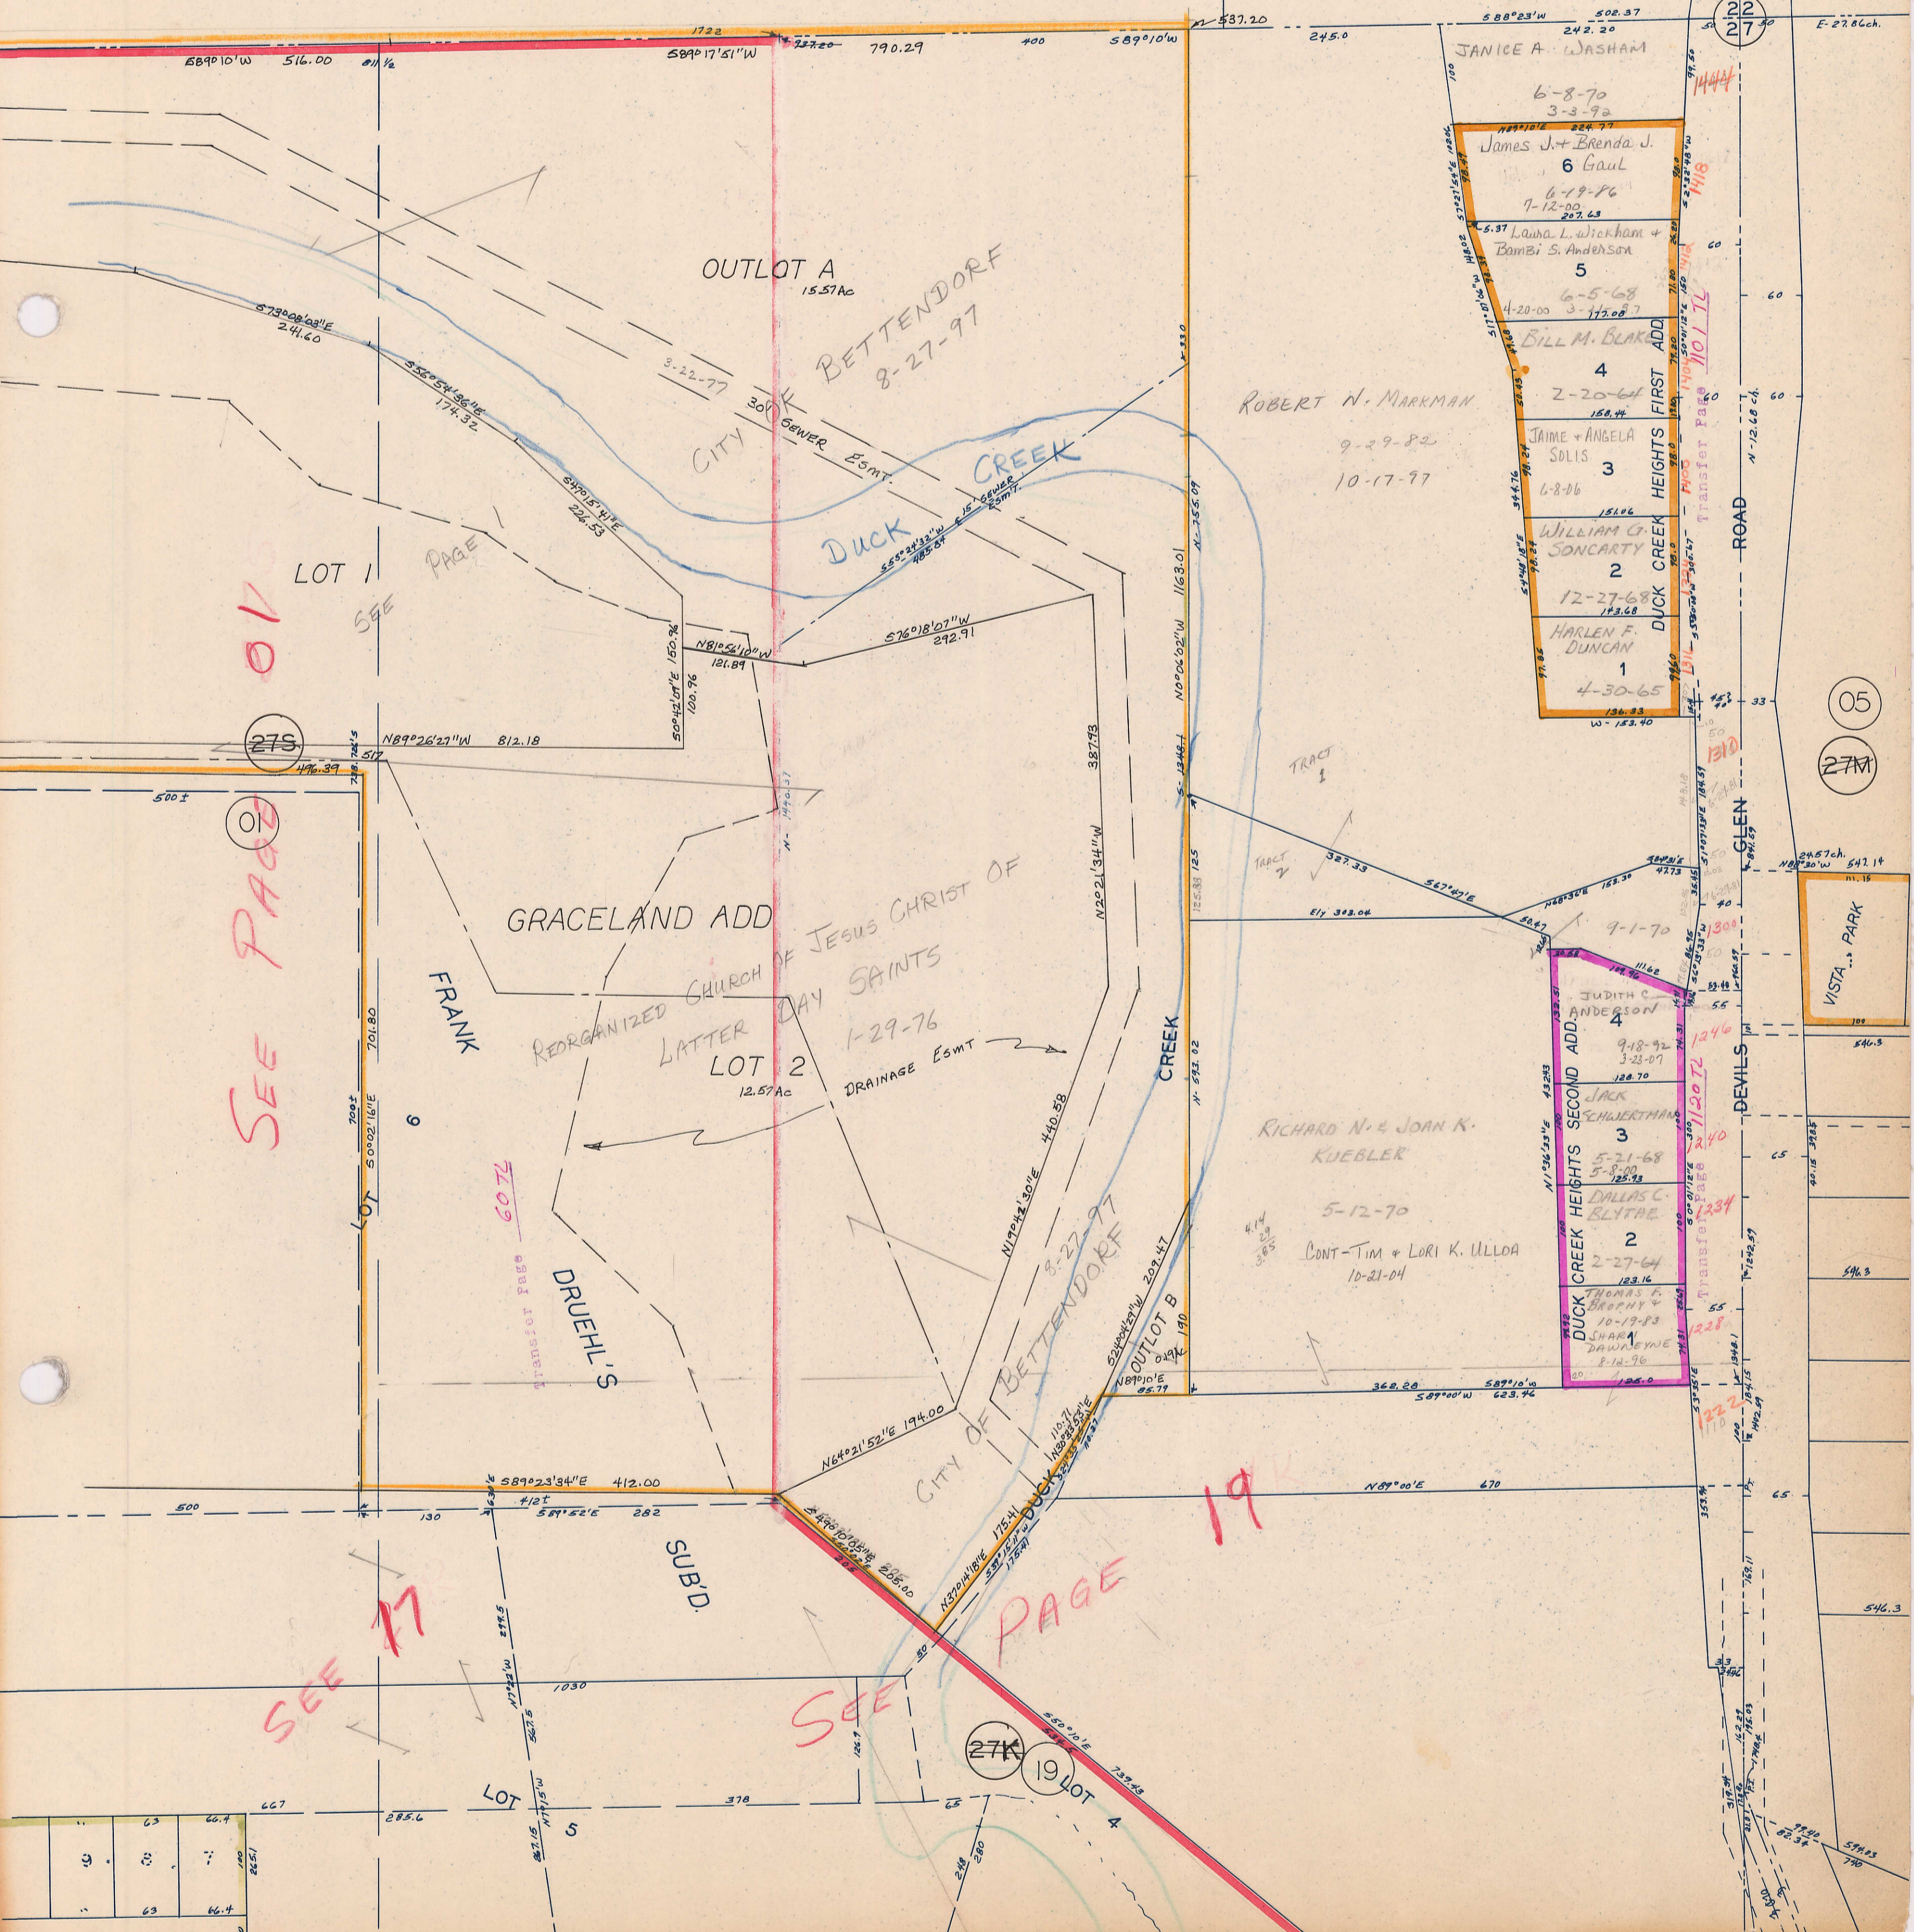

SEE PAGE 010  
SEE PAGE 02  
SEE PAGE 07

SEE 17

SEE PAGE 19

OUTLOT A  
15.57Ac  
BETTENDORF  
8-27-97

GRACELAND ADD  
FRANK  
REORGANIZED CHURCH OF JESUS CHRIST OF LATTER DAY SAINTS  
LOT 2  
12.57Ac  
DRAINAGE ESMT

DRUEHL'S

JANICE A. WASHAM

6-8-70  
3-3-92  
James J. + Brenda J.  
6 Gaul  
6-19-76  
7-12-90  
227.65

5  
Laura L. Wickham +  
Bambi S. Anderson

6-5-68  
4-20-00  
3-17-87  
BILL M. BLAK

4  
2-20-64  
JAIME + ANGELA  
SOLIS

3  
6-8-06  
WILLIAM G.  
SONCARTY

2  
12-27-68  
143.68  
HARLEN F.  
DUNCAN

1  
4-30-65  
134.33  
W-153.40

ROBERT N. MARKMAN

9-29-82  
10-17-97

RICHARD N. + JOAN K.  
KUEBLER

5-12-70  
CONT-TIM + LORI K. ULLDA  
10-21-04

JUDITH C.  
ANDERSON

9-18-92  
3-23-07  
126.70

JACK  
SCHWERTMAN

5-21-68  
5-8-00  
125.78

DALLAS C.  
BLITAE

2-27-64  
123.16  
THOMAS F.  
BROPHY +  
SHARA  
DAWNEYME  
8-18-90

05  
27M

VISTA PARK

27K  
19 LOT 4

63	66.4
63	66.4