


BLANK LOTS: UND 1/2 INT- DIVERSIFIED DEVELOPERS CORP. 7-27-78
UND 1/2 INT- MEL FOSTER CO INC BETT. 10-27-78
MEL FOSTER CO BETT 7-11-80 7-17-79
VOL. DC SEC. 22

53

NW 1/4, NE 1/4 SEC. 27-78-4
SCALE: 1" = 80'

5

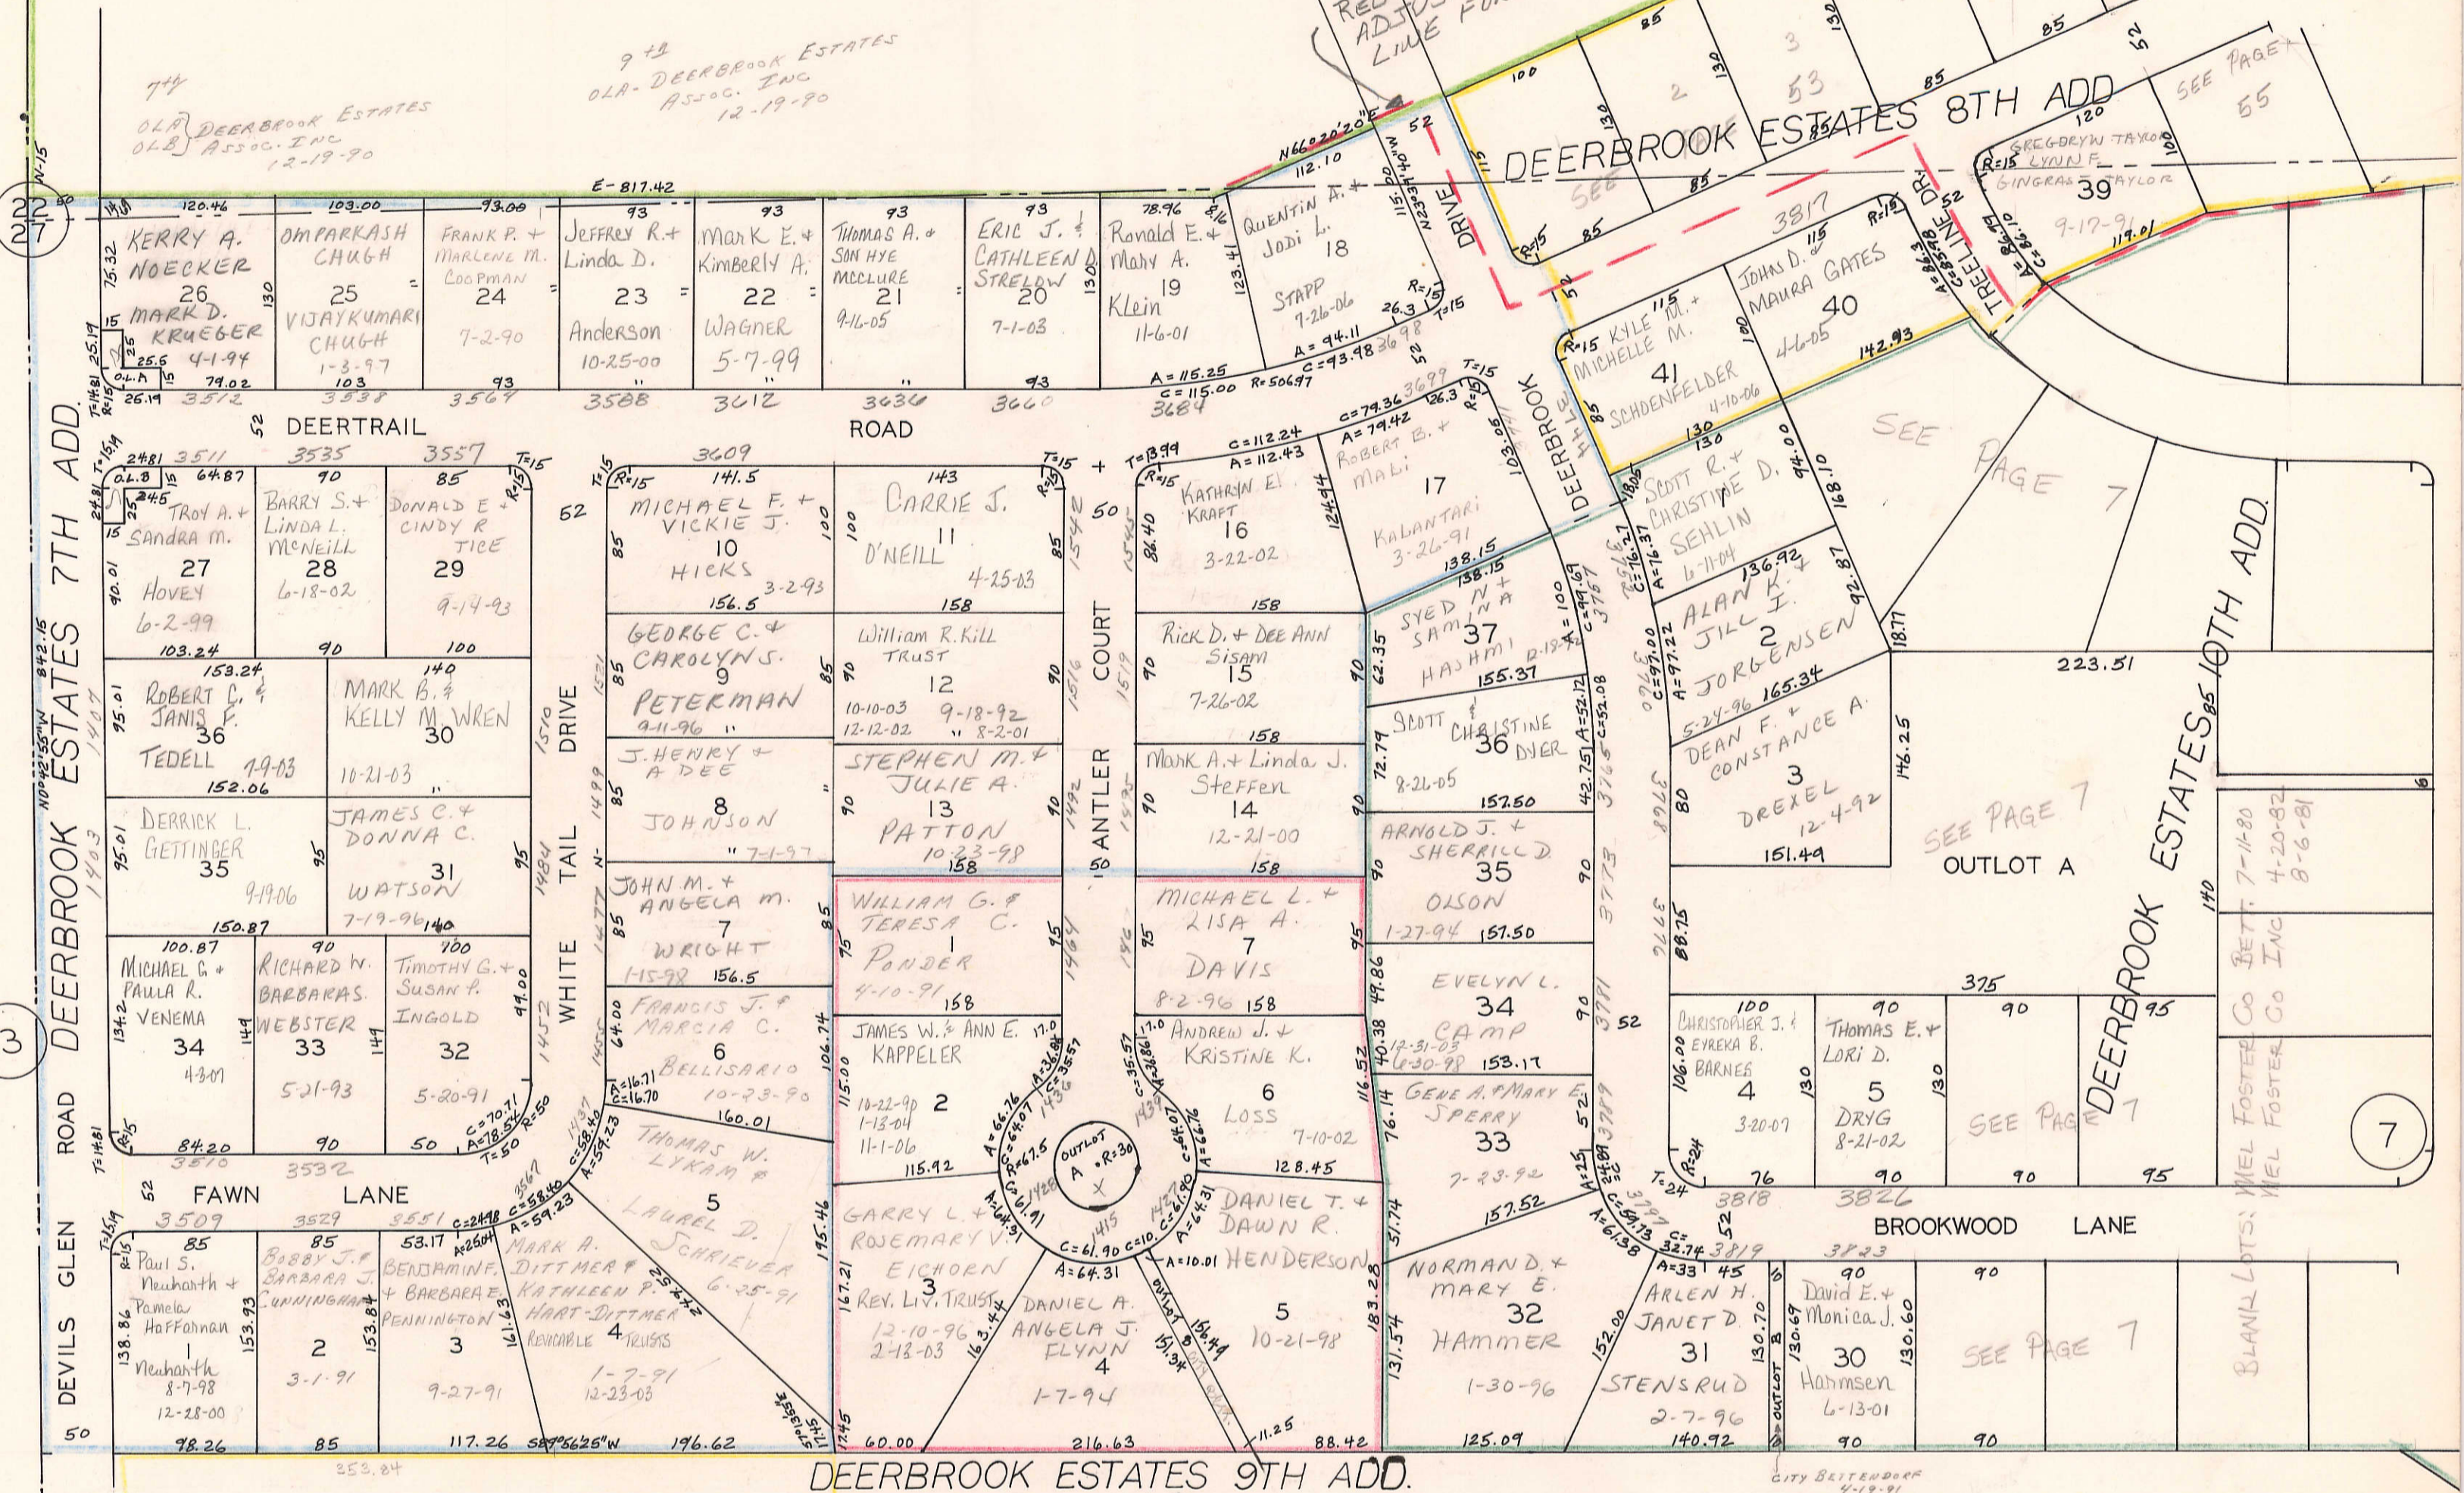

ROAD DEERBROOK ESTATES 7TH ADD.
ROAD DEERBROOK ESTATES 8TH ADD.
ROAD DEERBROOK ESTATES 9TH ADD.
ROAD DEERBROOK ESTATES 10TH ADD.

SEE PAGE 21

21