


(21)

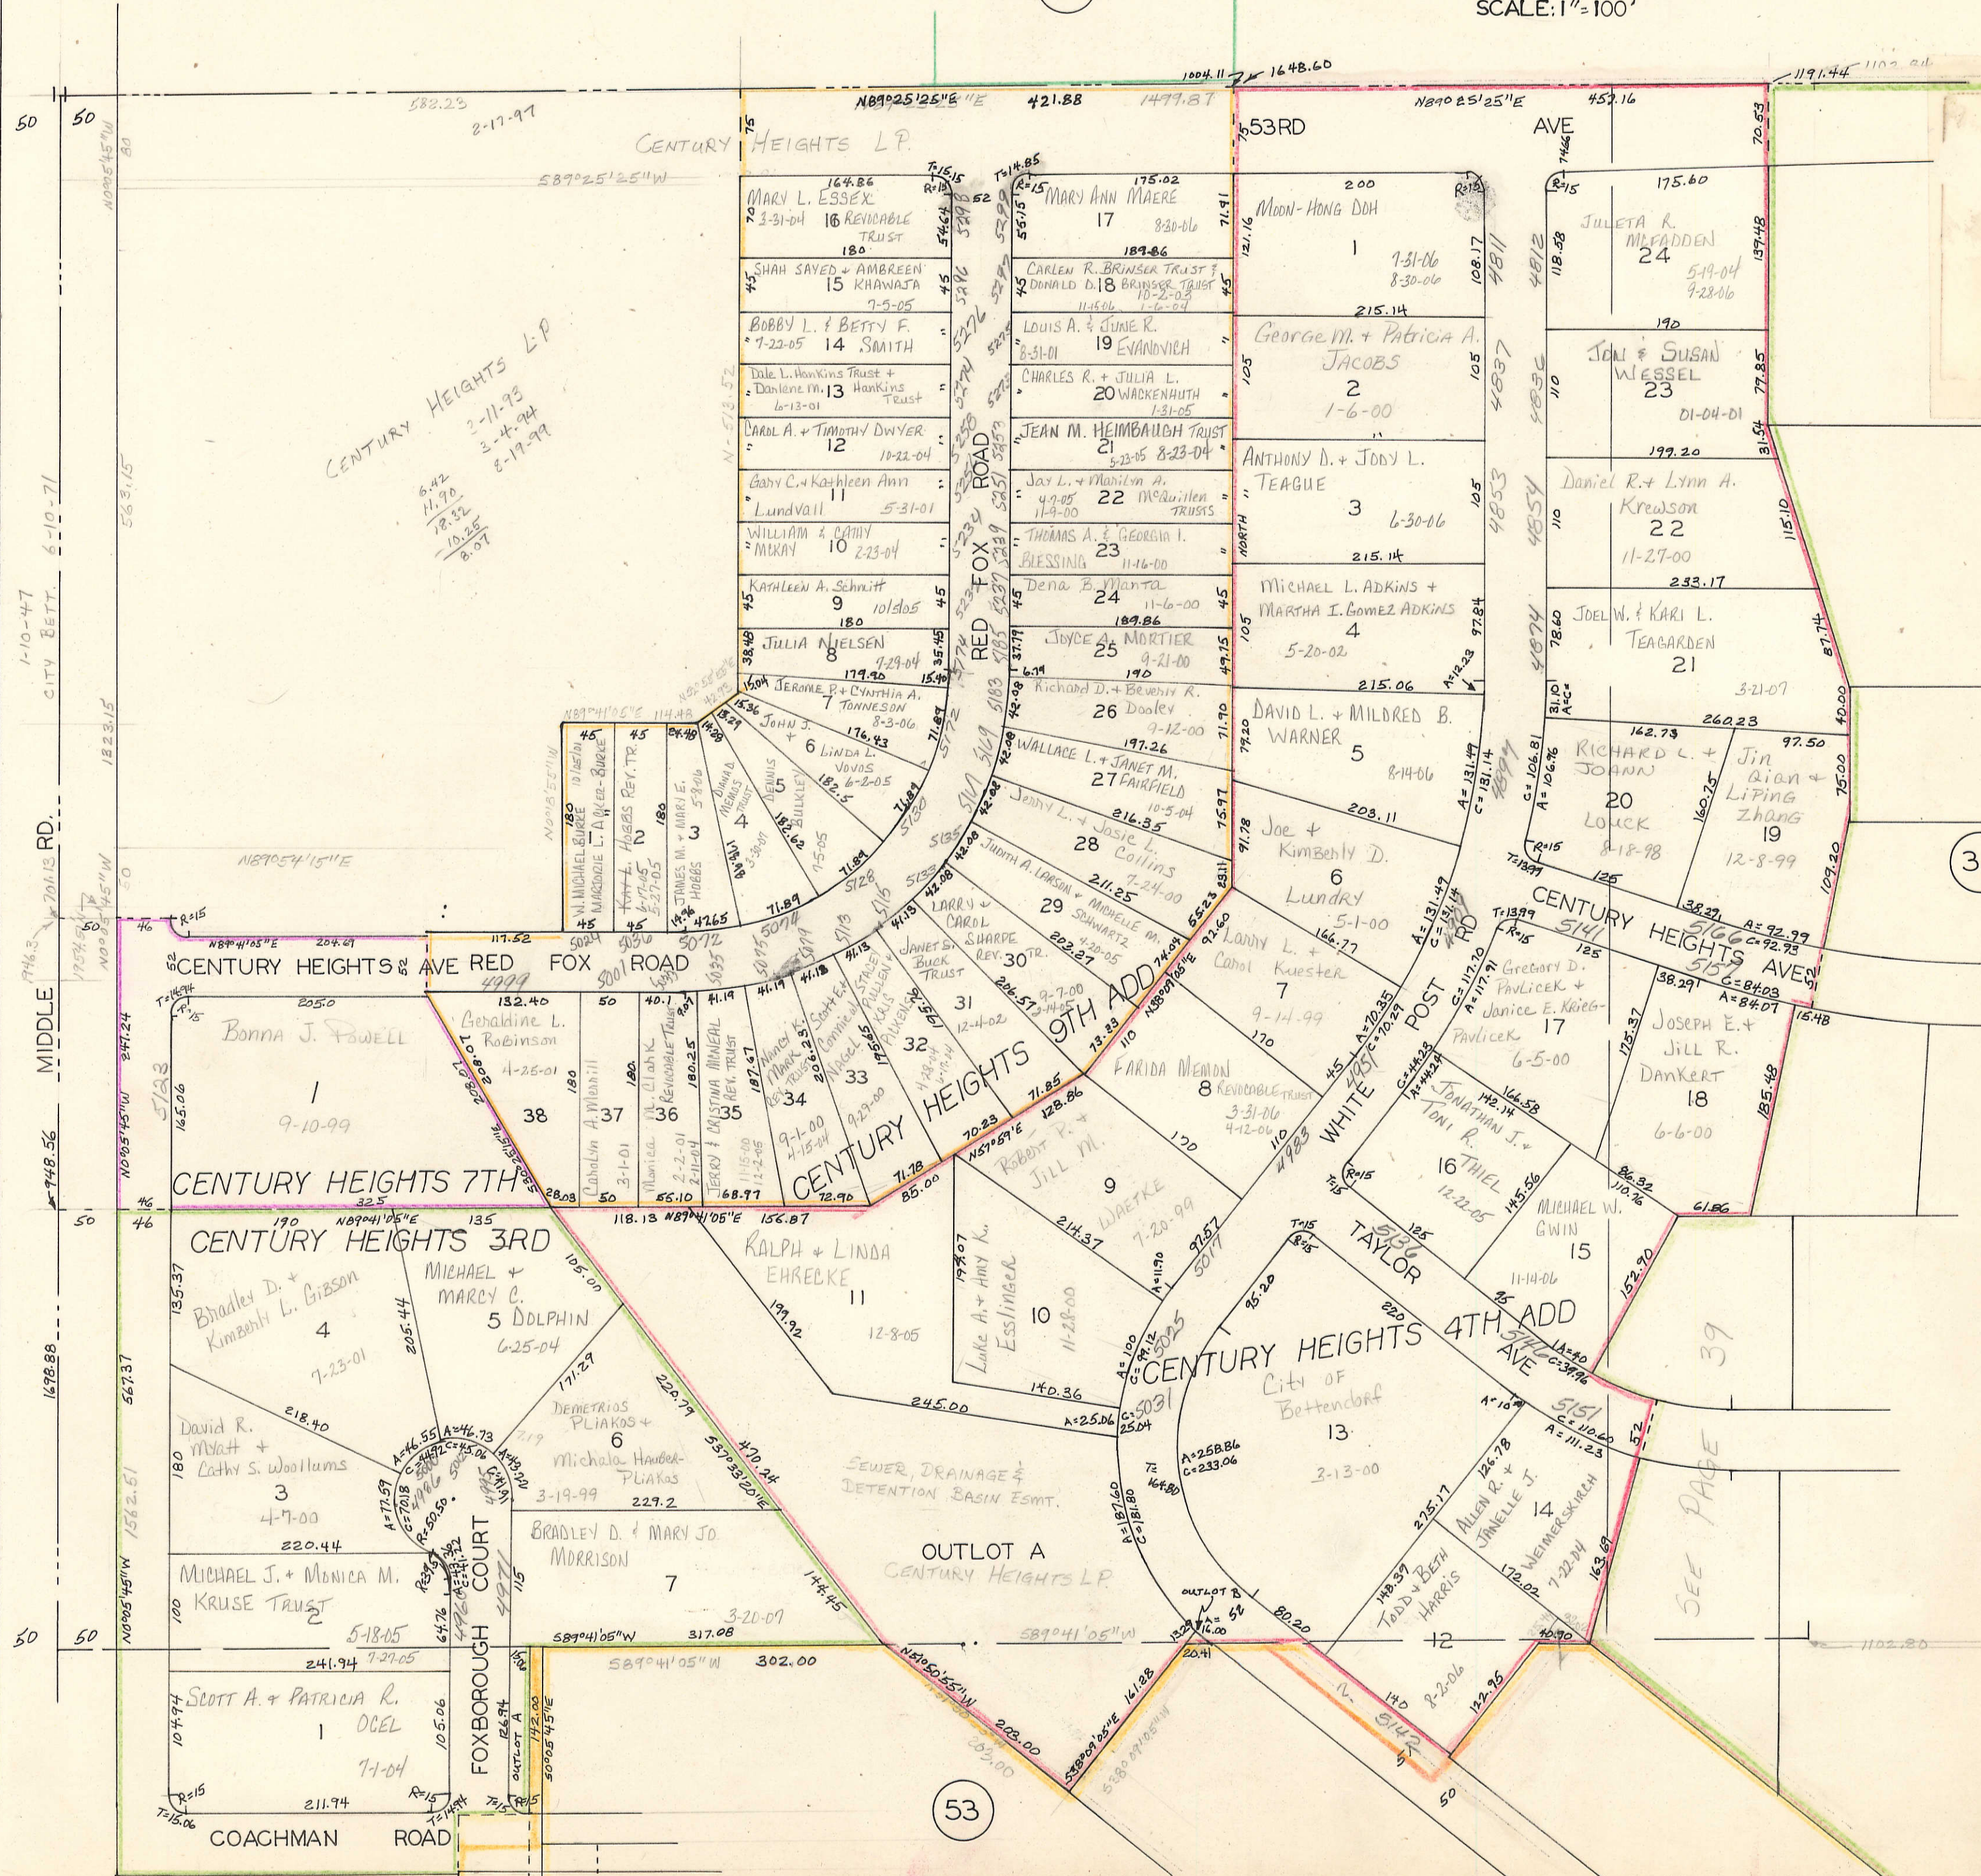

(39)

(53)

SEE PAGE 39