

53RD ST.

53RD AVE

AVE



N-9

35

ST.

18TH ST.

HUNTER MEADOWS 3RD ADD.

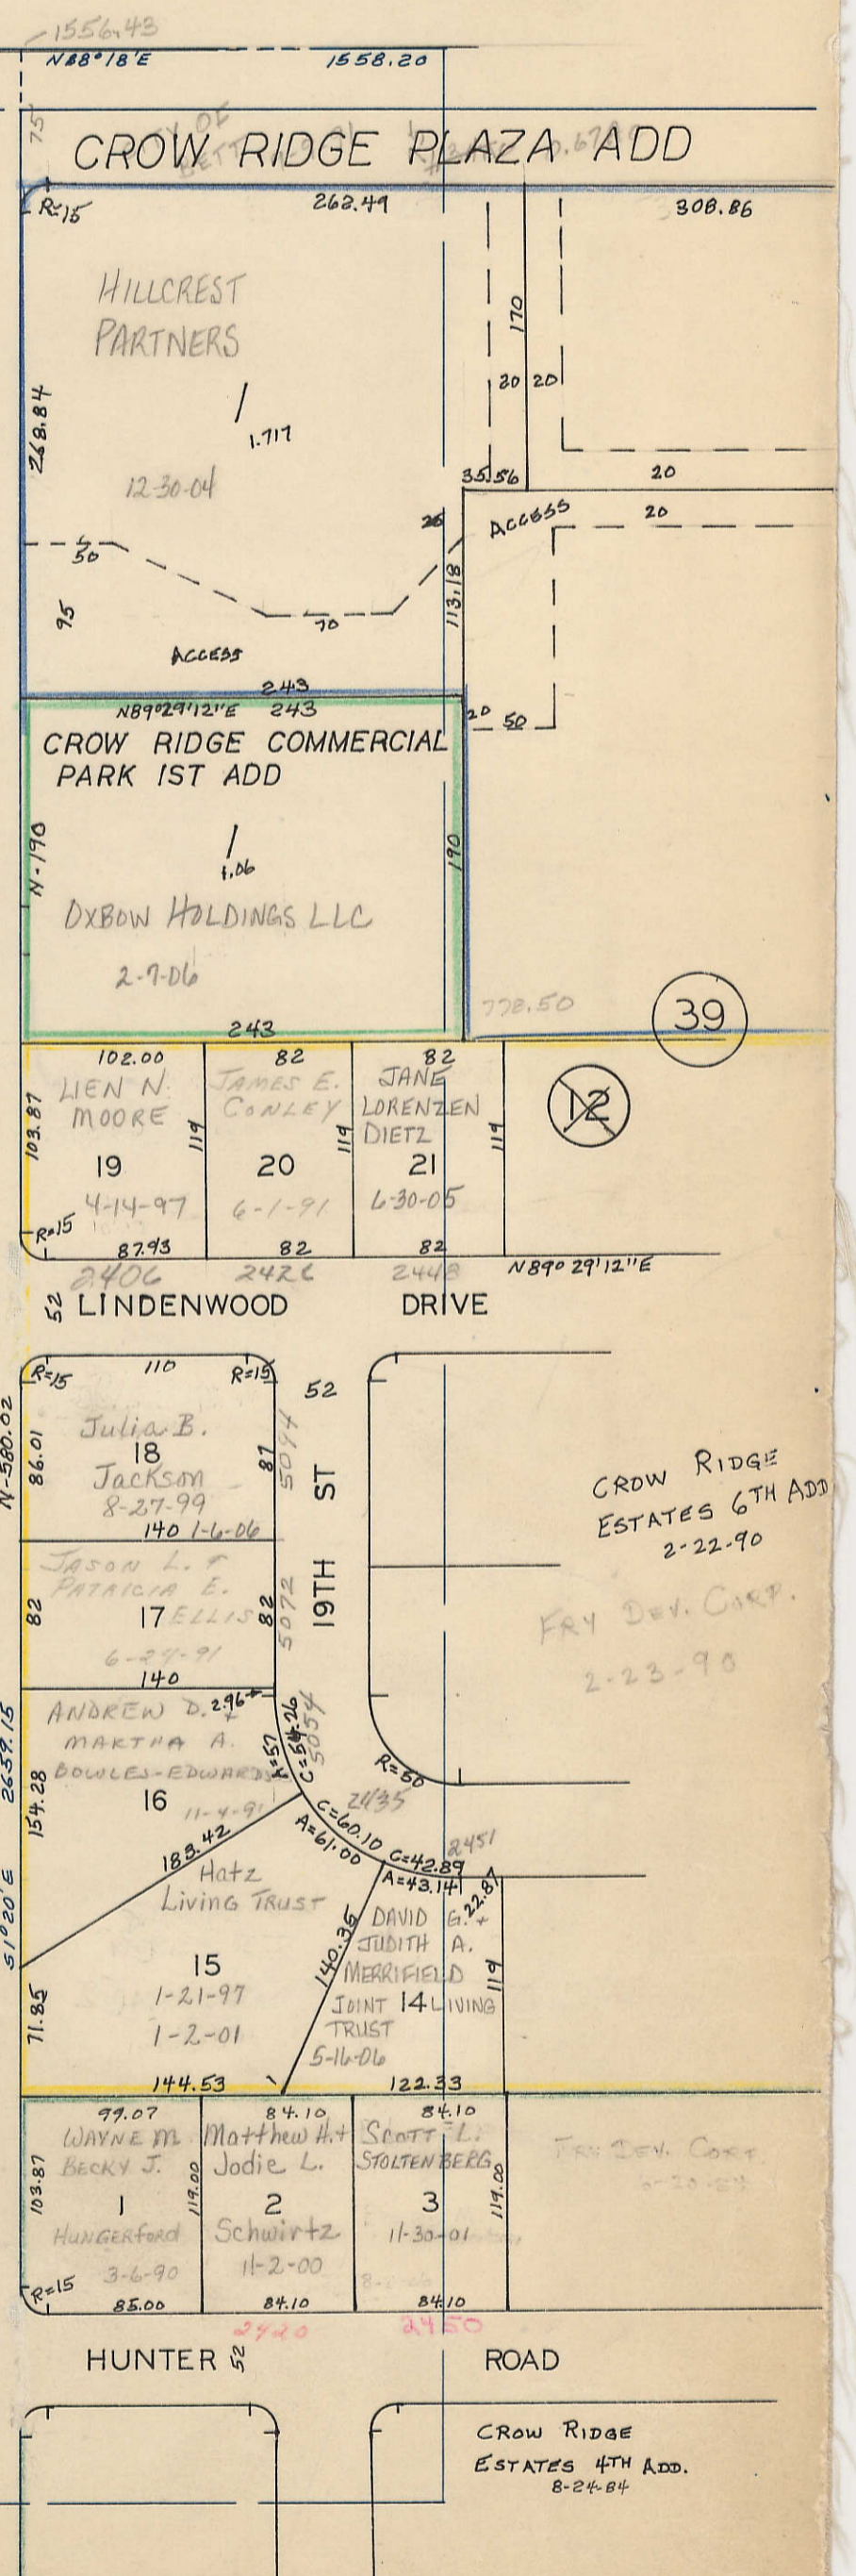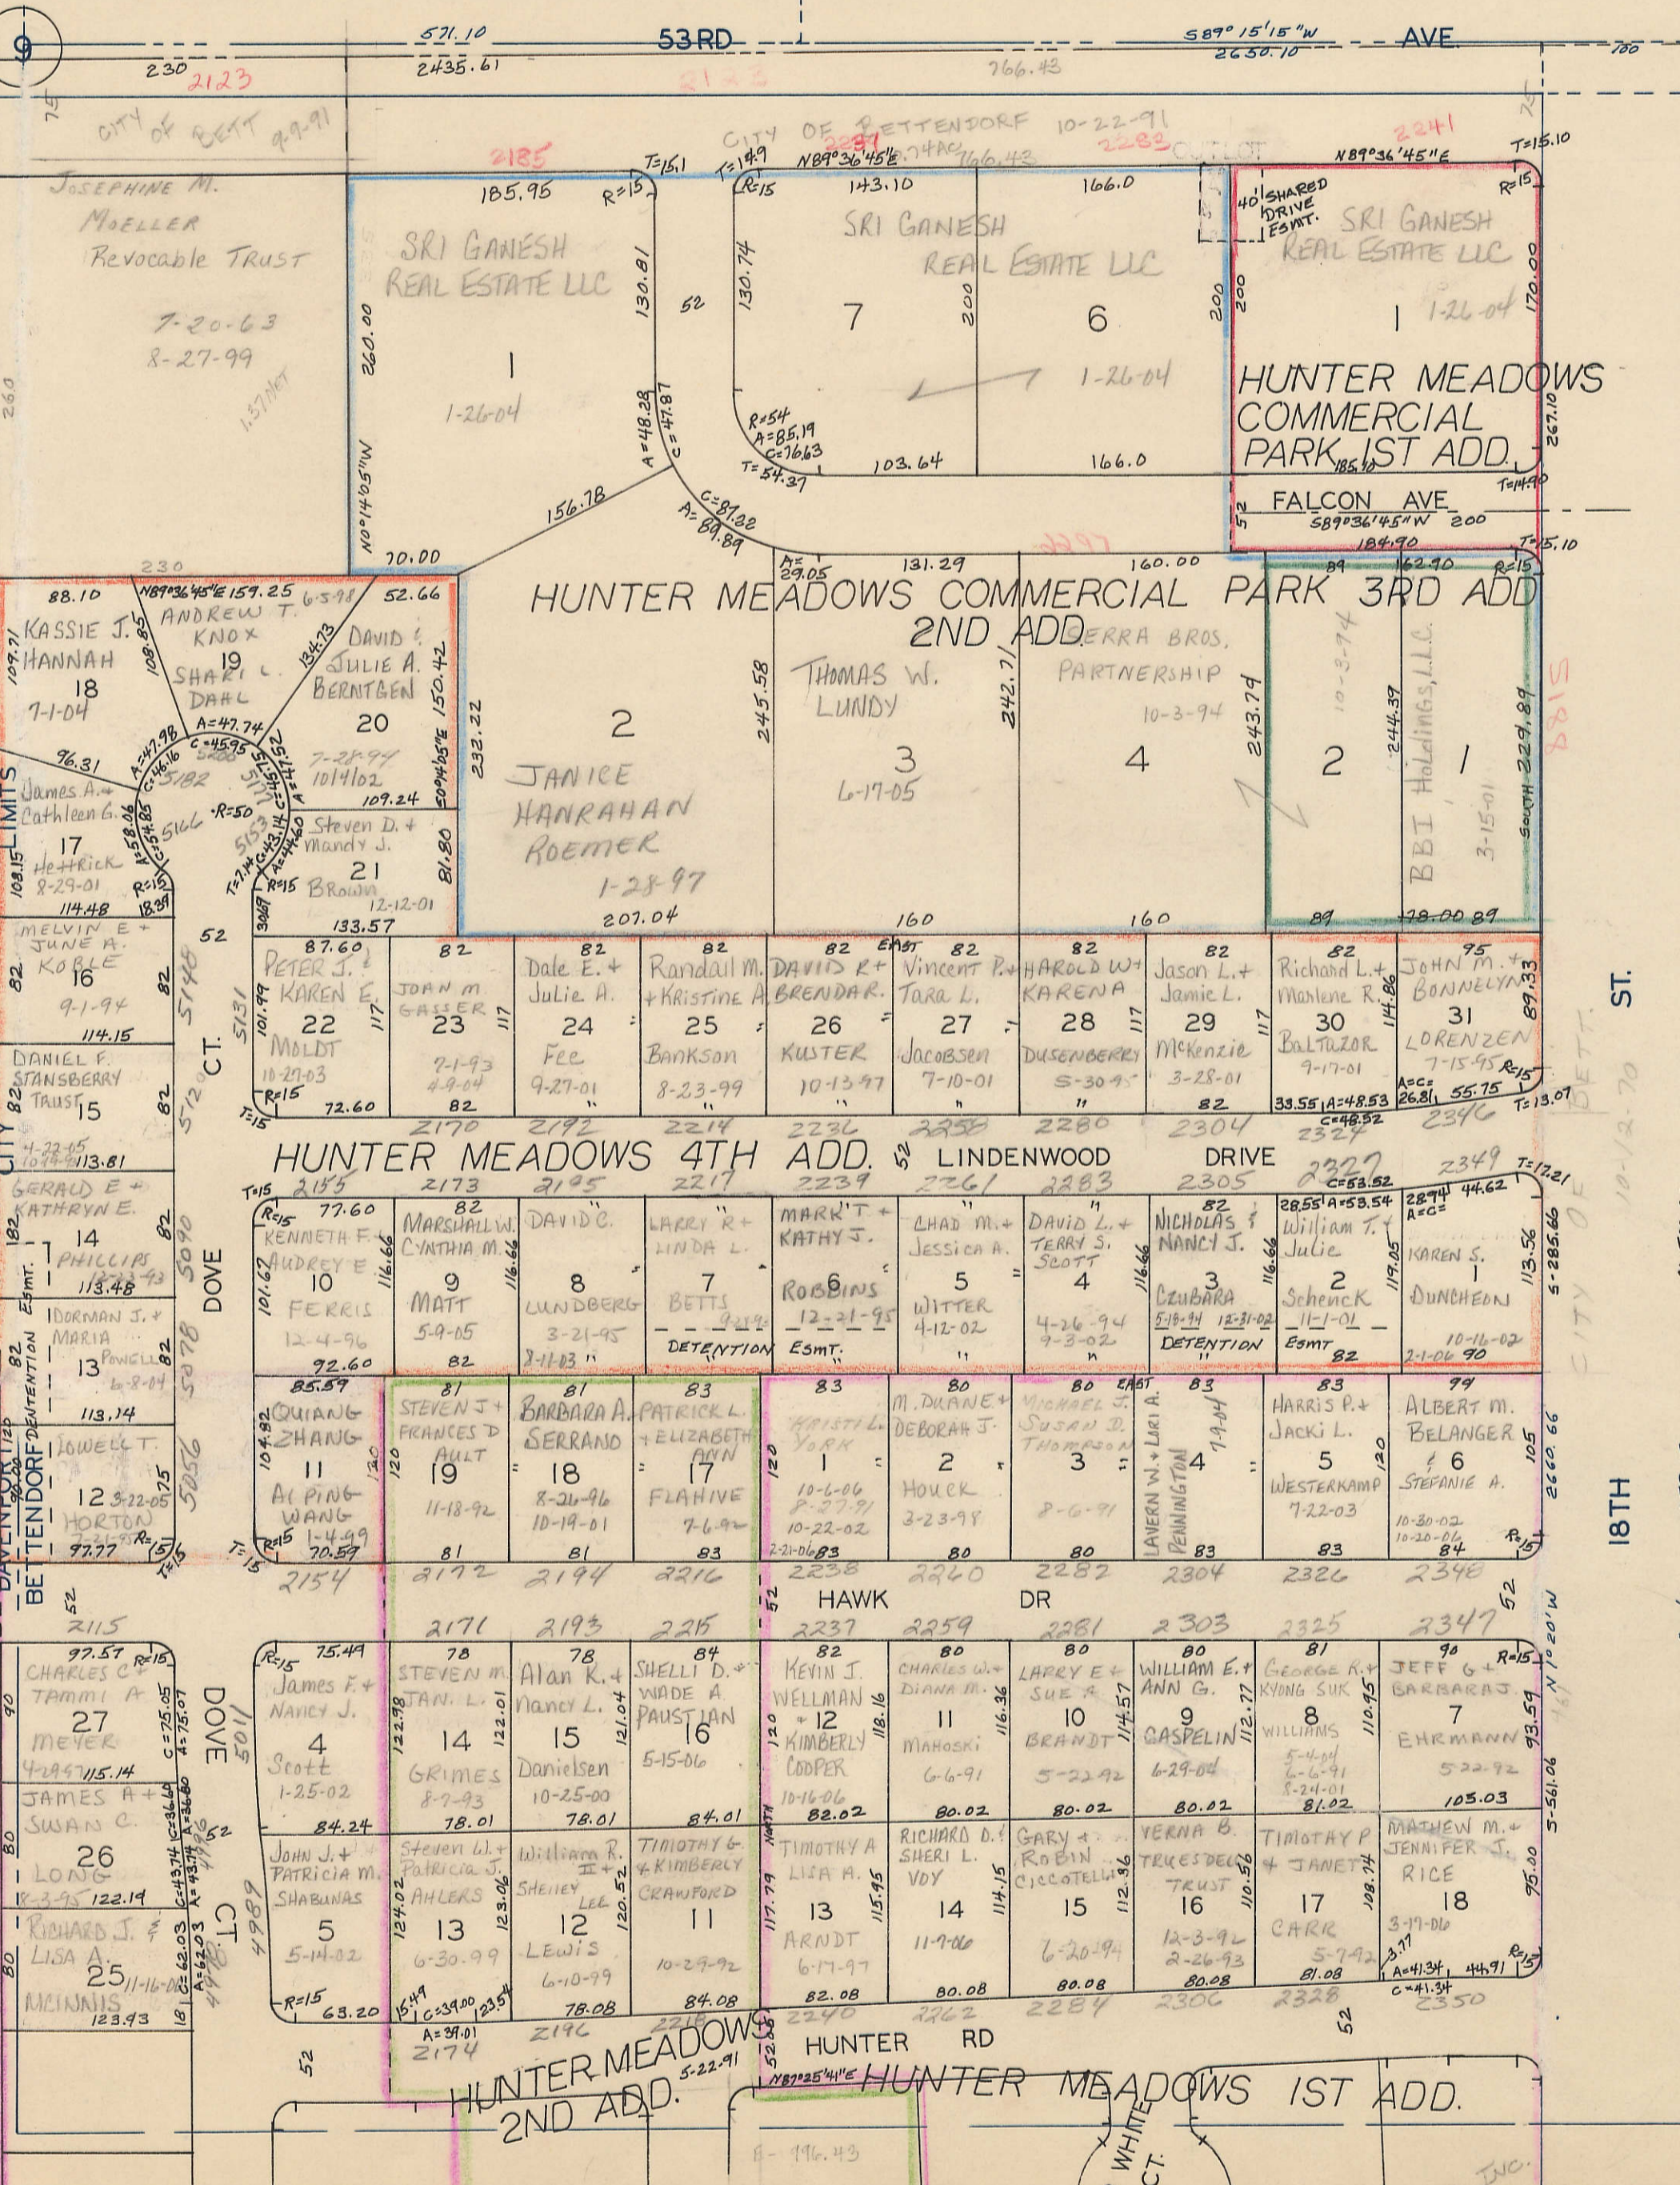

53

BOB WHITE CT.

BLANK LOTS:  
LI-STATE CENTER, INC.  
7-23-83  
7-26-84  
7-8-80

Crow Ridge Estates 4th Add. 8-24-84

Crow Ridge Estates 6th Add. 2-22-90

Fry Dev. Corp. 2-23-90

Fry Dev. Corp. 7-22-83