

35

OUTLOT A

SCHAEFER FARMS TEN

BRITANNIA CT

5-19-90 -
ADVANCE
HOMES INC

53

DEVILS GLEN ROAD

10
15

49

SCHAEFER FARMS THREE

SCHAEFER FARMS SEVEN

SCHAEFER FARMS NINE

NORTHWESTERN BELL
TELEPHONE Co.

NORFOLK PLACE
HIGHLAND HILLS
CROW CREEK ROAD

BEACON RIDGE, STAGE III

BEACON RIDGE, STAGE IV

BEACON RIDGE, STAGE I

BEACON RIDGE 1ST ADD.

BEACON RIDGE, STAGE II

BEACON RIDGE, STAGE V

BEACON RIDGE, STAGE VI

BEACON RIDGE, STAGE VII

BEACON RIDGE, STAGE VIII

BEACON RIDGE, STAGE IX

BEACON RIDGE, STAGE X

HIGHLAND HILLS


MEADOW COURT

6TH ADD.

D-15

3

BLANK LOTS:
RIVERBEND DEV.
INC. 5-5-77

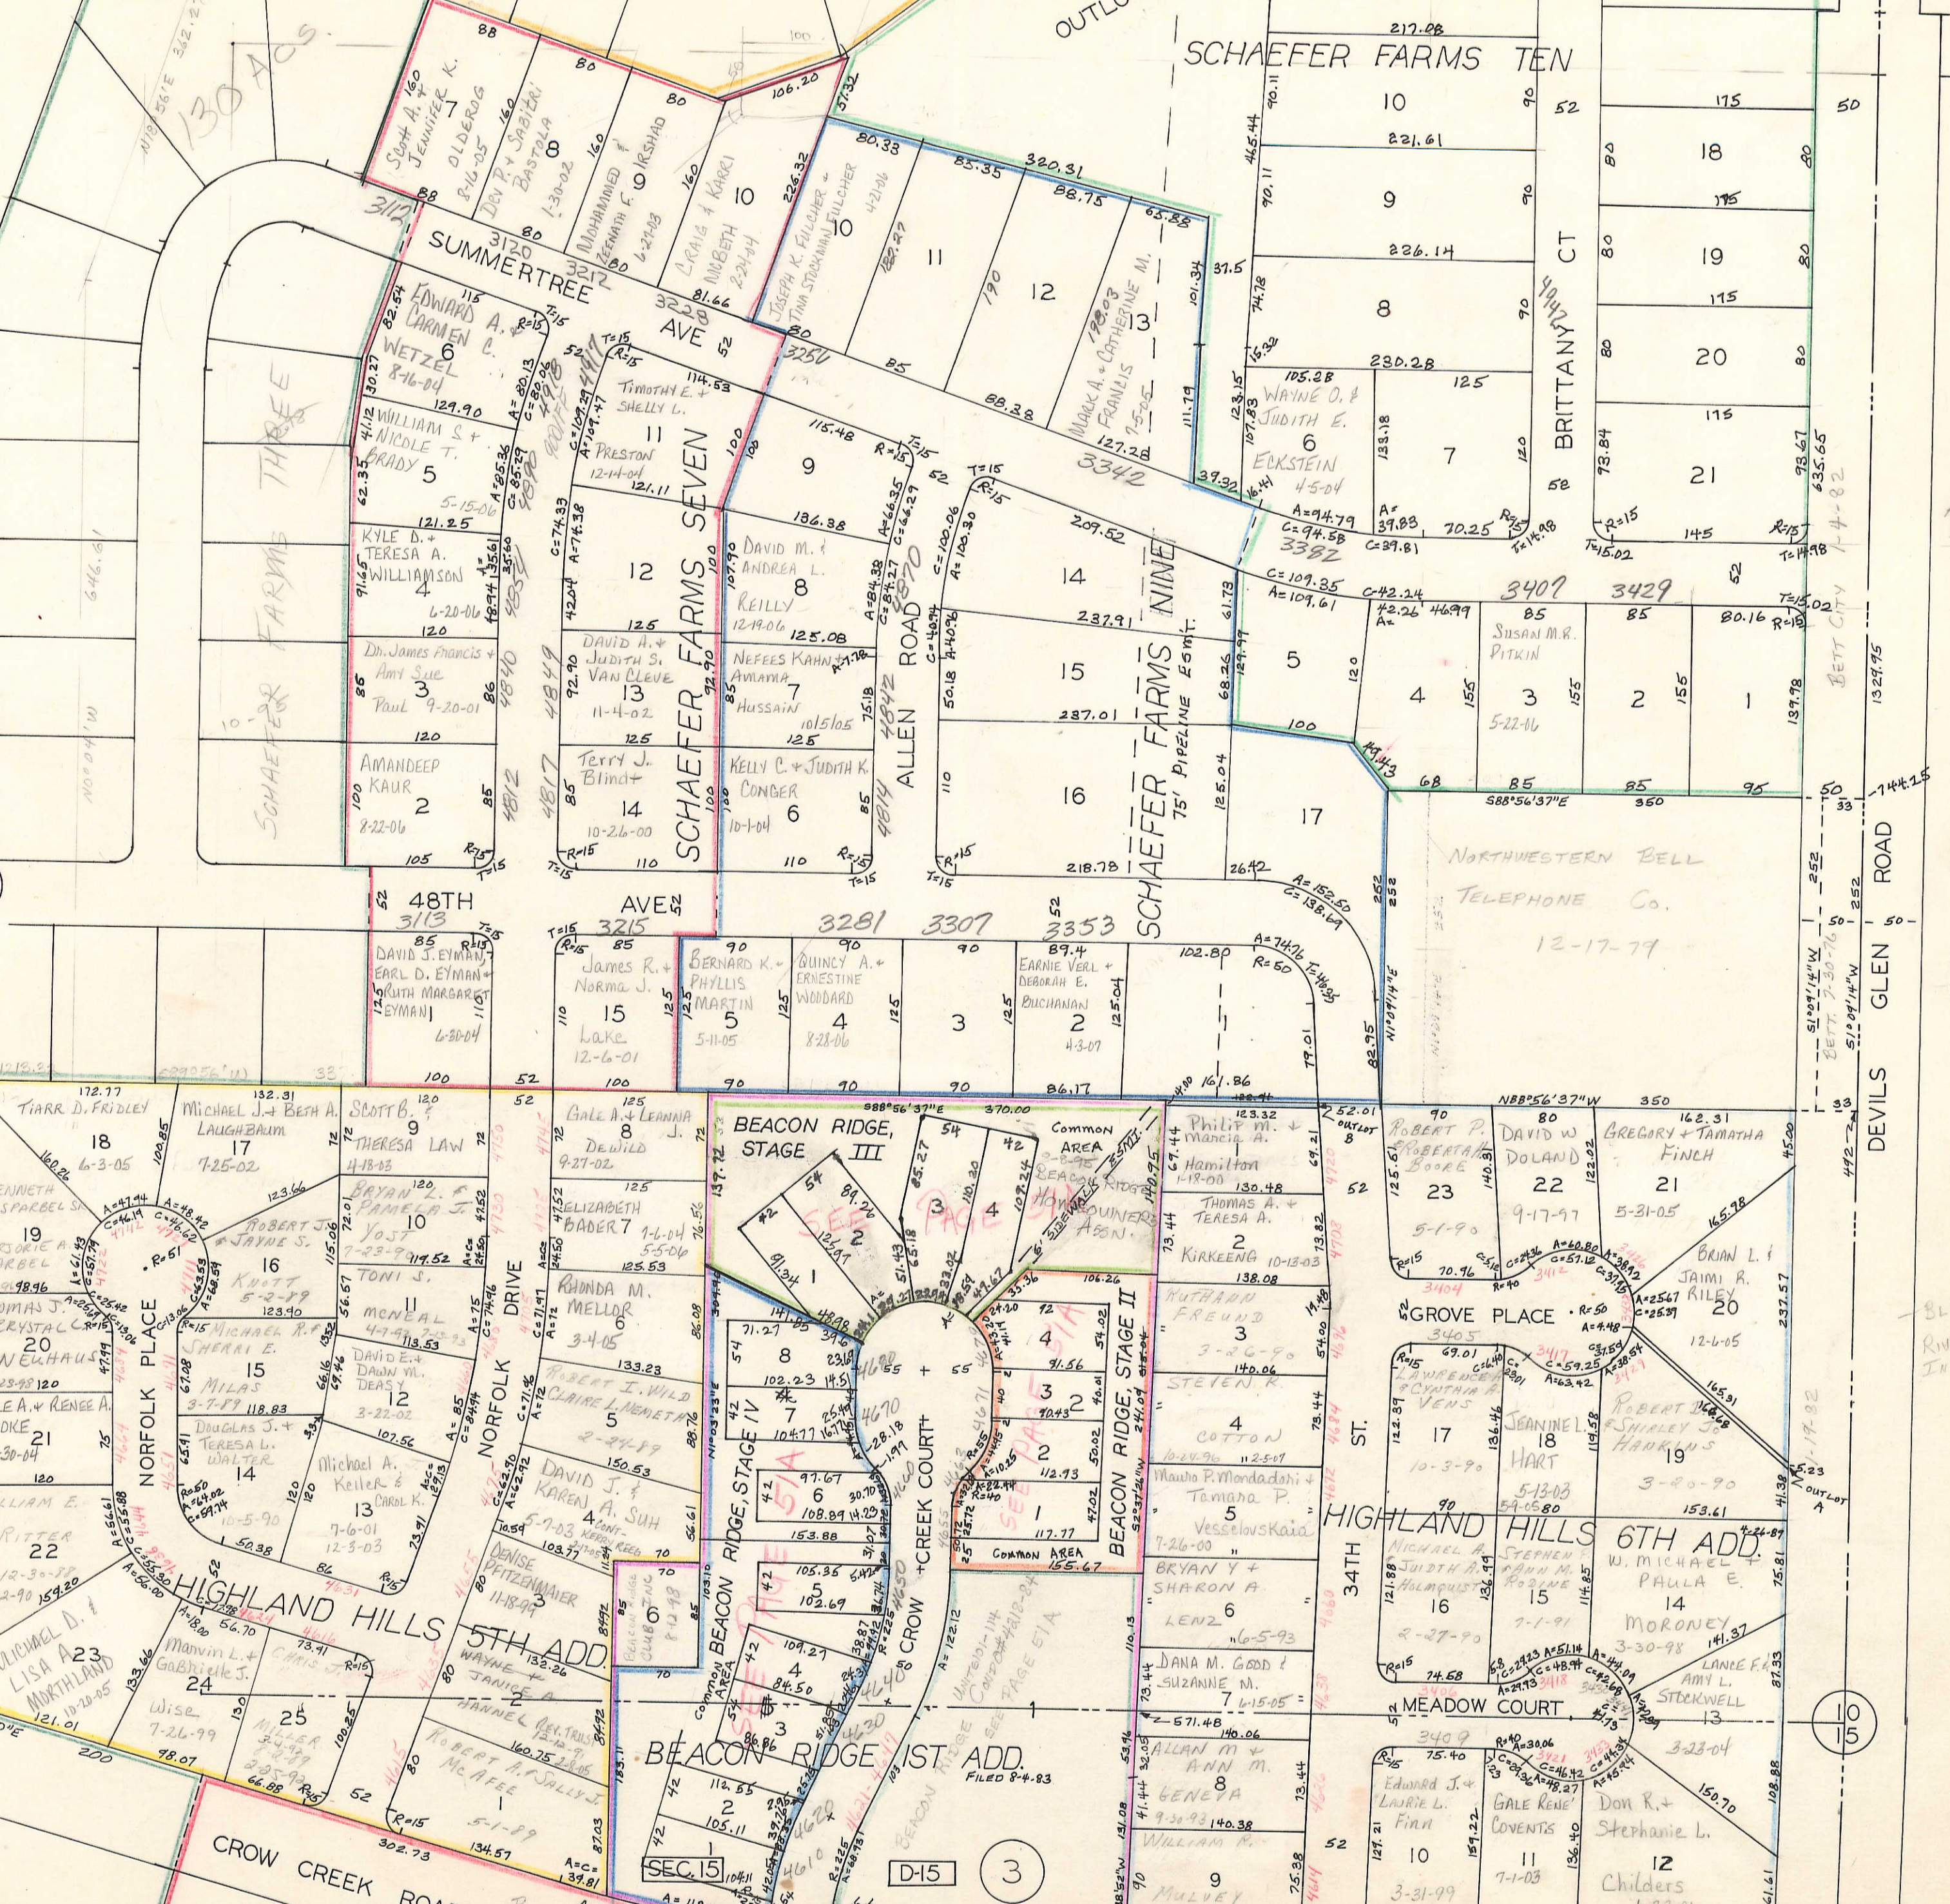

BEACON RIDGE CONDO #4218-84 ON LOT 1 BEACON RIDGE 1ST ADD UNIT RIVERBEND DEVELOPMENT INC 5-5-77	
101	MARK A. BROOKS 10-31-02 PARKING GAR # 3
102	ROBERT L. JAHN 5-9-88 GAR # 4
103	LESLIE A EDMONDSON 3-31-98
104	GERGE A. CORELIS 9-28-05
105	BROOKE E. DAVIS 8-16-05 GAR # 12
106	MARGARET A BOLICH 9-30-97
107	DOROTHY A. GAUDET 2-21-06 GAR # 10
108	DEBORAH A BROWN 5-21-98 GAR # 9
109	JOHN C. PANEK 3-4-04 GAR # 2
110	AGNES Y. McDONALD 12-9-03 GAR # 5
111	SAM L. & COLLEEN J. SKINNER 2-3-88 GAR # 1
112	KATHY L. SISSEL 4-22-03 GAR # 6
113	SHARON K. WINN 4-1-03 GAR # 11
114	AMANDA D. FRIEMEL 3-10-04 GAR # 8

BEACON RIDGE STAGE II #14556-91 & 15188-91 ON LOT 2 BEACON RIDGE 1ST ADD MEL FOSTER CO DEV INC.	
LOT 1	ELAINE M TAYLOR 11-27-91
2	THOMAS H. & JUNE K. HACKETT 10/10/02
3	WENDY R. FRAXES 5-2-03
4	OLIVER L. BANKS + BARBARA M. DALTON-BANKS 3-19-99
Common AREA	

BEACON RIDGE STAGE III #22050-92 ON LOT 2,3,4 BEACON RIDGE 1ST ADD MEL FOSTER CO. DEV. INC.	
1	James A. Berg Jr. + Karen J. Keller 9-5-01
2	BARBARA J. LYNCH + TERRY L. BERG 11-1-06
3	SHIRLEY M DEWYS 11-10-92
4	SARAH J. MESICK 6-4-97
Common AREA	

BEACON RIDGE, STAGE IV CONDO #9767-93 ON LOTS 4+5 BEACON RIDGE 1ST MEL FOSTER CO DEVELOPERS INC	
1	JENNIFER A. SCHOU 3-19-07
2	KJTLJ, L.L.C. 6-30-00 3-28-00
3	William P. + Delores J. Carlson 9-11-01
4	DAVID L. DIEHL REV. TRUST + GAIL A. NIEHL REV. TR. 9-15-98 4-6-06
5	GLENN E HANZELIN -12-12-96
6	JOHN A. BOVENMYER 8-25-94
7	William M. + Marcia K. Harris 4-3-00
8	JANET M. MCGIVERN 6-2-94
Common AREA	