

3013

Transfer Page 355 LANDS
SW 1/4, NW 1/4 SEC. 10-78-4
SCALE: 1"=100'
Transfer Page 1462 TL
CREEK VIEW SECOND ADD.

LOT 1
12.00 AC.

MARK D. + TAMMY D.
LEWIS

3-27-02

SAMEENA AHMED TRUST
SAMEENA AHMED ADD.
11-17-94

100' ELECTRIC ESMT.

RECREATIONAL ESMT. TO CITY

SAMEENA AHMED REVOCABLE TRUST
9-3-03

KELLY A. WAINWRIGHT

WILLIAM J. O'BRIEN

TED. E. BRECKENFELDER

EUGENE C. JR. + LUREA J. FERRY

3
2.15 ACS.

1
1.43 ACS.

2
1.197 ACS.

FRANK MARTZAHN
LOT 1 3.28 AC.
REPLAT PART LOT 5
11-1-99


PLAT

JAMES R. + JUDITH A. TULLY TRUST

6-12-84
12-17-97

15.6 ACS.

4

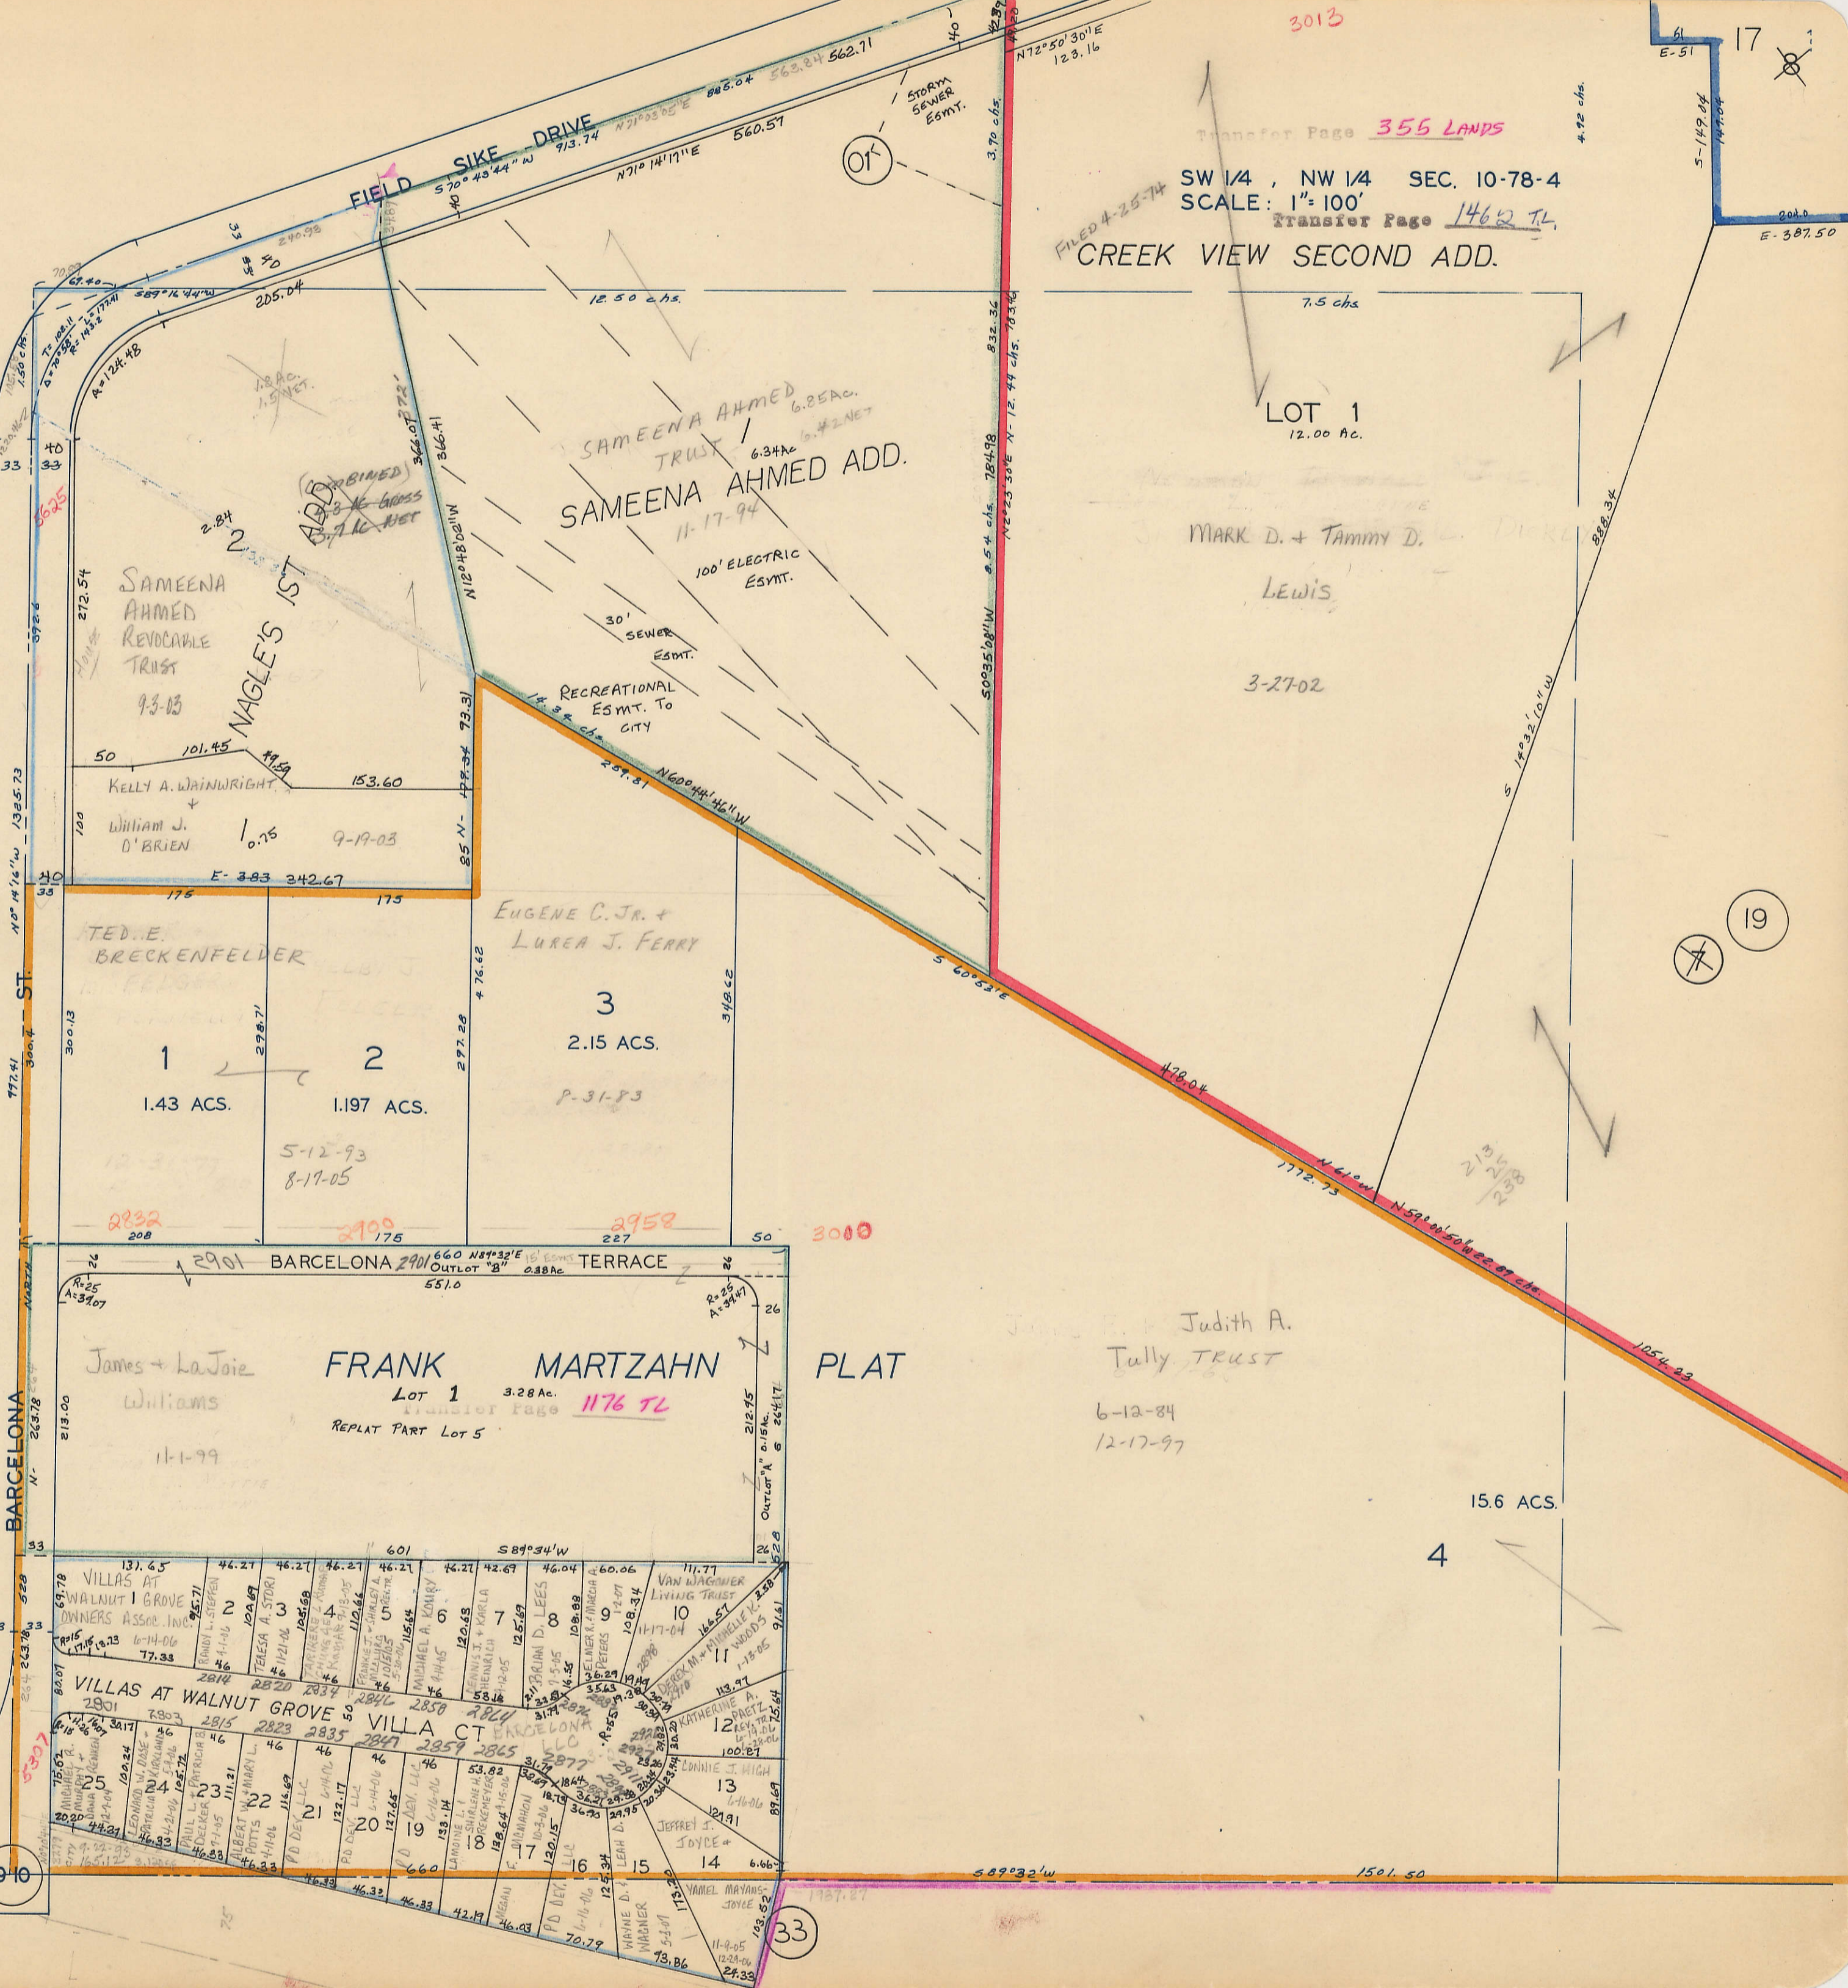

G-9

23

19

53RD AVE.

910

33