



56

Transfer Page 62

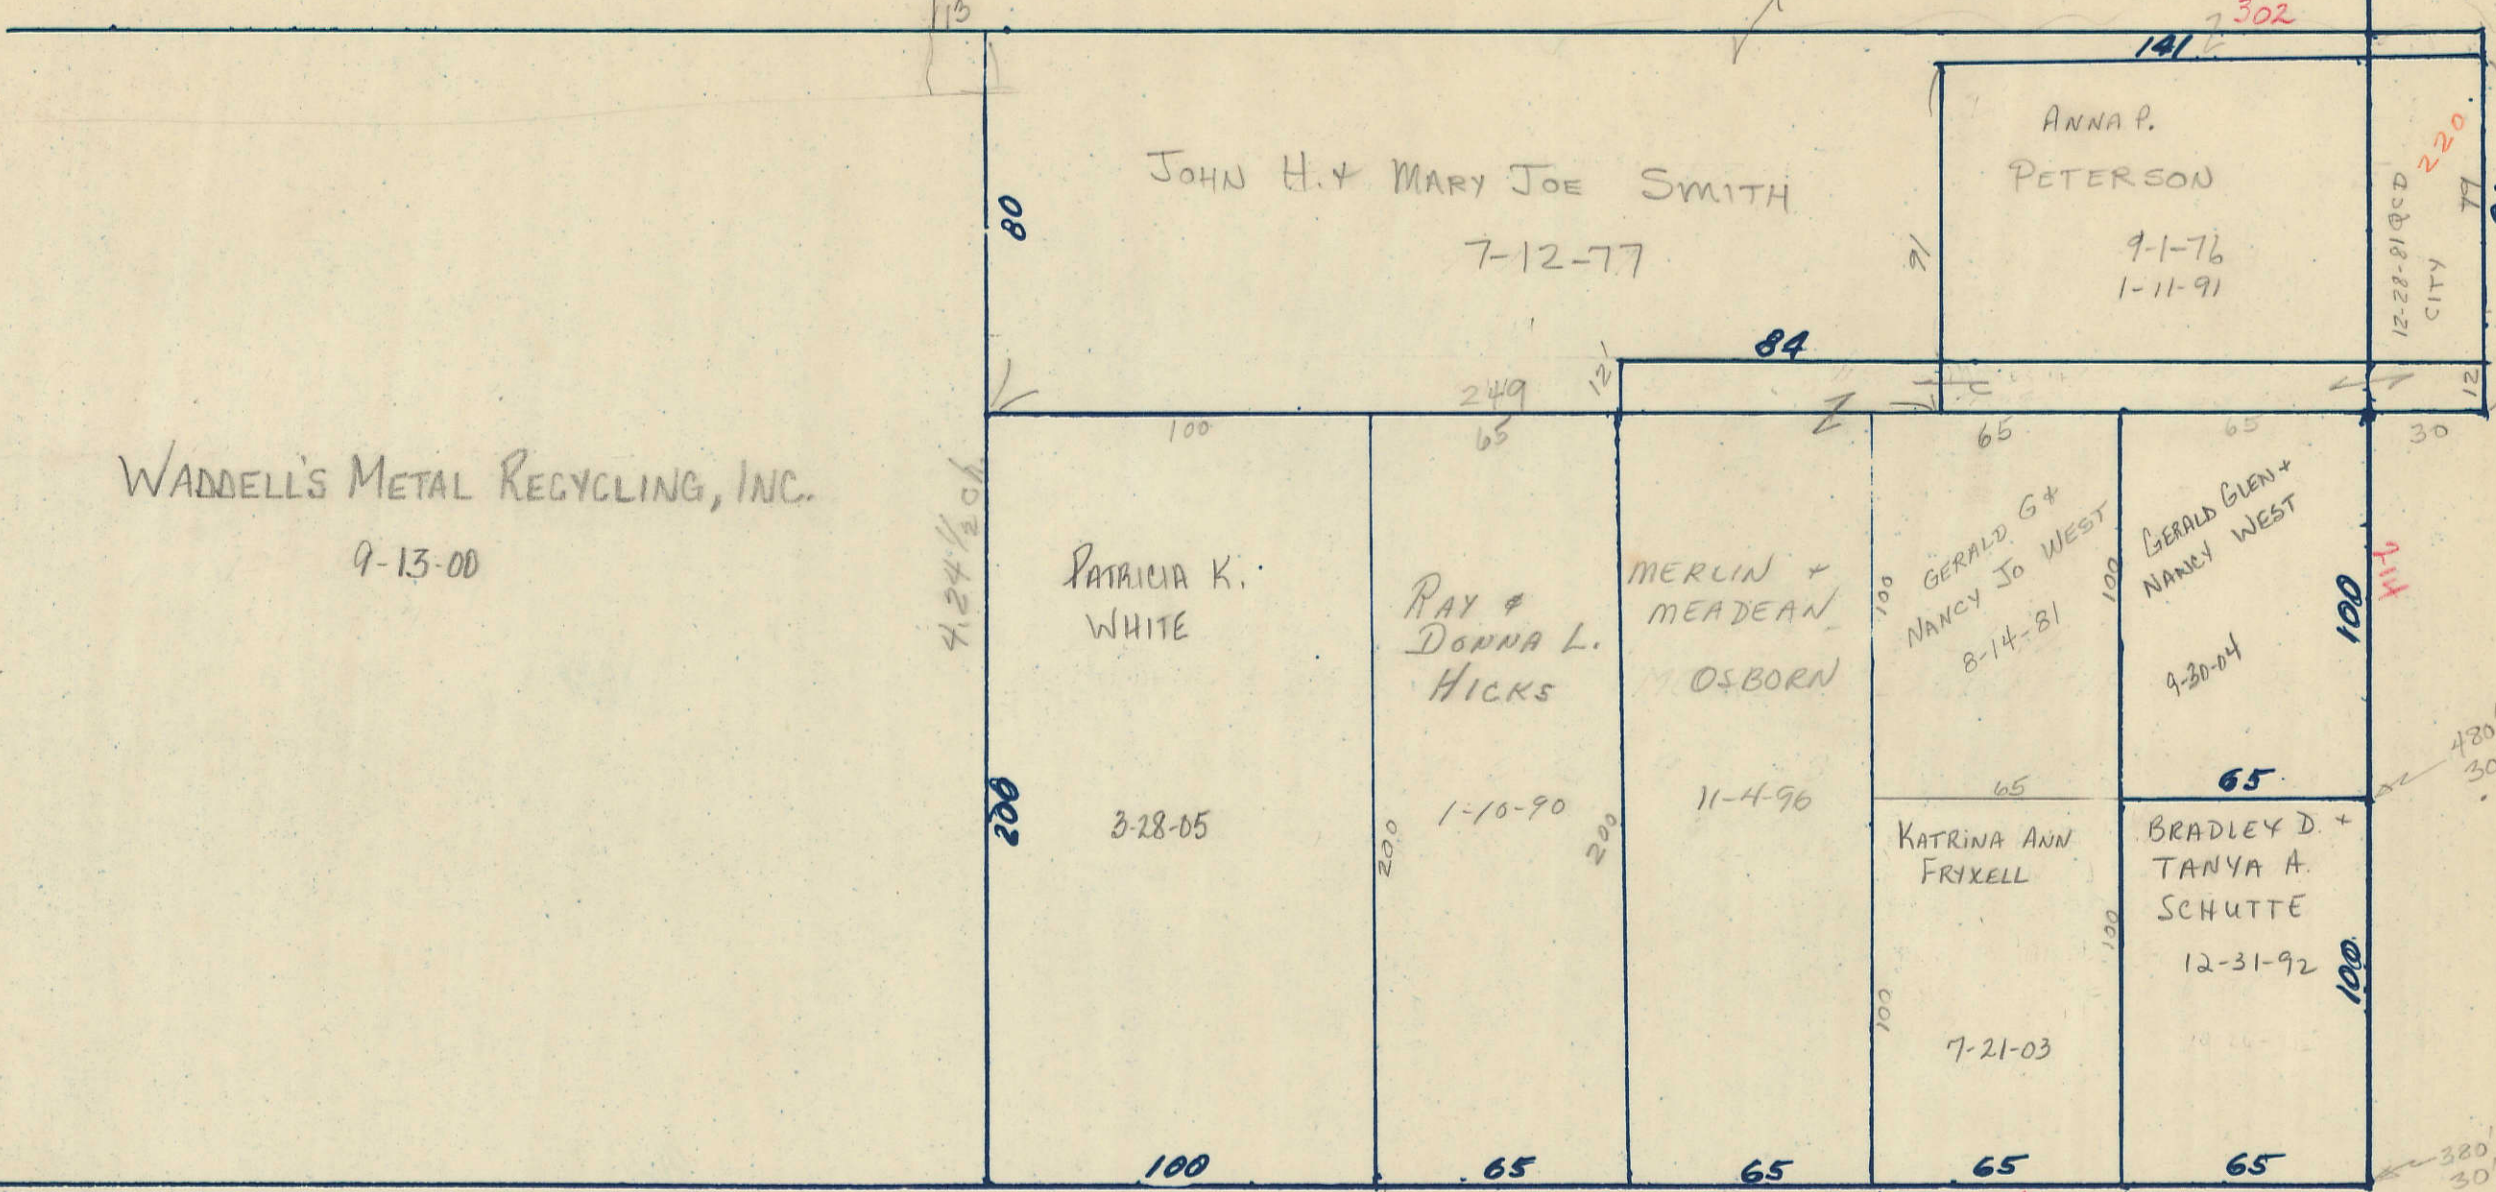

58

Transfer Page 224

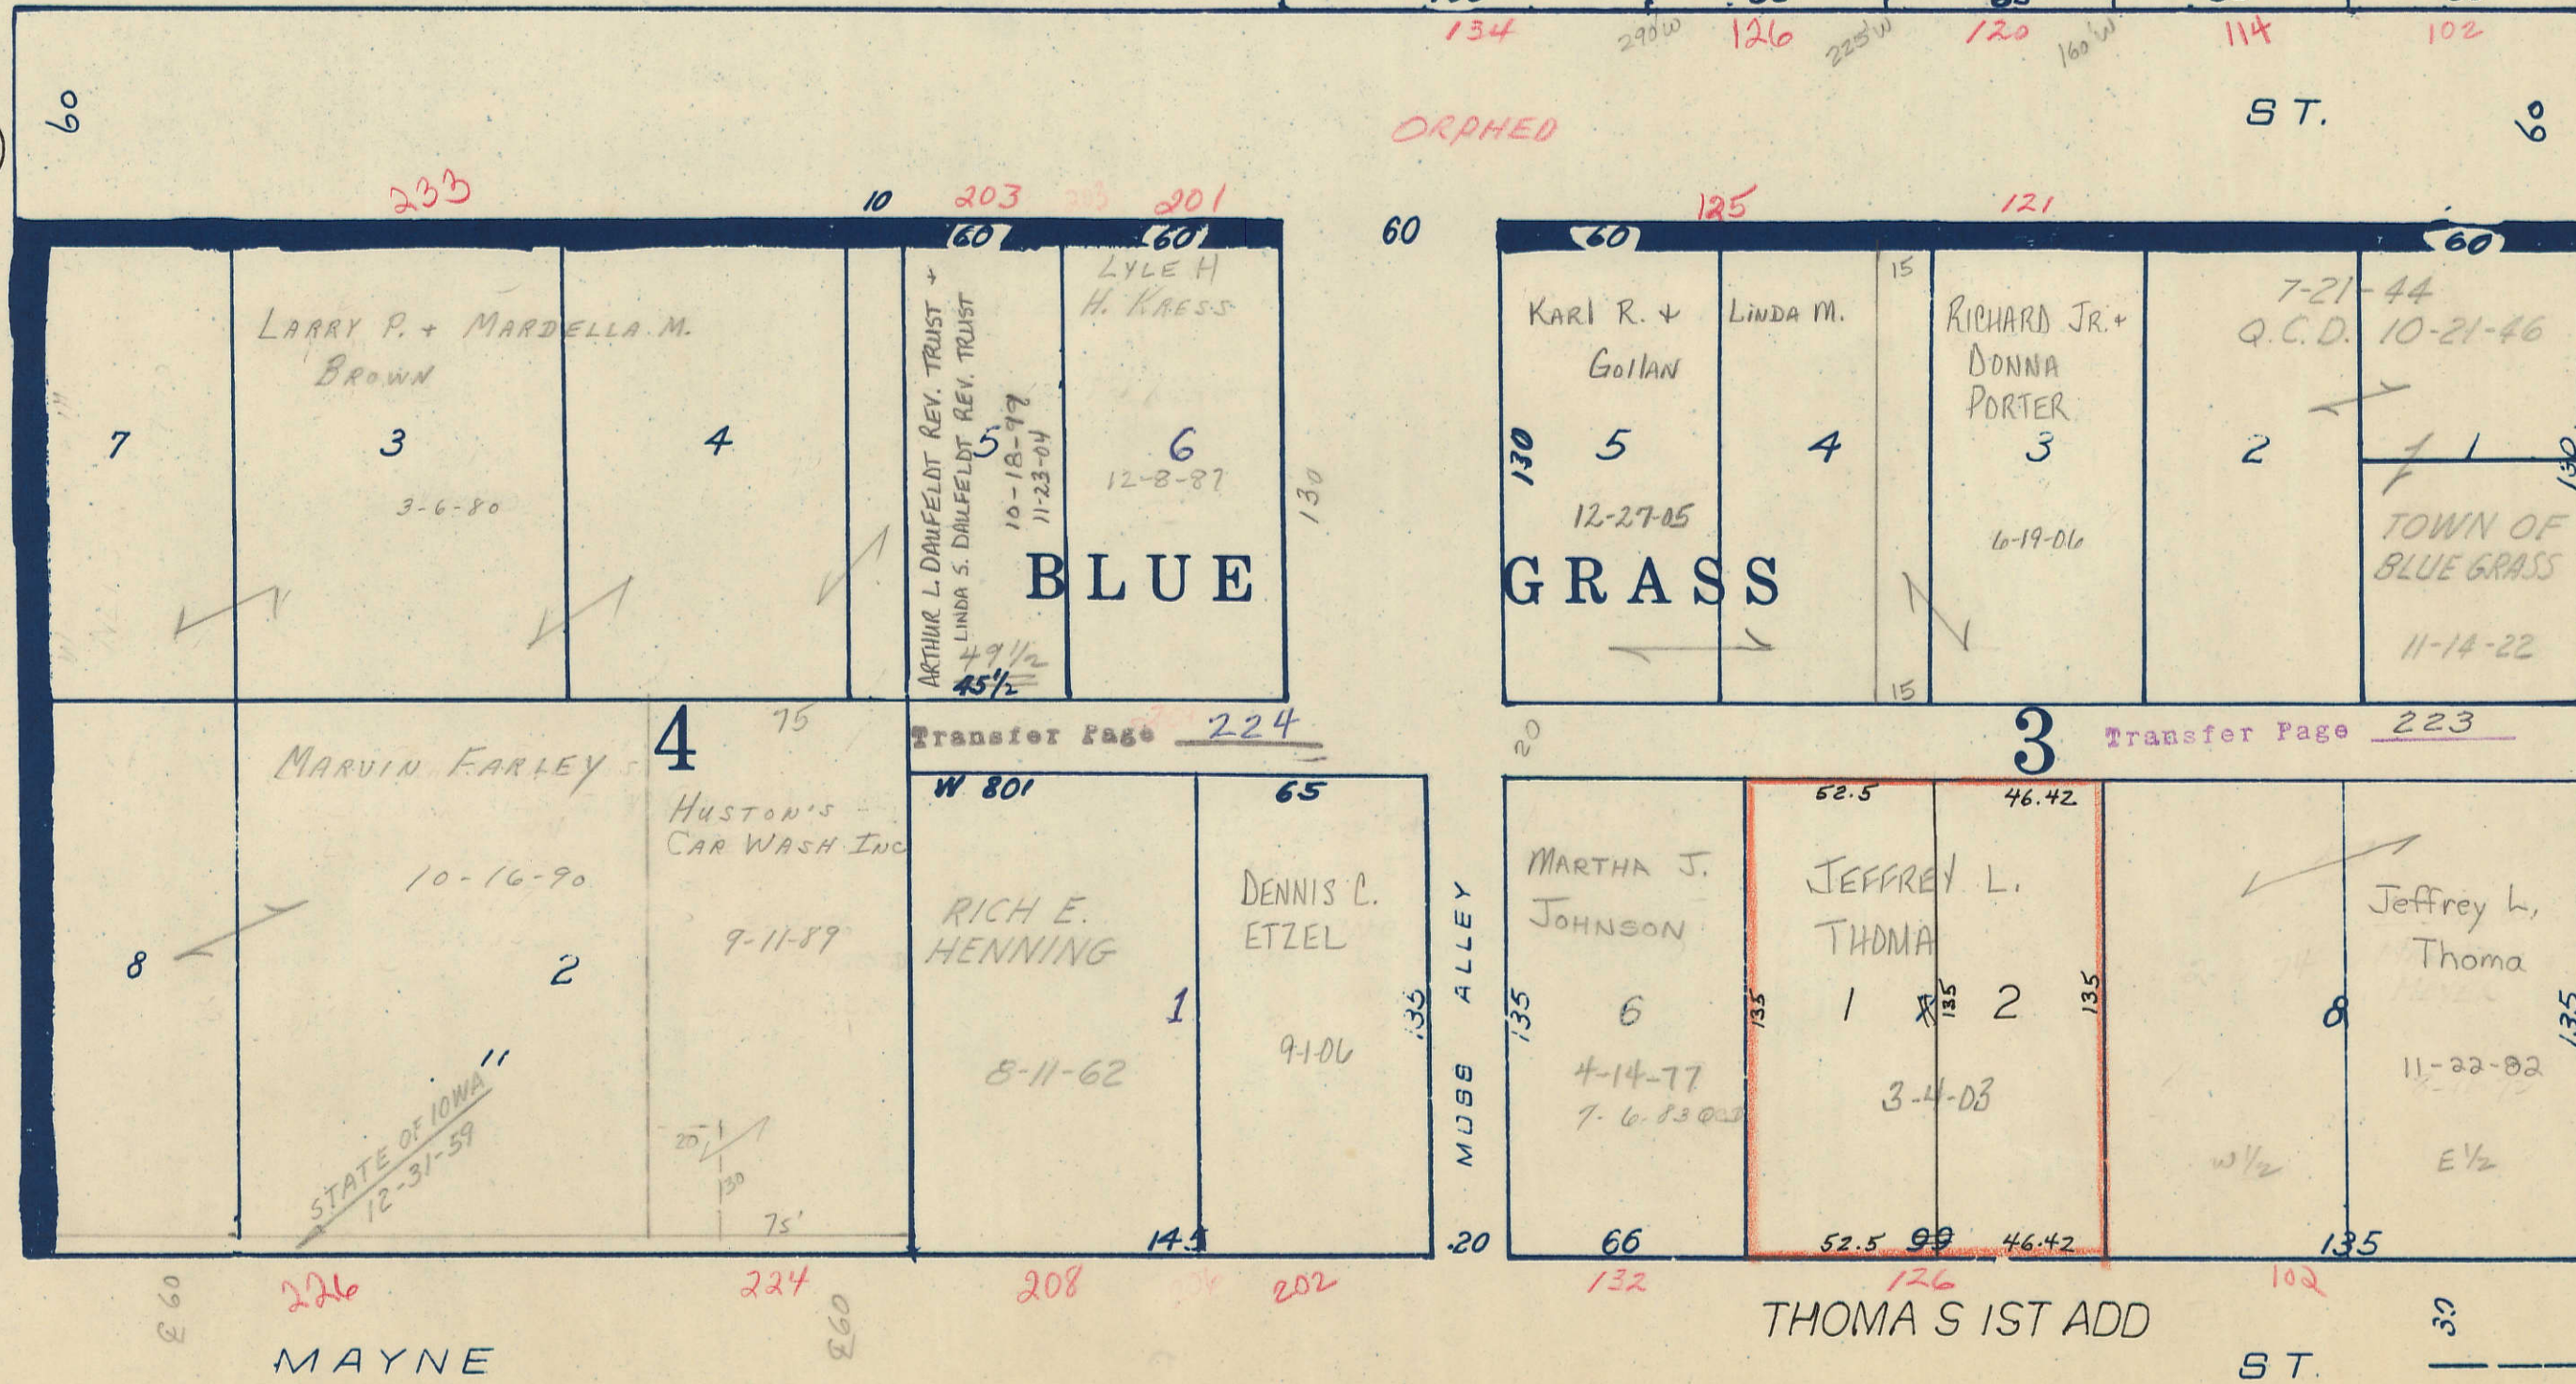

64- SEC. 32

7

8- SEC. 6

3132