

SECTION
4


Township 78-North; Range 2

EAST OF THE FIFTH PRINCIPAL MERIDIAN

SCOTT COUNTY, IOWA

BLUE GRASS TOWNSHIP

SCALE IN CHAINS

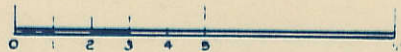

SCALE IN FEET




Transfer Page 35

NORTH

200th ST

SCOTT Co.
11-3-04

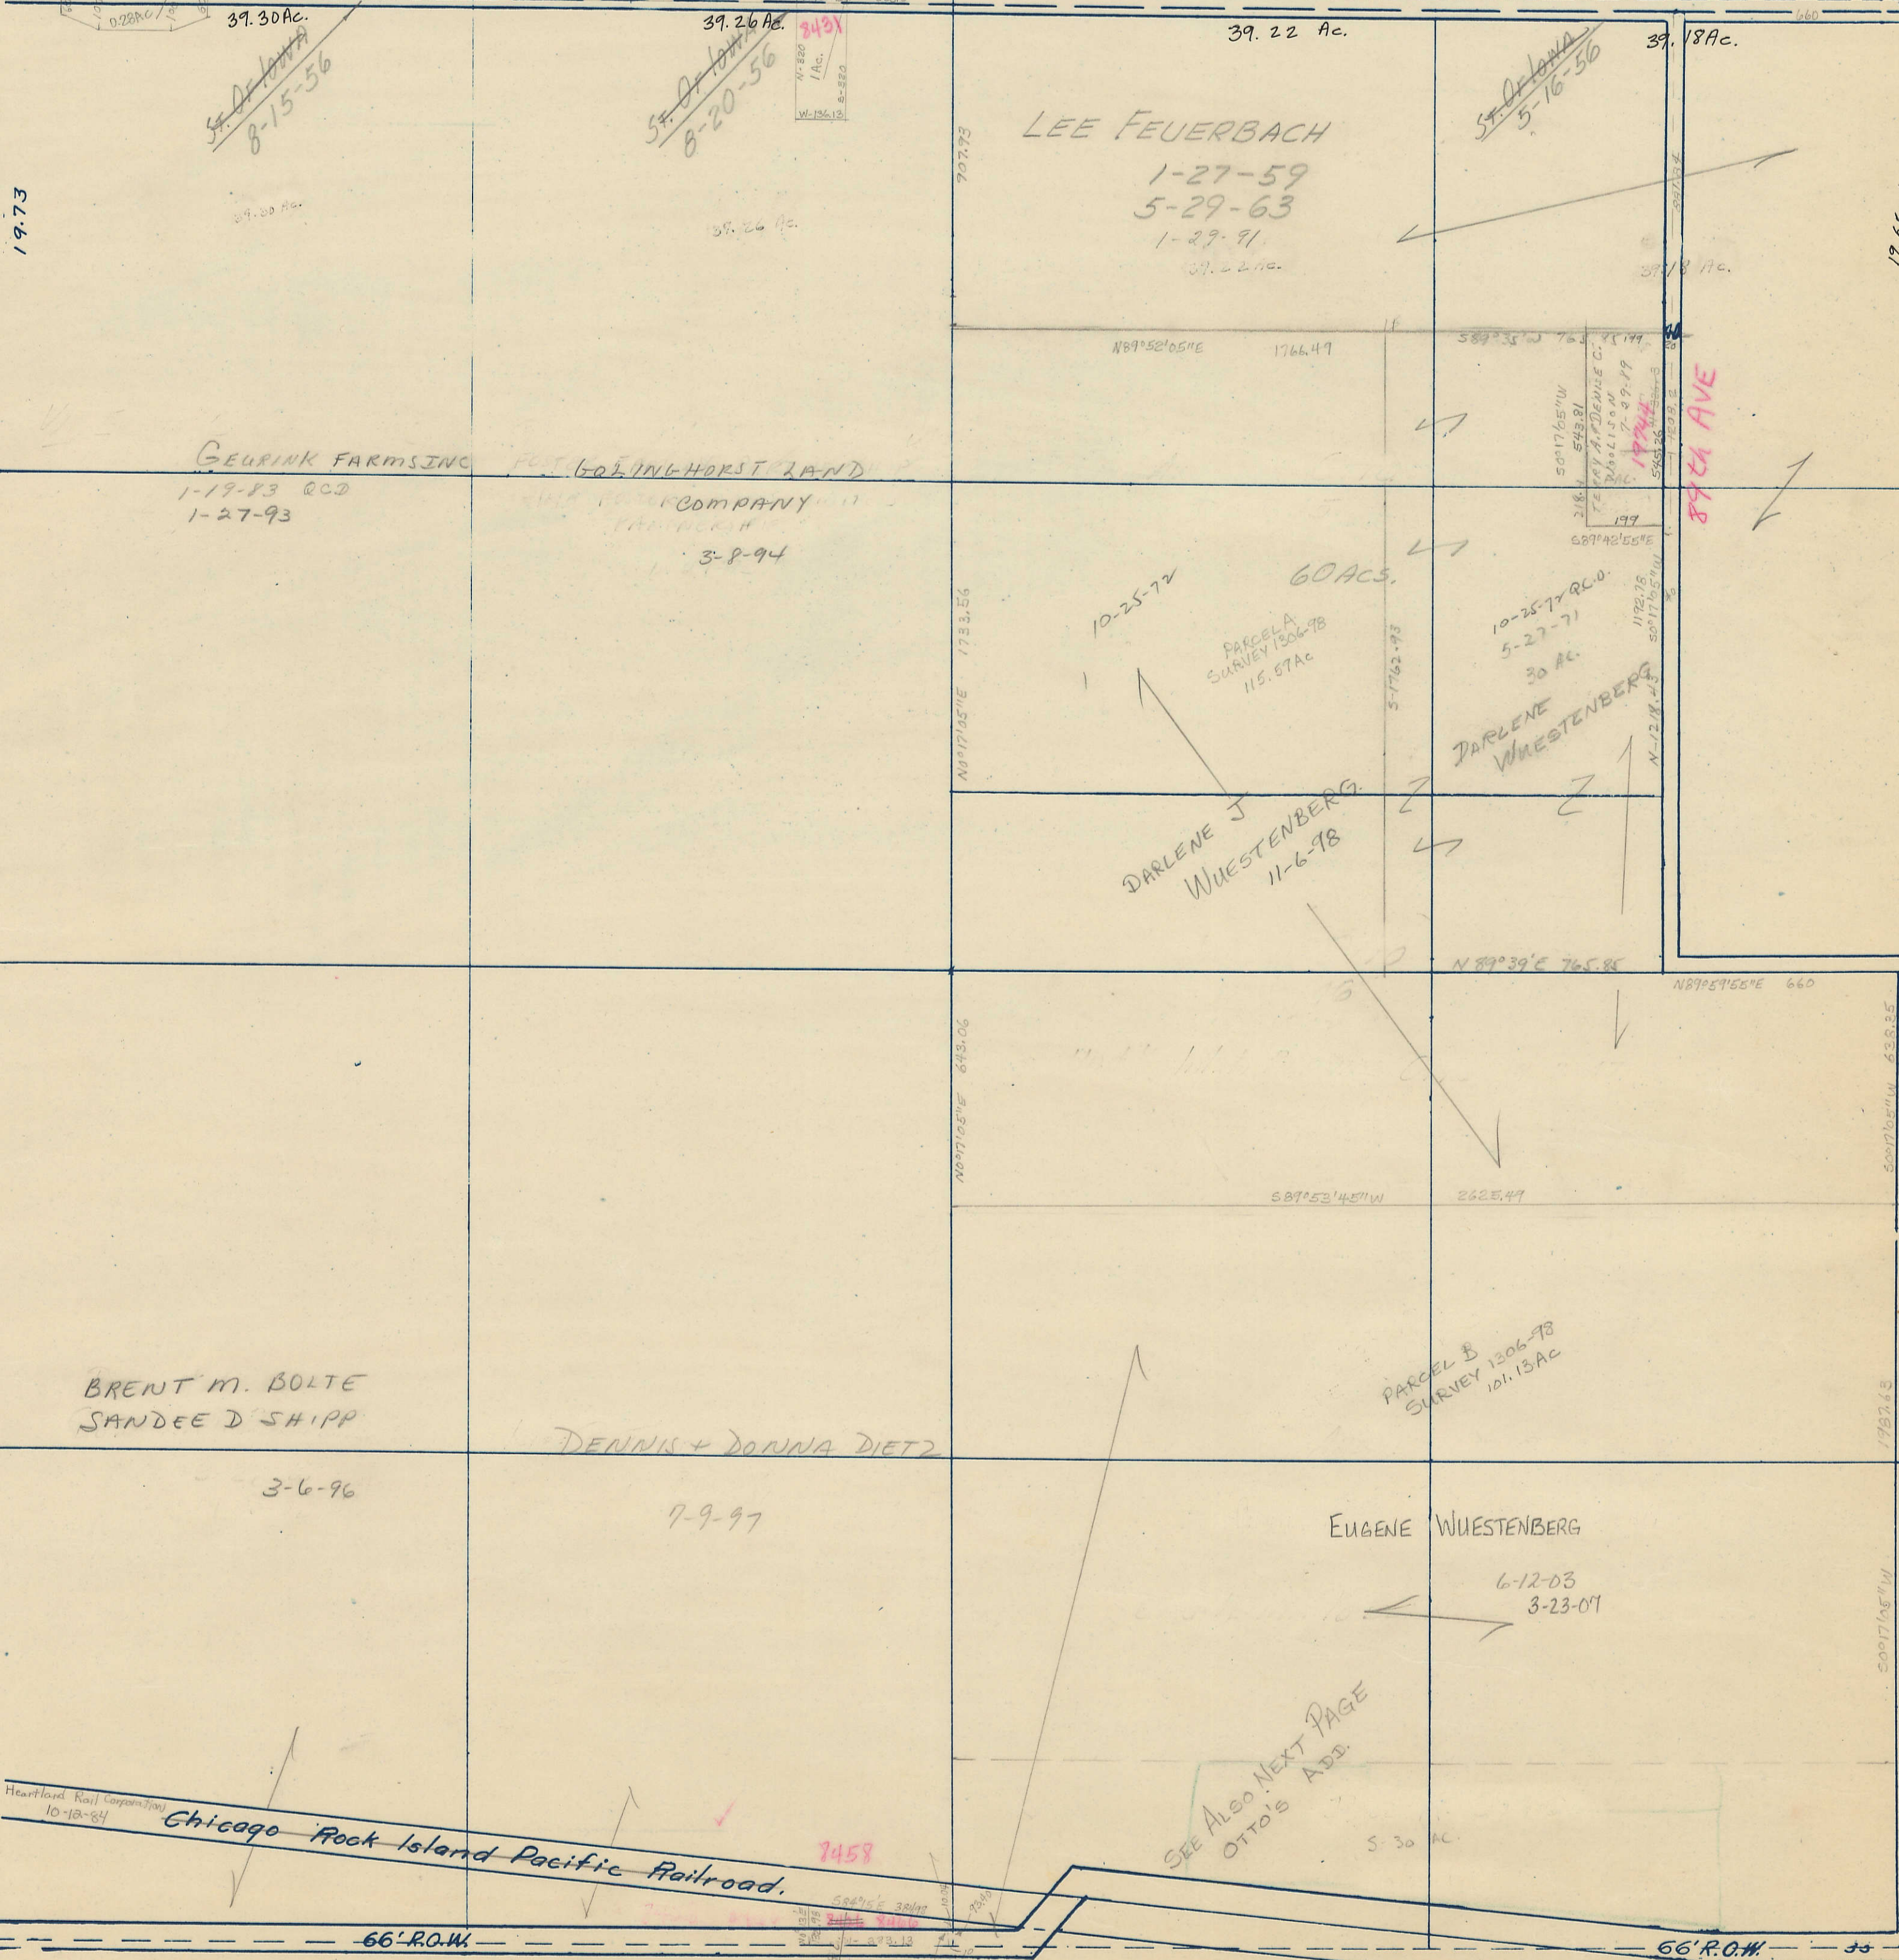

WEST

EAST

SOUTH

190th ST

90th AVE

SEE ALSO NEXT PAGE
OTTO'S ADD.

7458


HERE
RANDALL + DIANE
MCKINLEY
8-9-95

Chicago Rock Island Pacific Railroad.
Heartland Rail Company
10-12-84

66' R.O.W.

66' R.O.W.

79.71 CH.

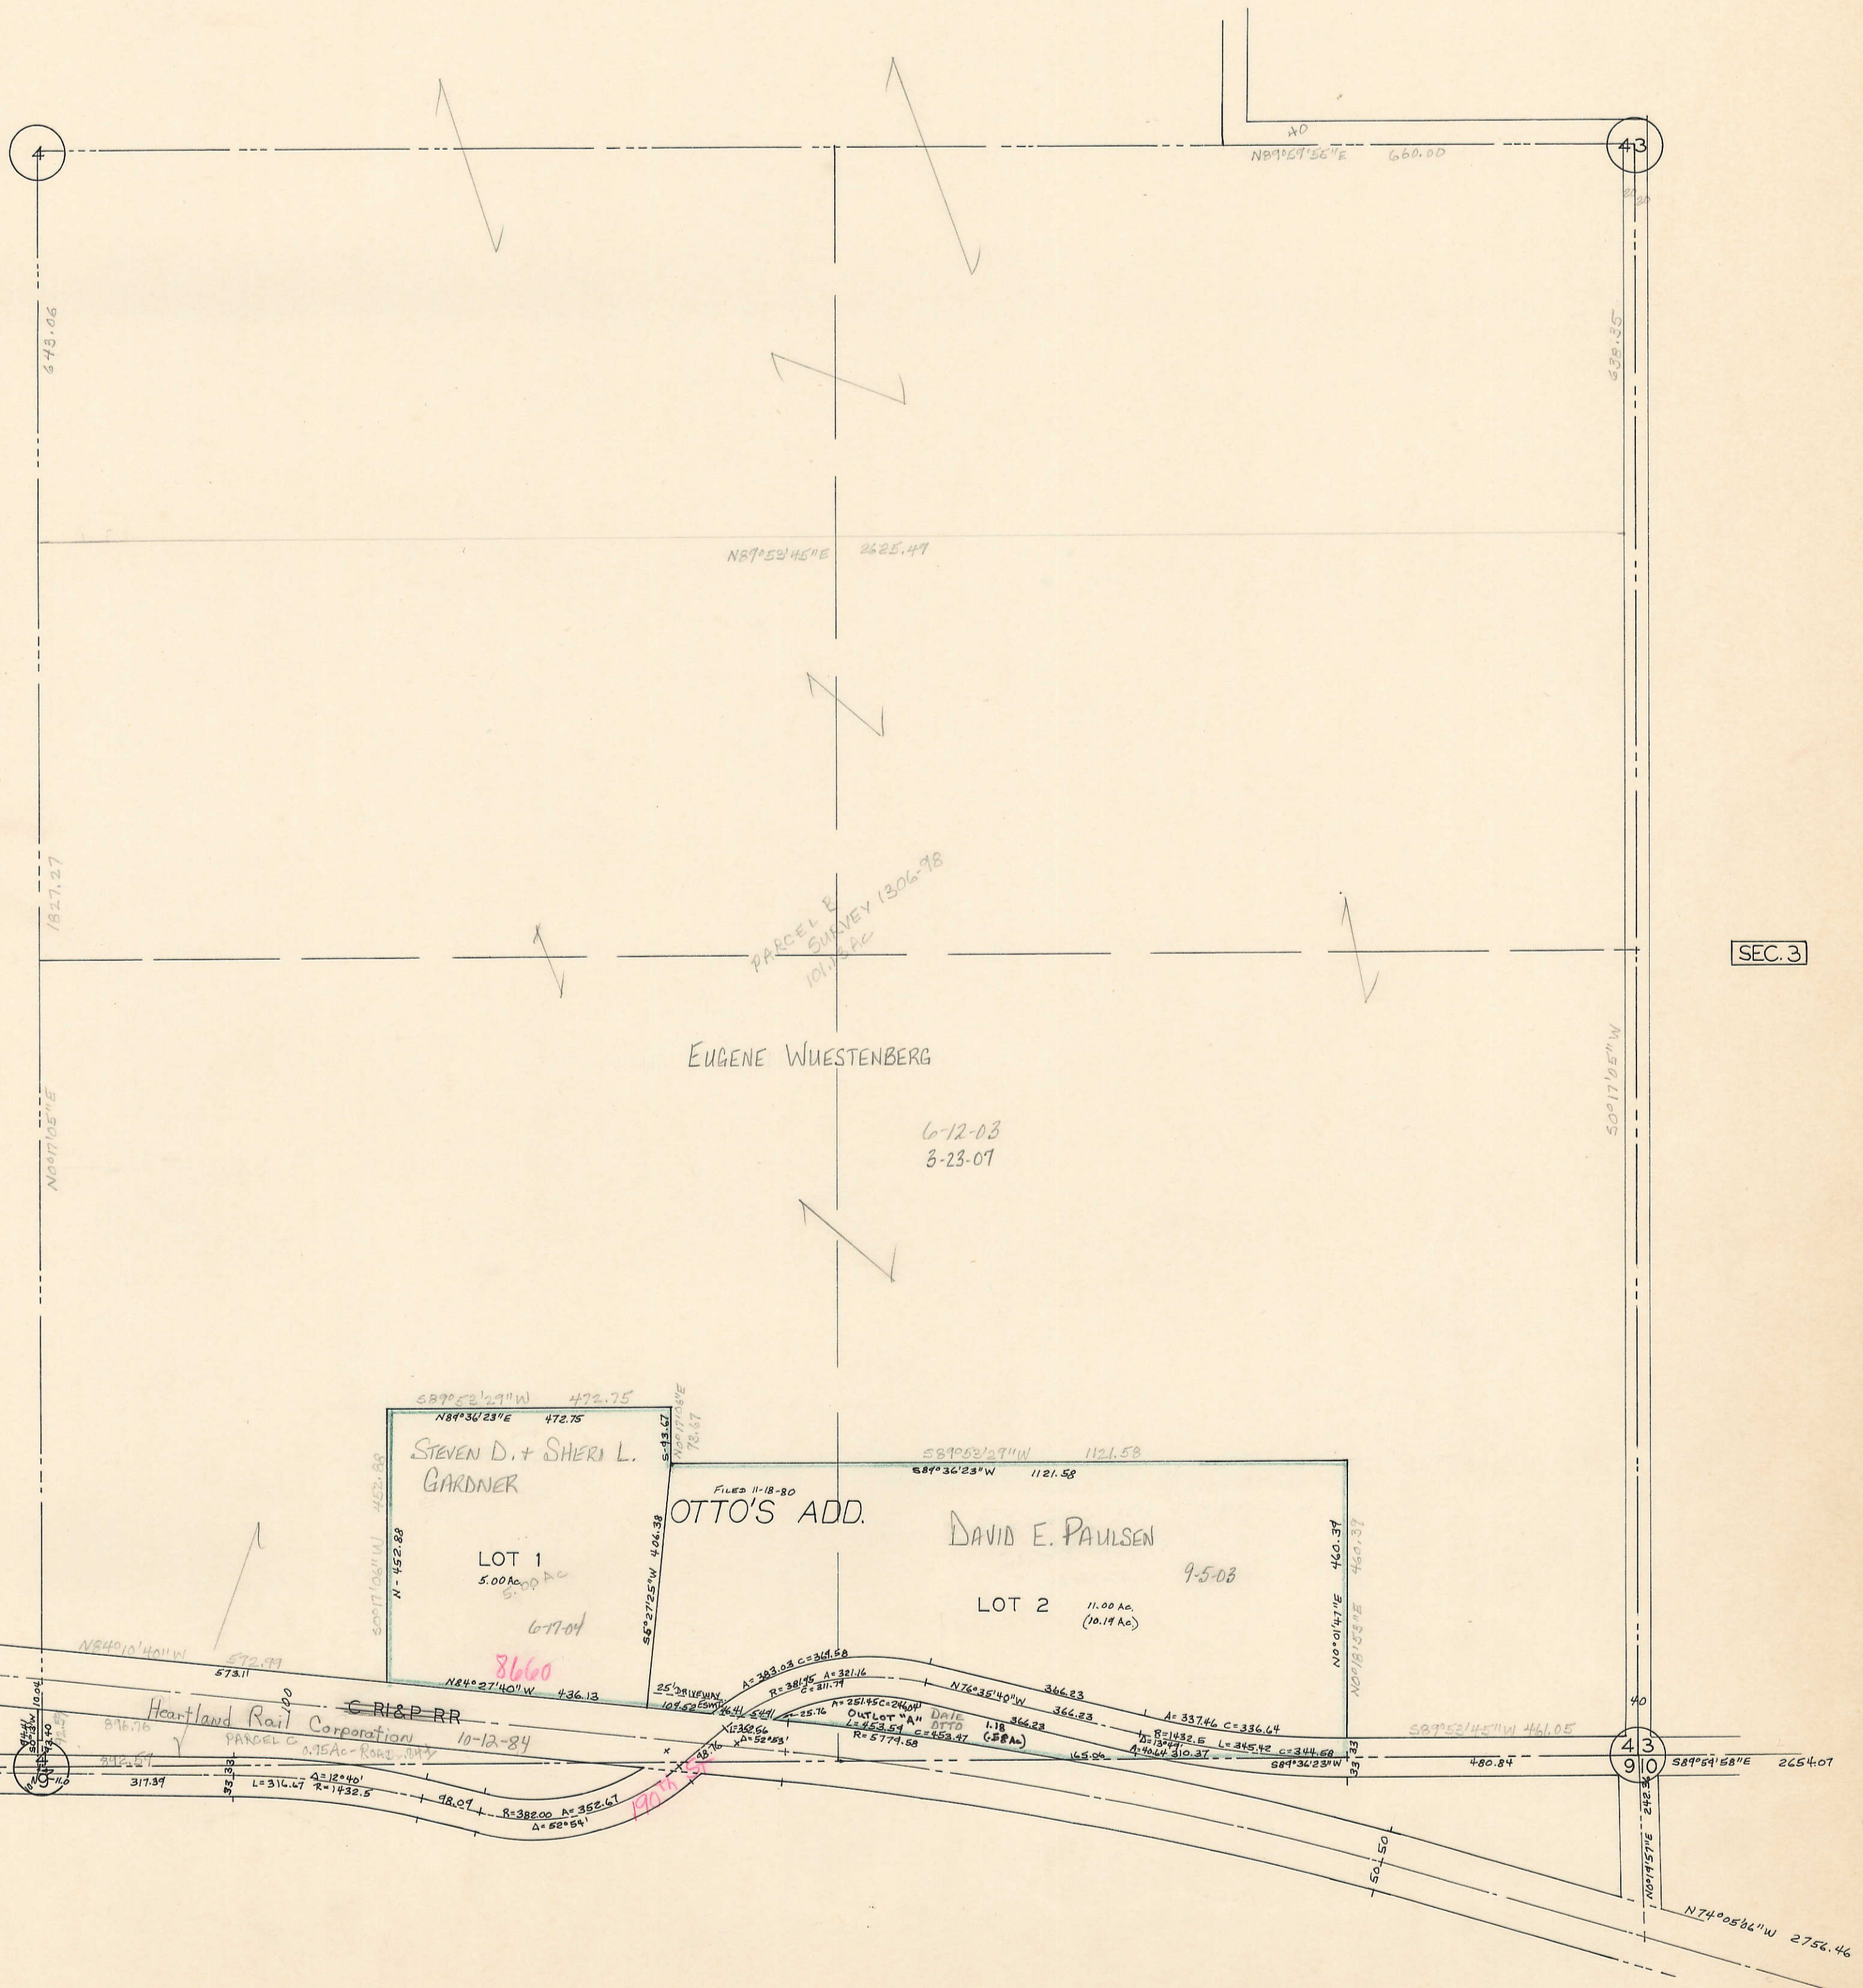

SEC. 3

SEC. 9