
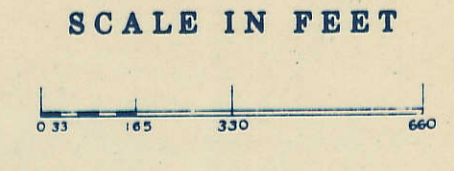


DAY, ANNEX #205304
" " #2828-96


SECTION 13

Township 78-North; Range 2 EAST OF THE FIFTH PRINCIPAL MERIDIAN

SCOTT COUNTY, IOWA BLUE GRASS TOWNSHIP

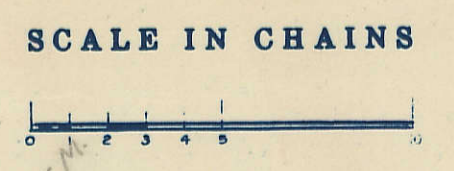

Transfer Page 44

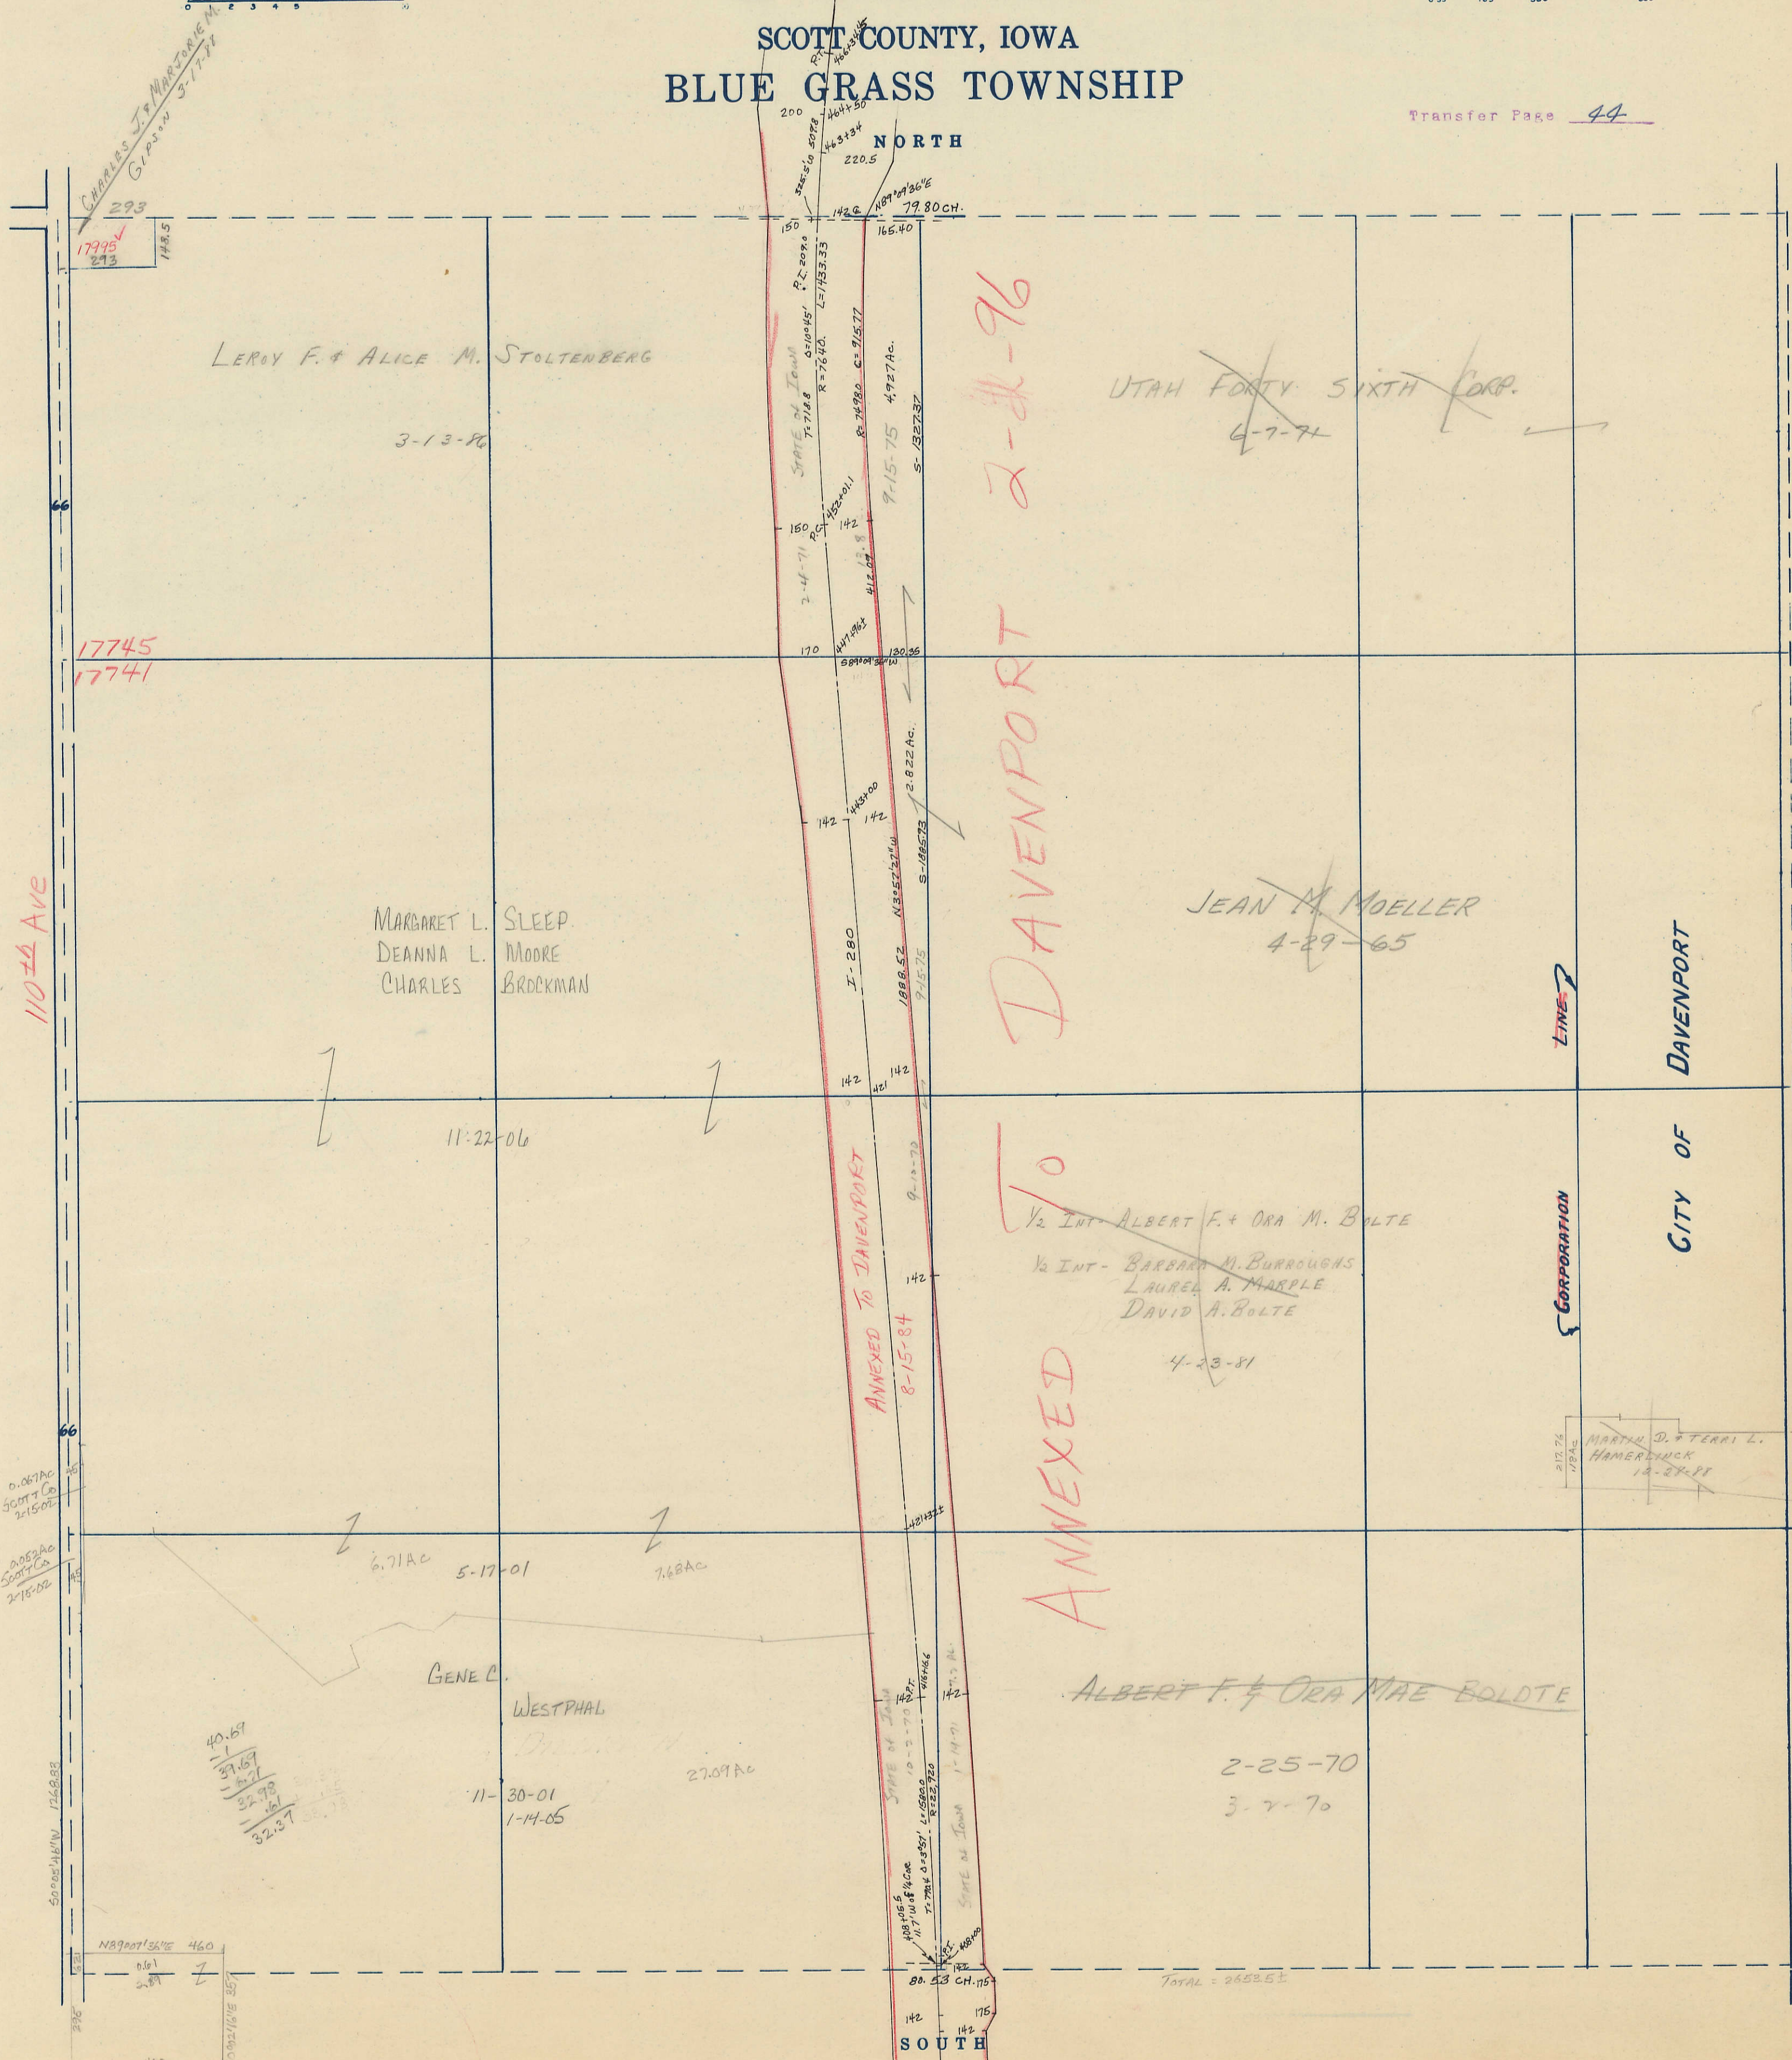

SOUTH

WEST

EAST

TOTAL = 2653.51