

SECTION 16

Township 78-North; Range 2

EAST OF THE FIFTH PRINCIPAL MERIDIAN

SCOTT COUNTY, IOWA

BLUE GRASS TOWNSHIP



NORTH

Transfer Page 47

SCALE IN CHAINS



SCALE IN FEET

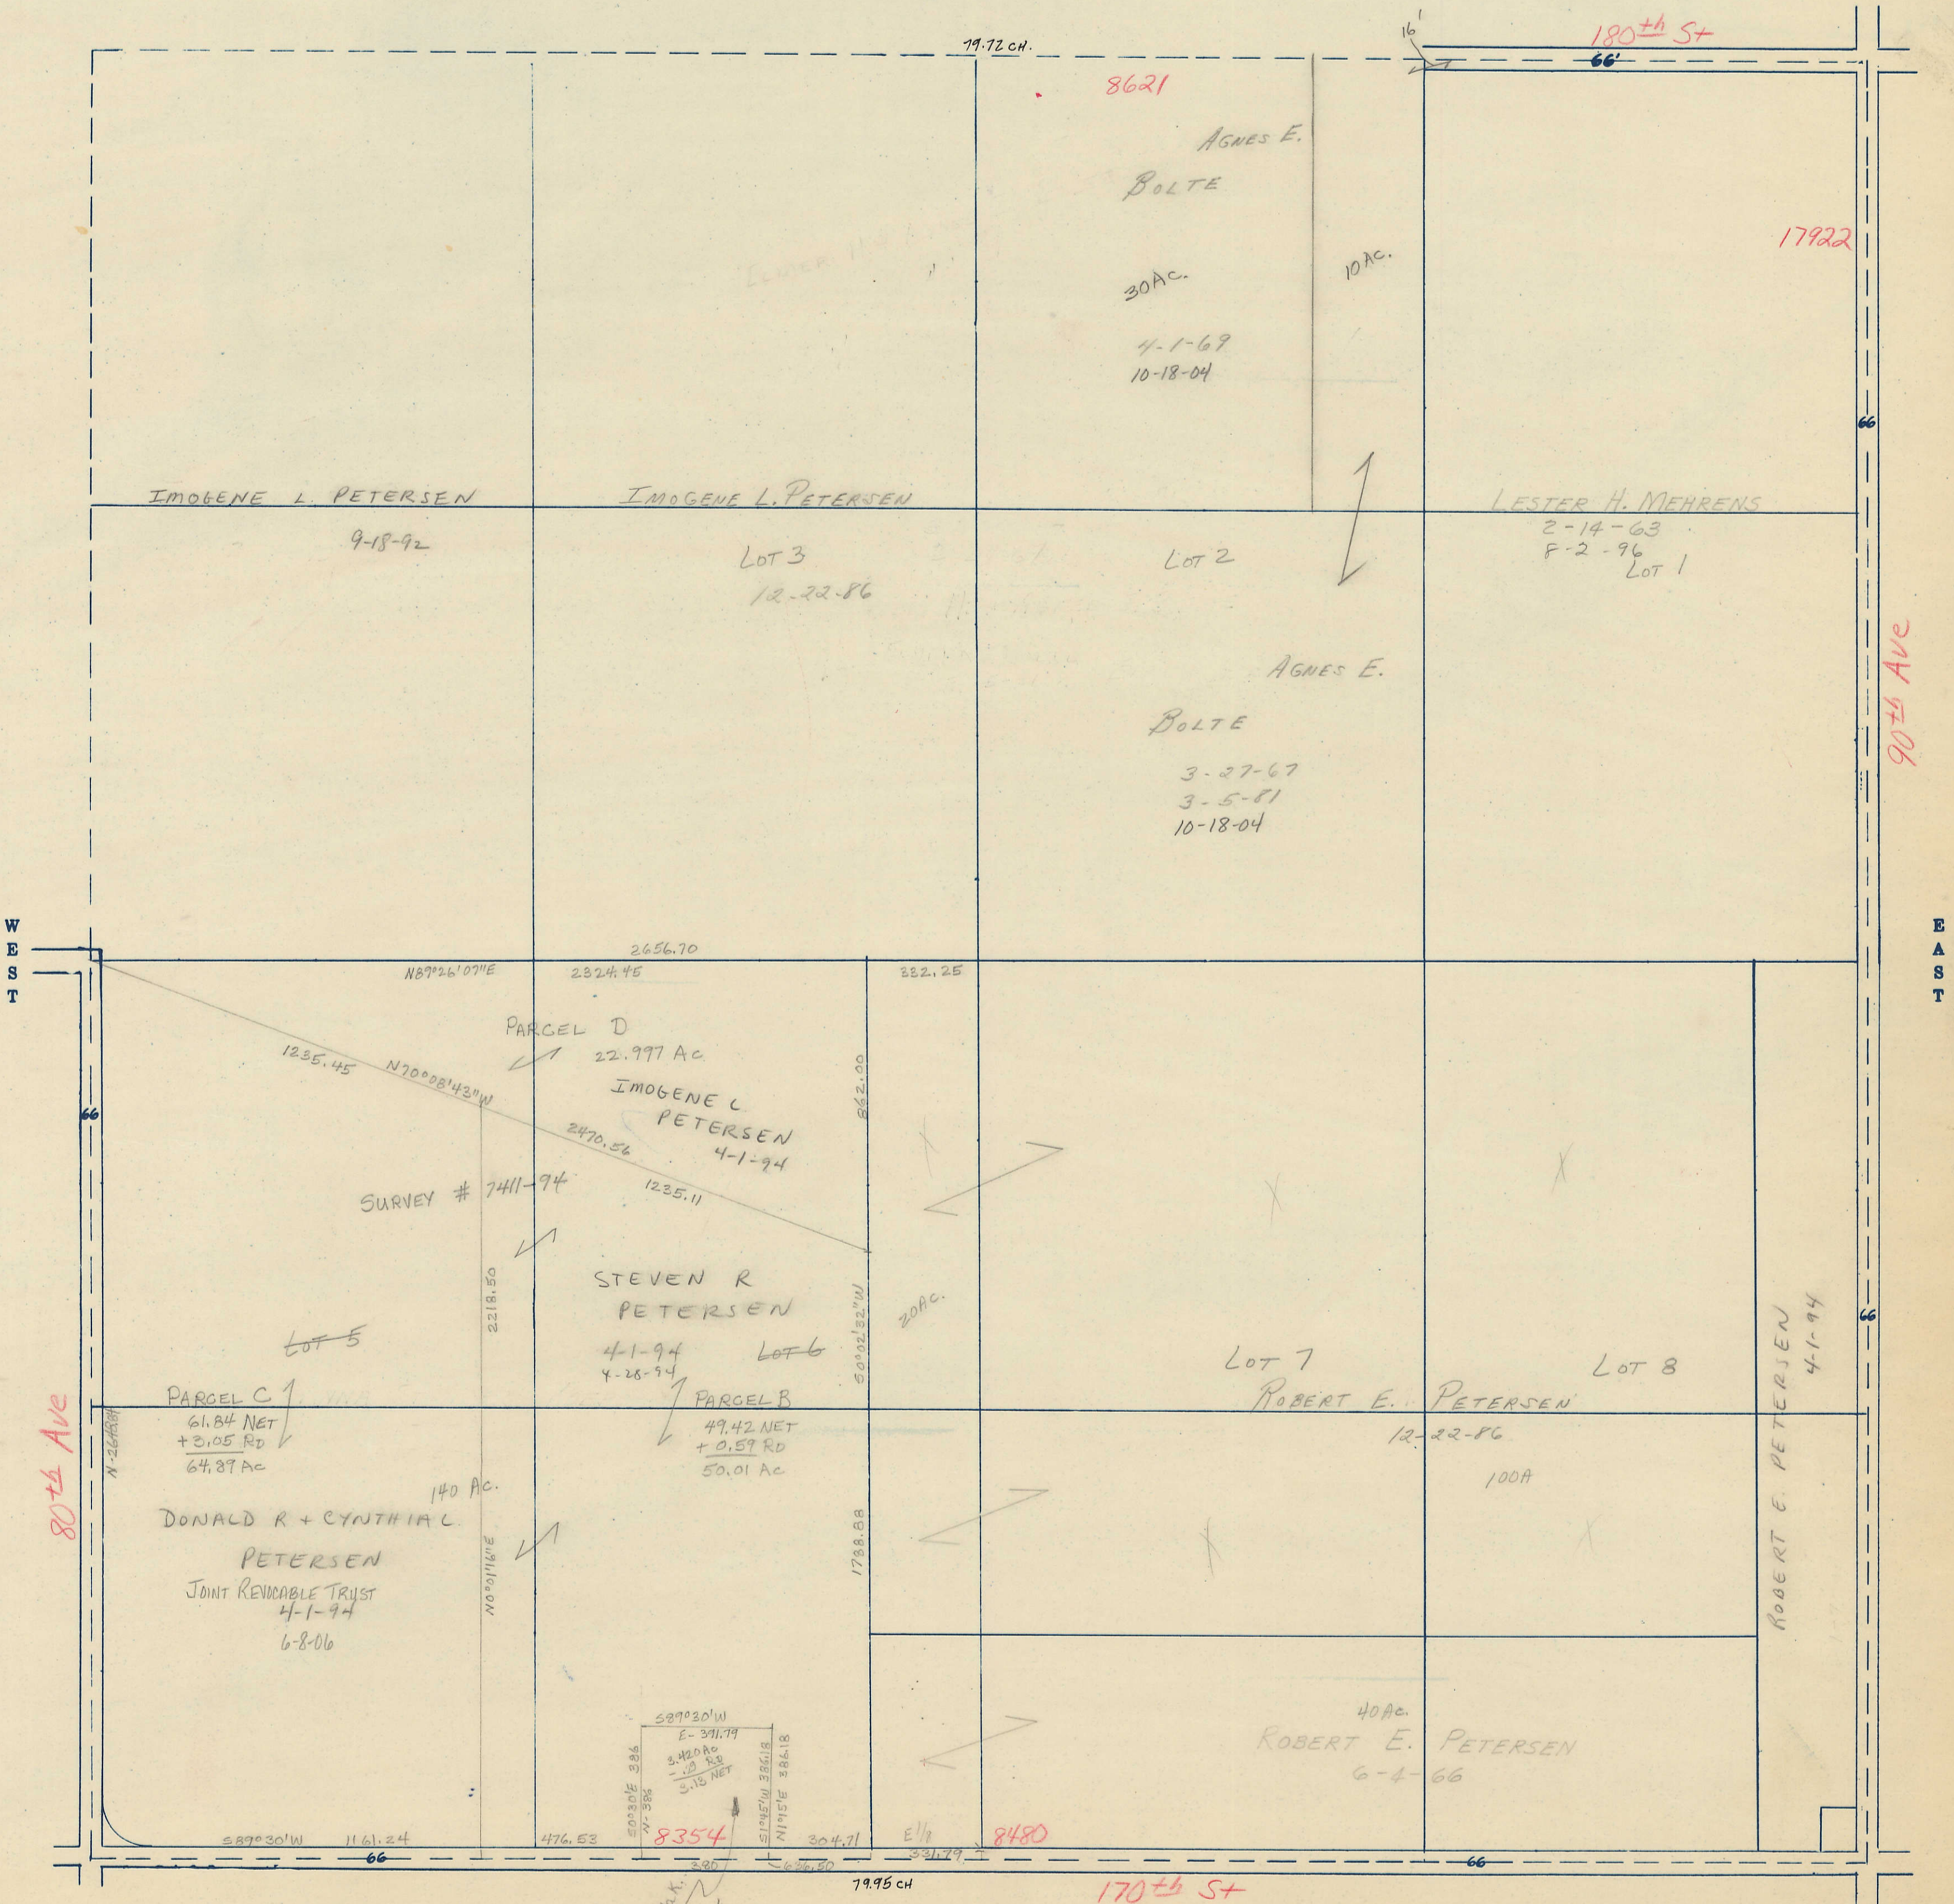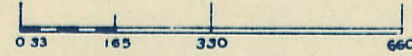

SOUTH

Abraham E. & Linda K. Kemp
7-14-87
10-21-99

80th Ave

90th Ave

170th St

180th St

8621

17922

8354

8480