

SECTION
1

Township 78-North; Range 2

EAST OF THE FIFTH PRINCIPAL MERIDIAN


SCOTT COUNTY, IOWA

BLUE GRASS TOWNSHIP

NORTH



Transfer Page 32

SCALE IN CHAINS

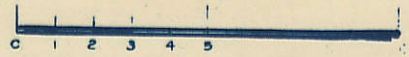

3-12-96 6052-96

SCALE IN FEET

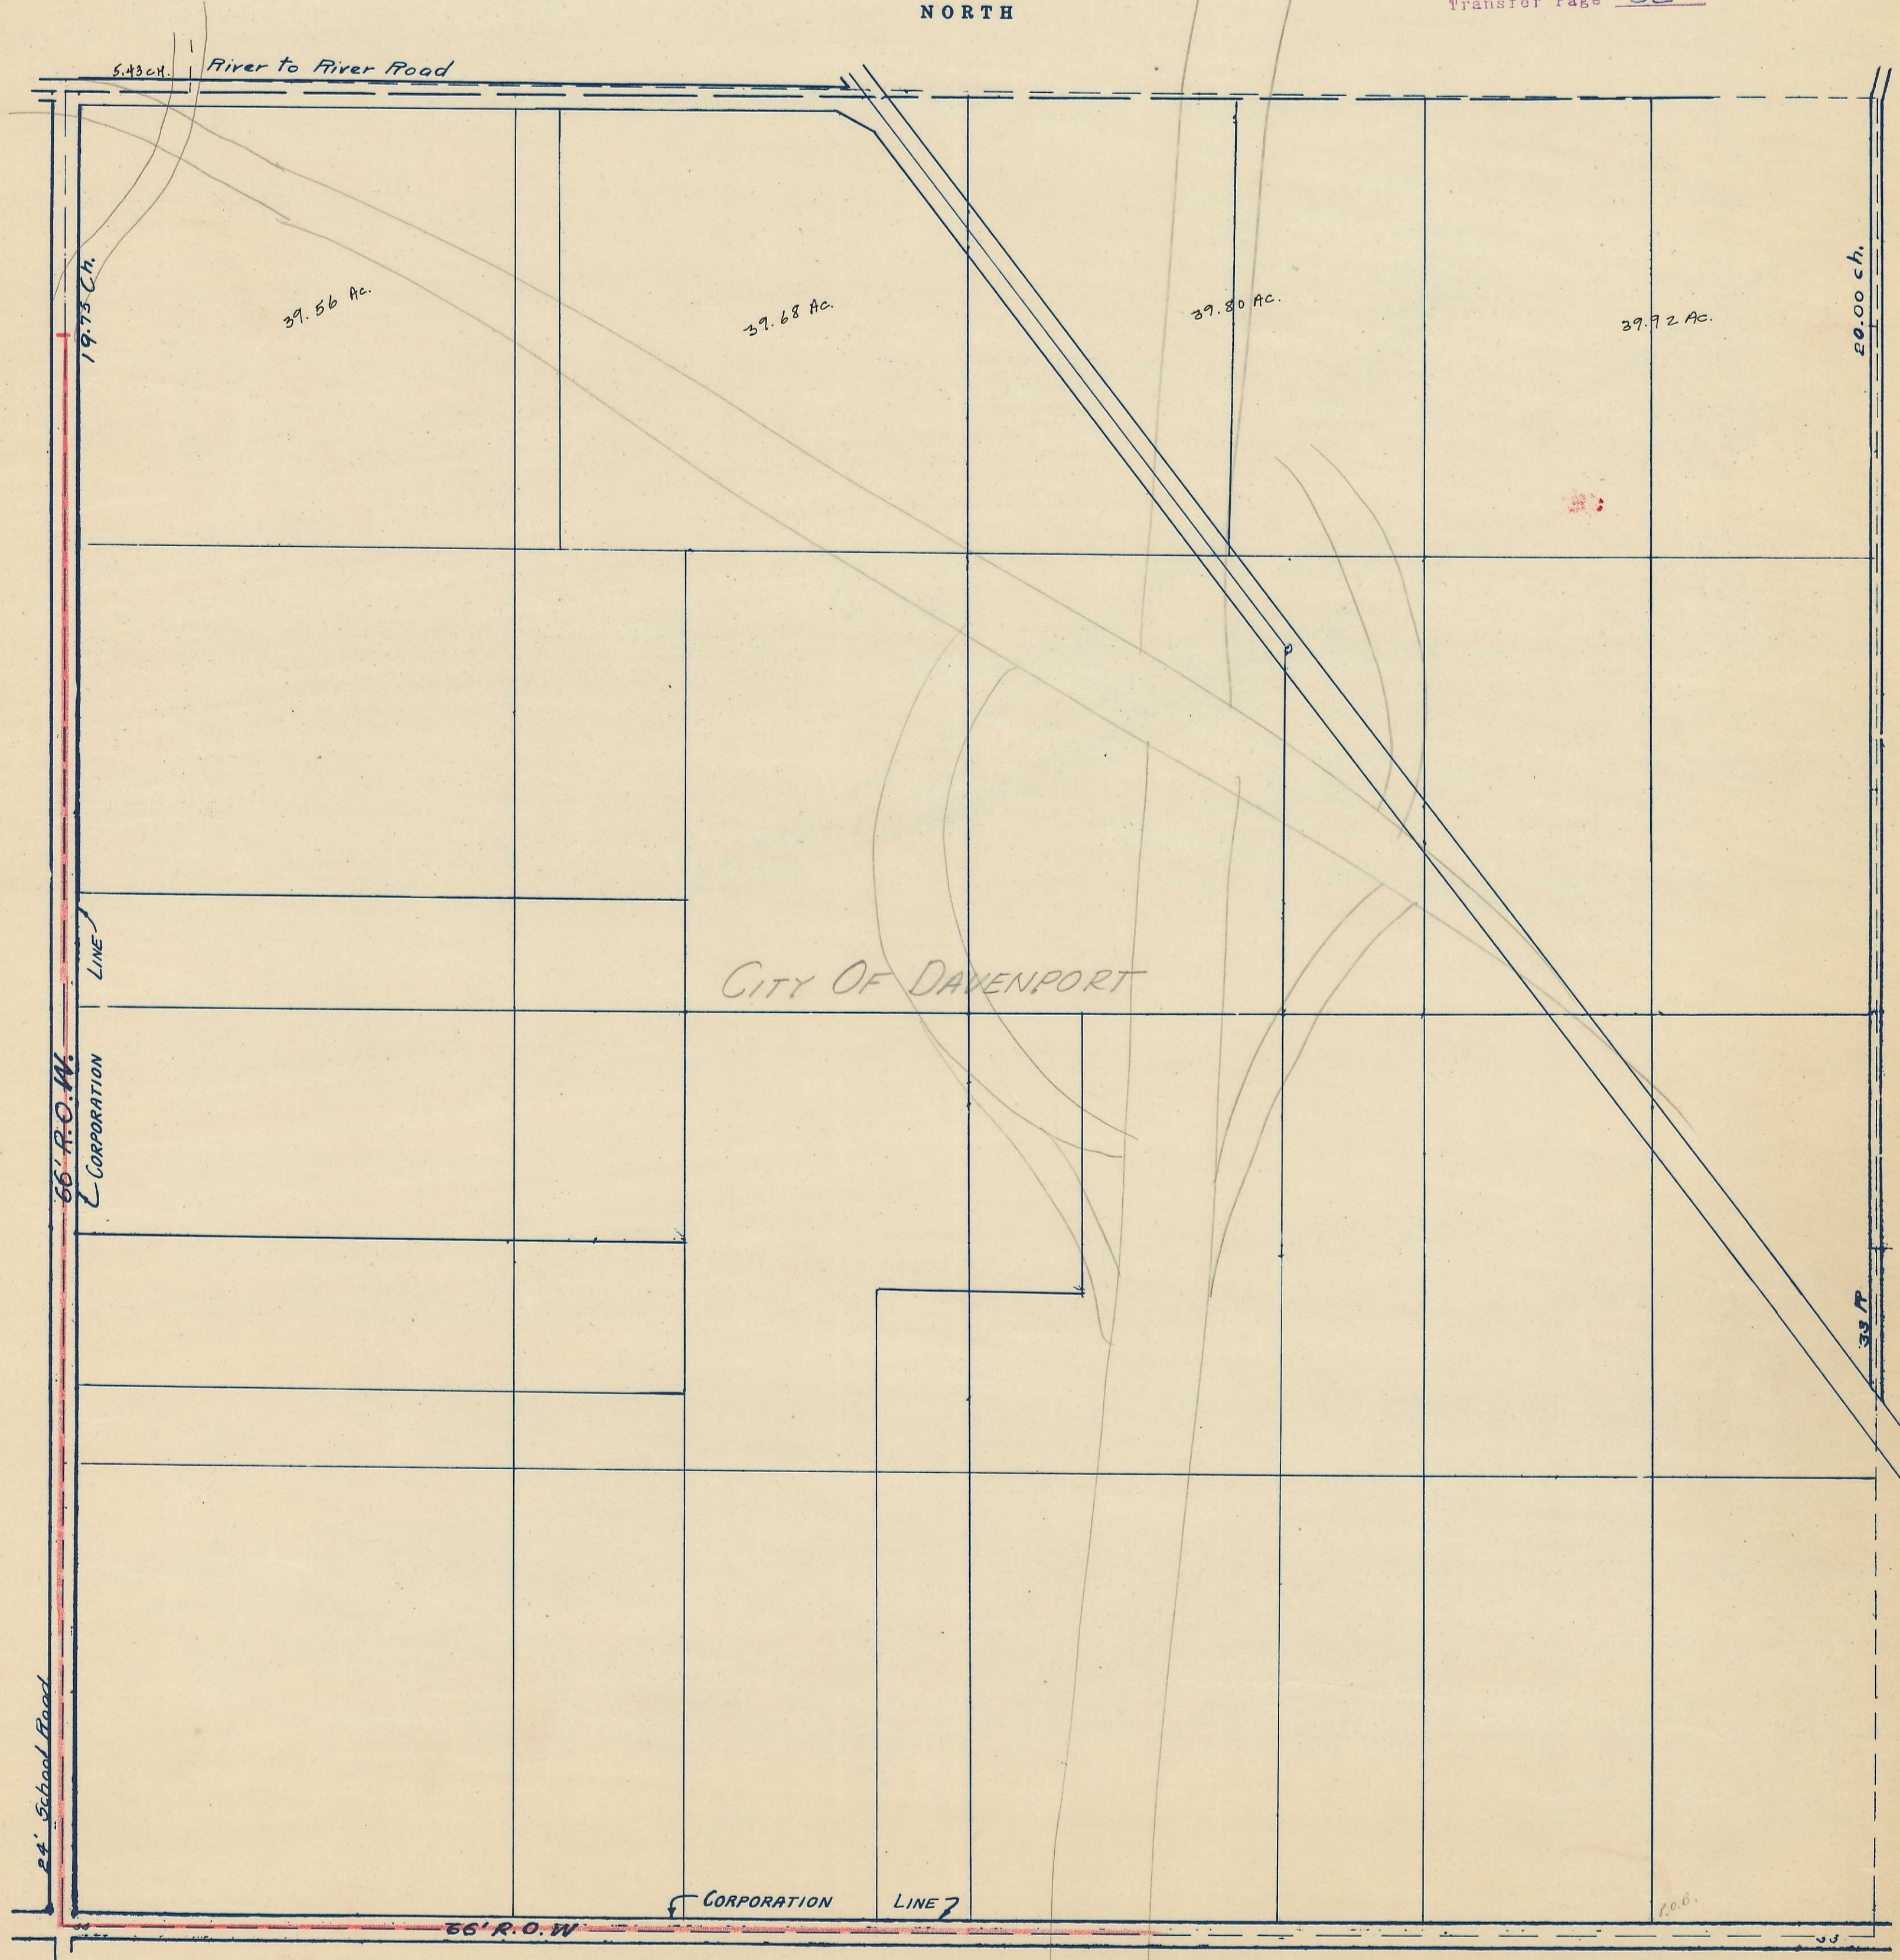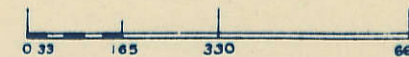

SOUTH