


SECTION
20

Township 78-North; Range 2
EAST OF THE FIFTH PRINCIPAL MERIDIAN

SCOTT COUNTY, IOWA
BLUE GRASS TOWNSHIP

NORTH


SCALE IN CHAINS

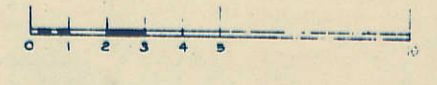

SCALE IN FEET



Transfer Page 51

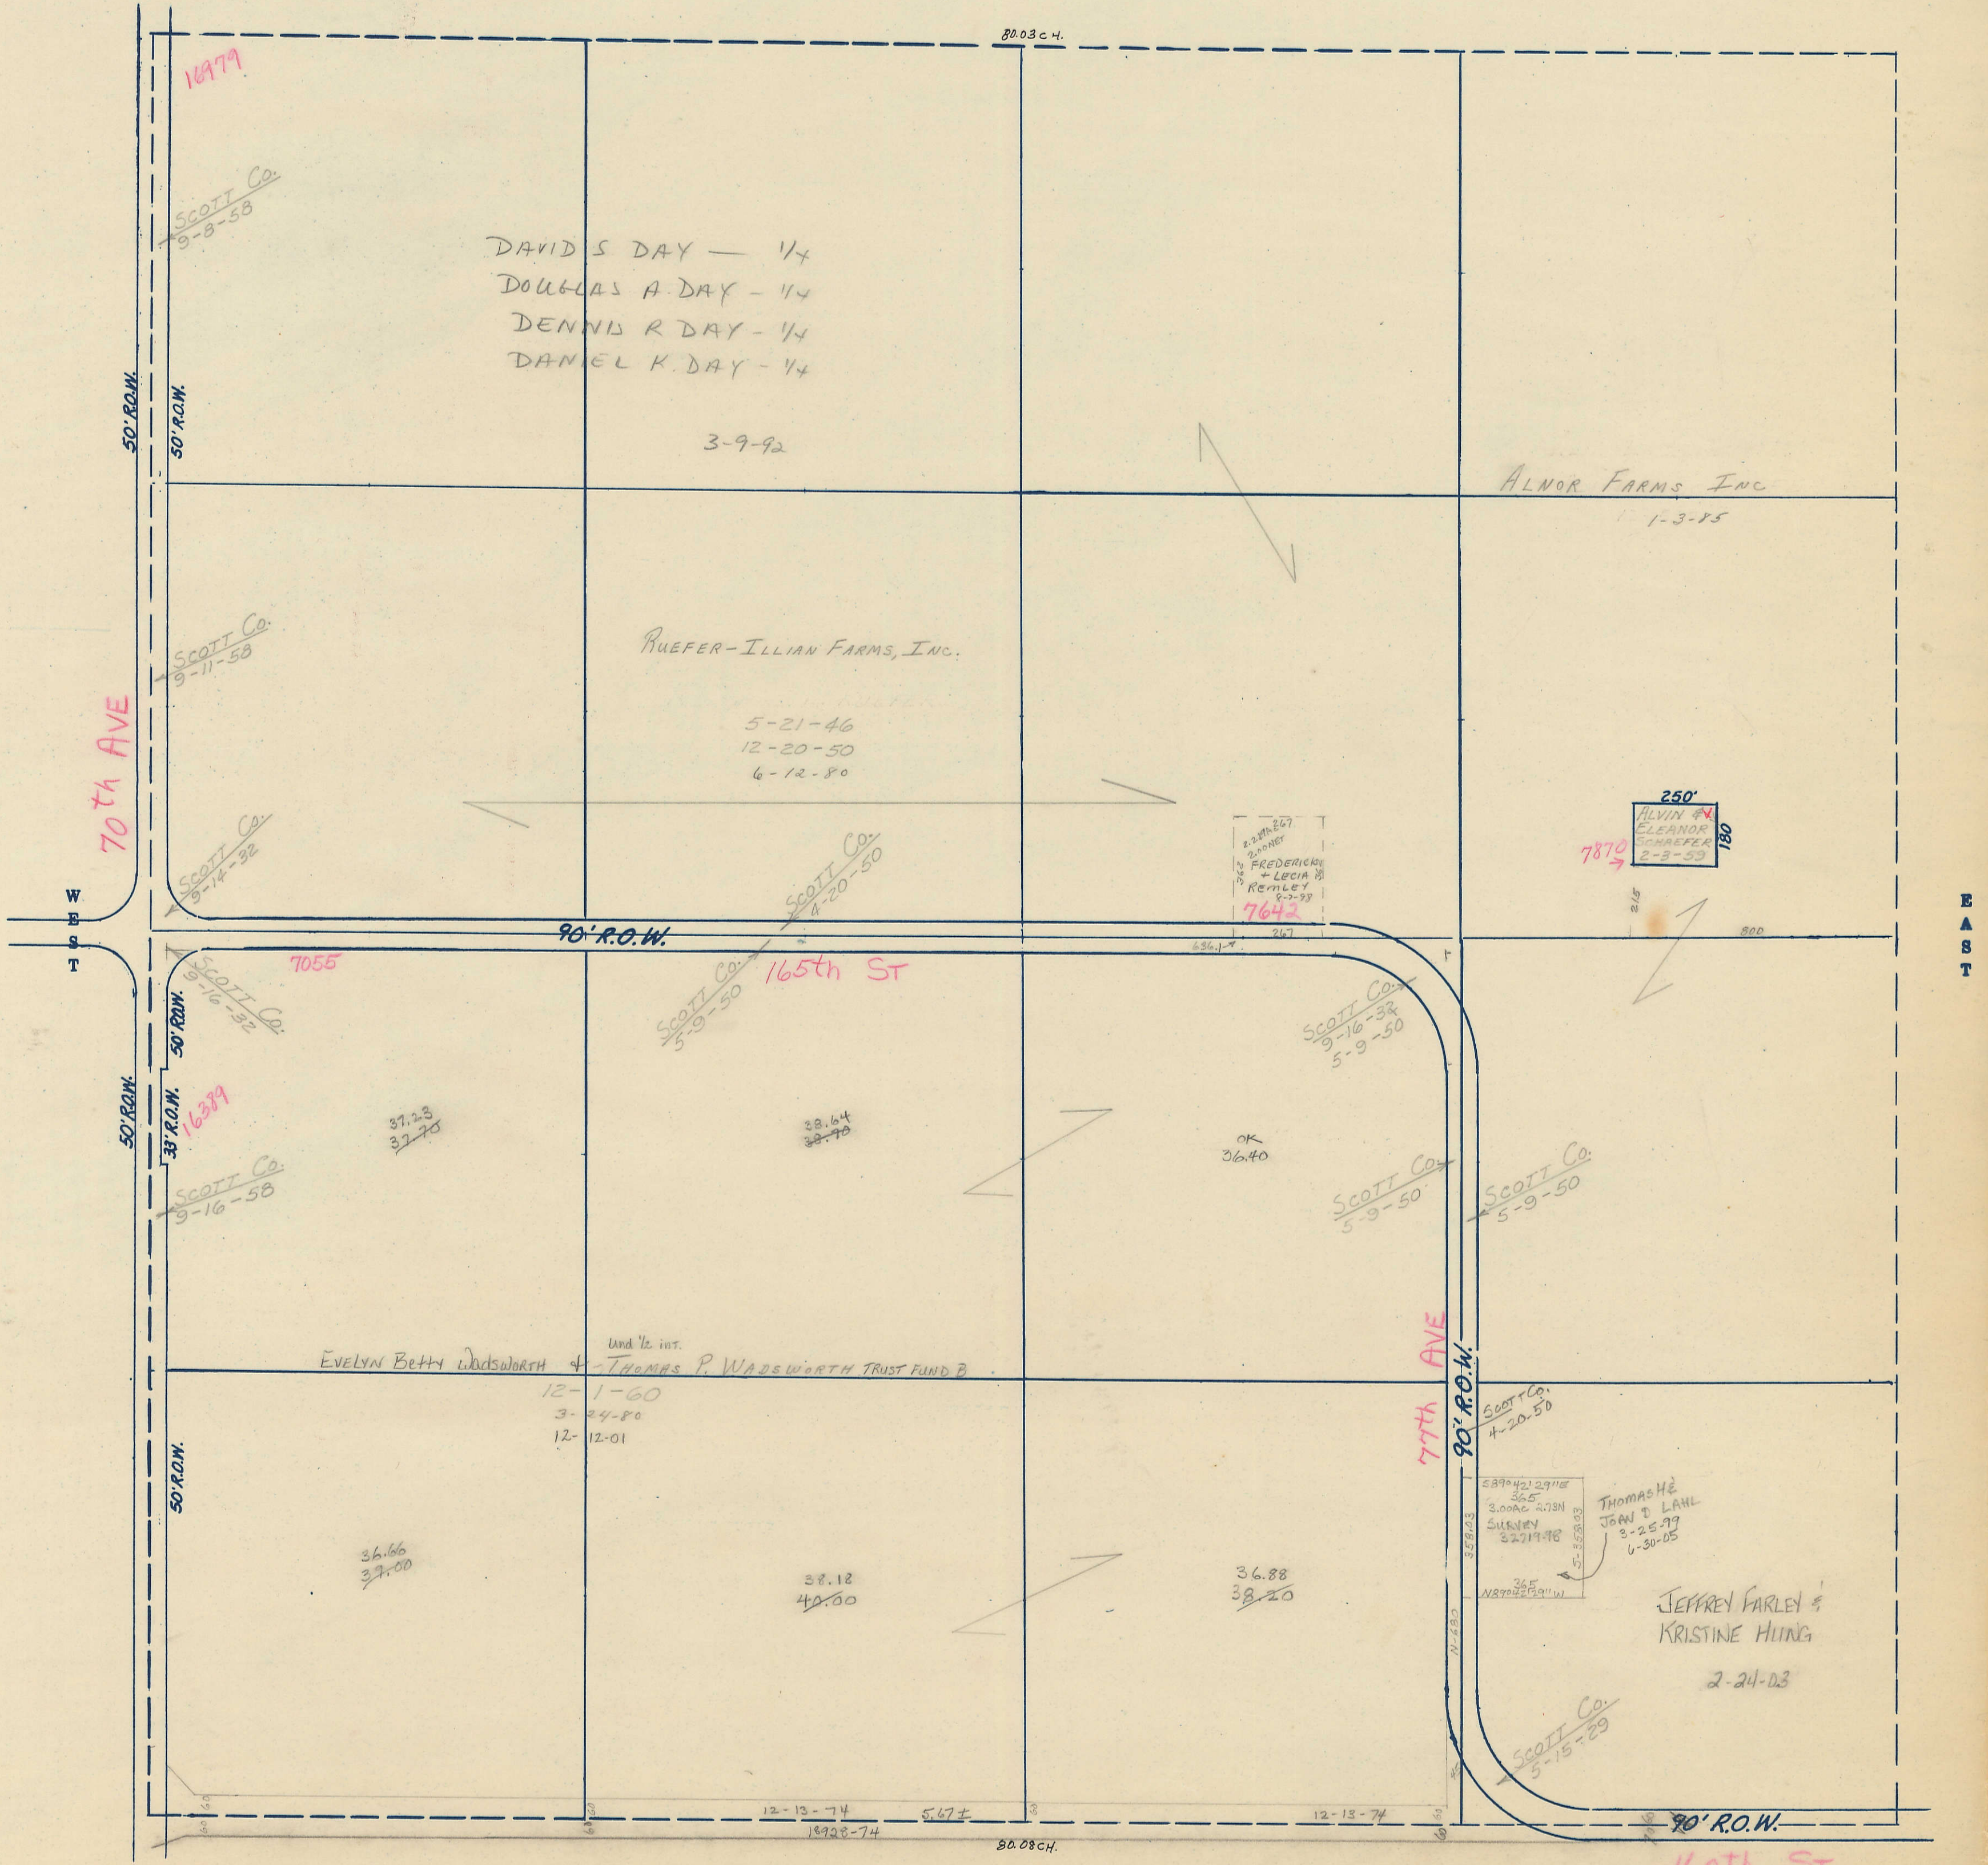

SOUTH