

SECTION
29

Township 78-North; Range 2

EAST OF THE FIFTH PRINCIPAL MERIDIAN

SCOTT COUNTY, IOWA


BLUE GRASS TOWNSHIP

NORTH

SCALE IN FEET




SCALE IN CHAINS

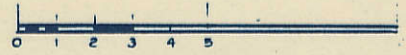

Transfer Page 60

WEST

EAST

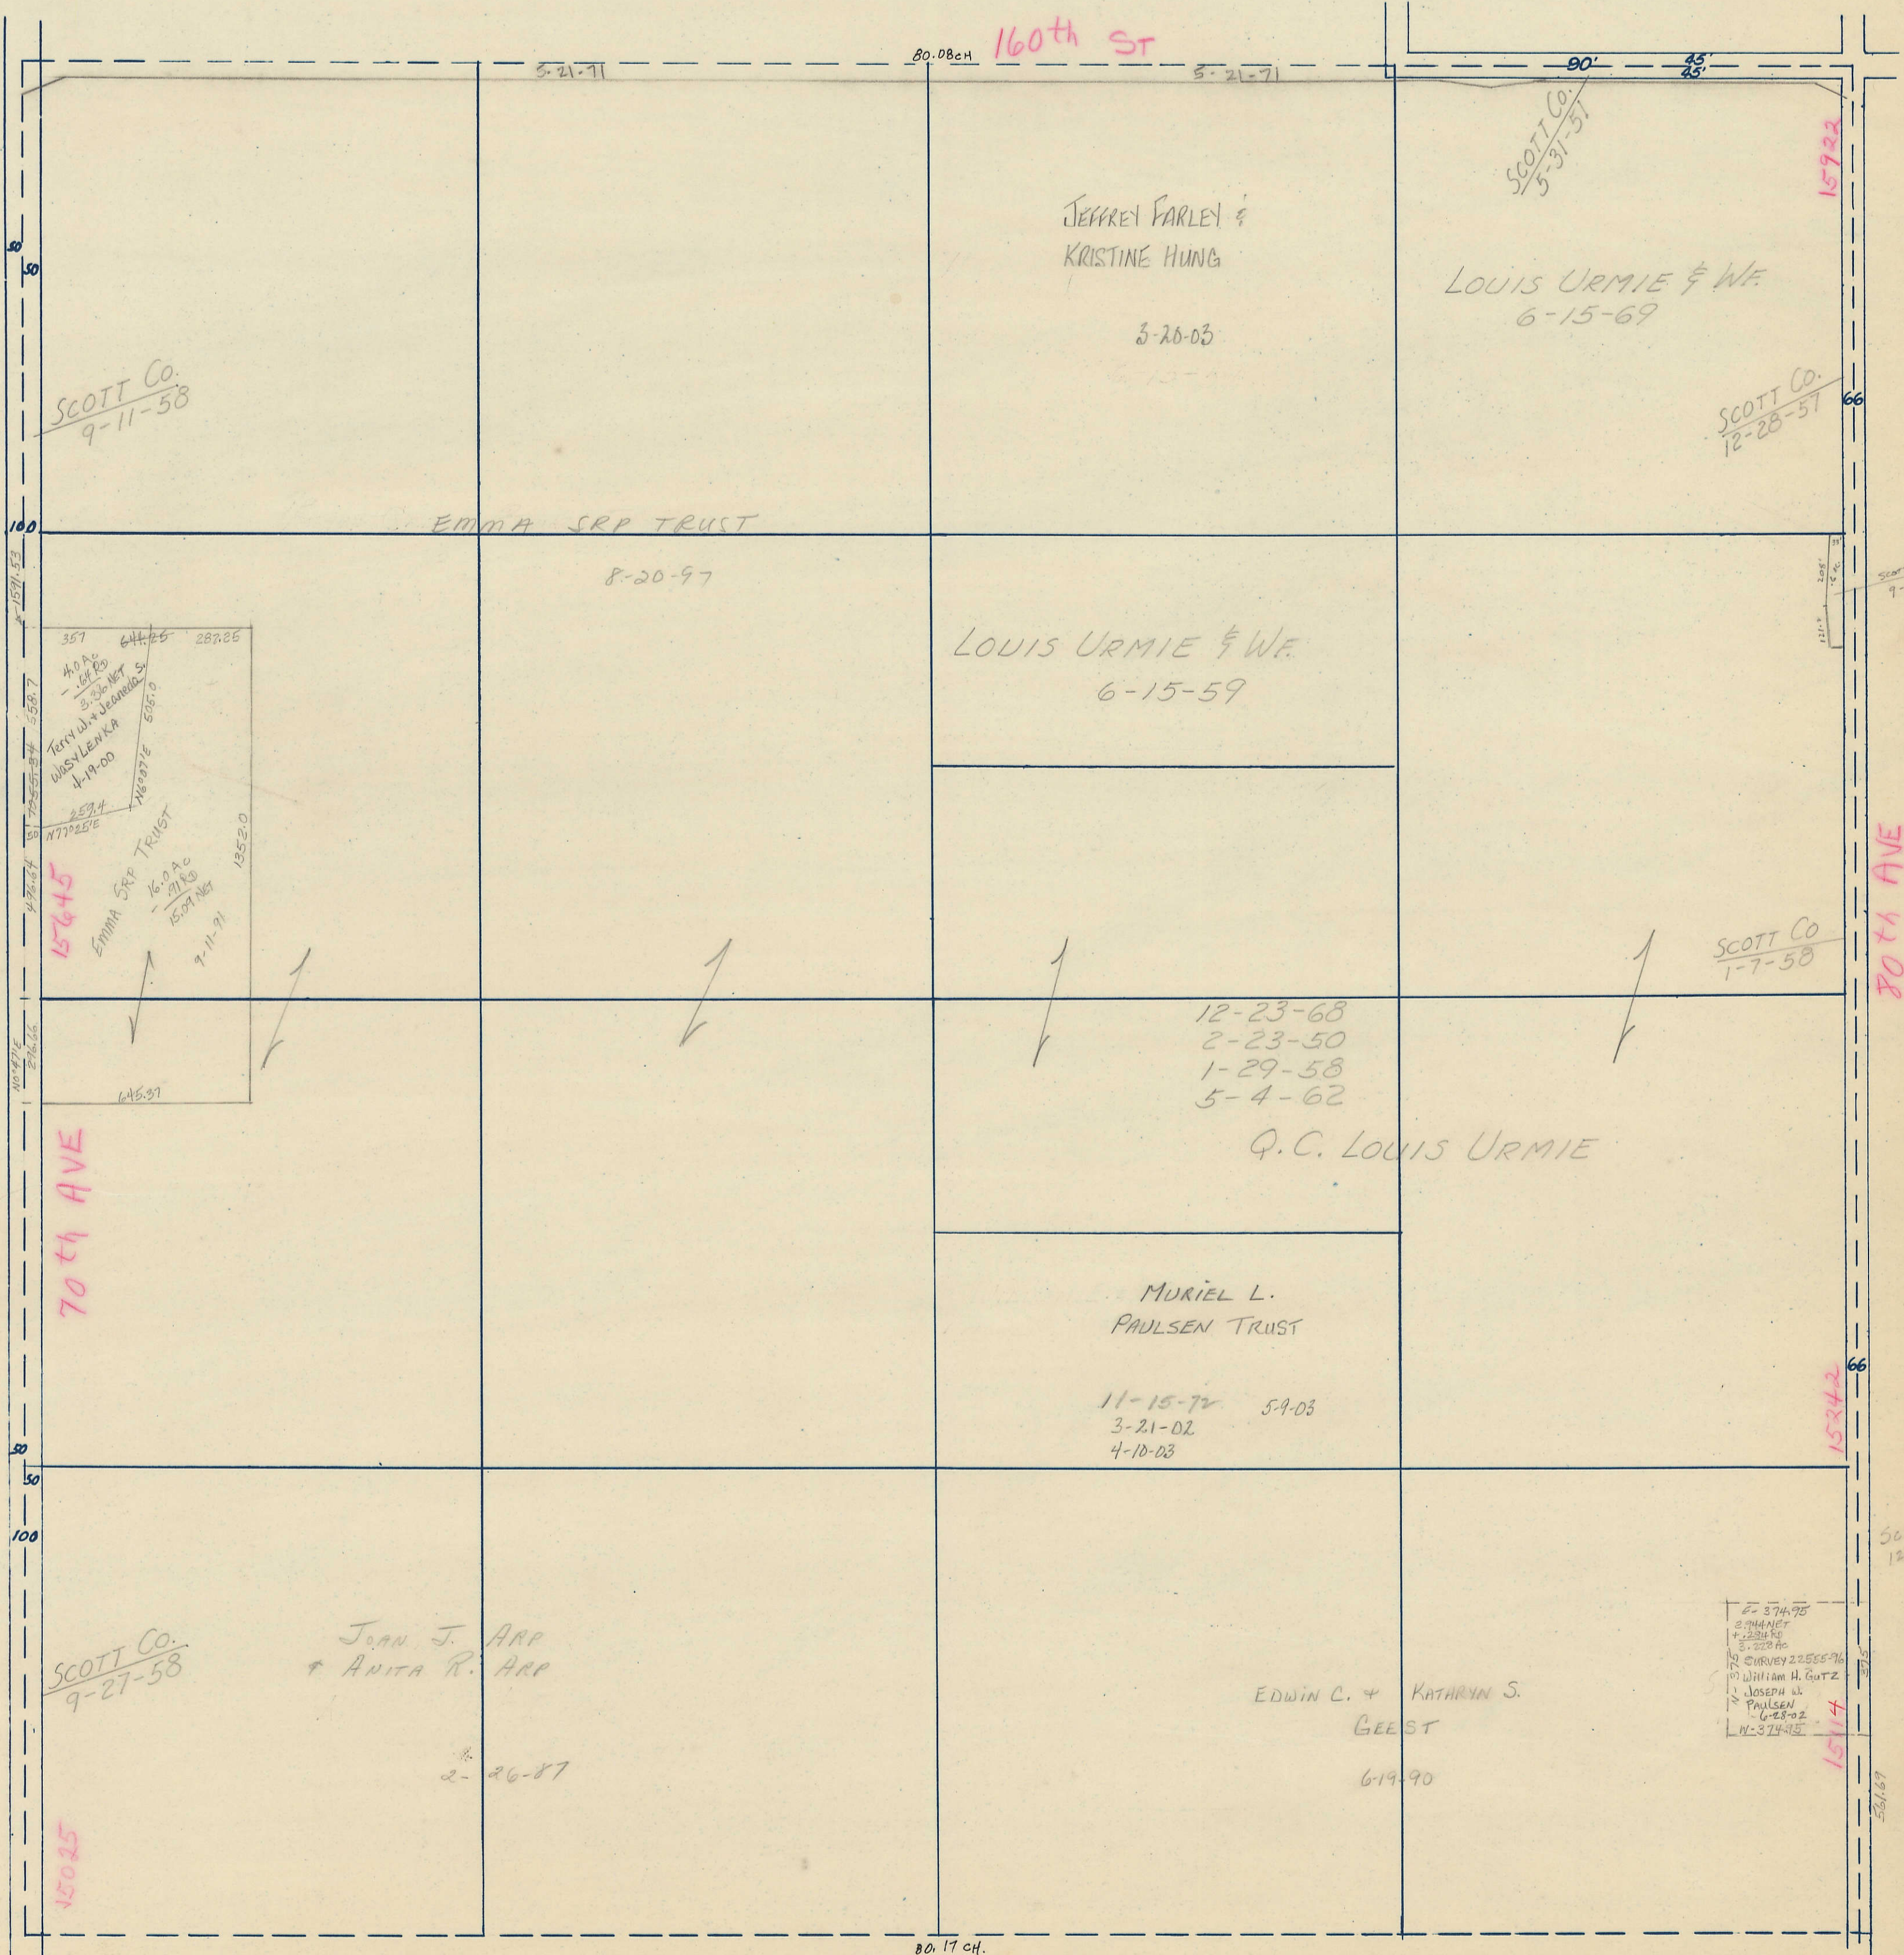

80.17 ch.

SOUTH

W-374-95
2344 NET
+ 2344 RE
3-22-86
R SURVEY 22555-96
W WILLIAM H. GUTZ
J JOSEPH A.
PAULSEN
6-28-02
W-374-95

357 644.25 282.25
4.0 AC
- 1.67 AC
2.33 AC NET
TERRY W. & JEANNE S.
WASYLENKA
4-19-00
16.0 AC
15.07 AC NET
EMMA SRP TRUST
9-11-71

SCOTT Co.
12-28-57

SCOTT Co.
9-11-58

SCOTT Co.
5-31-57

JEFFREY FARLEY &
KRISTINE HUNG

LOUIS URMIE & Wf.
6-15-69

EMMA SRP TRUST

8-20-97

LOUIS URMIE & Wf.
6-15-59

SCOTT Co
1-7-58

12-23-68
2-23-50
1-29-58
5-4-62

Q.C. LOUIS URMIE

MURIEL L.
PAULSEN TRUST

11-15-72 5-9-03
3-21-02
4-10-03

JOAN J. ARR
& ANITA R. ARR

2-26-87

EDWIN C. & KATHRYN S.
GEEST

6-19-90

SCOTT Co.
9-27-58

SCOTT Co
12-30-57